


- materials:
- 1. timber fence planed boards, natural finish
 - 2. timber drive sliding gates planed boards, natural finish
 - 3. timber gate planed boards, natural finish
 - 4. existing tree
 - 5. natrual stone to paving, steps and planter walls

General Notes:

Copyright Reserved:

This drawing and its subject matter are the confidential property of Bruno Paolucci Architecture and shall not be copied, reproduced, used or disclosed to others without the prior written authority of Bruno Paolucci Architecture

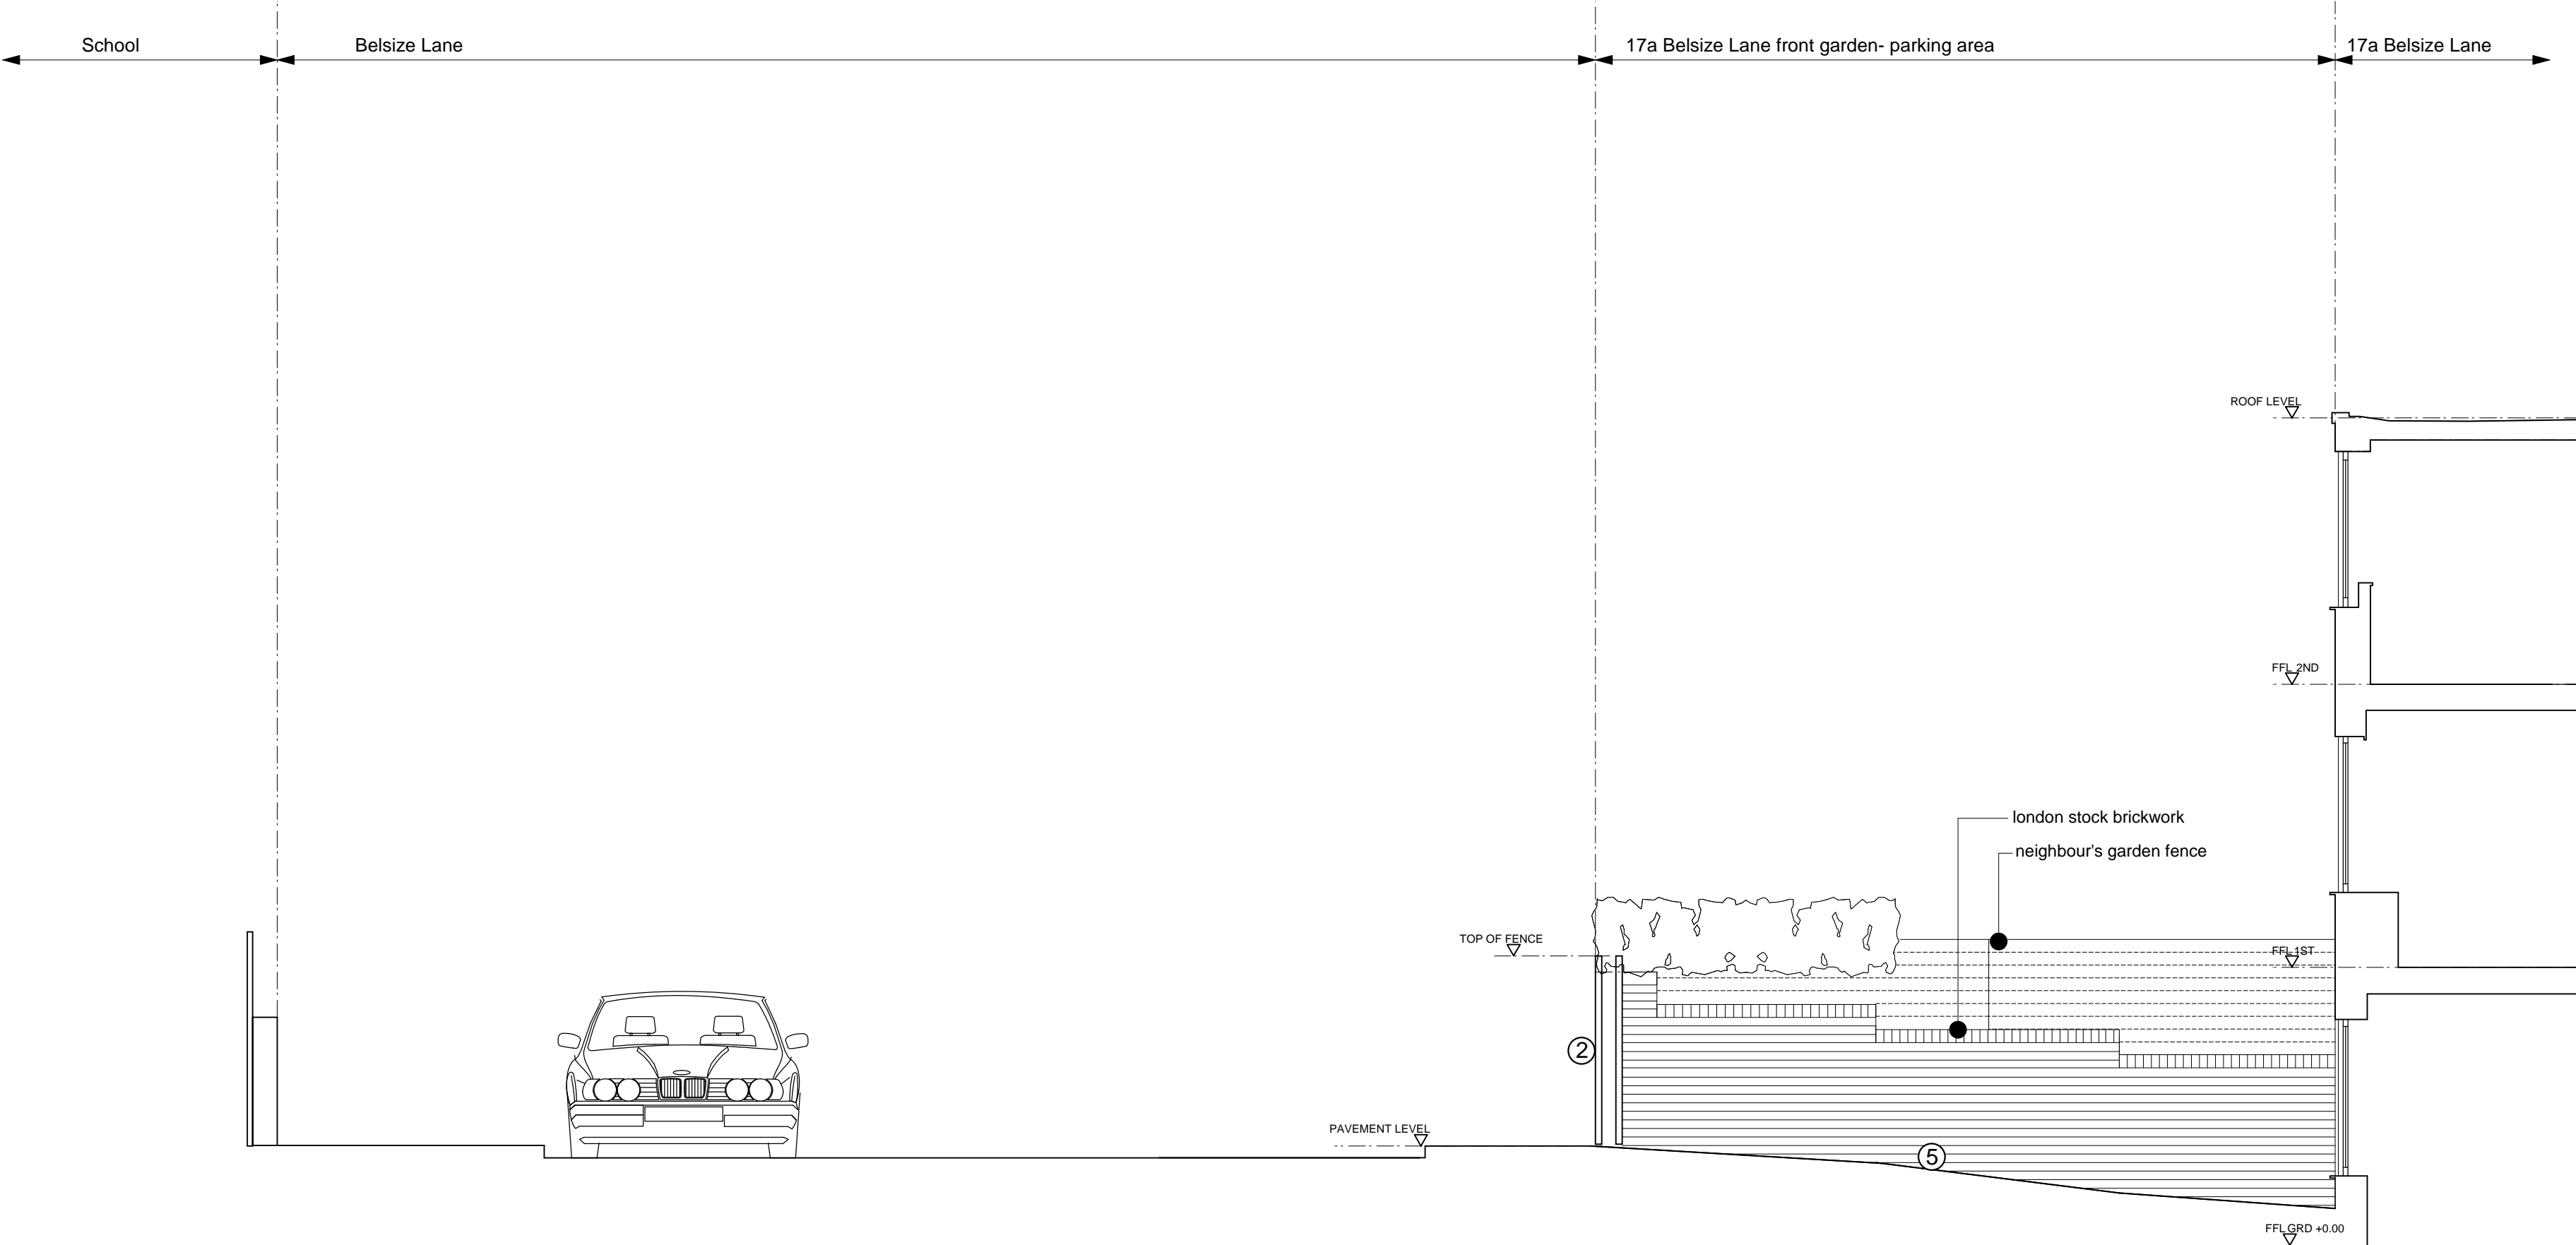

PLANNING ISSUE 09/18- A
ISSUE DATE/ REV

bruno paolucci architecture
43 Ufton Road London N1 4HE

T 0207 249 0527 E mail@brunopaolucciarchitecture.com
WWW brunopaolucciarchitecture.com

client : Christopher Czarnocki

job title: 17A BELSIZE LANE NW3 5AD- FRONT GARDEN AND FENCE

address : 17A BELSIZE LANE NW3 5AD

description: FRONT GARDEN FENCE SECTION AA

date: SEPT 2018	scale: 1 to 50 @ A1 1 to 100 @ A3	drwg No. PP_148_ 10	rev A
-----------------	--------------------------------------	---------------------	----------

Do not scale off these drawings. All dimensions to be checked on site. This drawing is copyright

section AA