




PHOTO 2 - ENTRANCE GATE

- materials:**
- 1. timber fence planed boards, natural finish
  - 2. timber drive sliding gates planed boards, natural finish
  - 3. timber gate planed boards, natural finish
  - 4. existing tree
  - 5. natrual stone to paving, steps and planter walls

**General Notes:**  
Copyright Reserved:  
This drawing and its subject matter are the confidential property of Bruno Paolucci Architecture and shall not be copied, reproduced, used or disclosed to others without the prior written authority of Bruno Paolucci Architecture

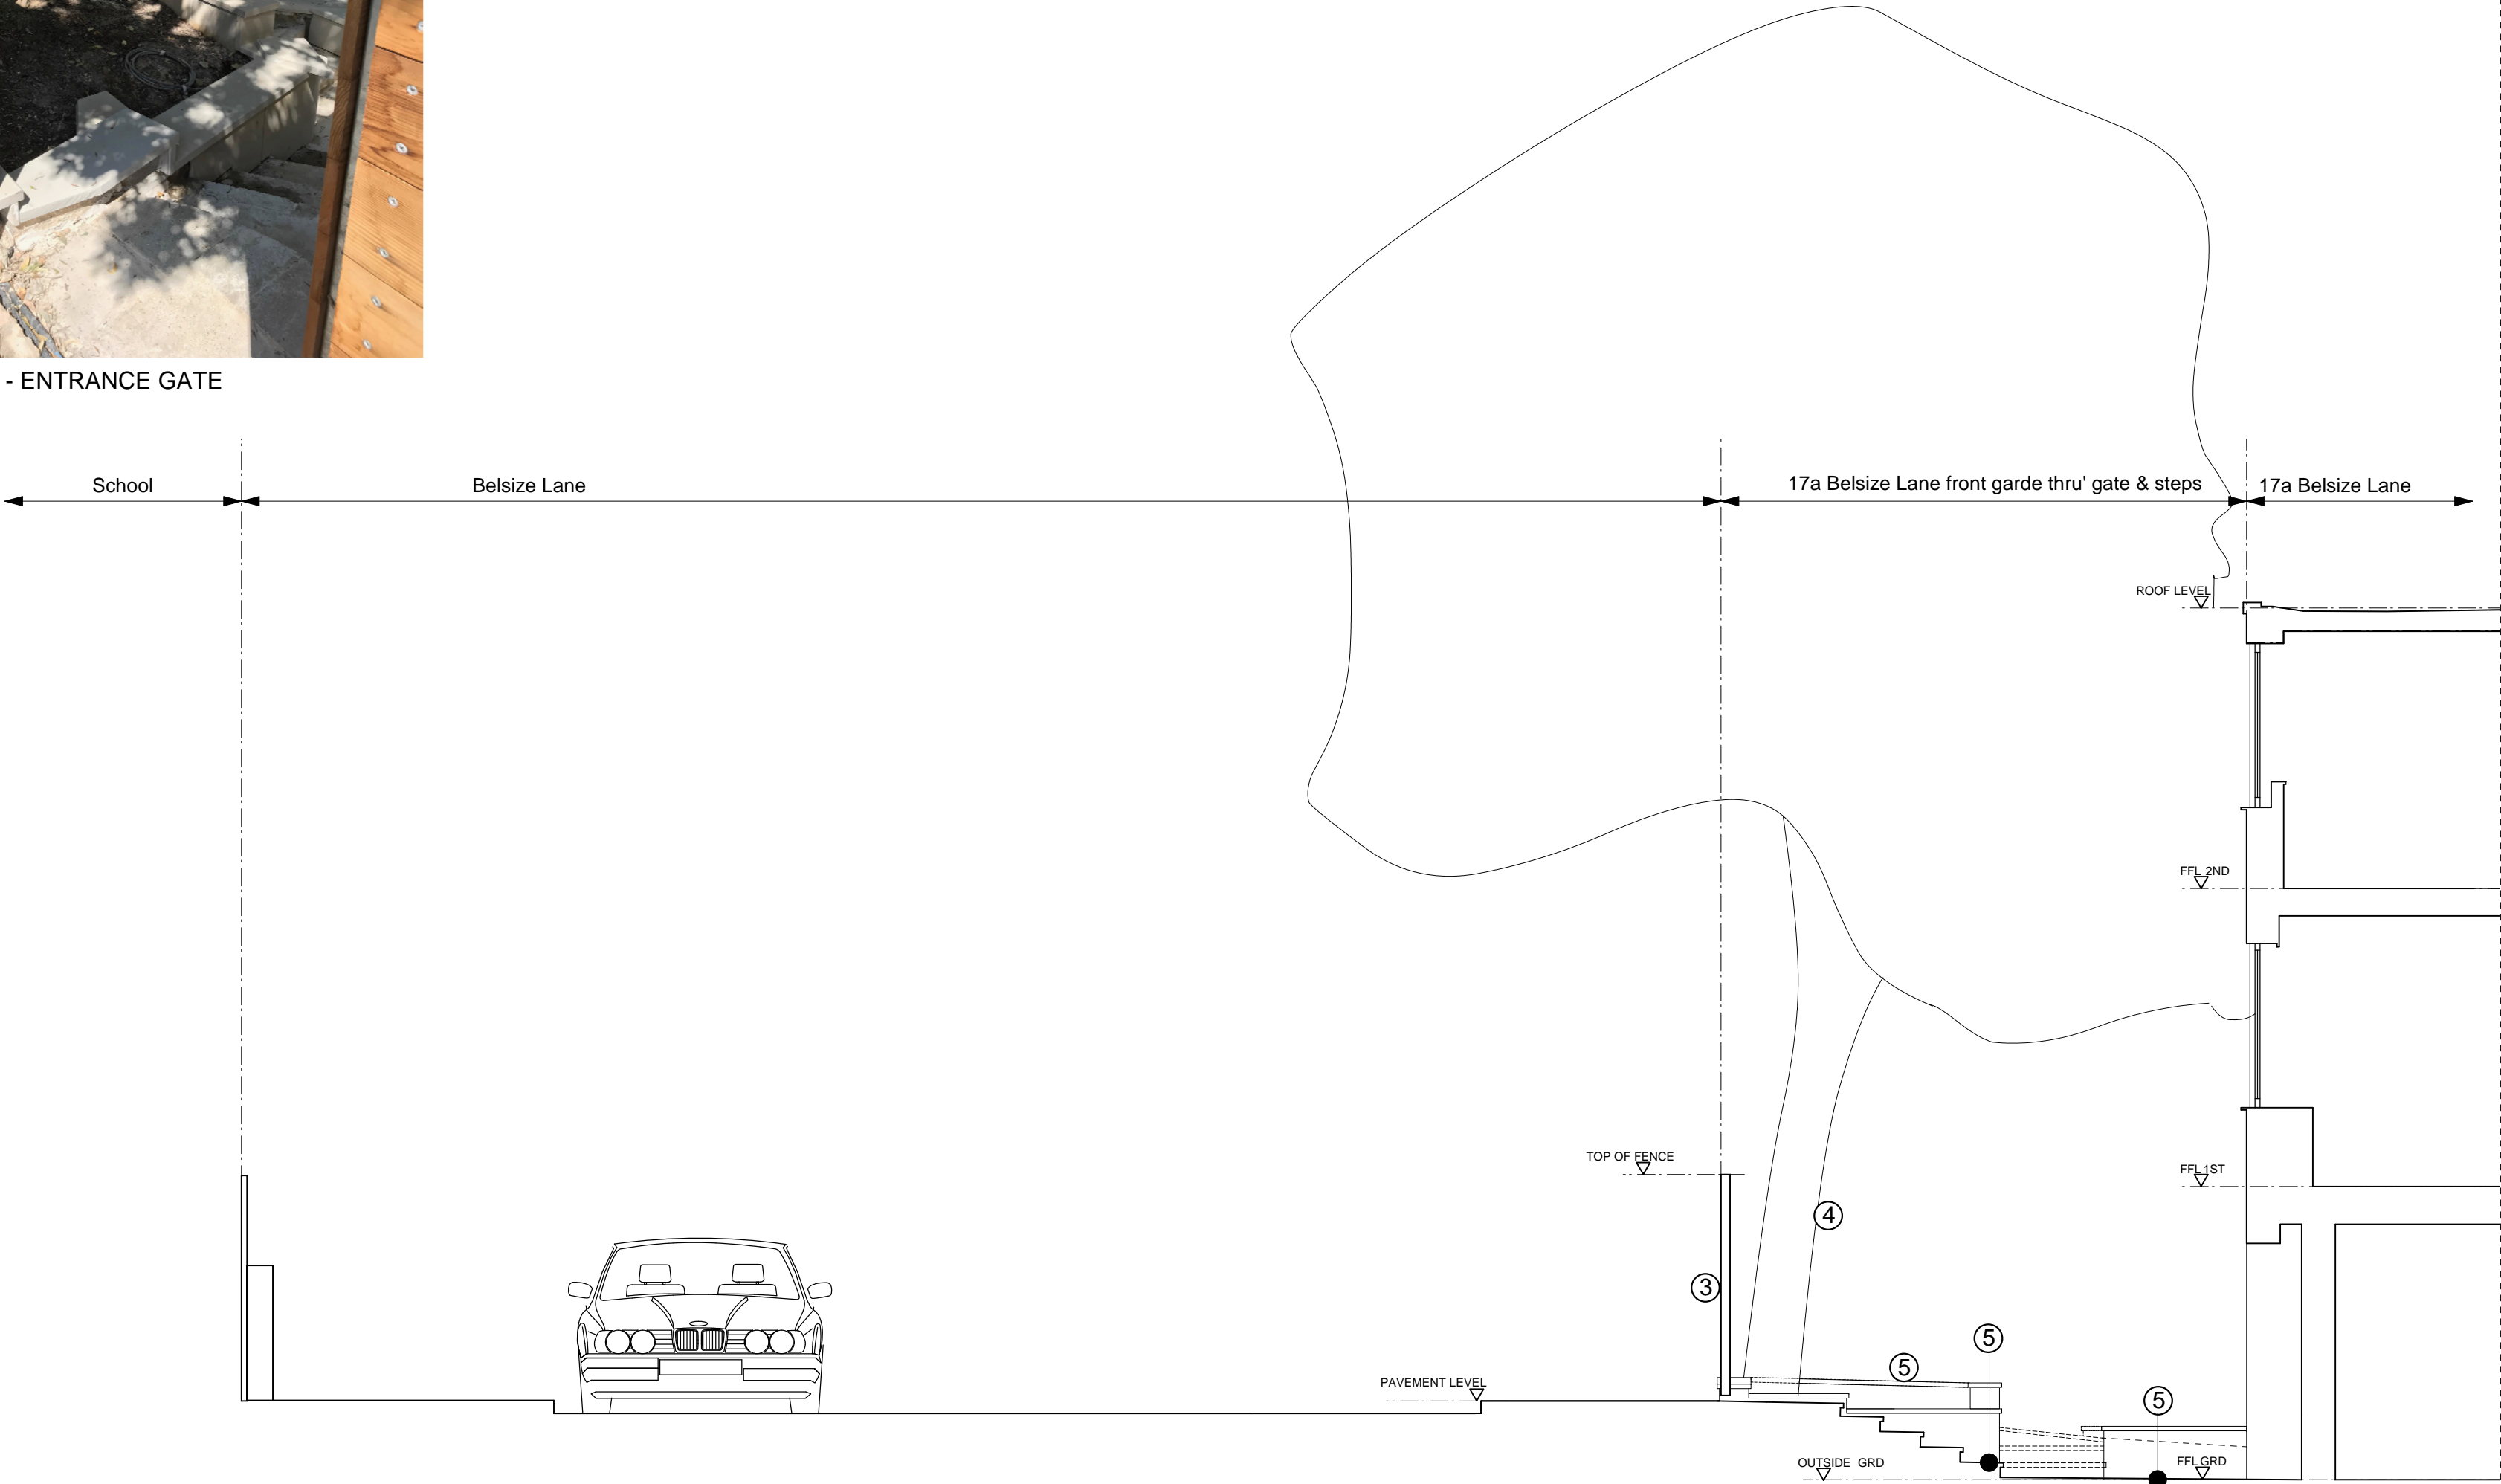

section BB

PLANNING ISSUE		09/18- A	
ISSUE		DATE/ REV	
bruno paolucci architecture			
43 Ufton Road London N1 4HE			
T 0207 249 0527		E mail@brunopaolucciarchitecture.com WWW brunopaolucciarchitecture.com	
client : Christopher Czarnocki			
job title: 17A BELSIZE LANE NW3 5AD- FRONT GARDEN AND FENCE			
address : 17A BELSIZE LANE NW3 5AD			
description: FRONT GARDEN FENCE SECTION BB			
date: SEPT 2018	scale: 1 to 50 @ A1 1 to 100 @ A3	drwg No. PP_148_11	rev A

Do not scale off these drawings. All dimensions to be checked on site. This drawing is copyright