

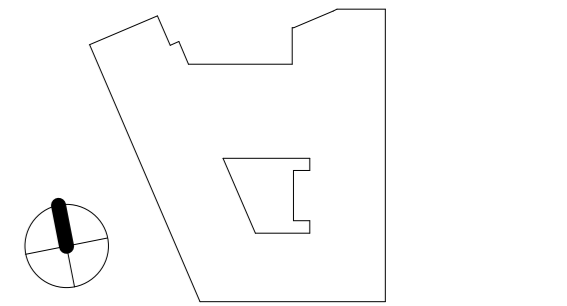
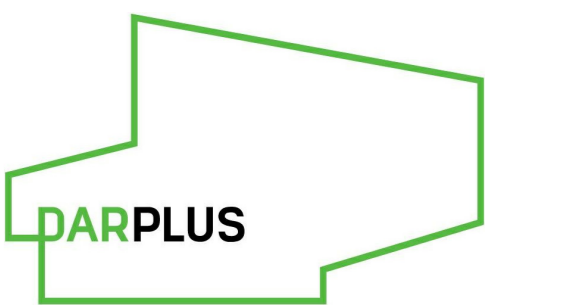


NOTE: DOCUMENTS ARE INCOMPLETE AND MAY NOT BE USED FOR REGULATORY APPROVAL, PERMITTING, OR CONSTRUCTION PURPOSES.

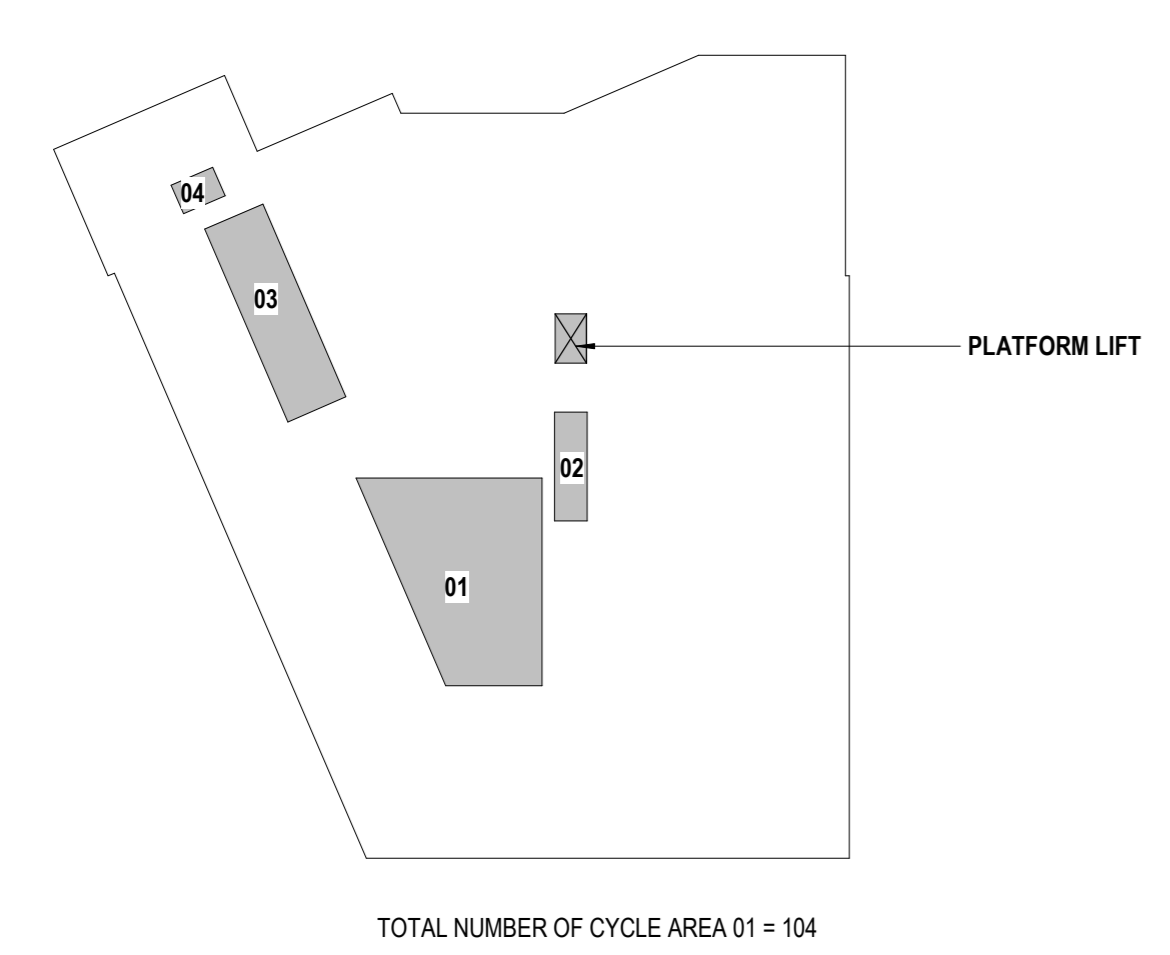

PI 1	STAGE 04	2019/07/27
WORK	DRAW	DATE
Date	07/27/18	
Job Number	325424	
Scale	As indicated	
Drawn	Author	
Checked	Checker	
Approved	Approver	

2m
0m 0.2 0.8
SCALE BAR (20)

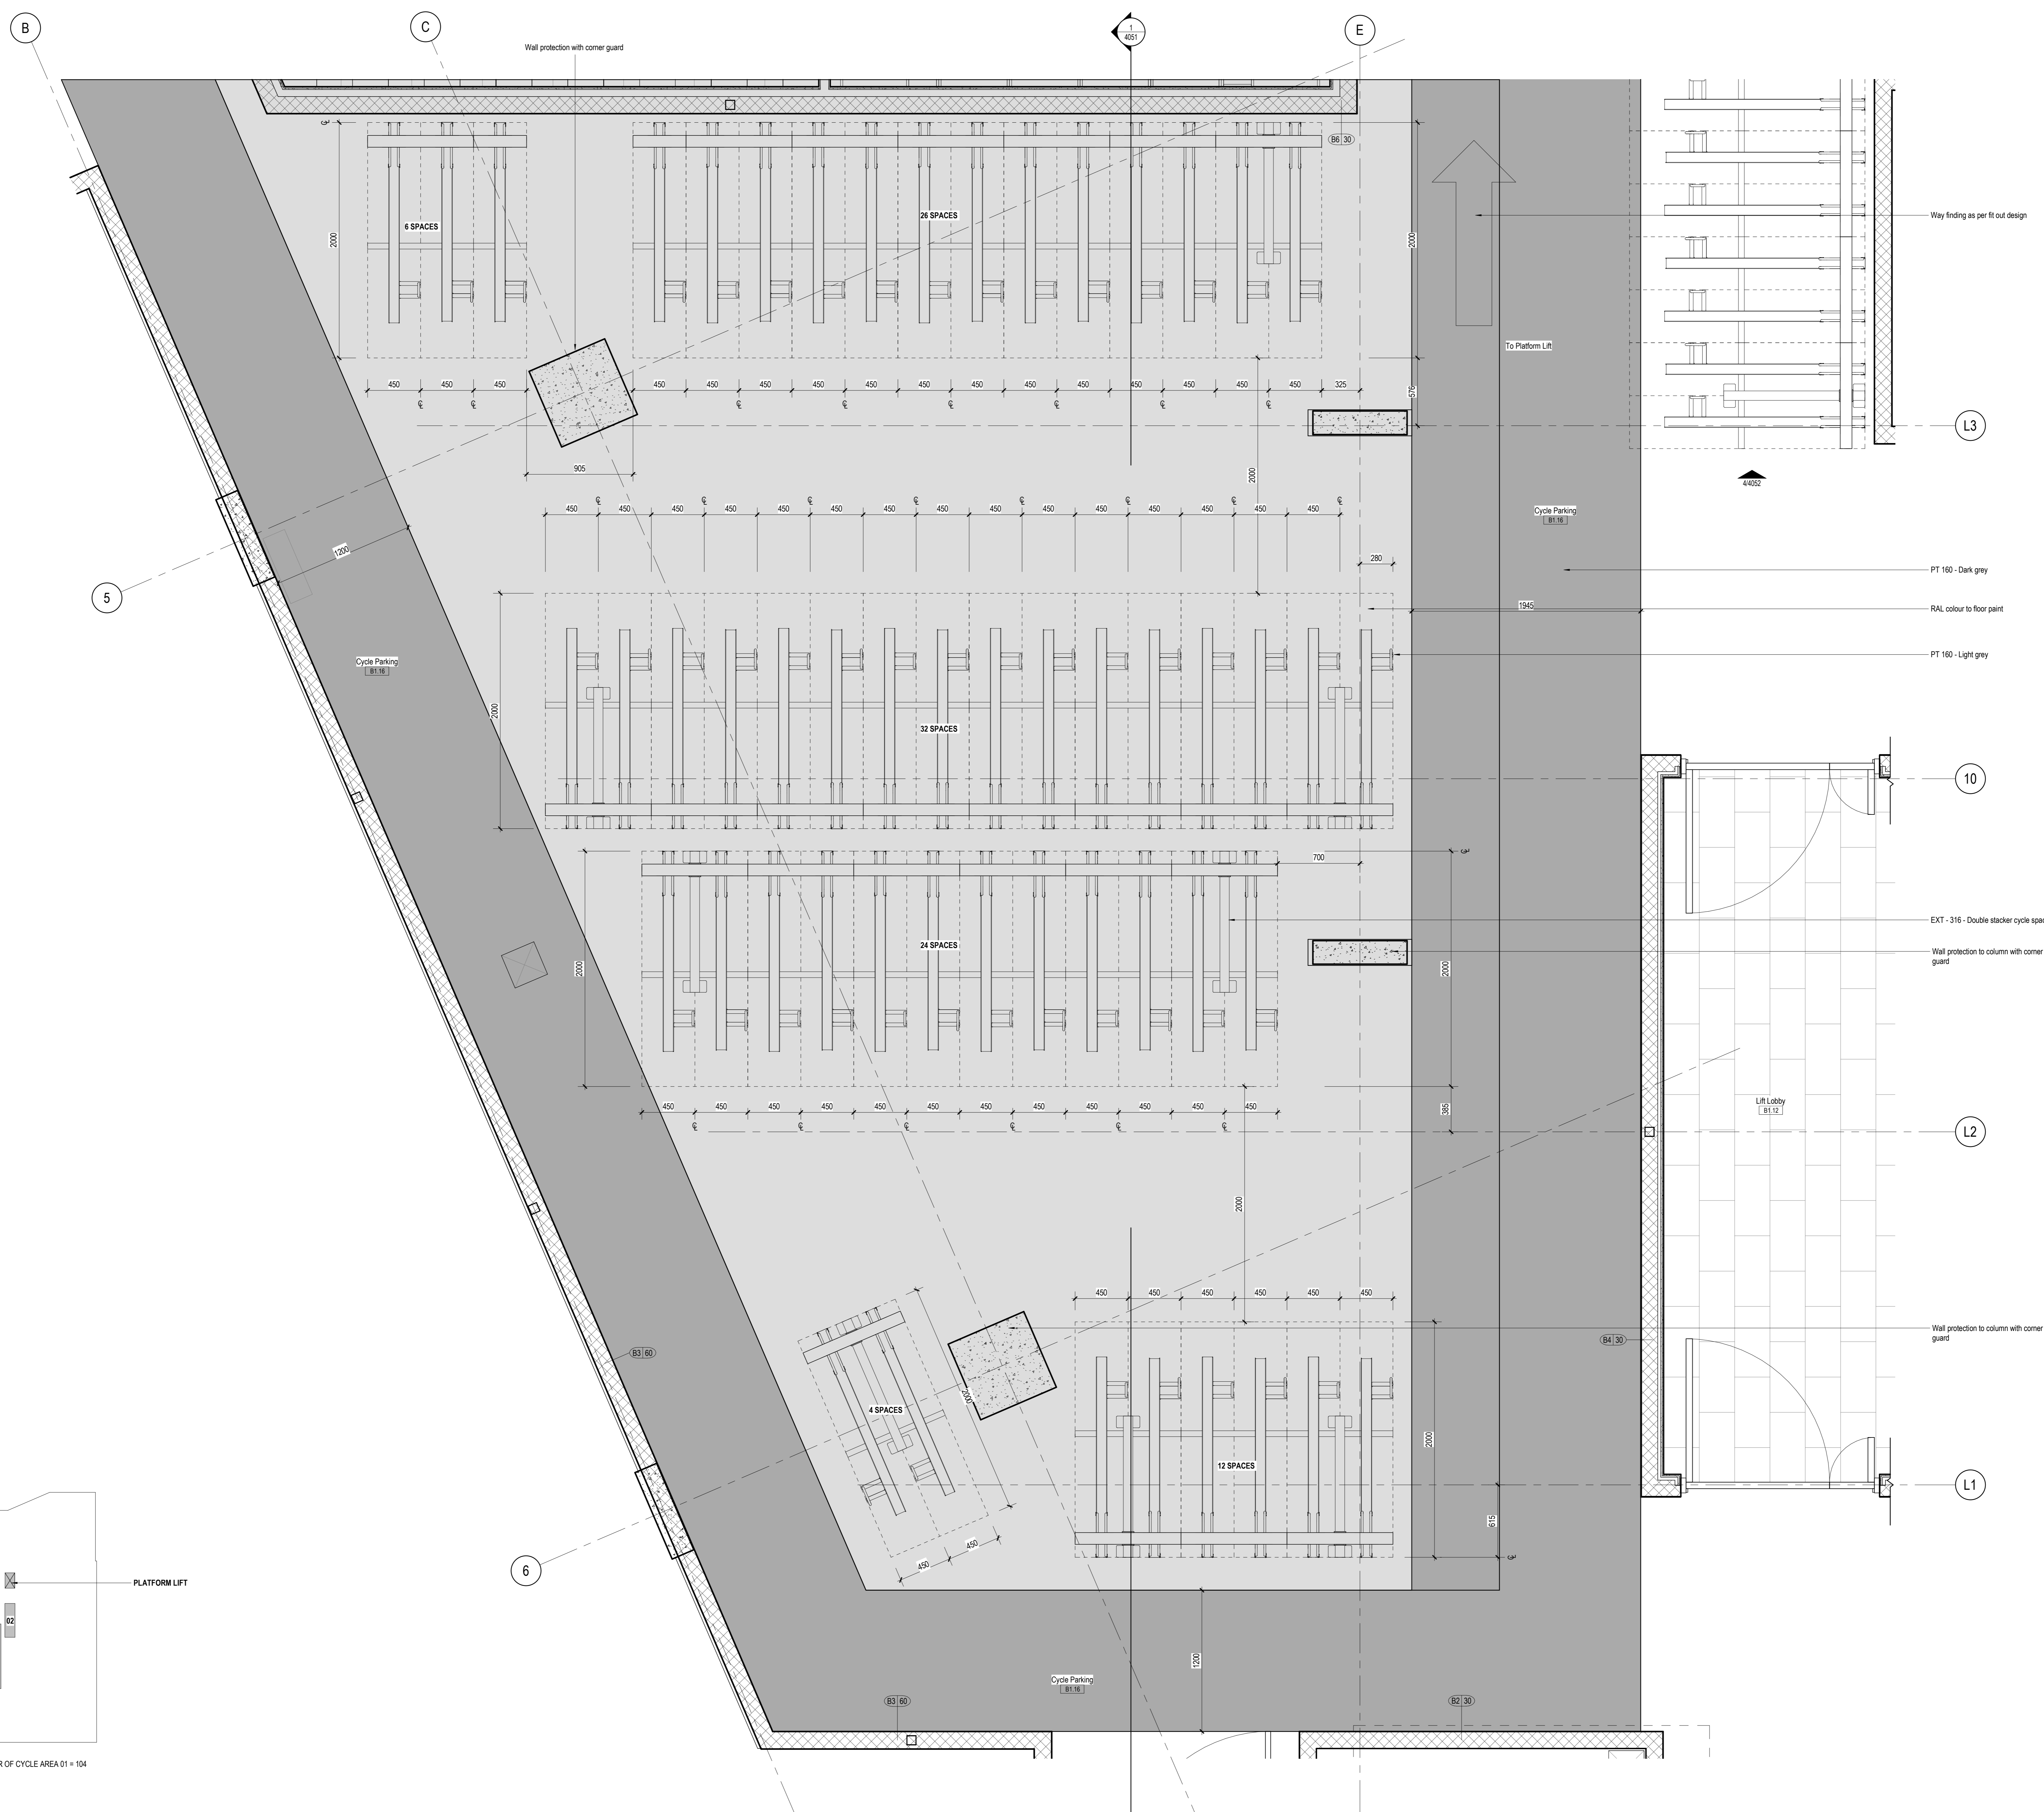

TOTAL NUMBER OF CYCLE AREA 01 = 104

1 Enlarged Plan - Cycle Parking 1
1 : 20 Referencing View: 1/ A11B1

8/27/18 3:11:42 PM 150 PWA Z1 B1 DR A 4050.dwg