

NOTES


This drawing is the property of Perkins+Will UK Ltd. No disclosure or copy of it may be made without the written permission of Perkins+Will UK Ltd.

All information, areas, dimensions and datum levels are subject to detailed survey, detailed design and investigative work. Do not scale from the drawing.

NOTE: DOCUMENTS ARE INCOMPLETE AND MAY NOT BE USED FOR REGULATORY APPROVAL, PERMITTING, OR CONSTRUCTION PURPOSES.


PROJECT

150 Holborn

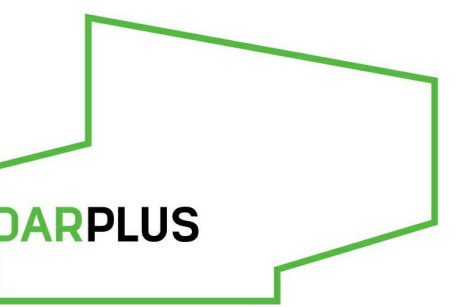

DAR
WIGMORE STREET
LONDON W1

KEYPLAN

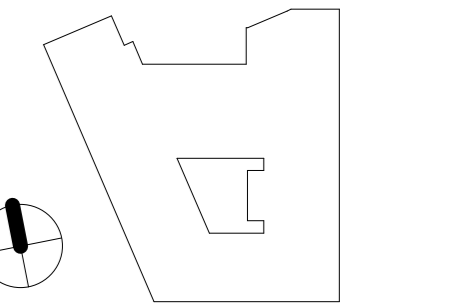

ISSUE CHART

PI 1	STAGE 04	2019/07/27
WORK	DRAW	DATE
Date		07/27/18
Job Number		325424
Scale		1 : 20
Drawn		Author
Checked		Checker
Approved		Approver

CDE STATUS

STAGE 04 - FOR TENDER
TITLE



**Enlarged Plans - LB1
Bike Store 2**

SHEET NUMBER


150 PWA Z1 B1 DR A 4052

PROJECT | AUTHOR | VOLUME | LEVEL | TYPE | SCALE | REVISION
DZ | | | | | | **P1.1**


Copyright © 2018 Perkins+Will

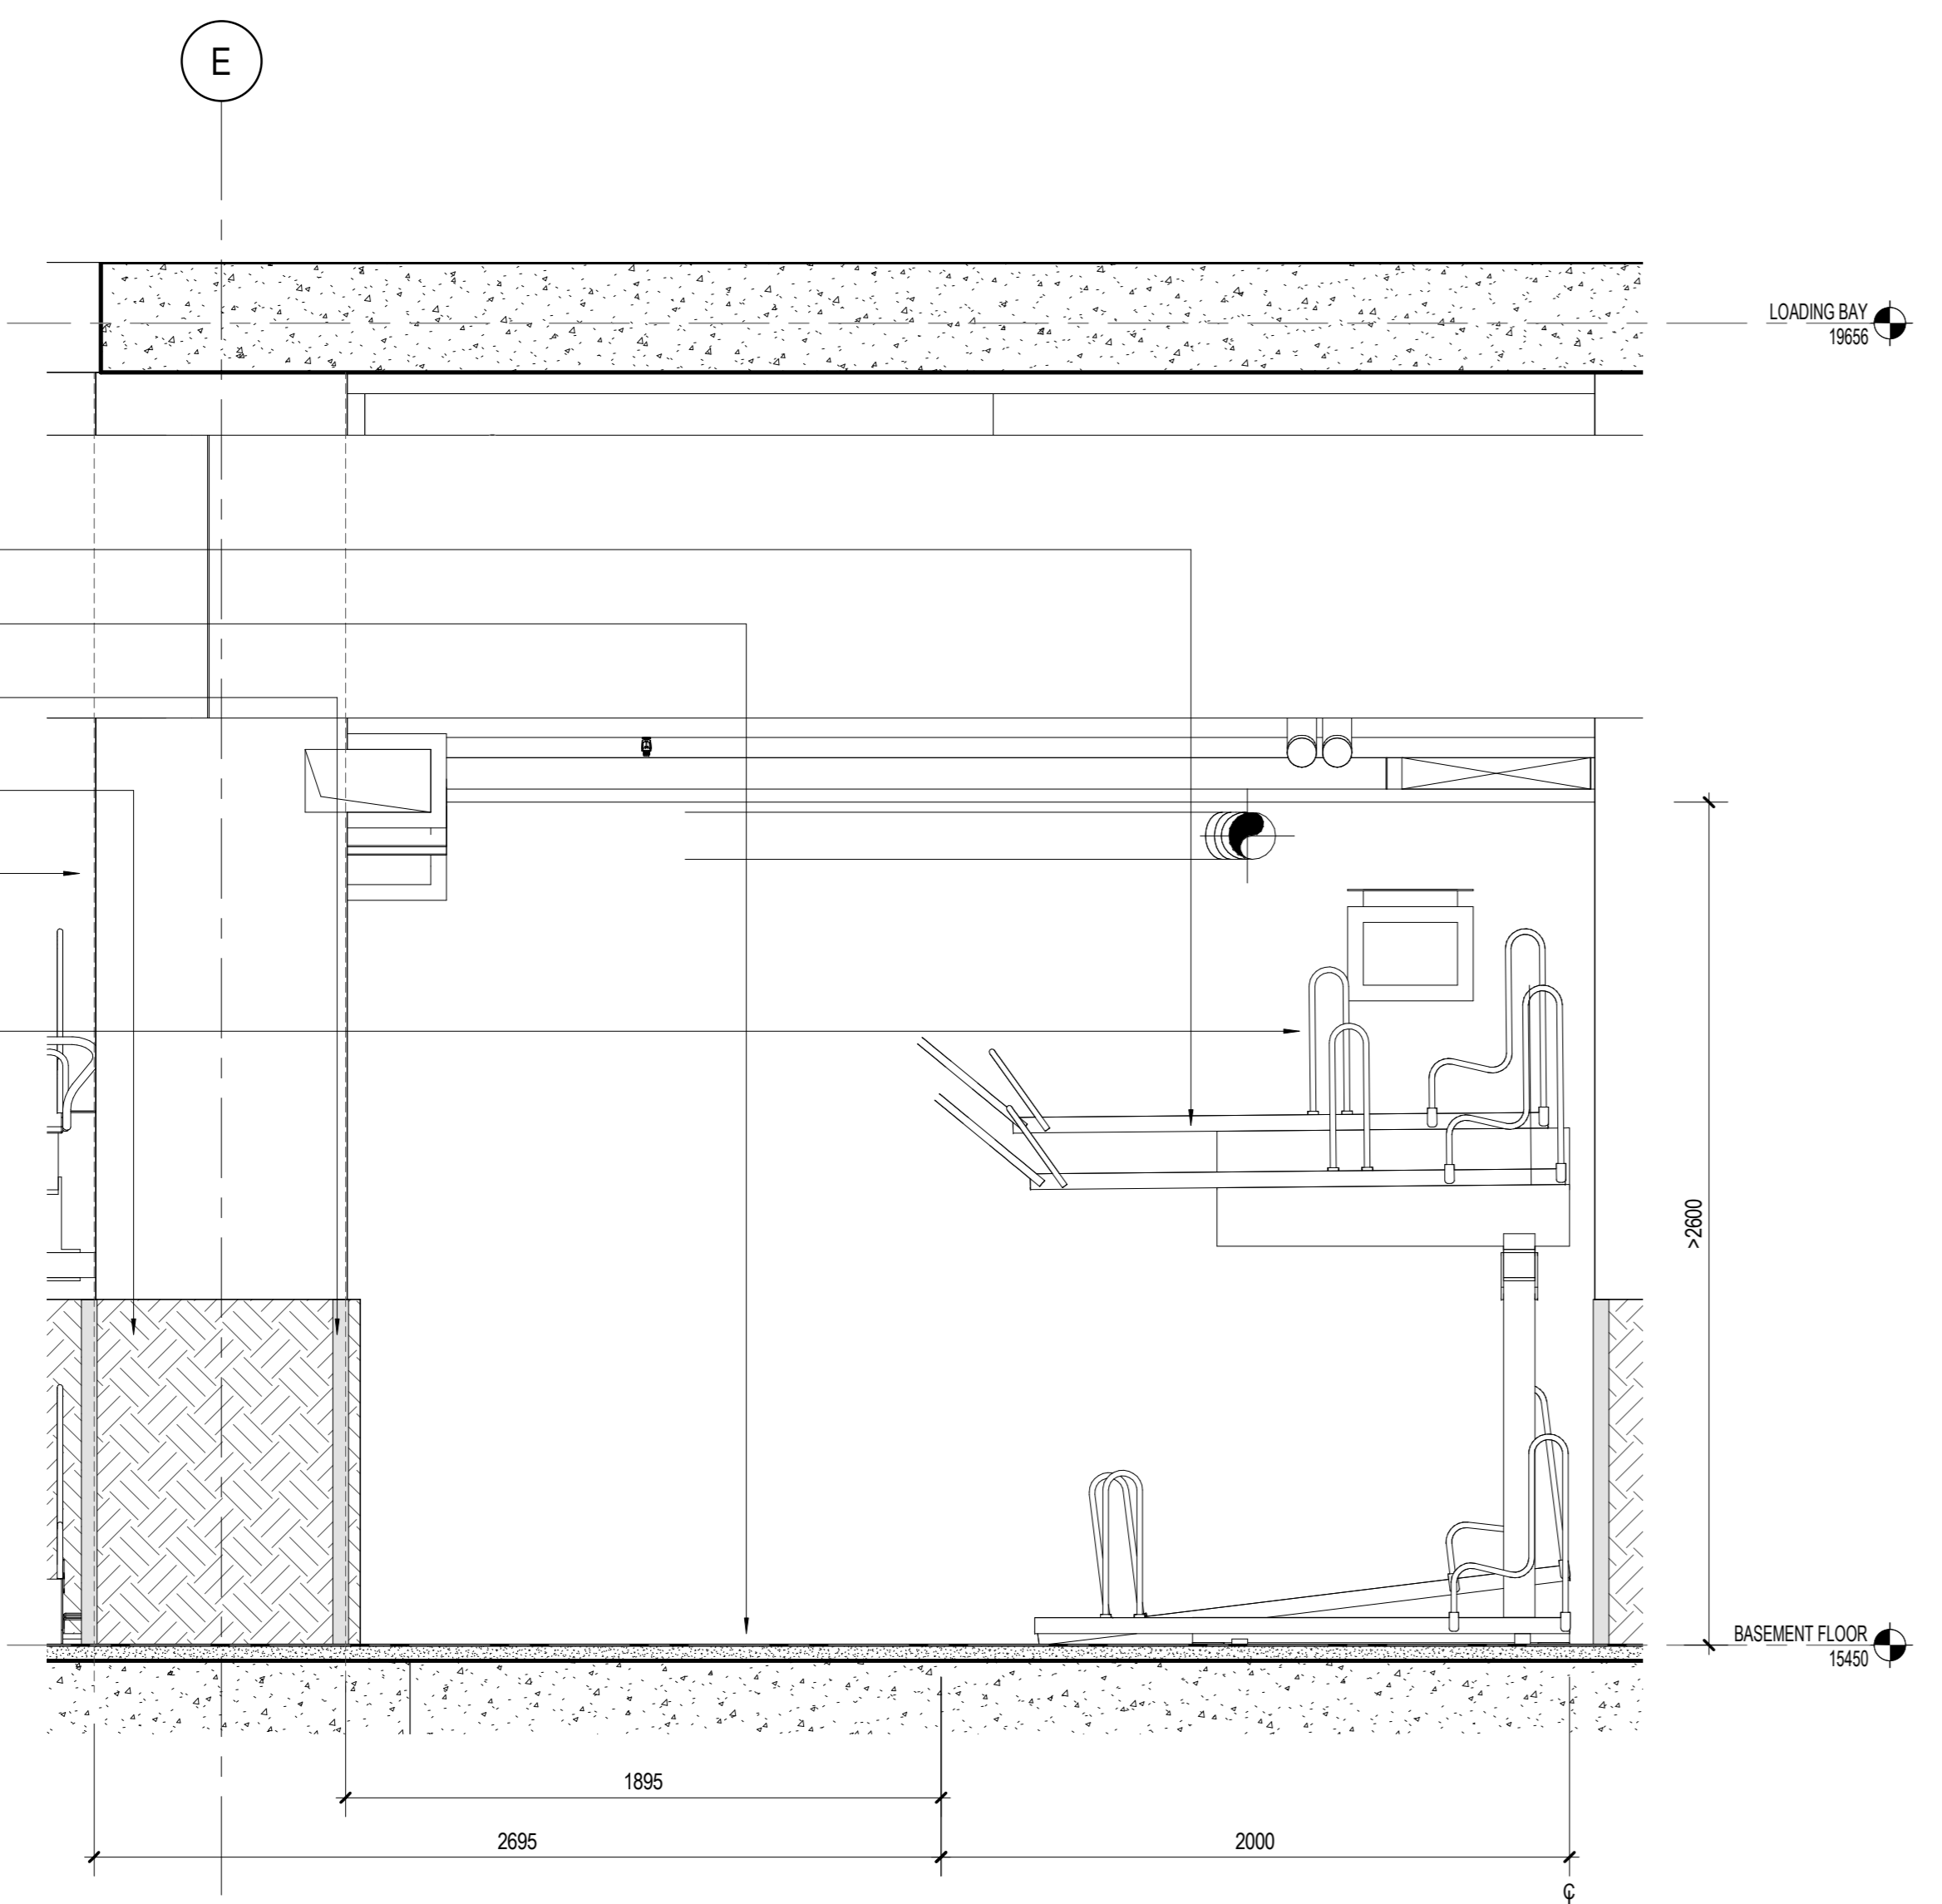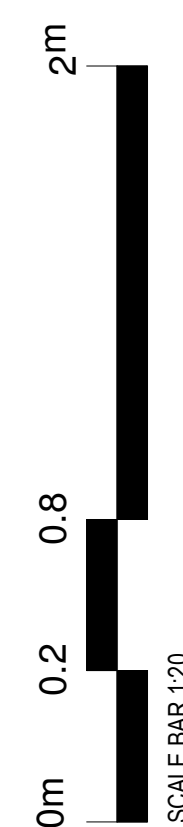


4 Enlarged Elevation 2 - Cycle Parking 2
1 : 20 Referencing View: 2/ A0

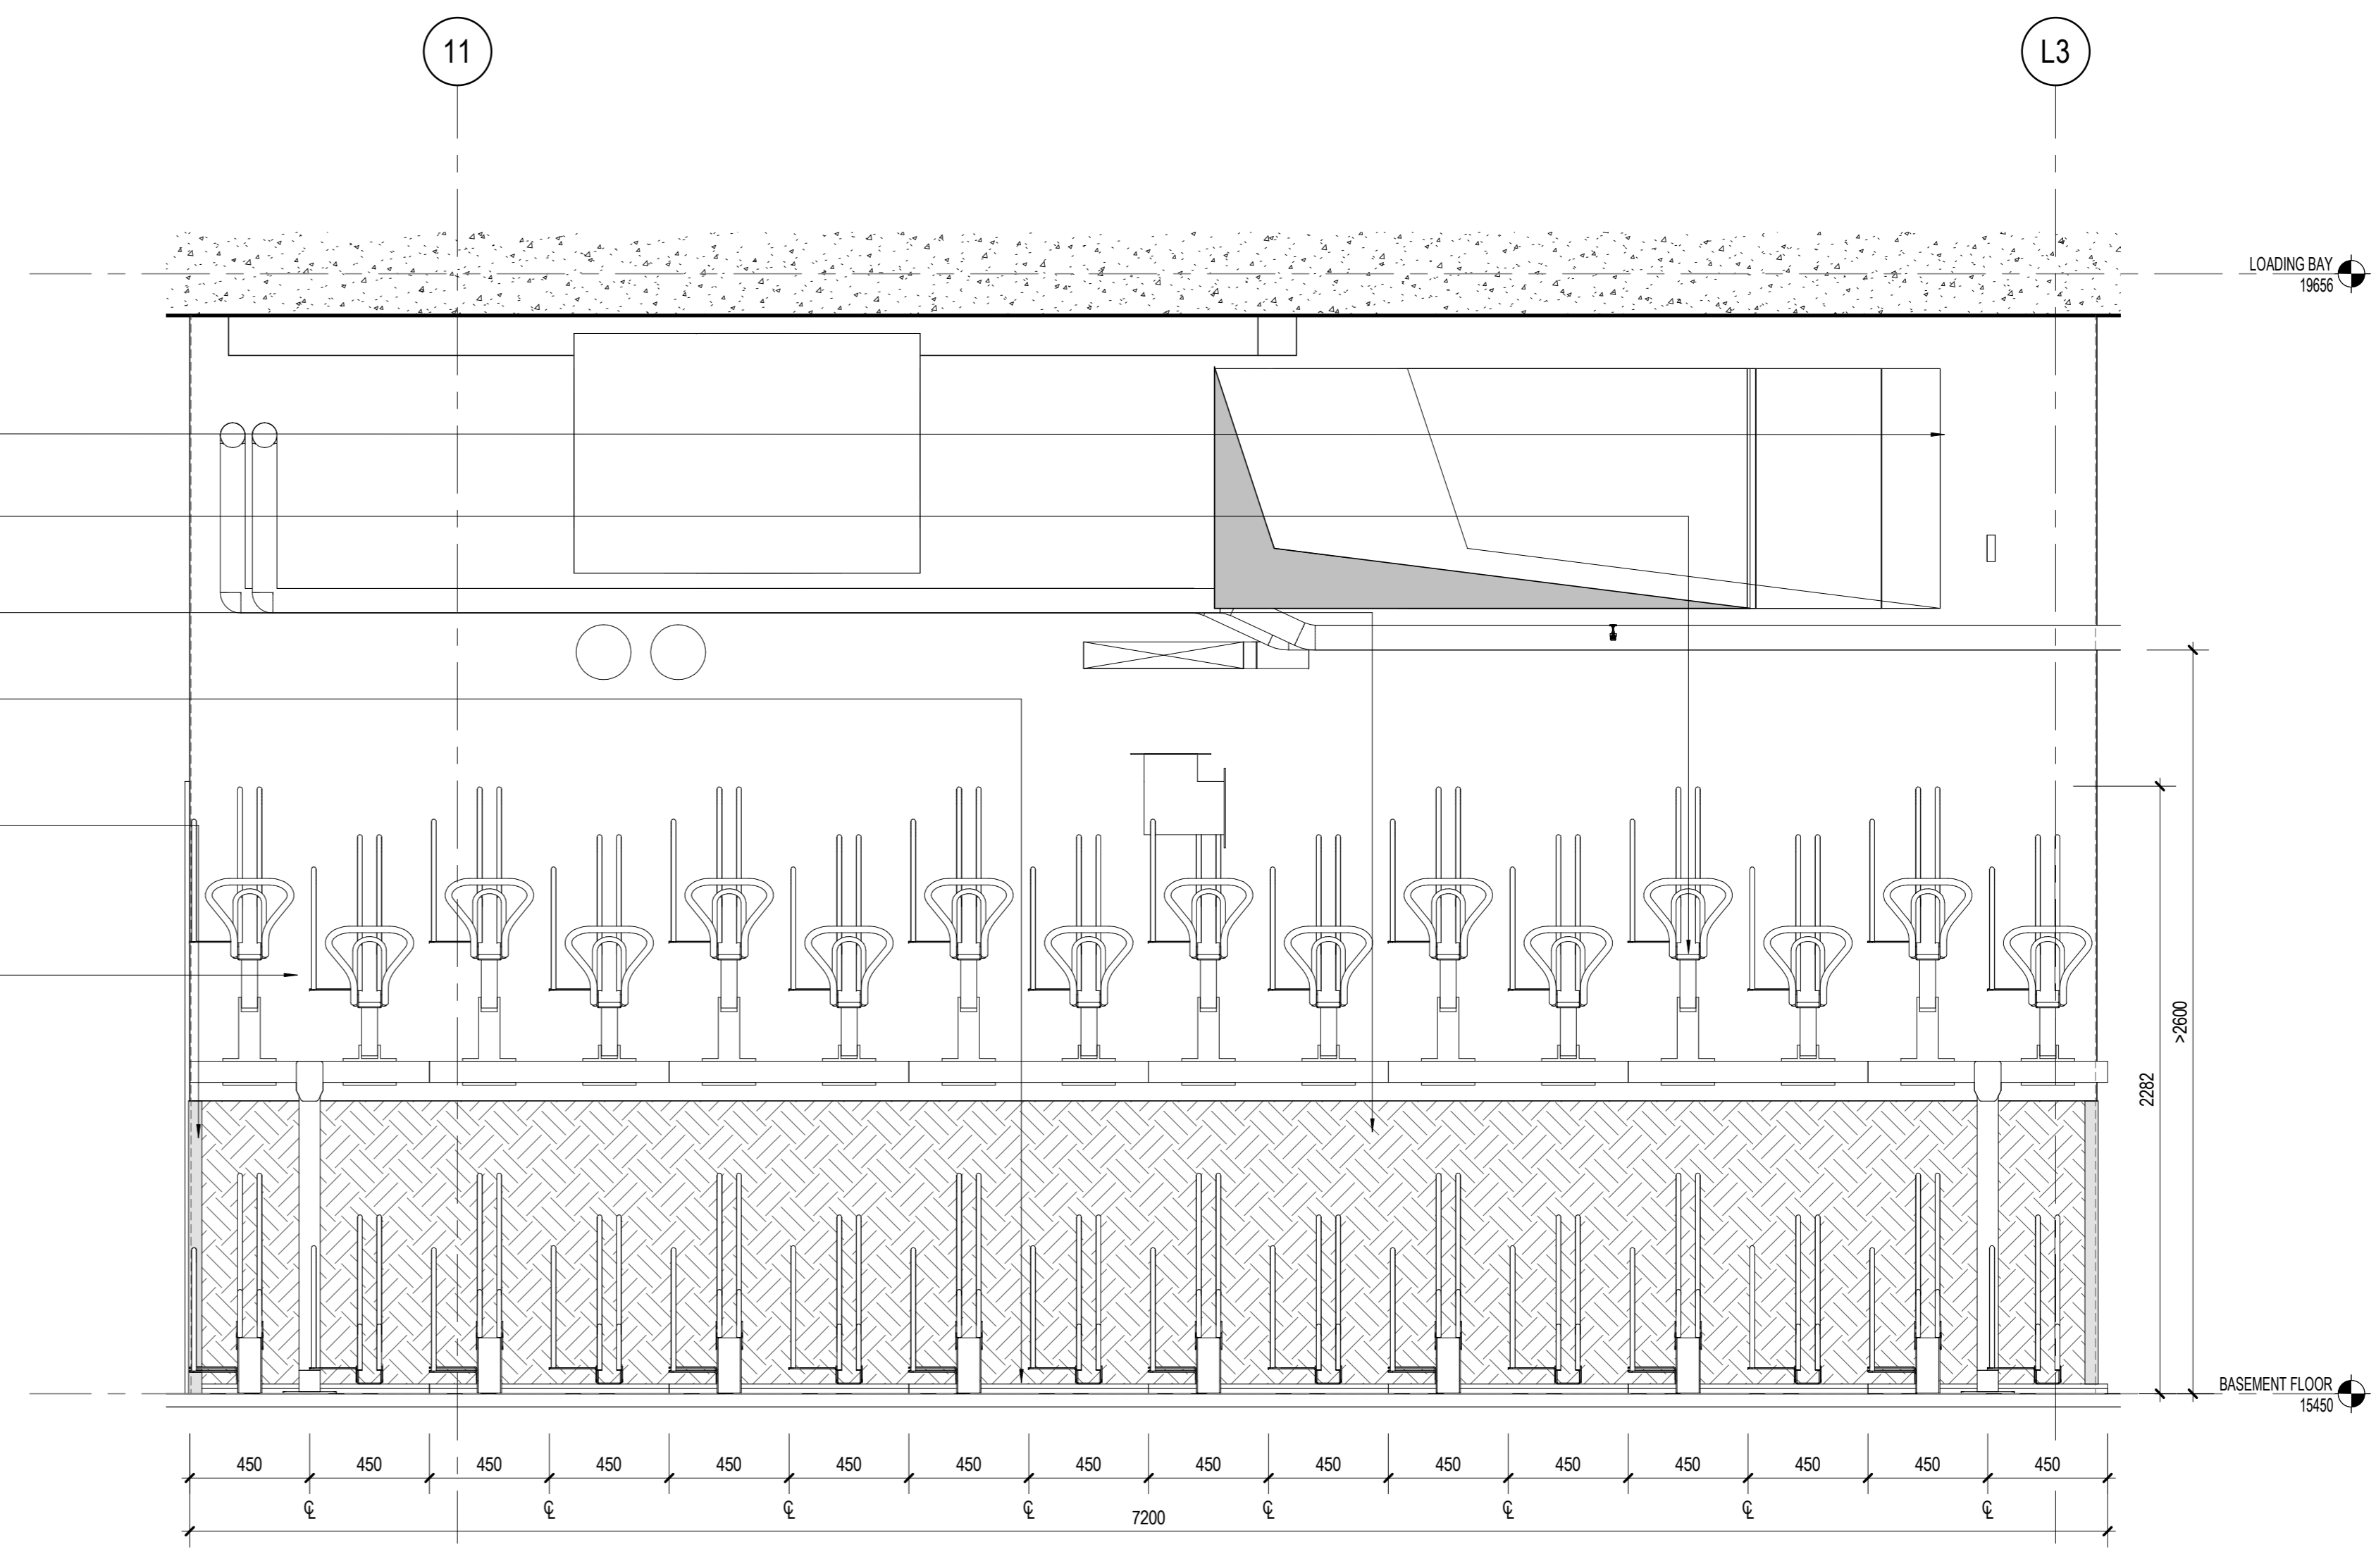

3 Enlarged Elevation 1 - Cycle Parking 2
1 : 20 Referencing View: 2/ A0

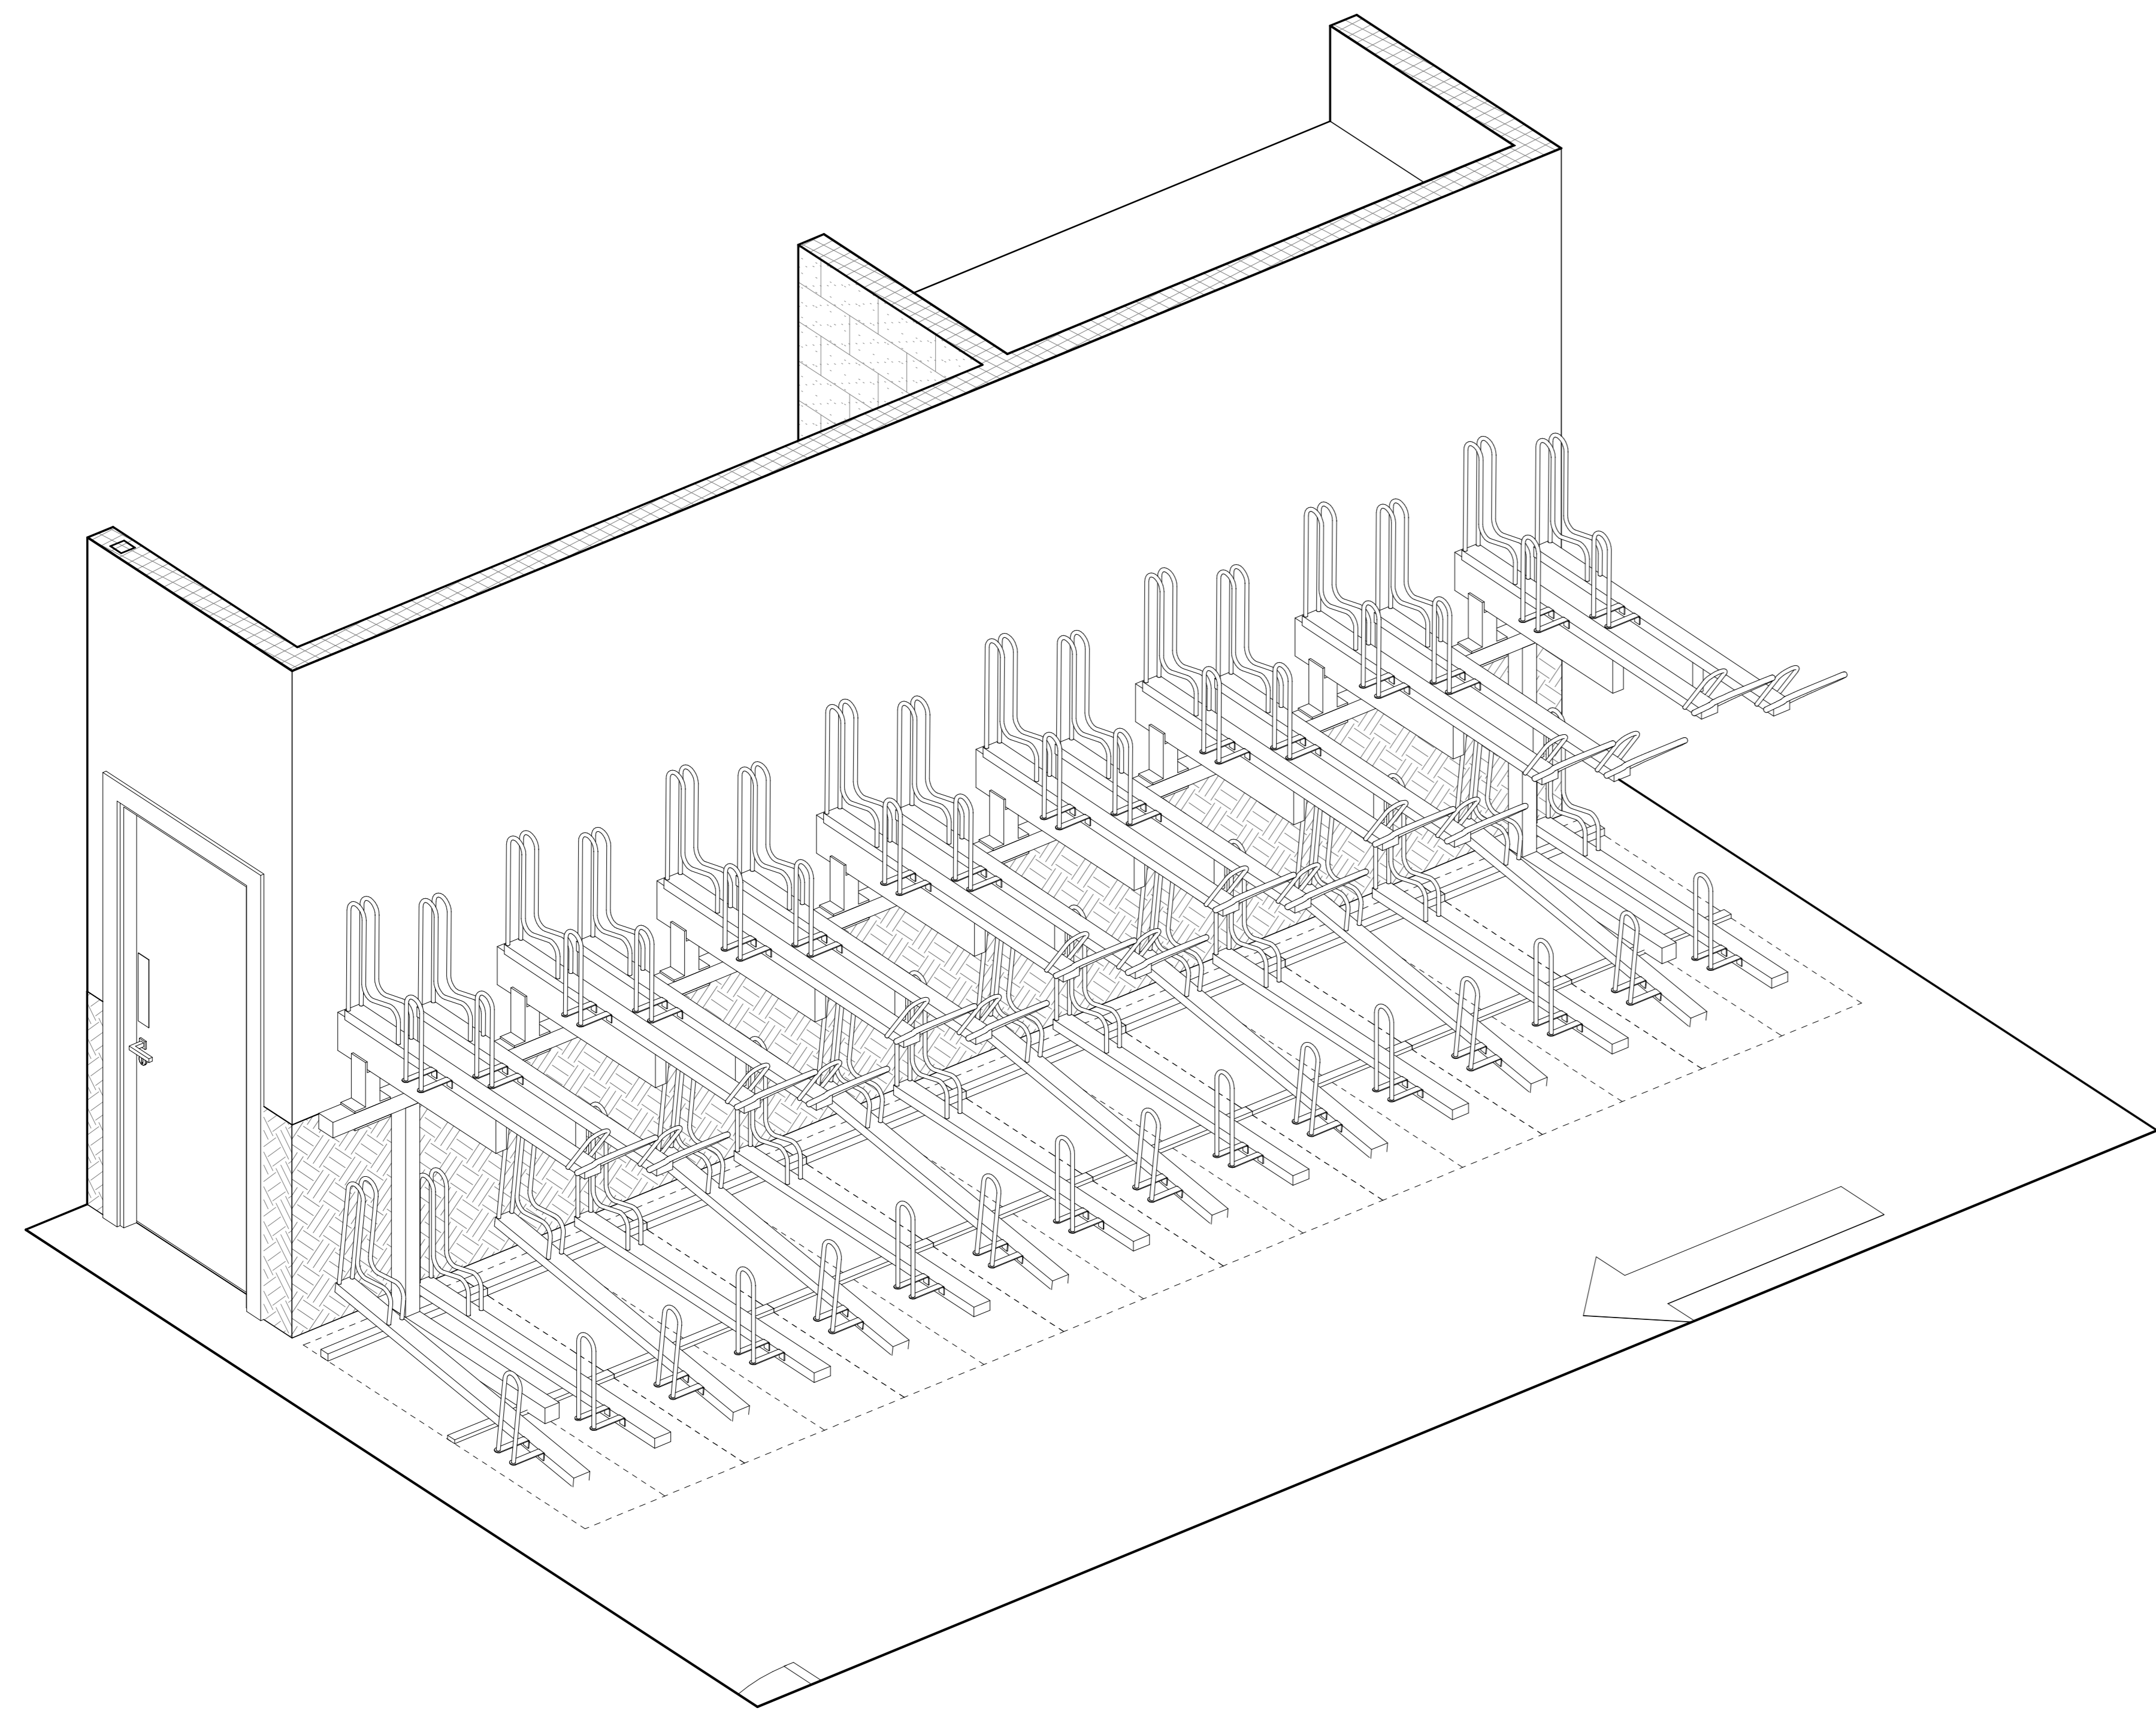

2 Cycle Parking 2 - Axo

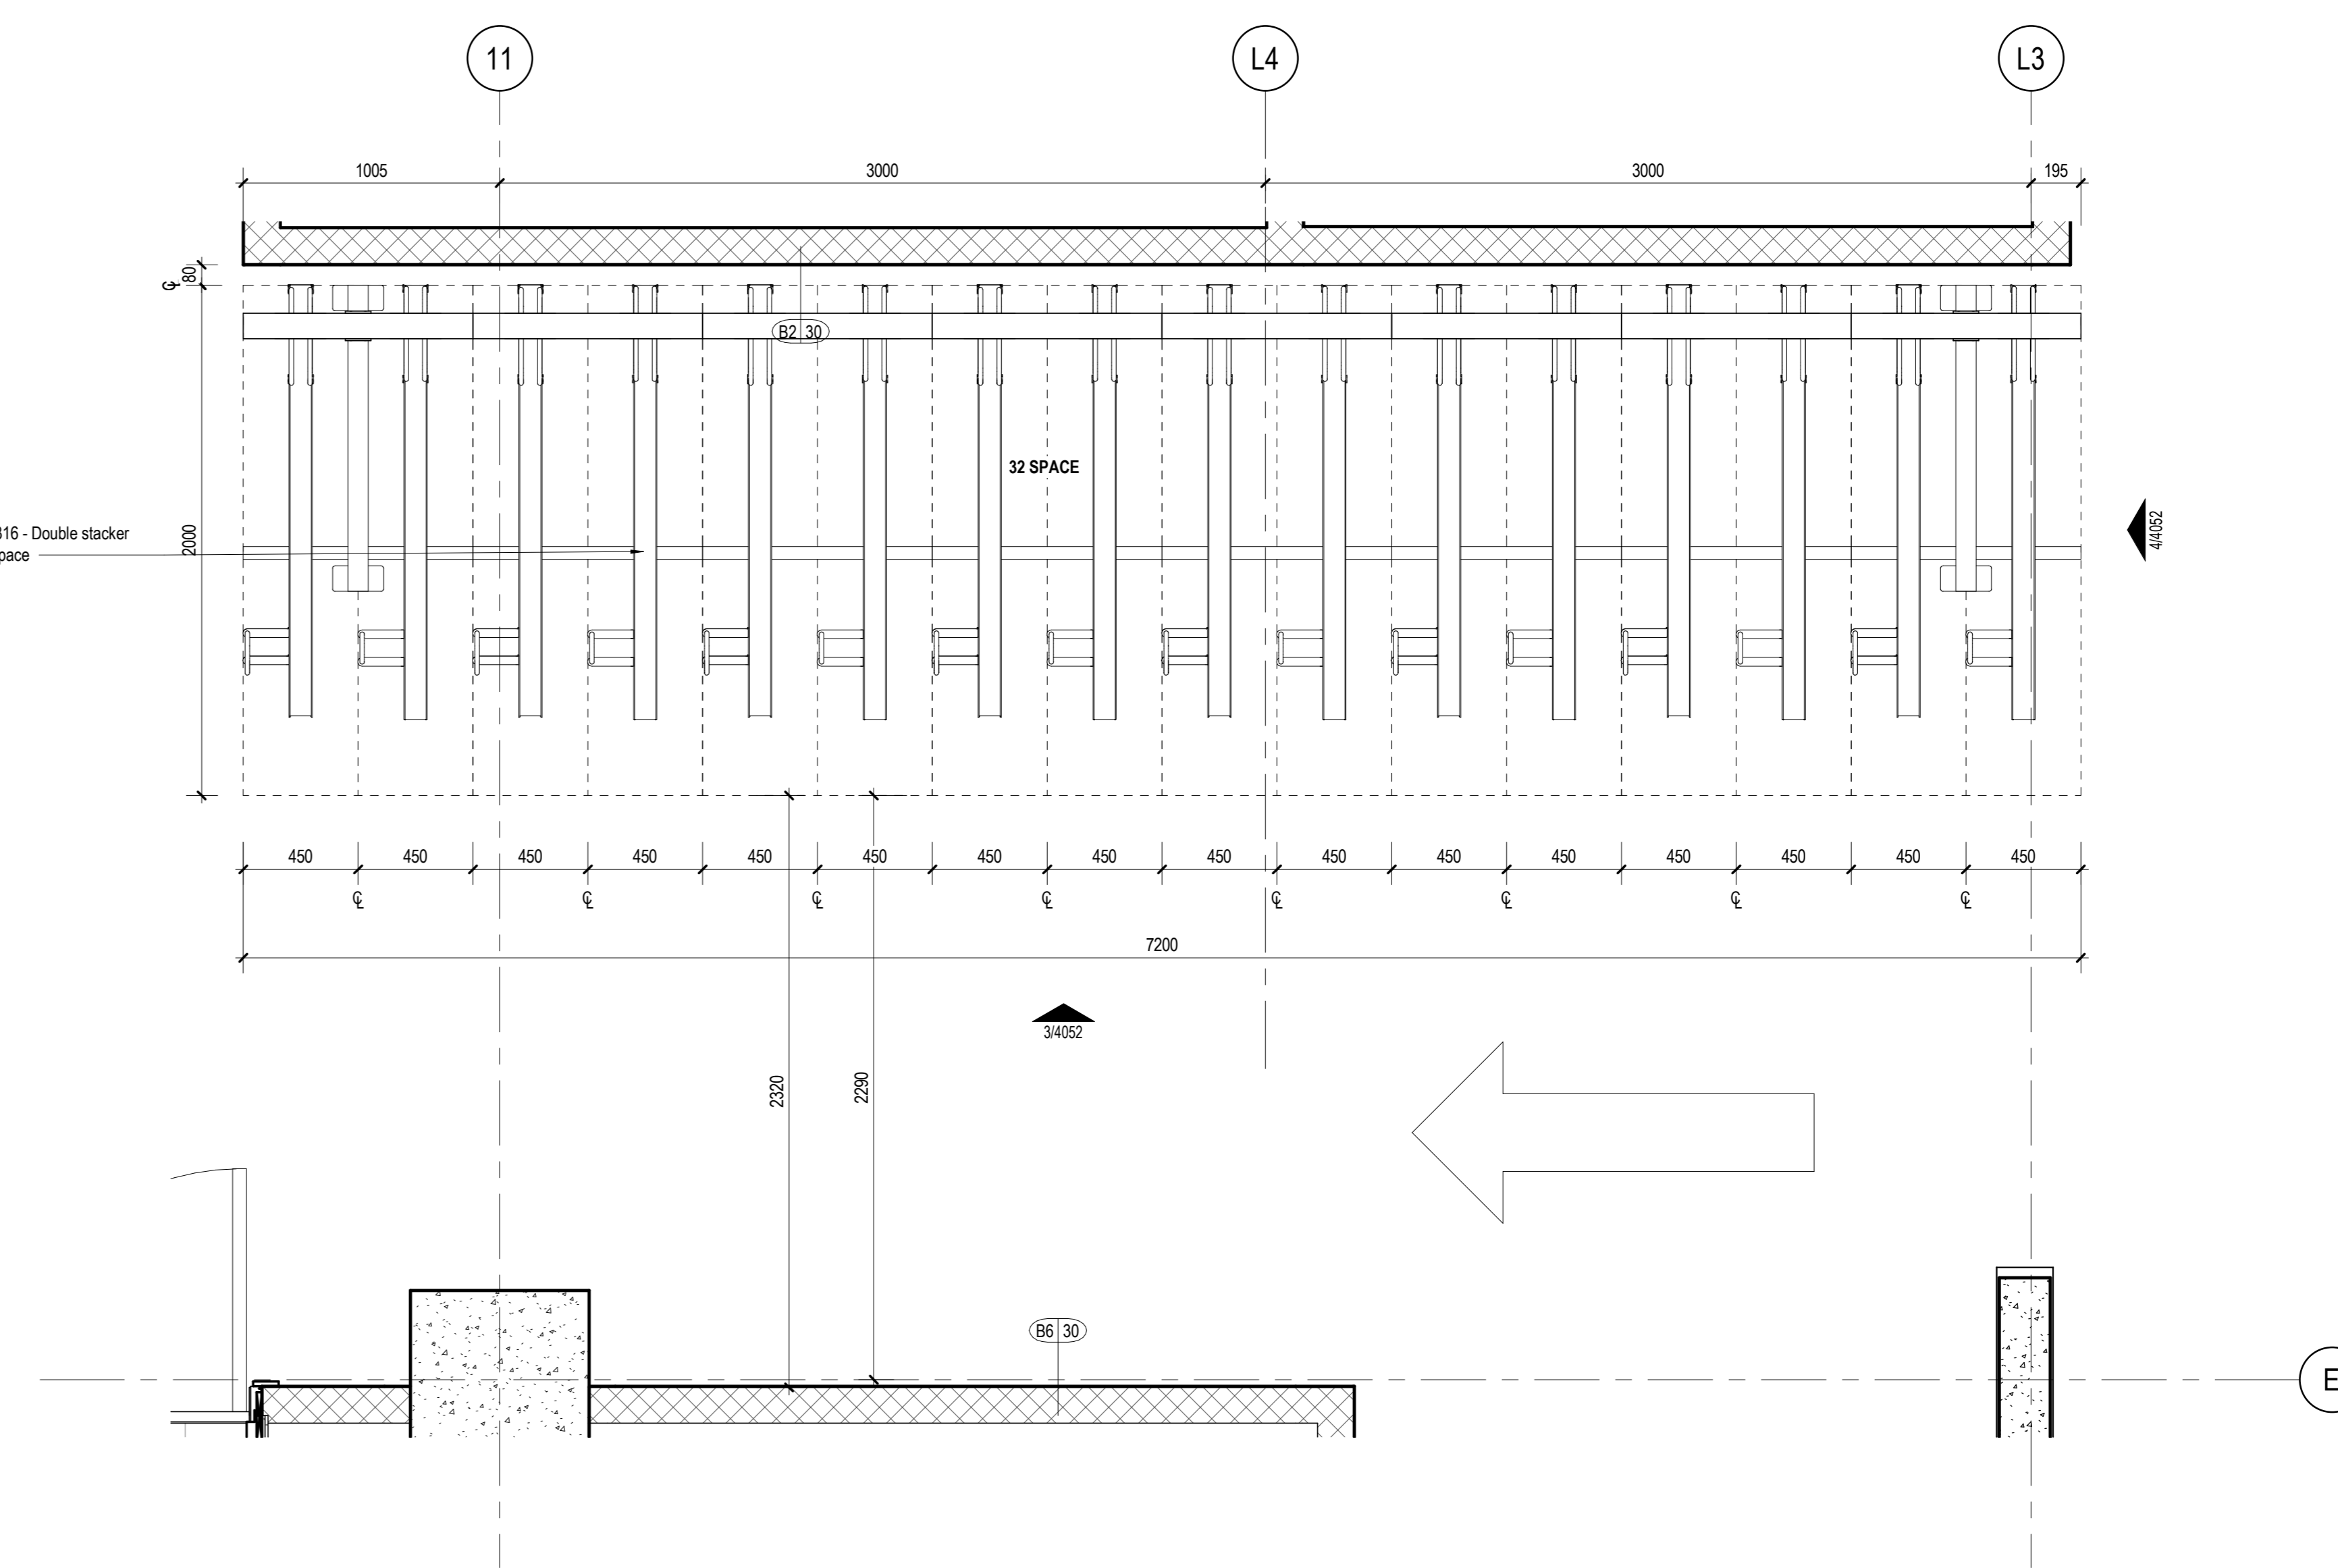

1 Enlarged Plan - Cycle Parking 2
1 : 20 Referencing View: 1/ A1B1