


This drawing is the property of Perkins+Will UK Ltd. No disclosure or copy of it may be made without the written permission of Perkins+Will UK Ltd.

All information, areas, dimensions and datum levels are subject to detailed survey, detailed design and investigative work. Do not scale from the drawing.

NOTE: DOCUMENTS ARE INCOMPLETE AND MAY NOT BE USED FOR REGULATORY APPROVAL, PERMITTING, OR CONSTRUCTION PURPOSES.


PROJECT

150 Holborn

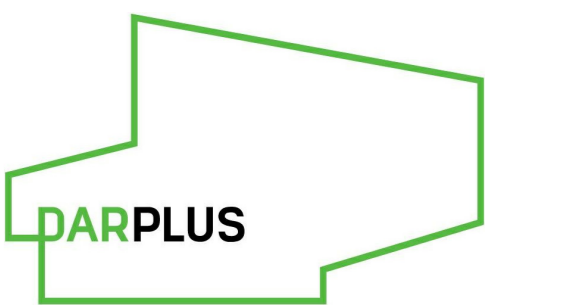

DAR  
WIGMORE STREET  
LONDON W1

KEYPLAN

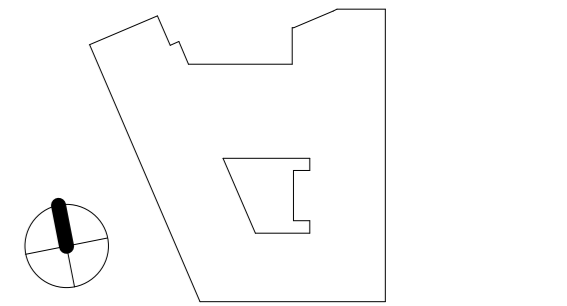

ISSUE CHART

PT 1	STAGE 04	2019/07/27
DATE	DATE	DATE
07/27/18		
Job Number	325424	
Scale	1:20	
Drawn	Author	
Checked	Checker	
Approved	Approver	

CDE STATUS

**STAGE 04 - FOR TENDER**  
TITLE



**Enlarged Plans - LB1  
Bike Store 3**

SHEET NUMBER


150 PWA Z1 B1 DR A 4053

CDE STATUS CODE REVISION  
**DZ P1.1**


Copyright © 2018 Perkins+Will

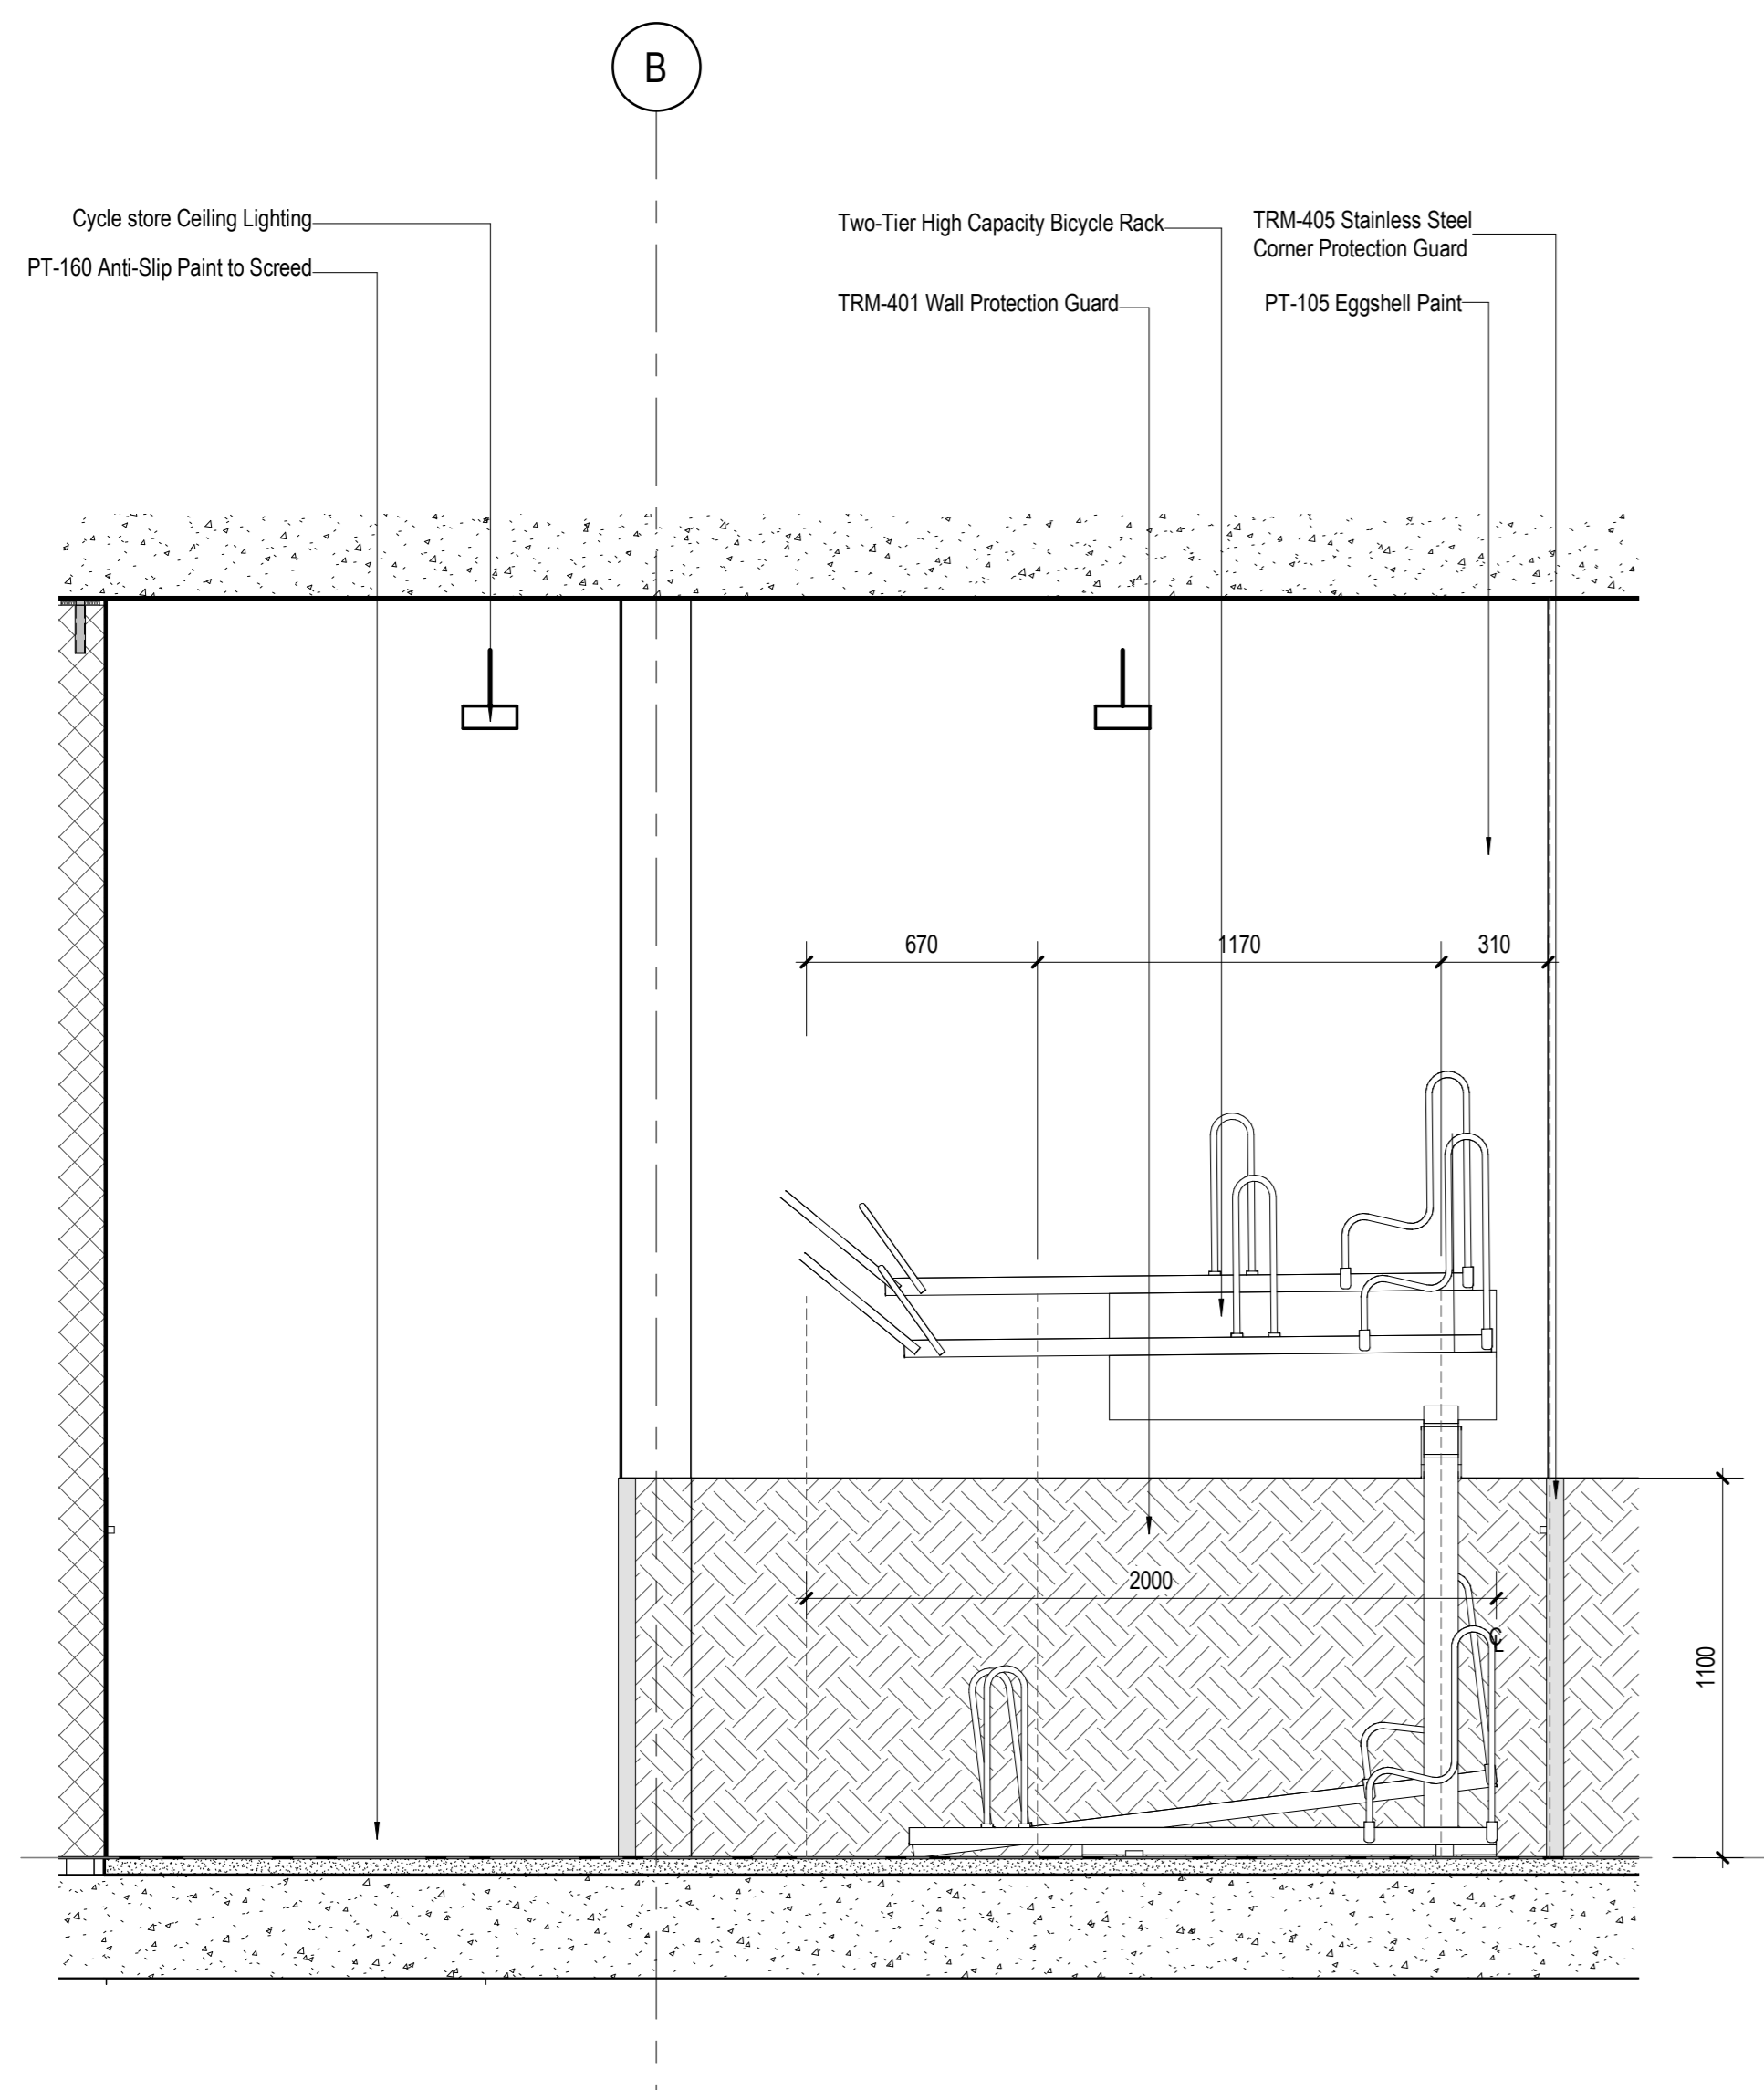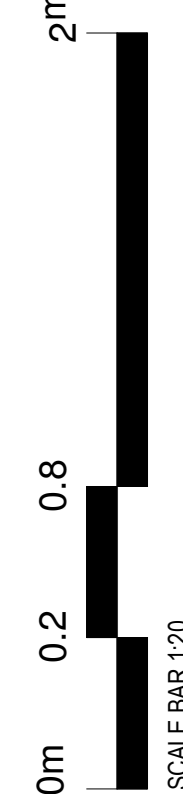


④ Cycle Parking 3 - Enlarged Elevation 2  
1:20 Referencing View: 2/A0

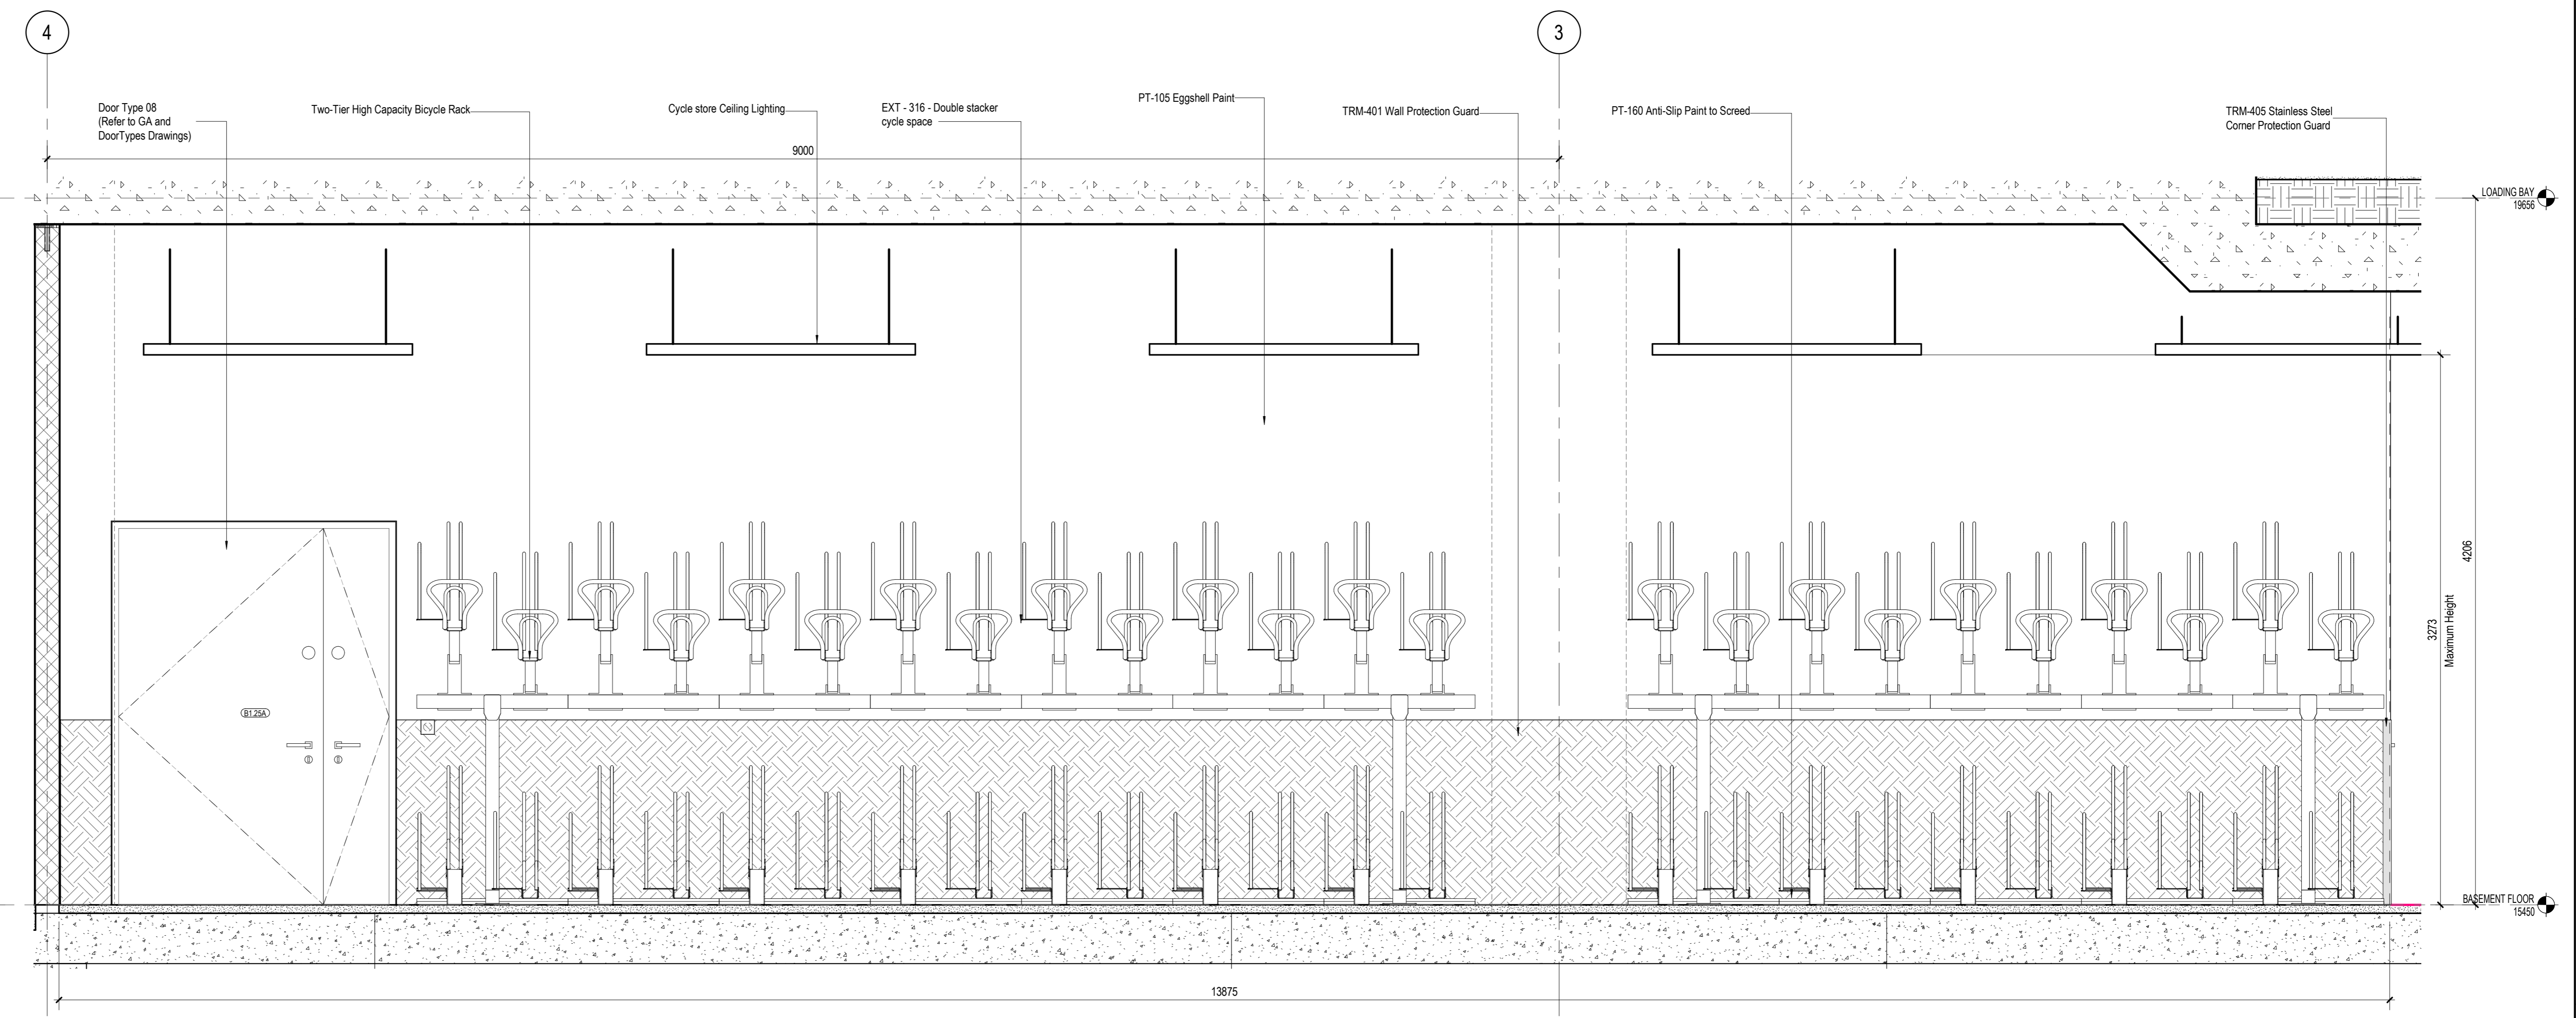

③ Cycle Parking 3 - Enlarged Elevation 1  
1:20 Referencing View: 2/A0

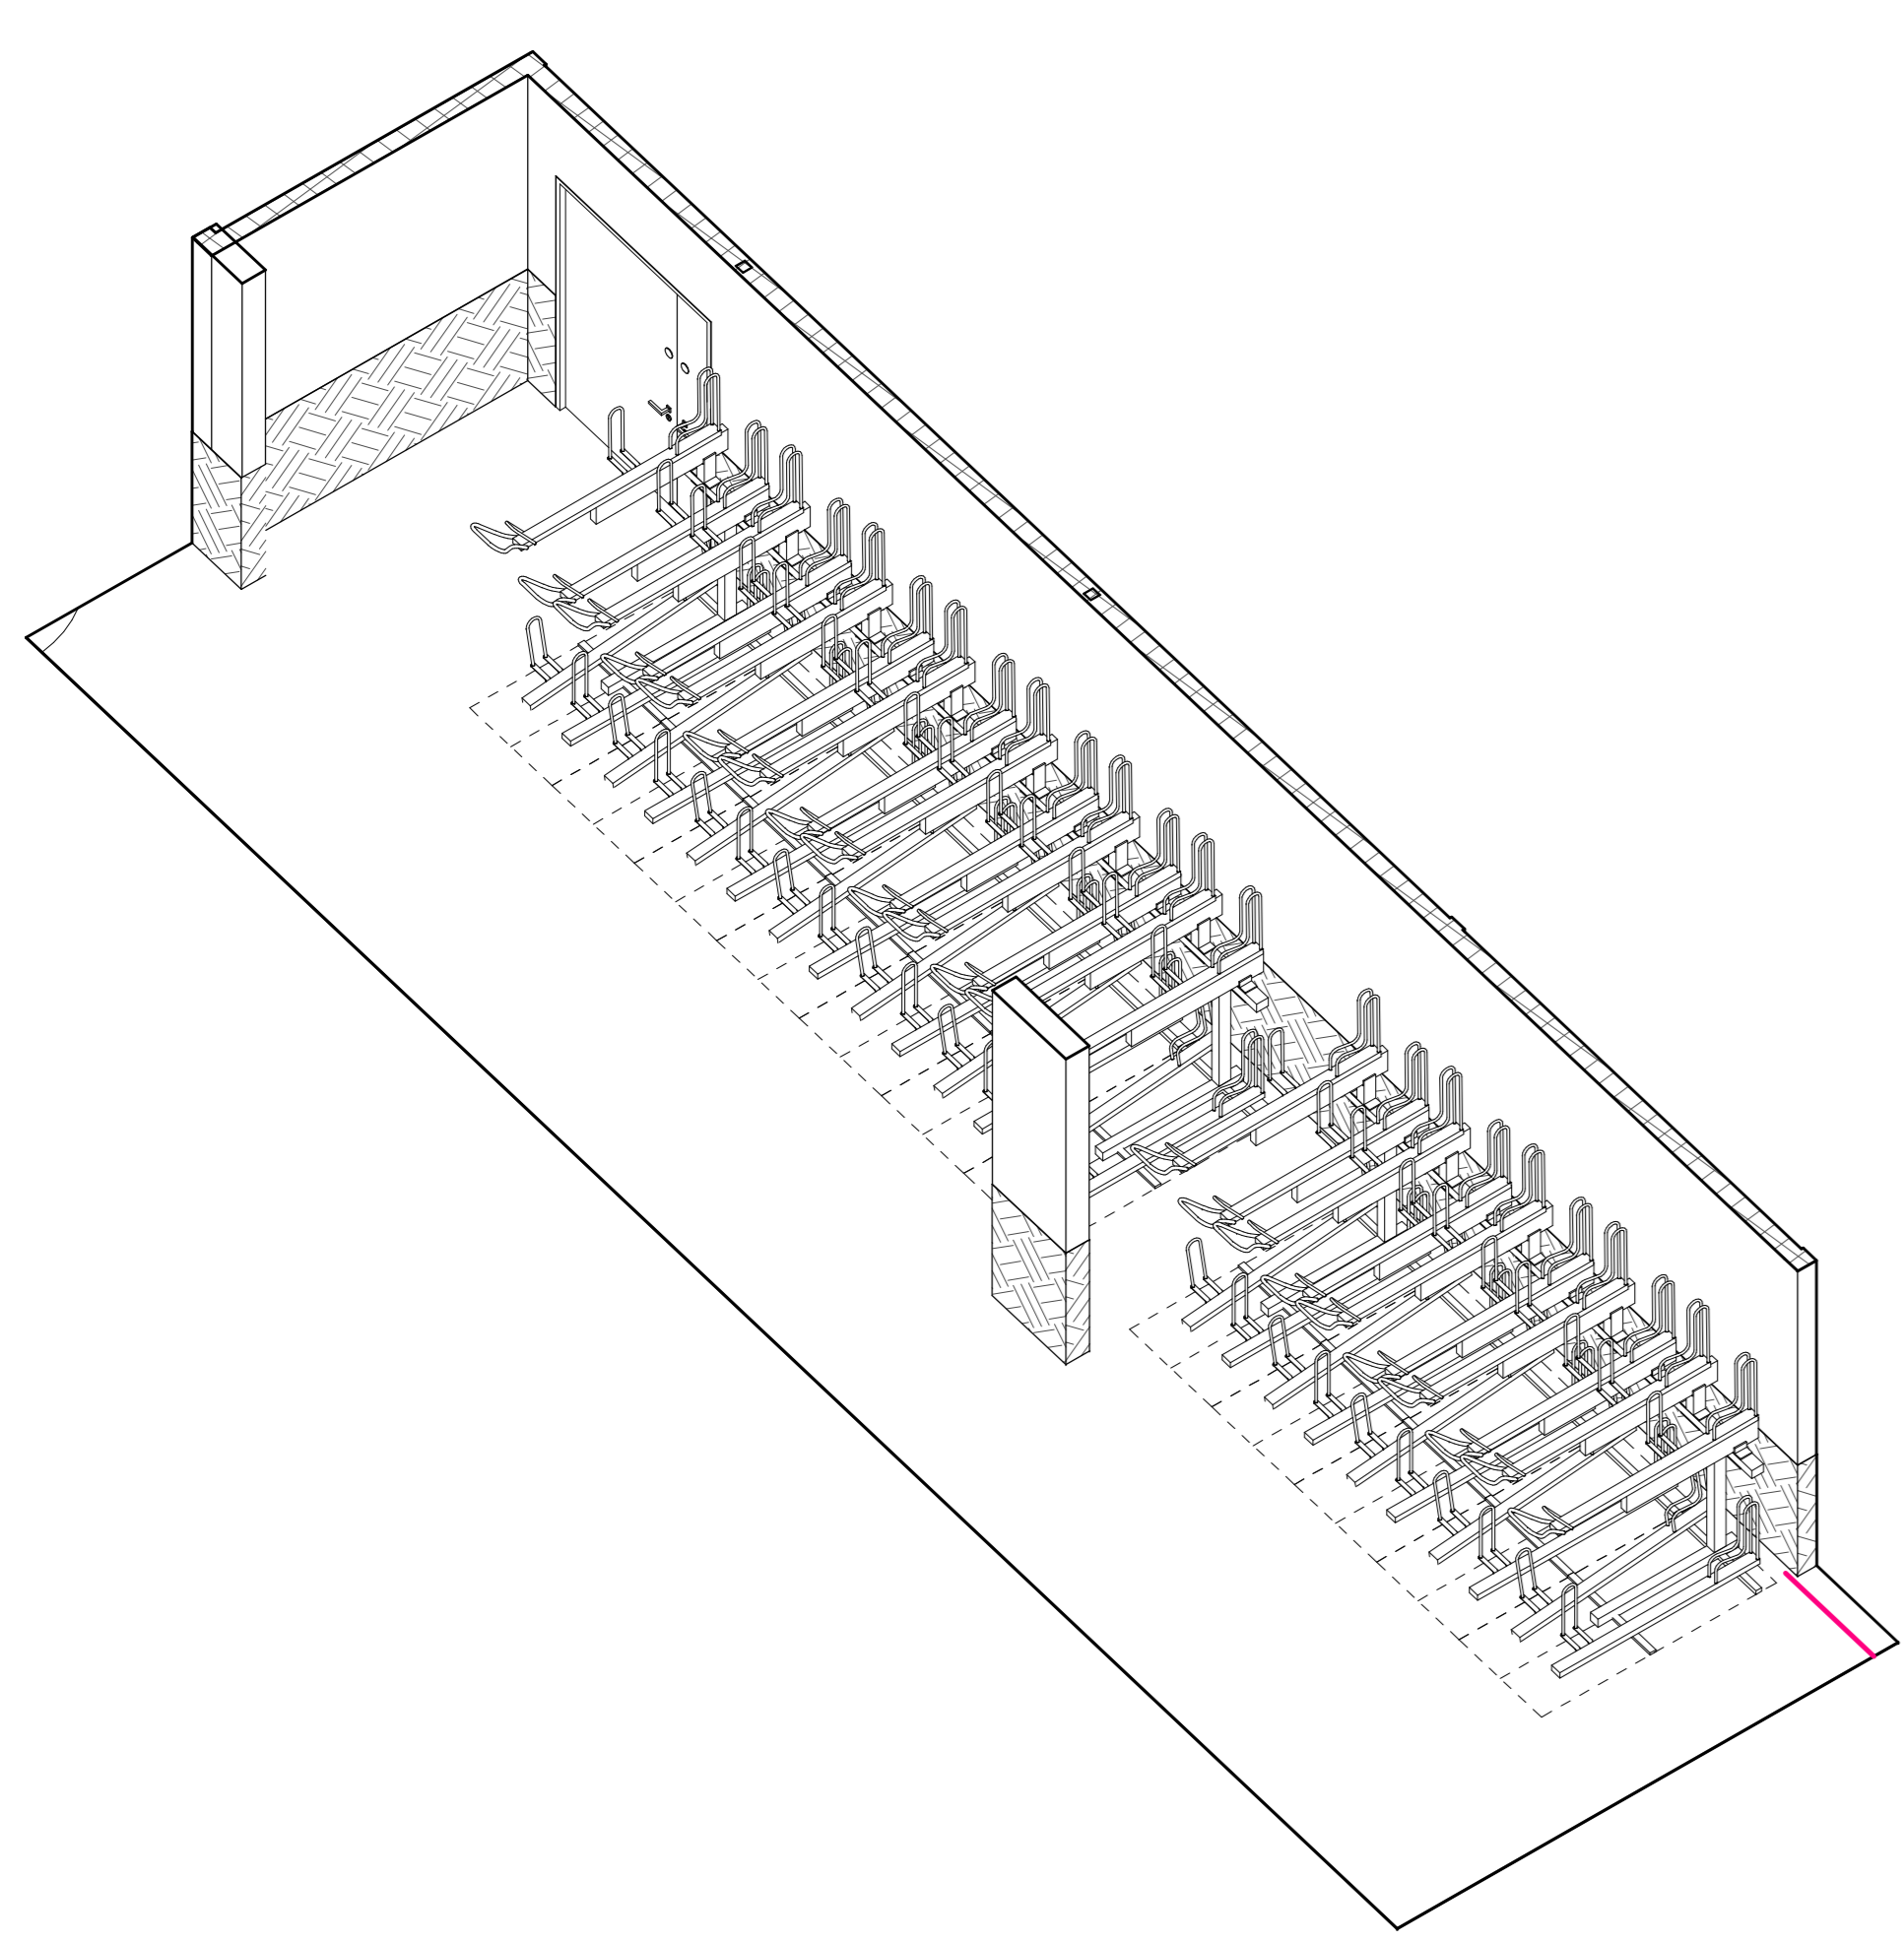

② Cycle Parking 3 - Axo

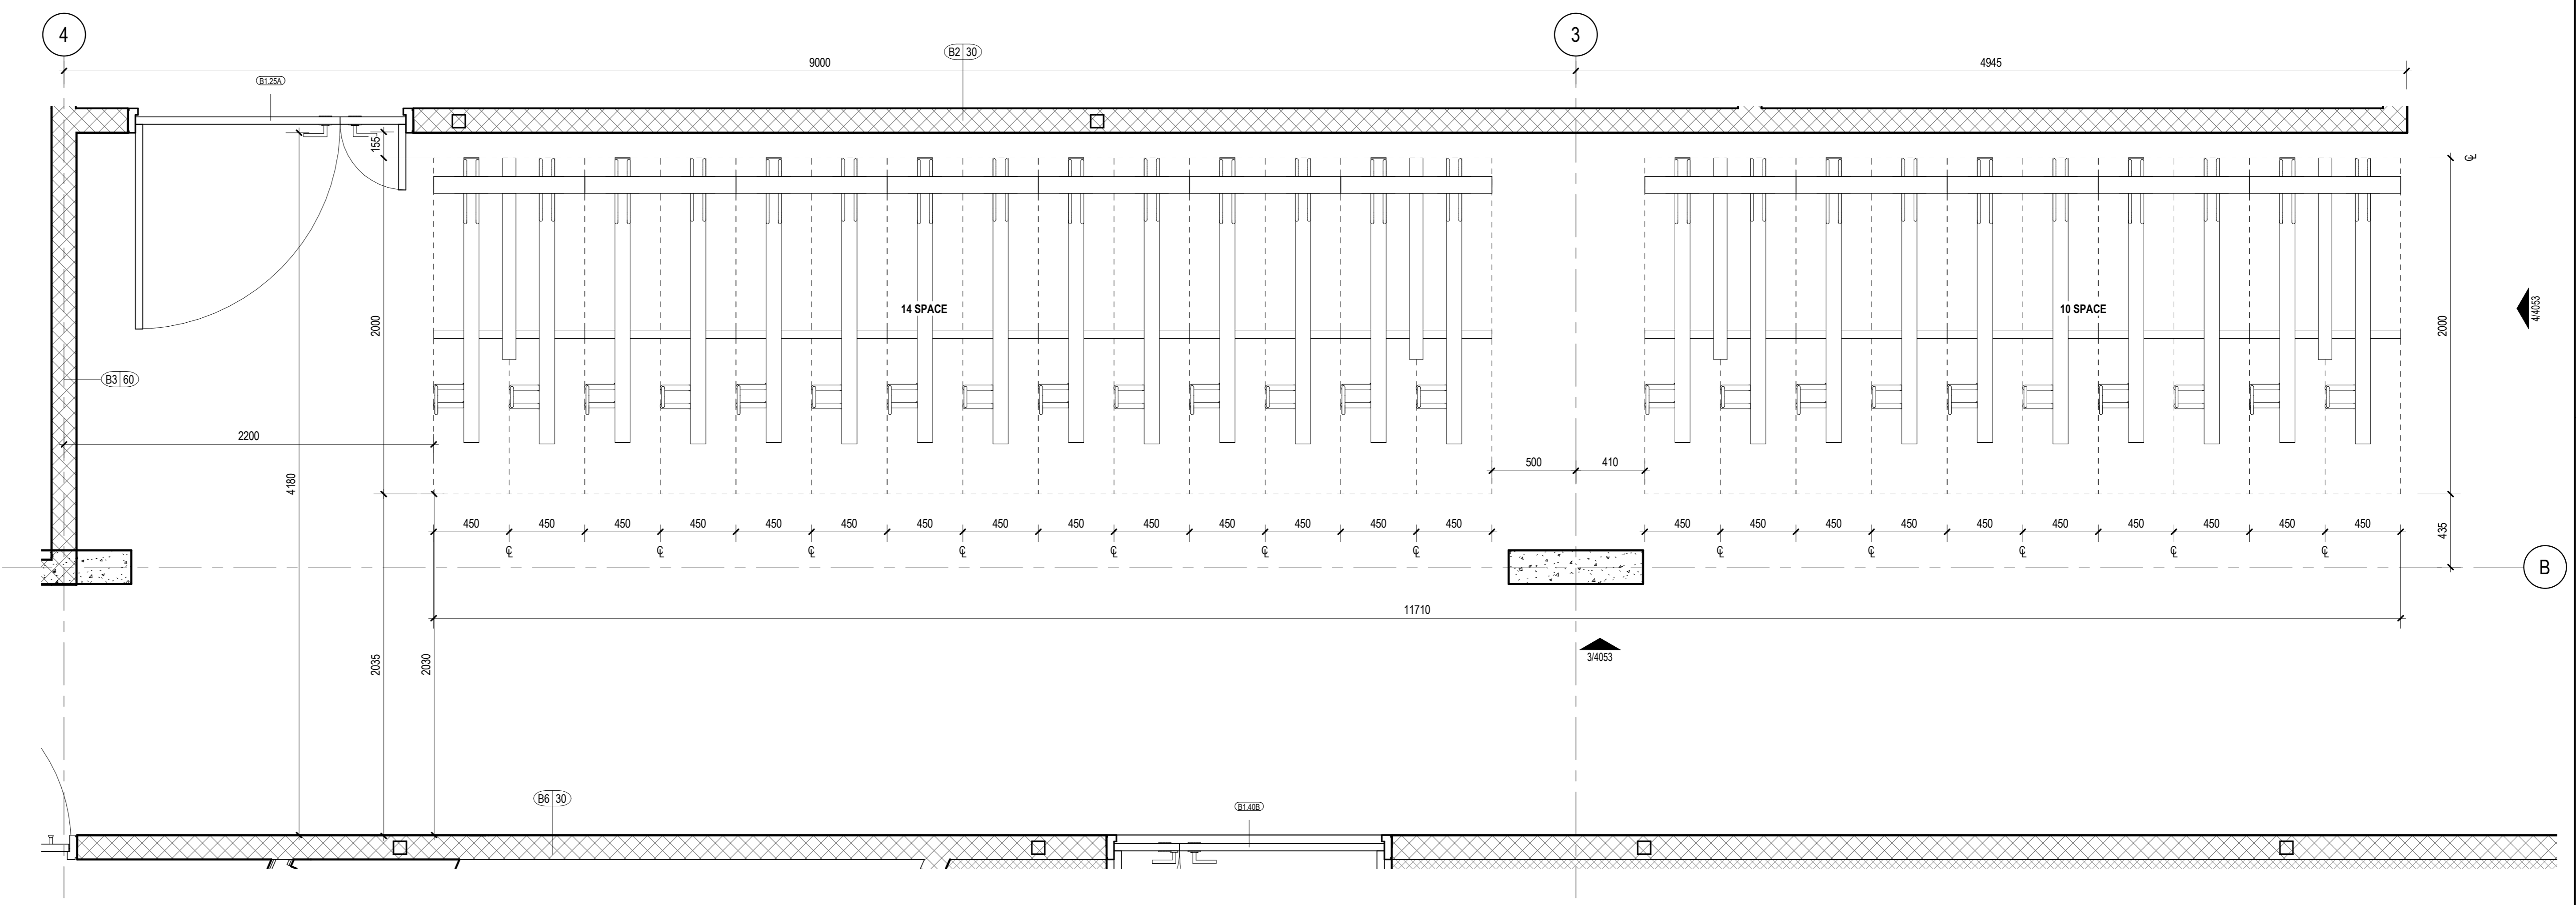

① Enlarged Plan - Cycle Parking 3  
1:20 Referencing View: 1/A11B1