

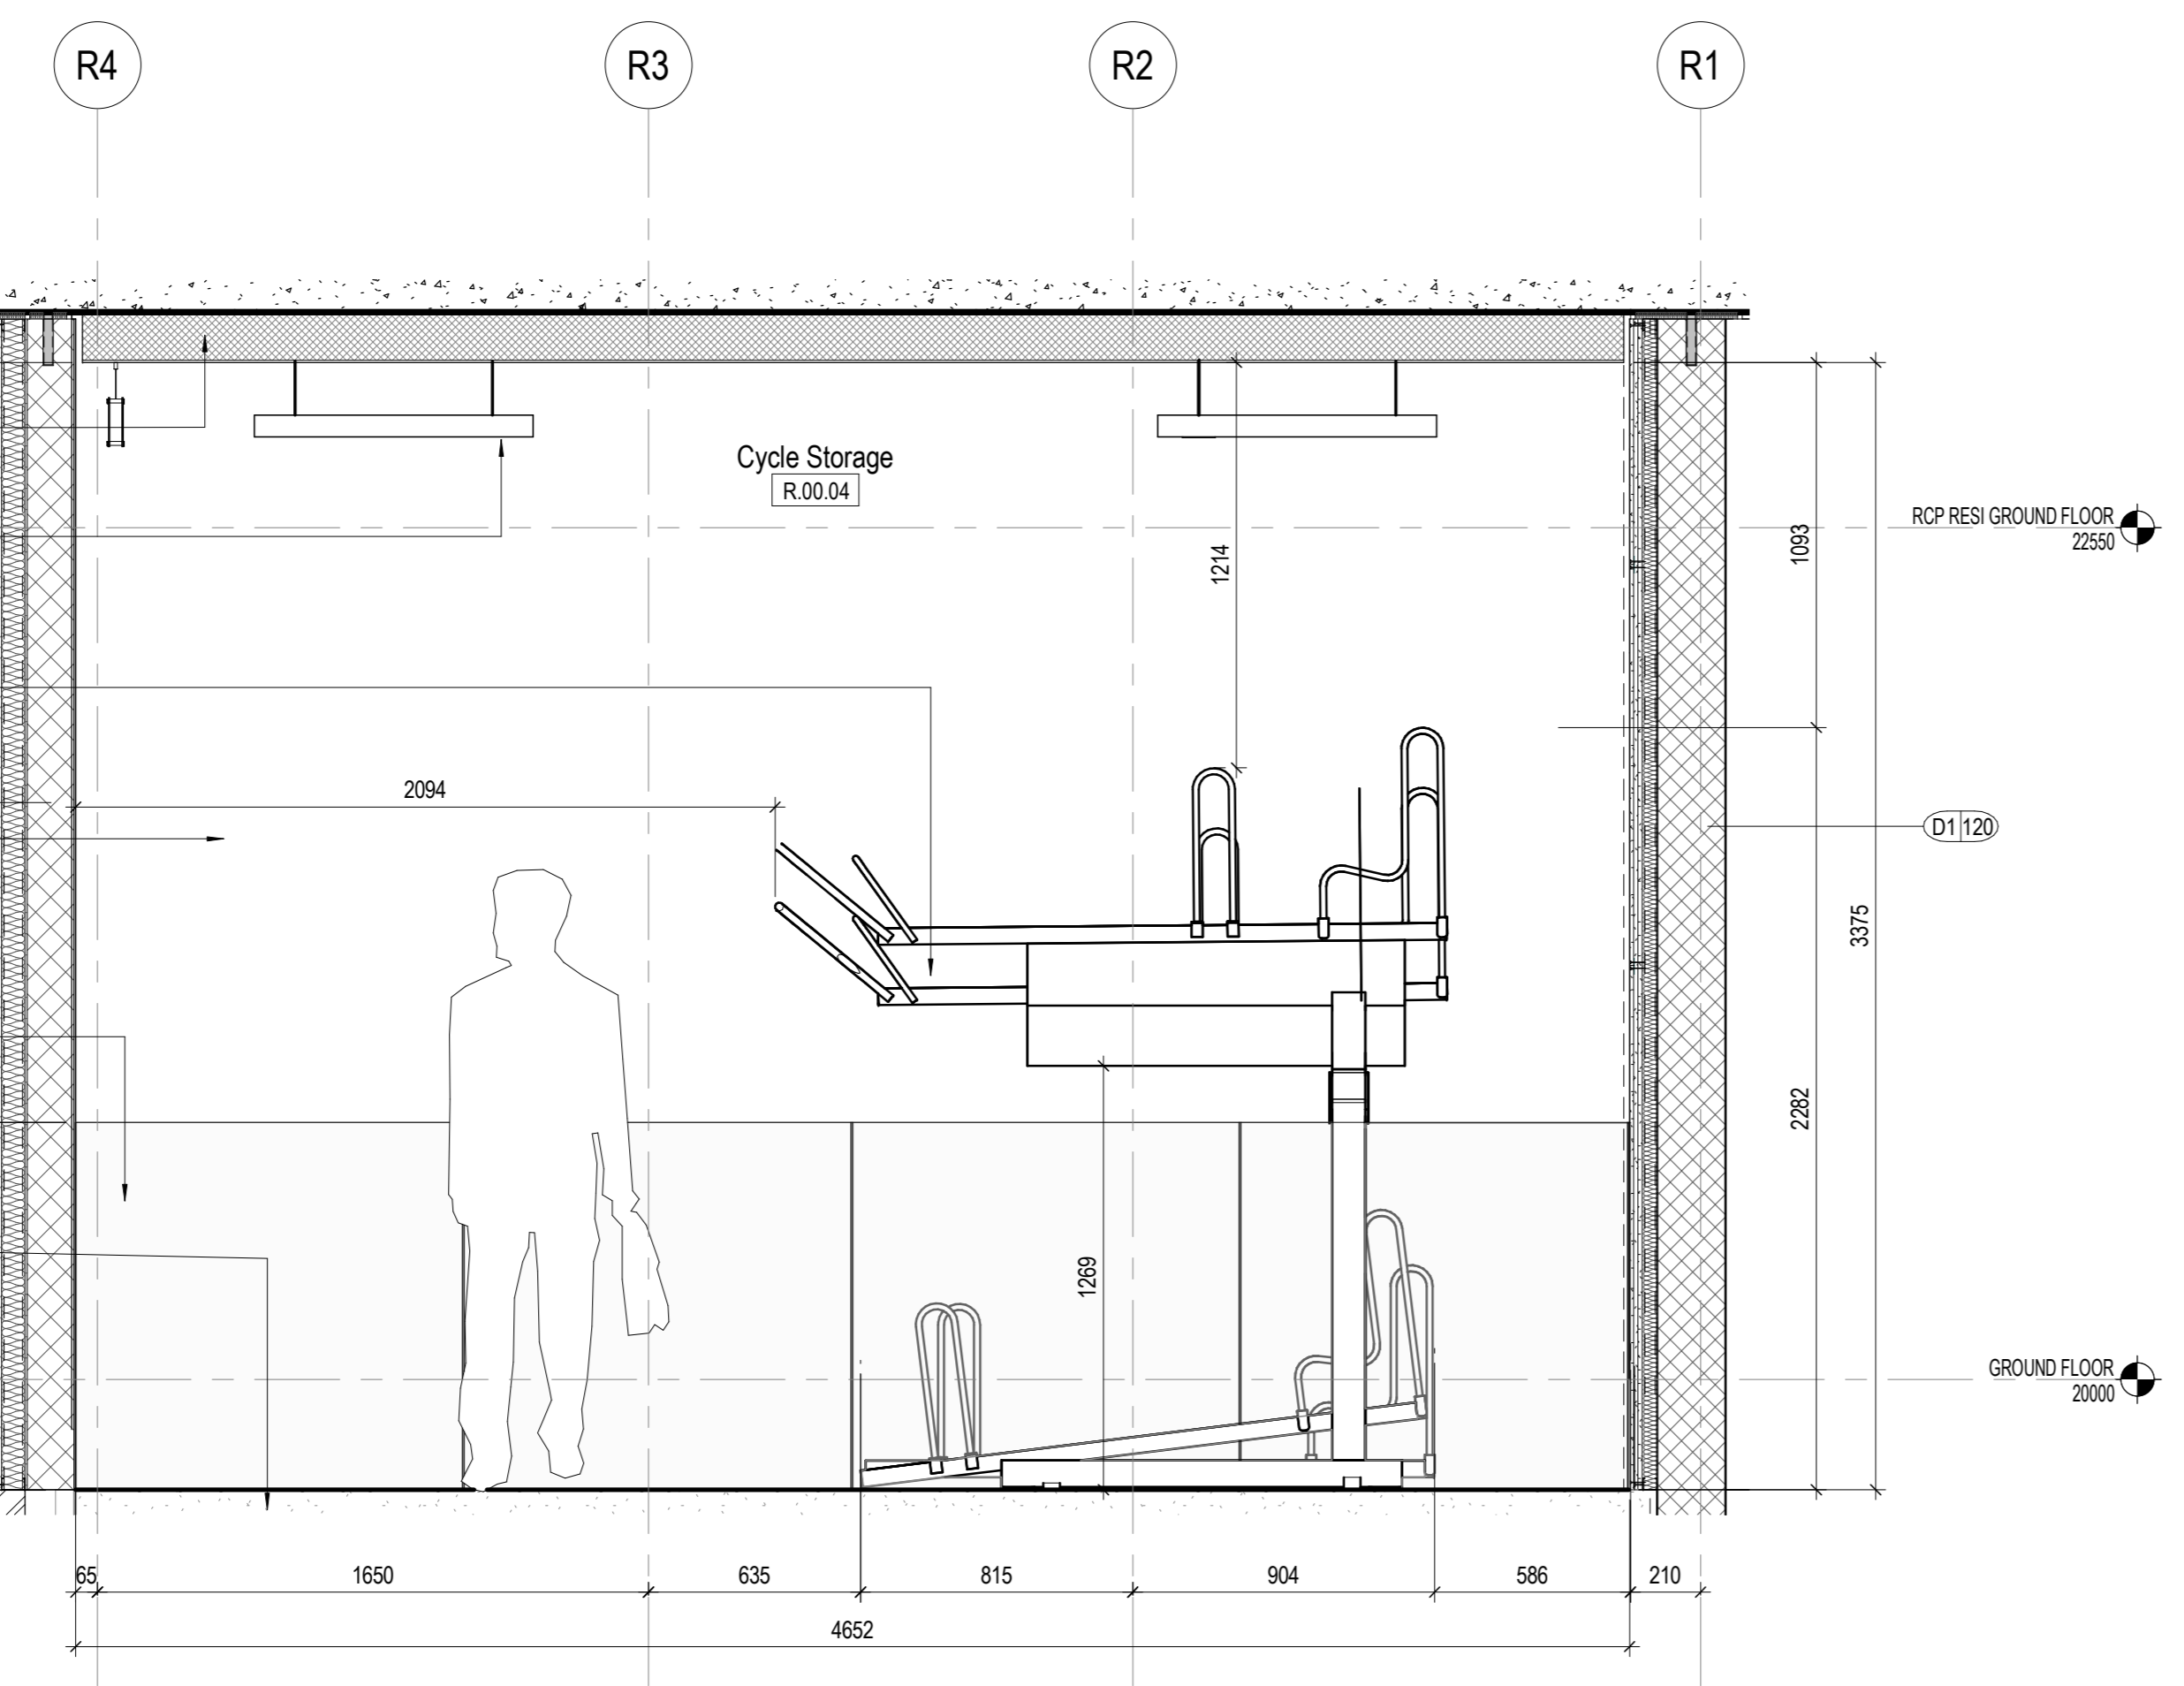



PI 2	STAGE 04	2018/08/10
PI 1	STAGE 04	2018/04/20
WORK	BUILD	DATE
Date	04/20/18	
Job Number	325424	
Scale	1:20	
Drawn	Author	
Checked	Checker	
Approved	Approver	

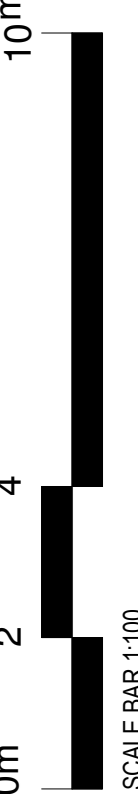


**2 Cycle Store 1 - Enlarged Long Section**  
1:20

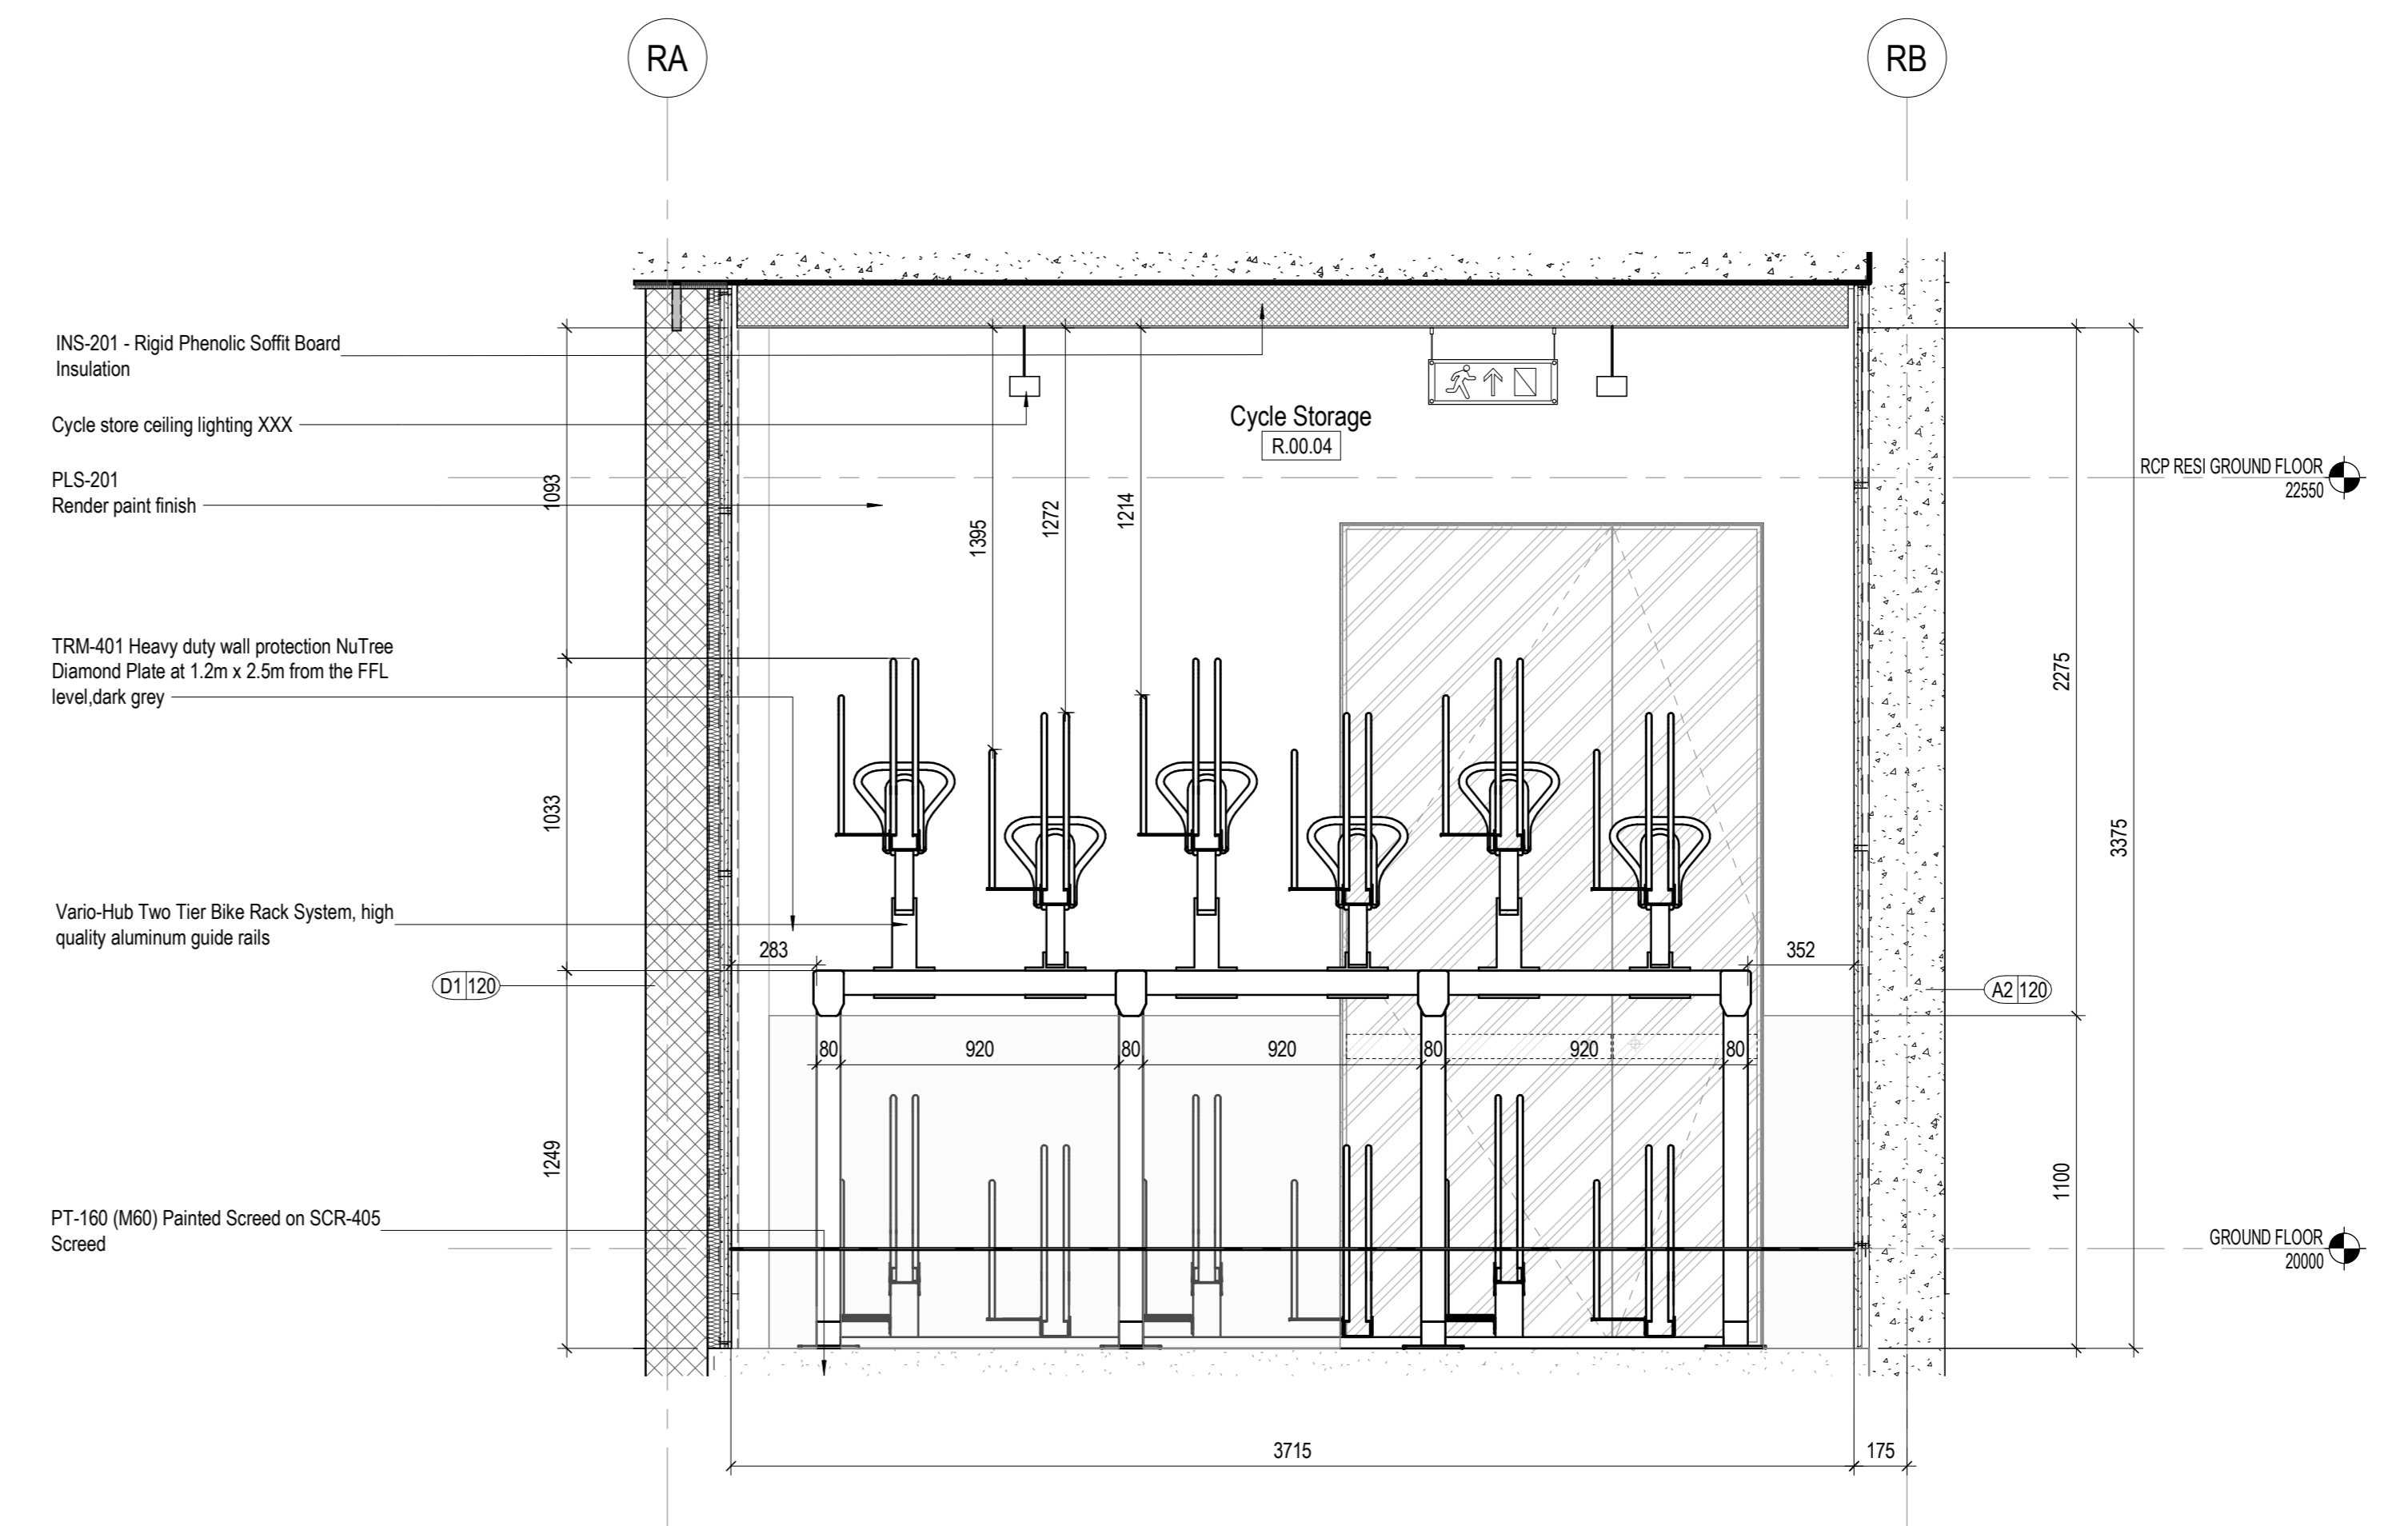

**5 Cycle Store 1 - Enlarged Short Section**  
1:20

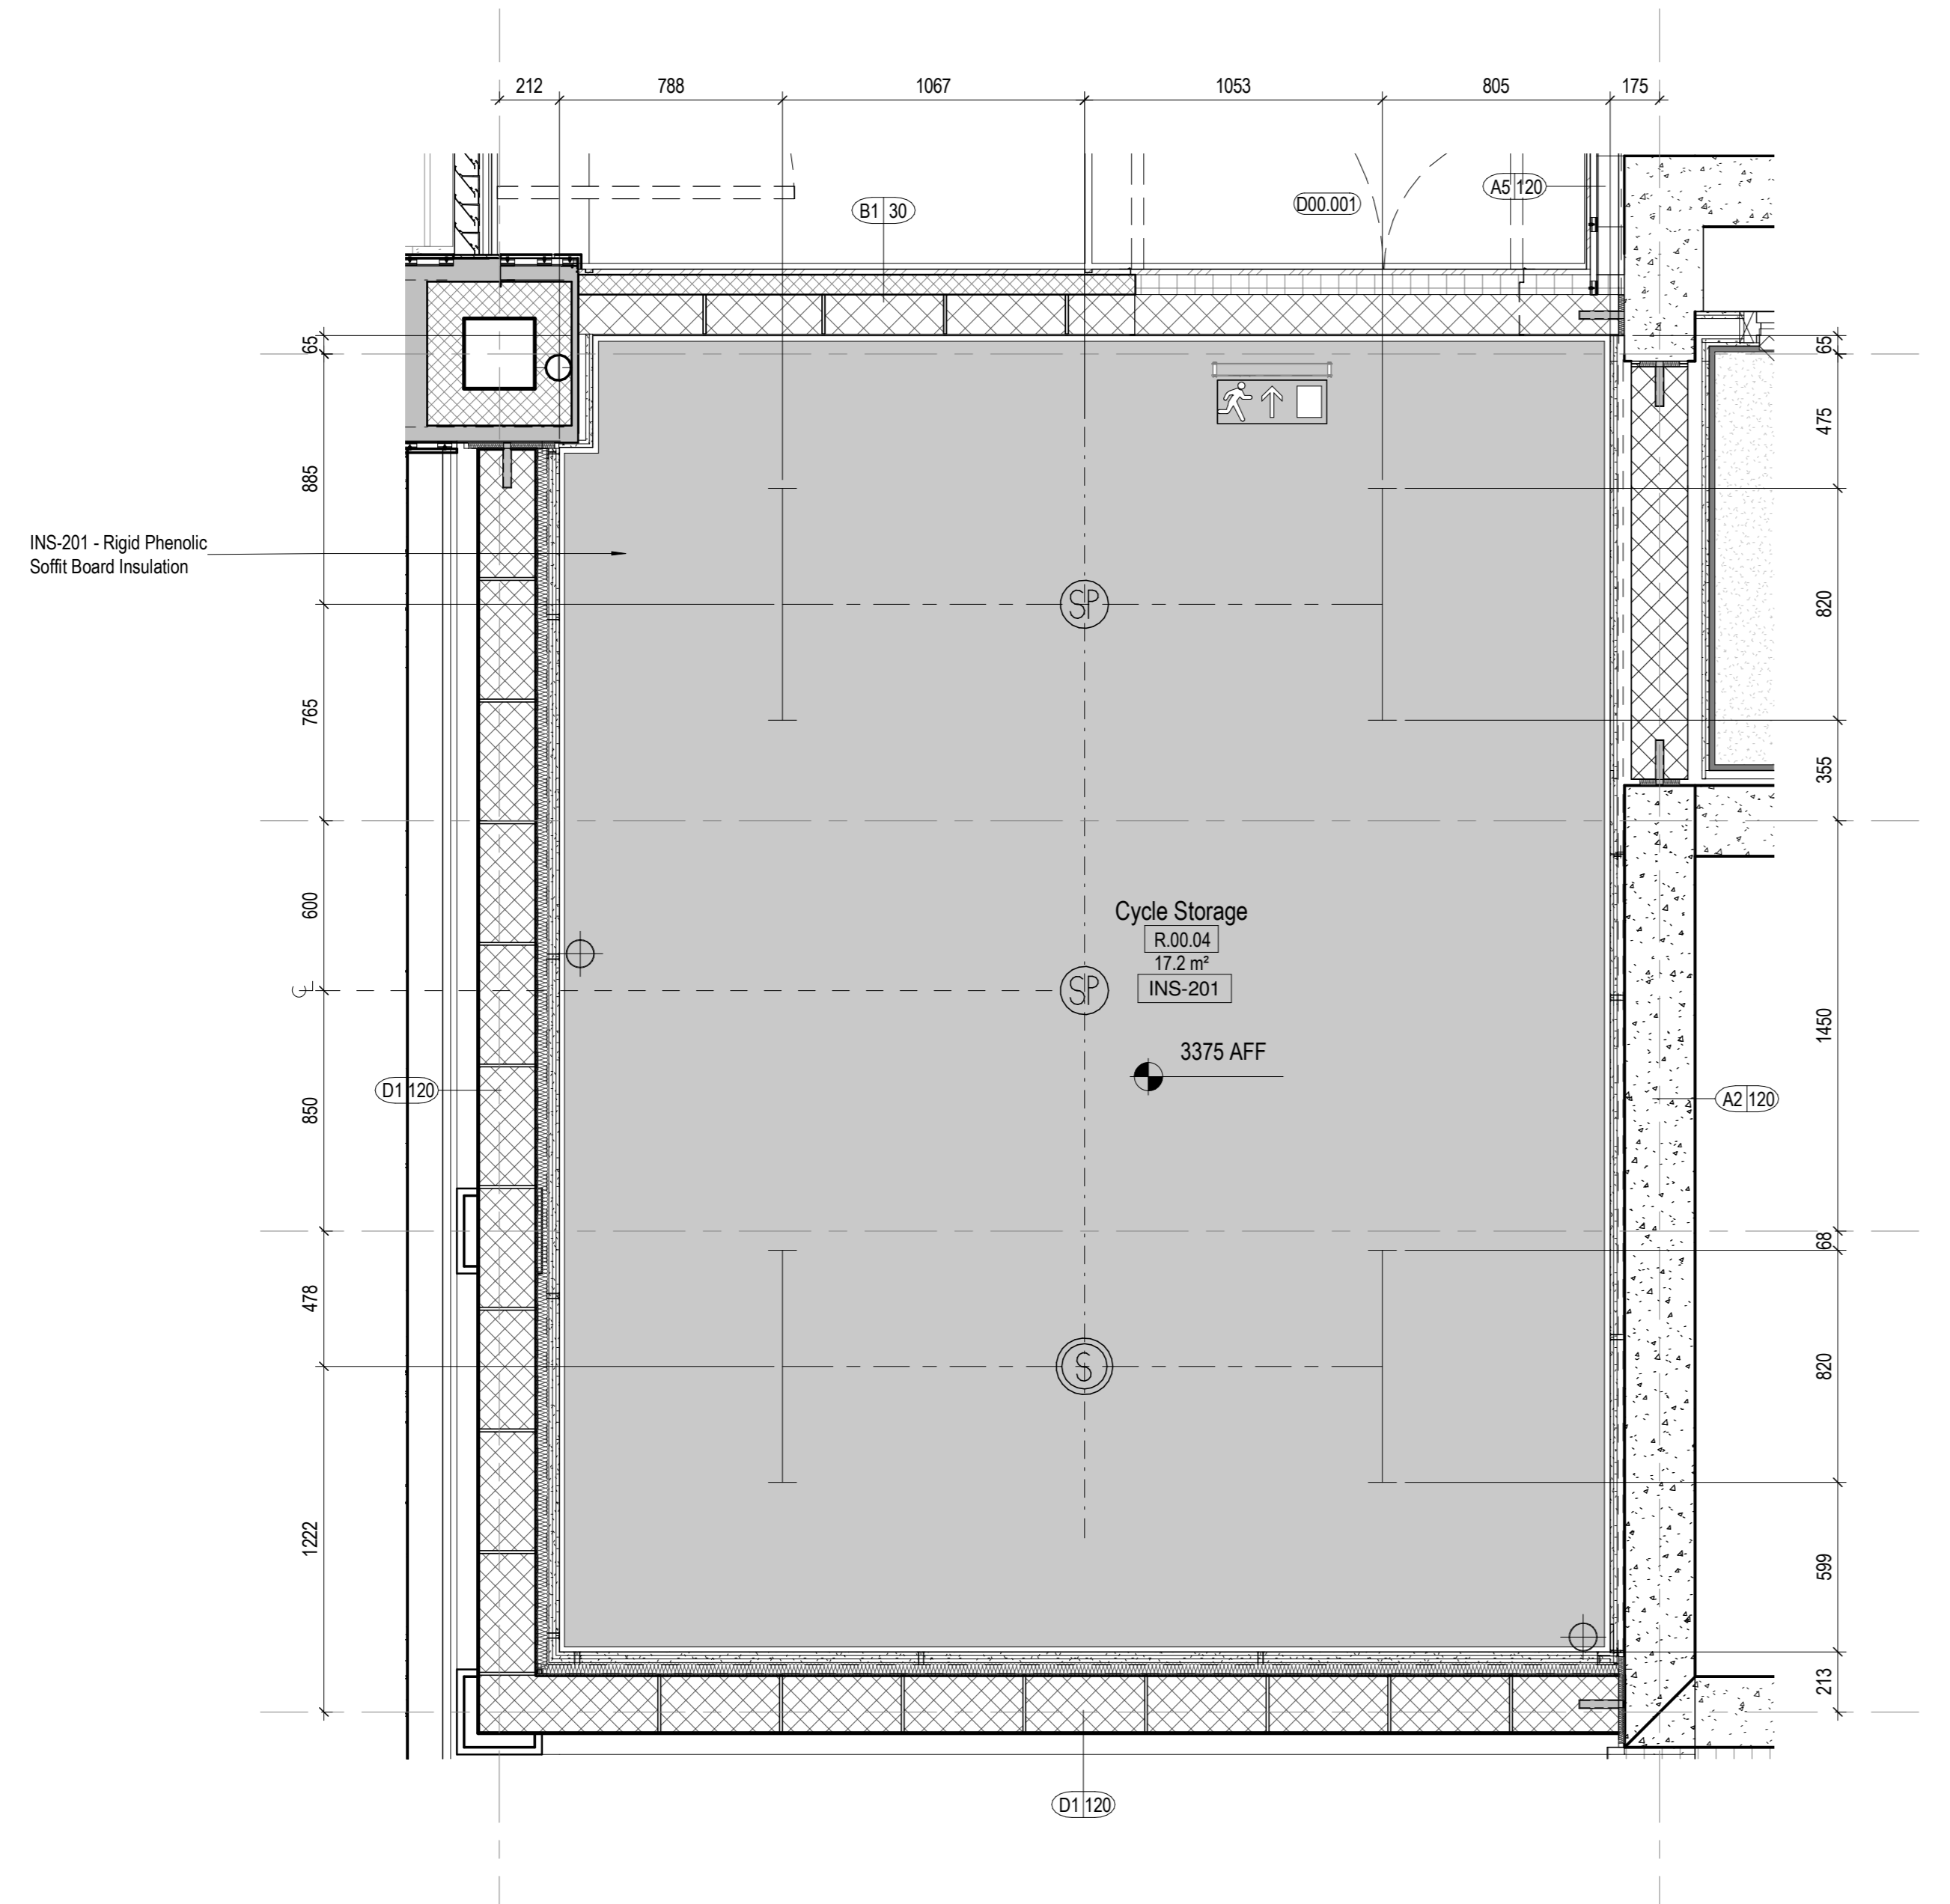

**3 Cycle Store 1 - Enlarged RCP Plan**  
1:20

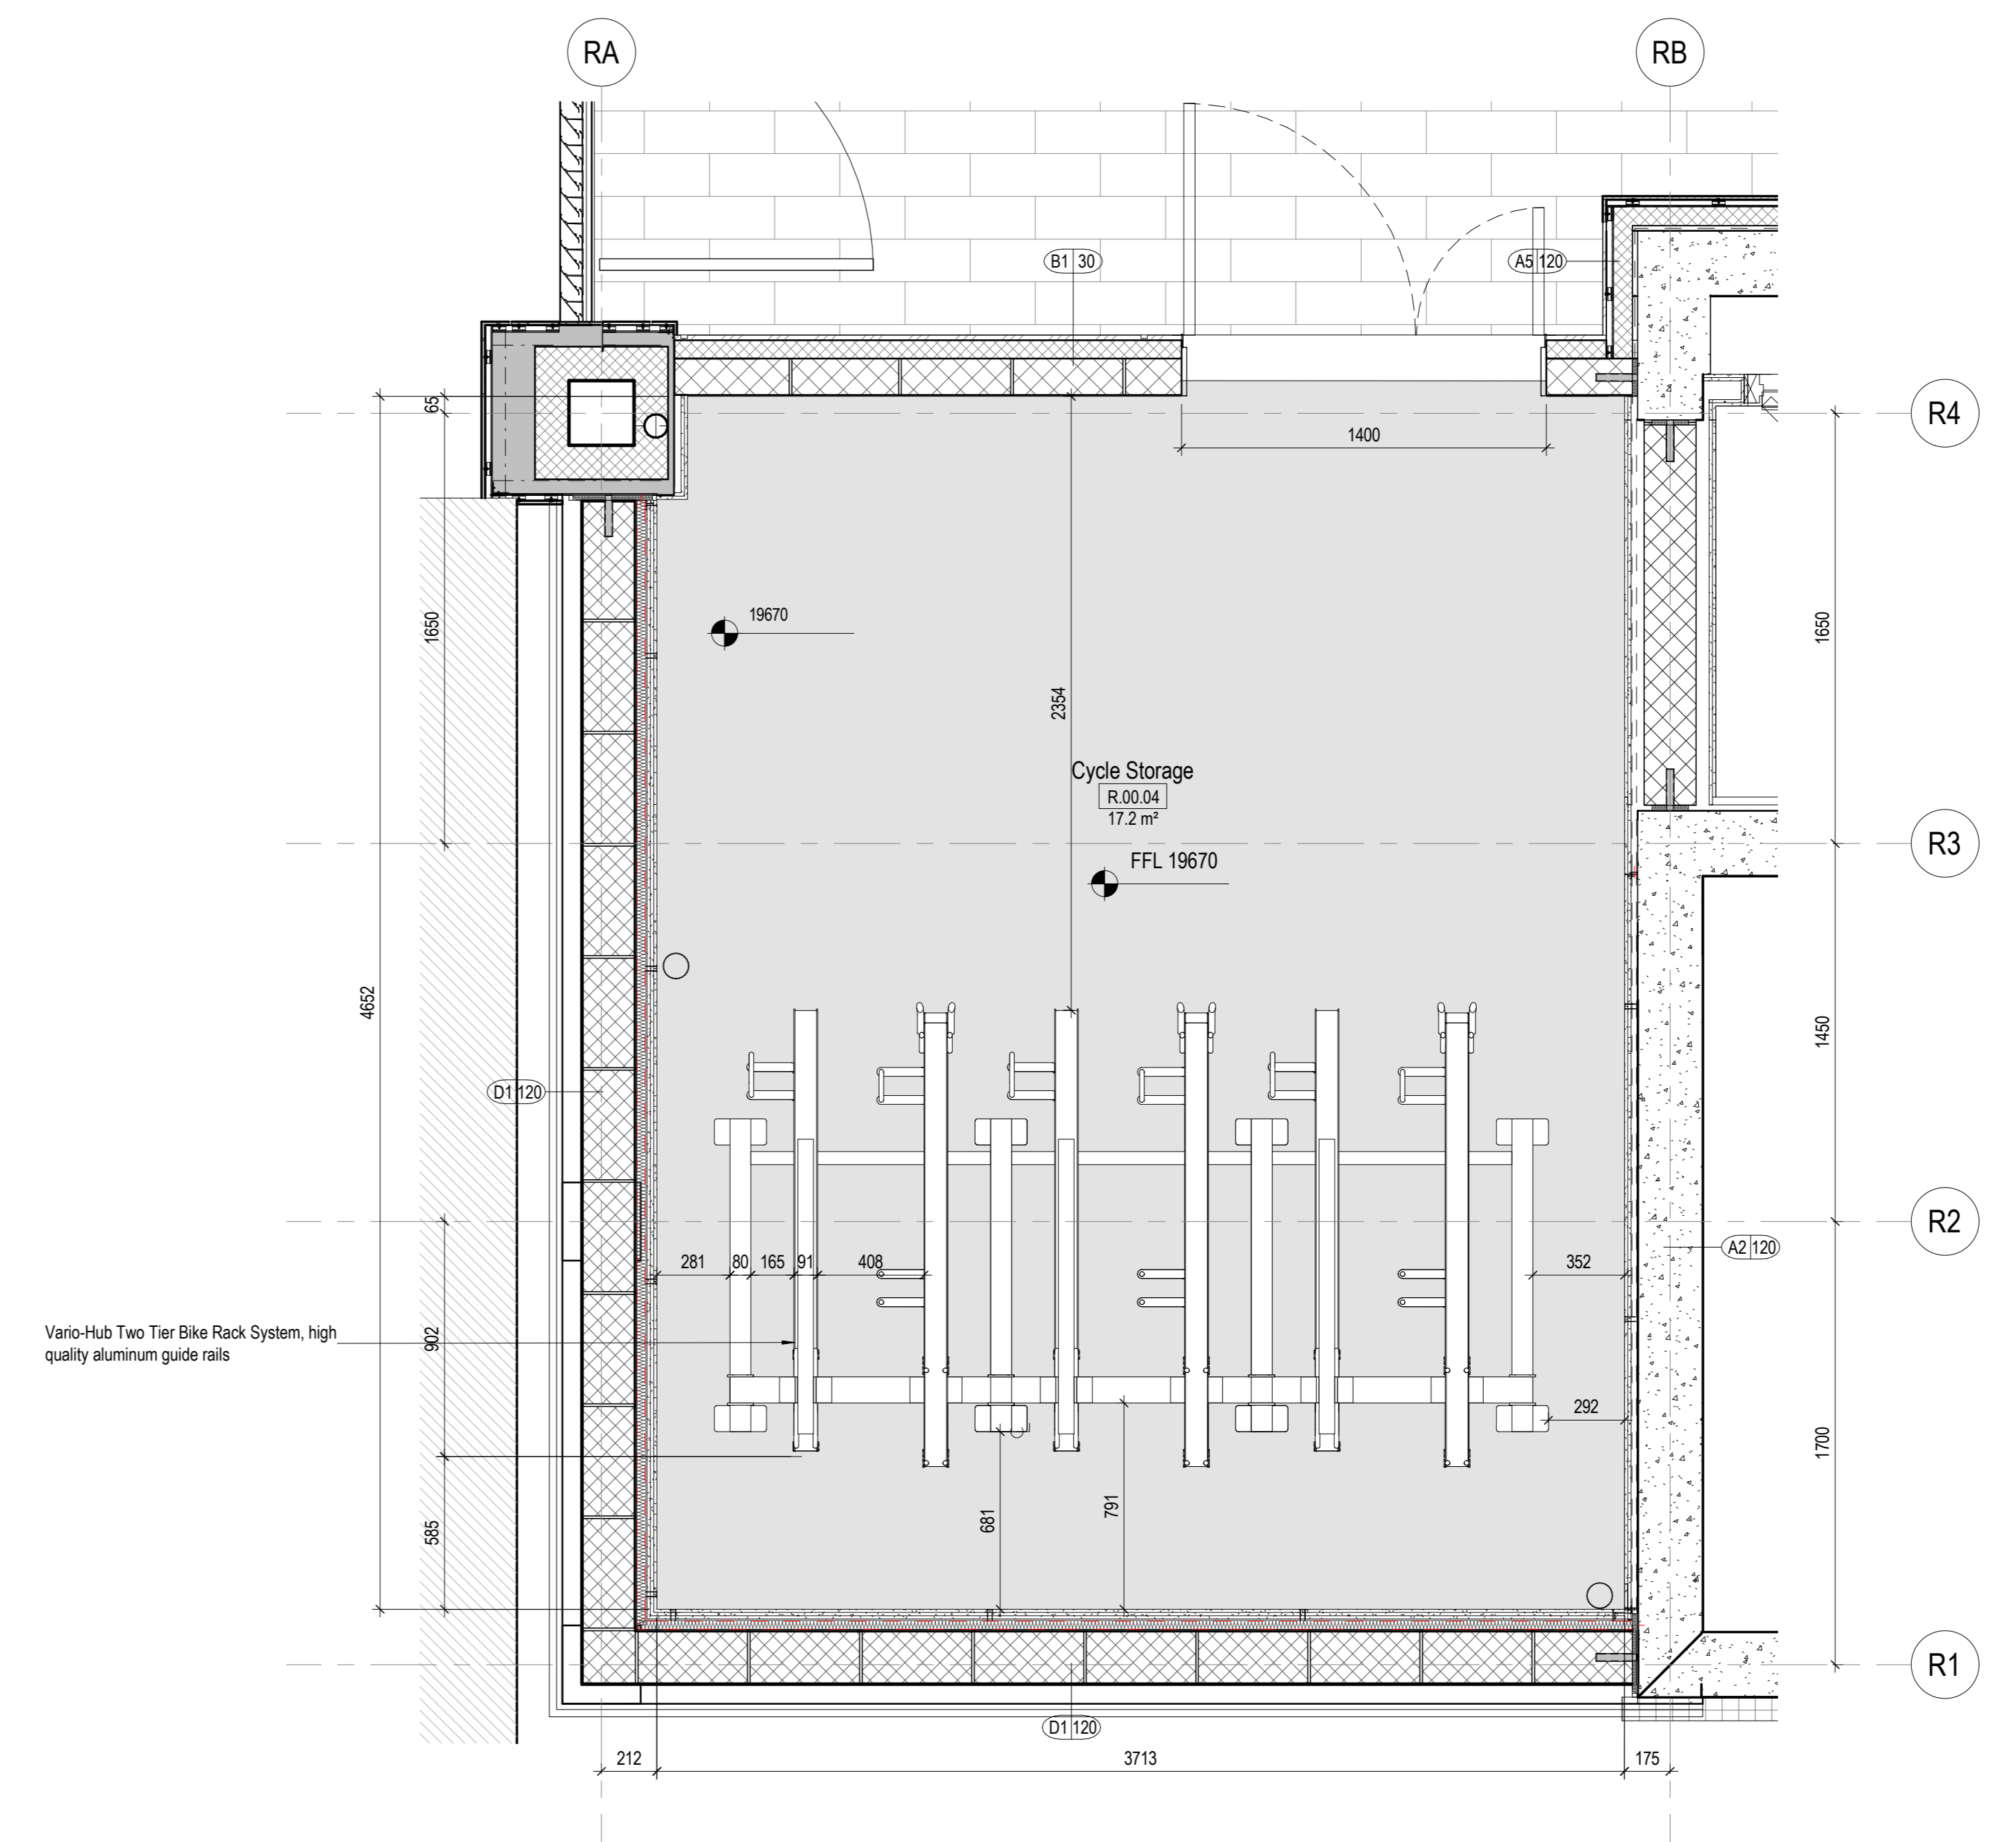

**1 Cycle Store 1 - Enlarged Plan**  
1:20