

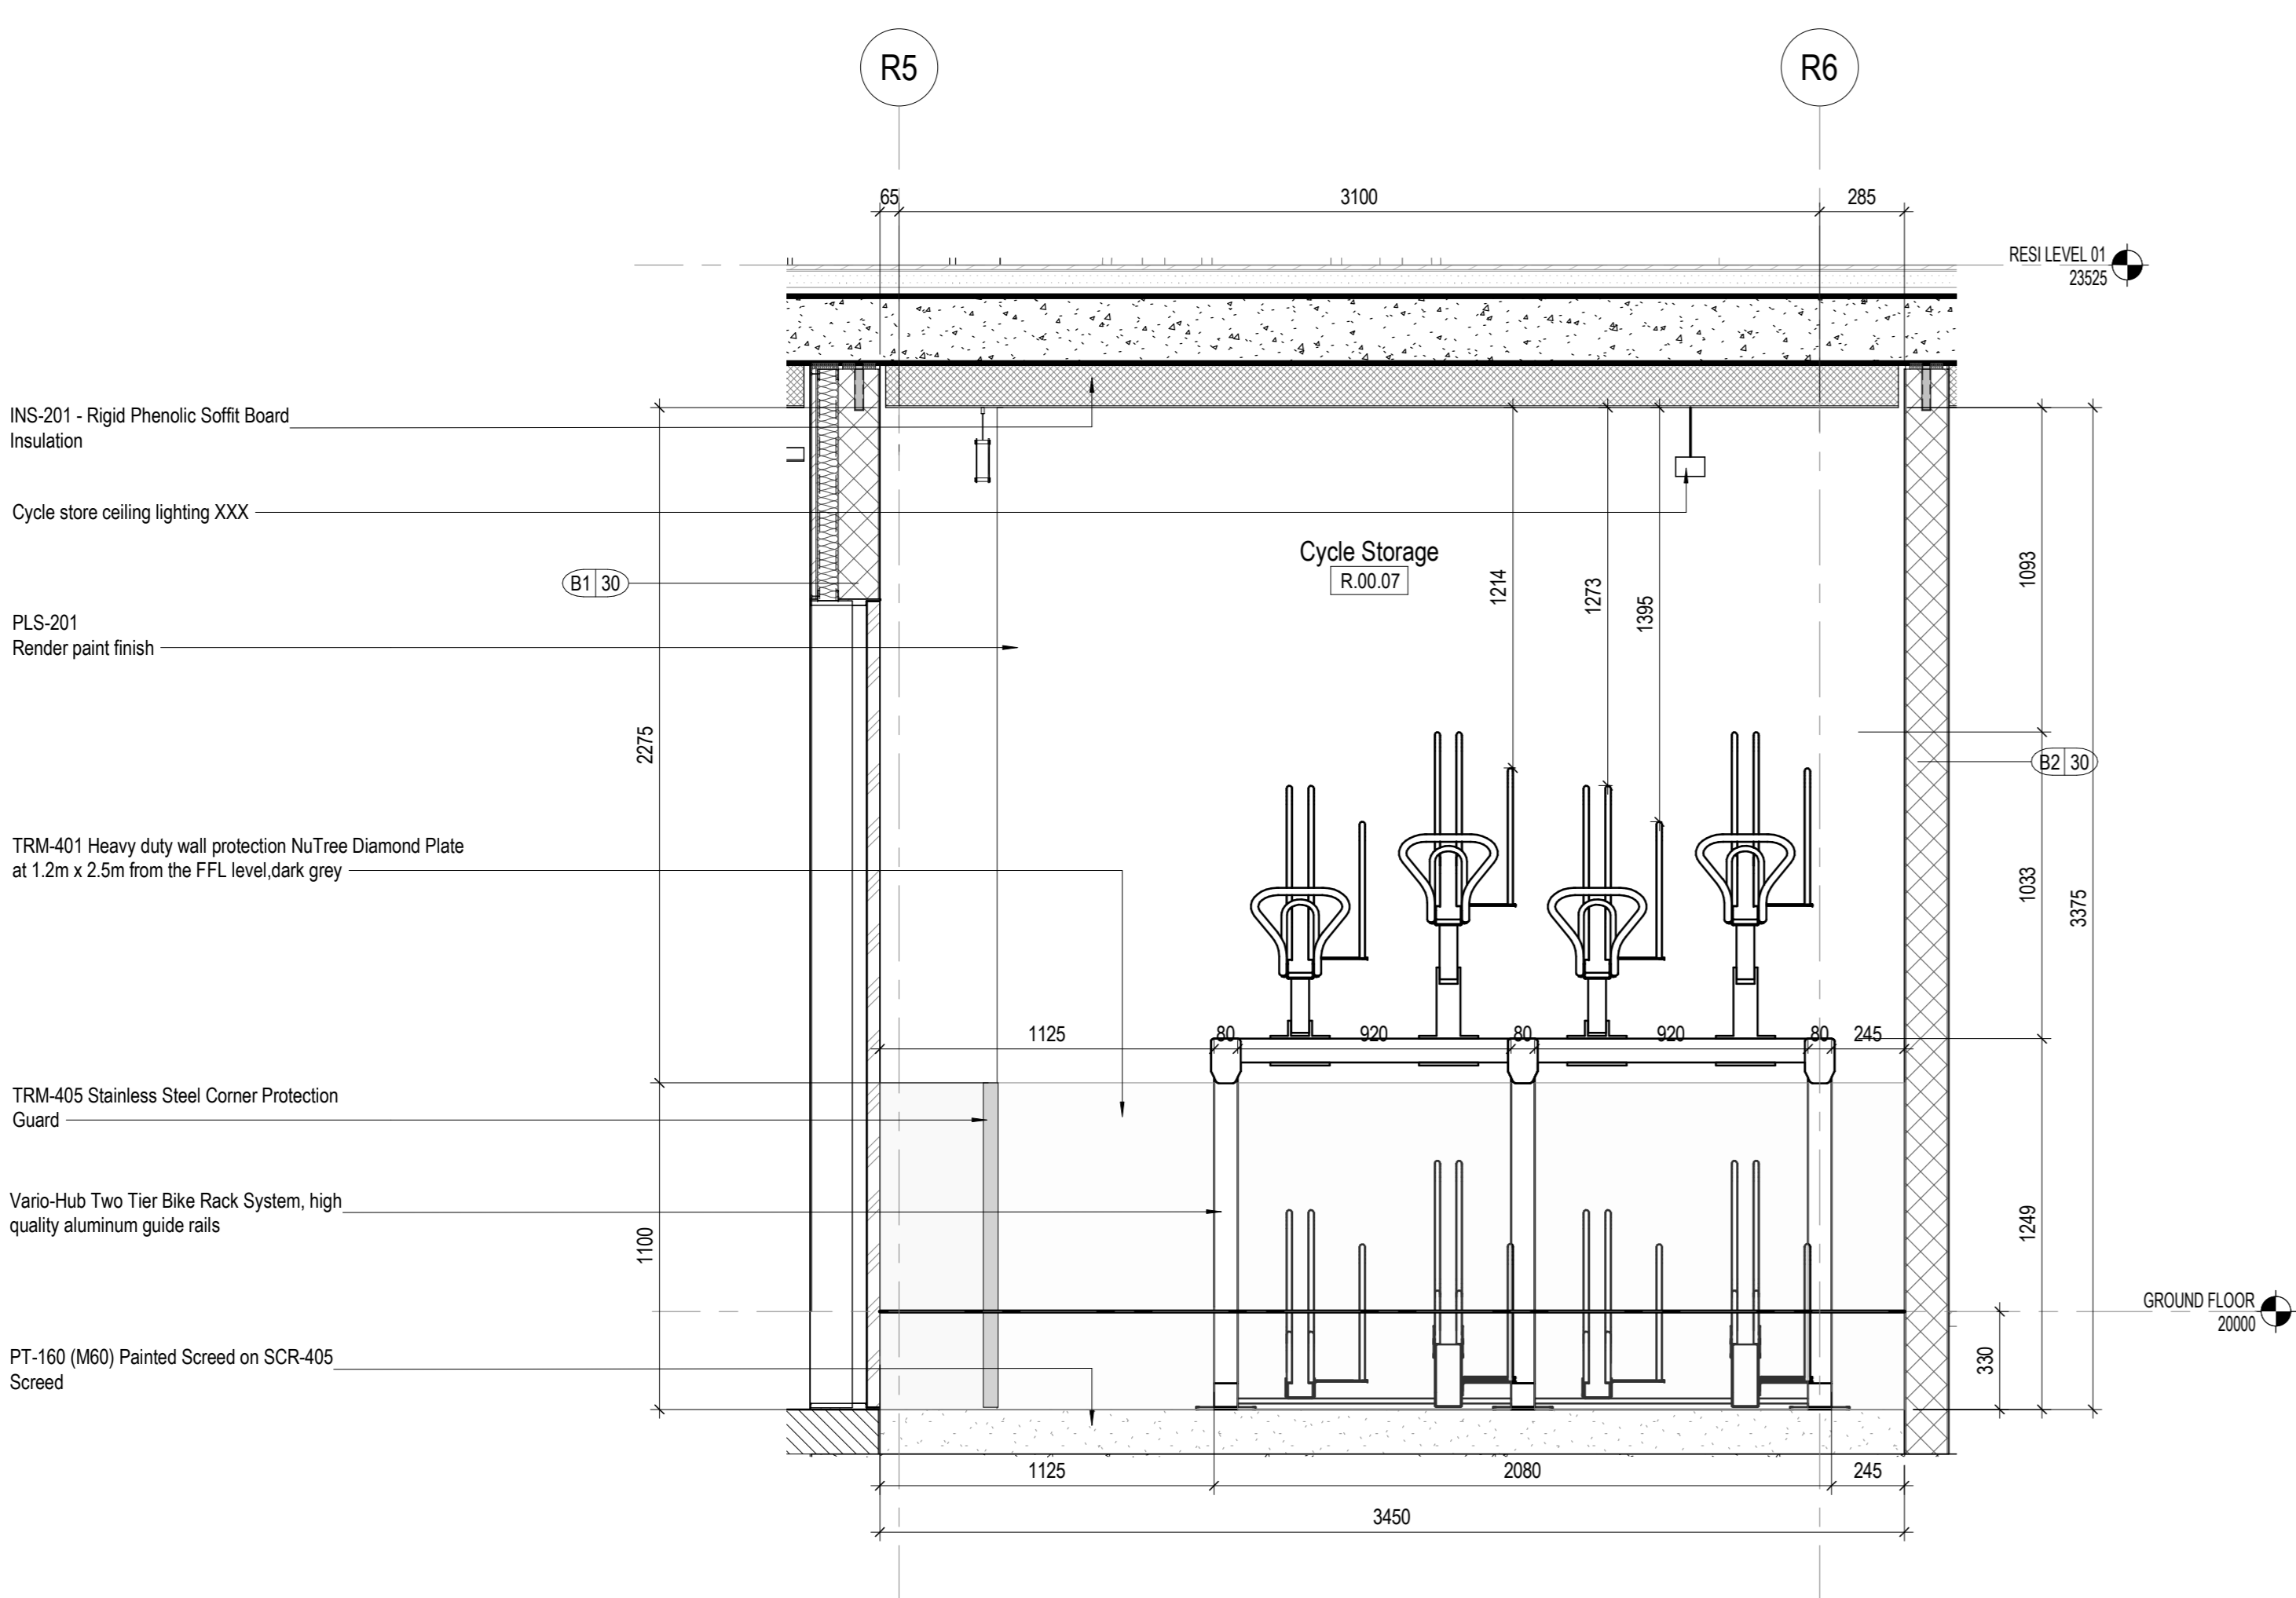



PI.2	STAGE 04	2018/08/10
PI.1	STAGE 04	2018/06/20
WORK	DATE	
Date	04/20/18	
Job Number	325424	
Scale	1:20	
Drawn	Author	
Checked	Checker	
Approved	Approver	

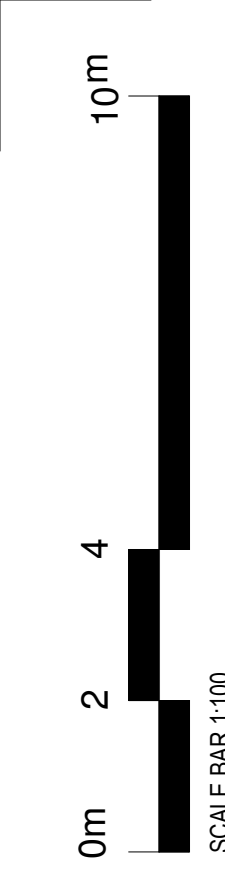


2 Cycle Store 2 - Enlarged Short Section
1:20

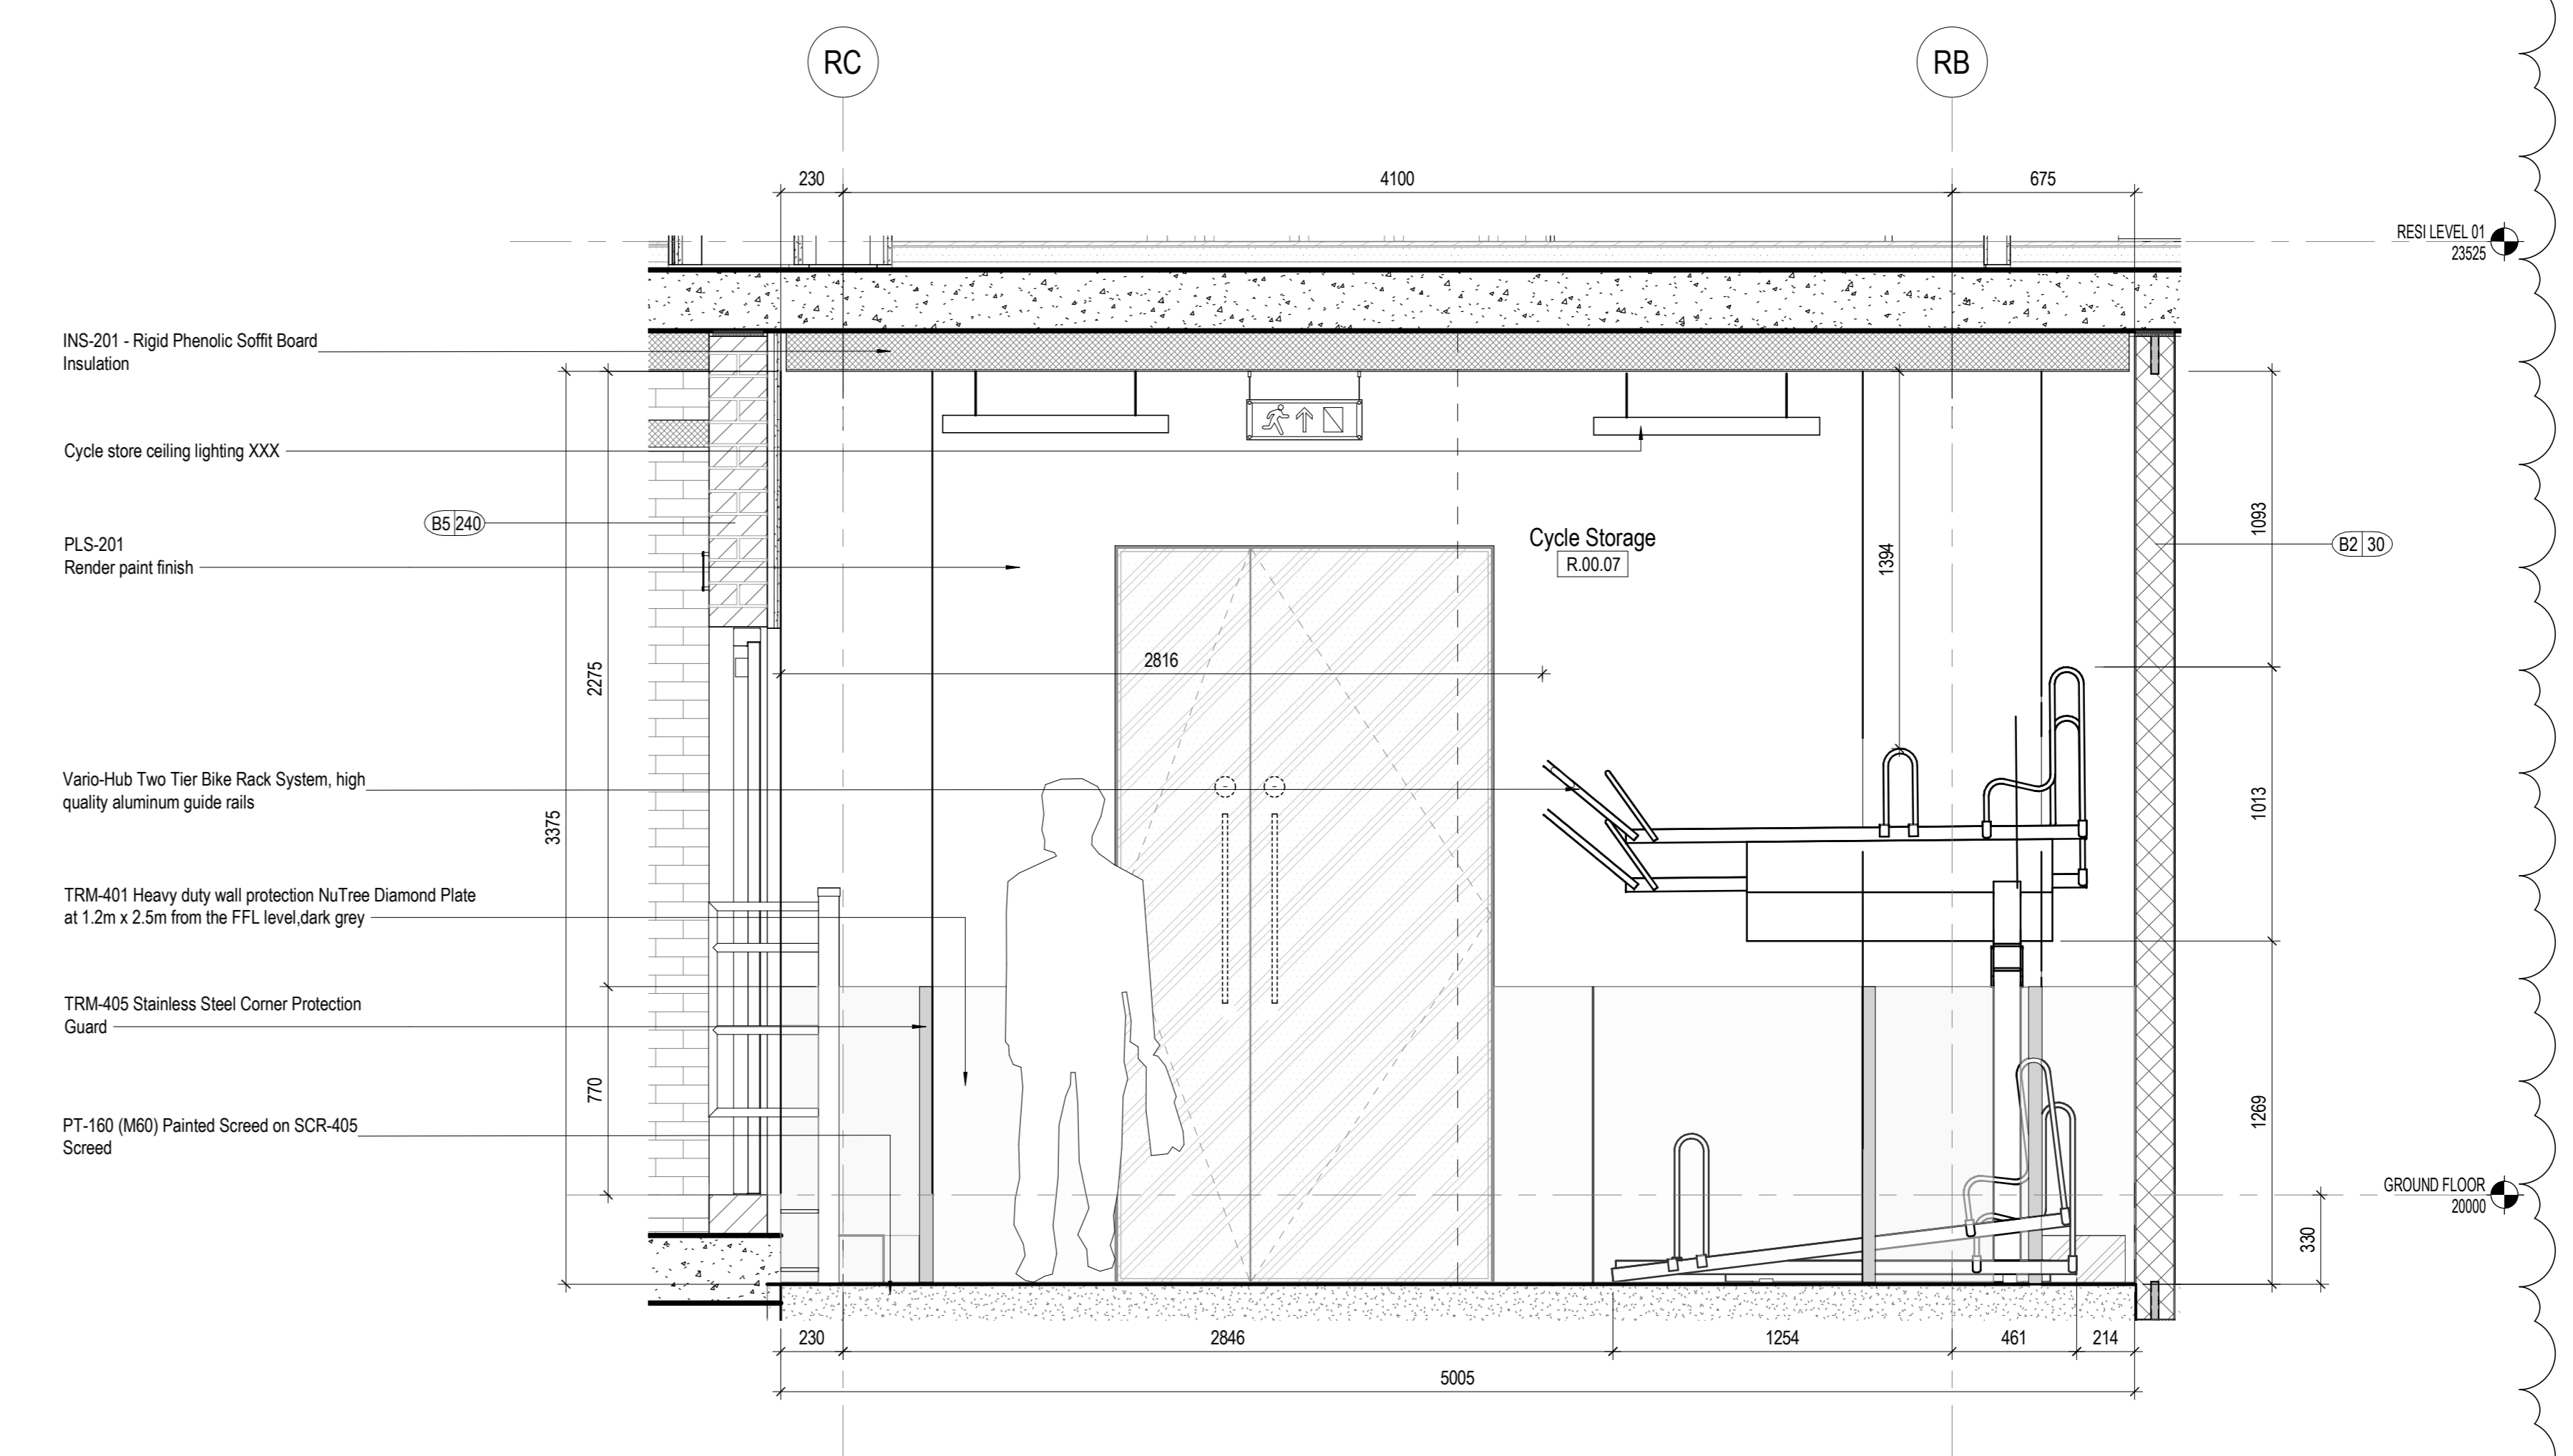

3 Cycle Store 2 - Enlarged Long Section
1:20

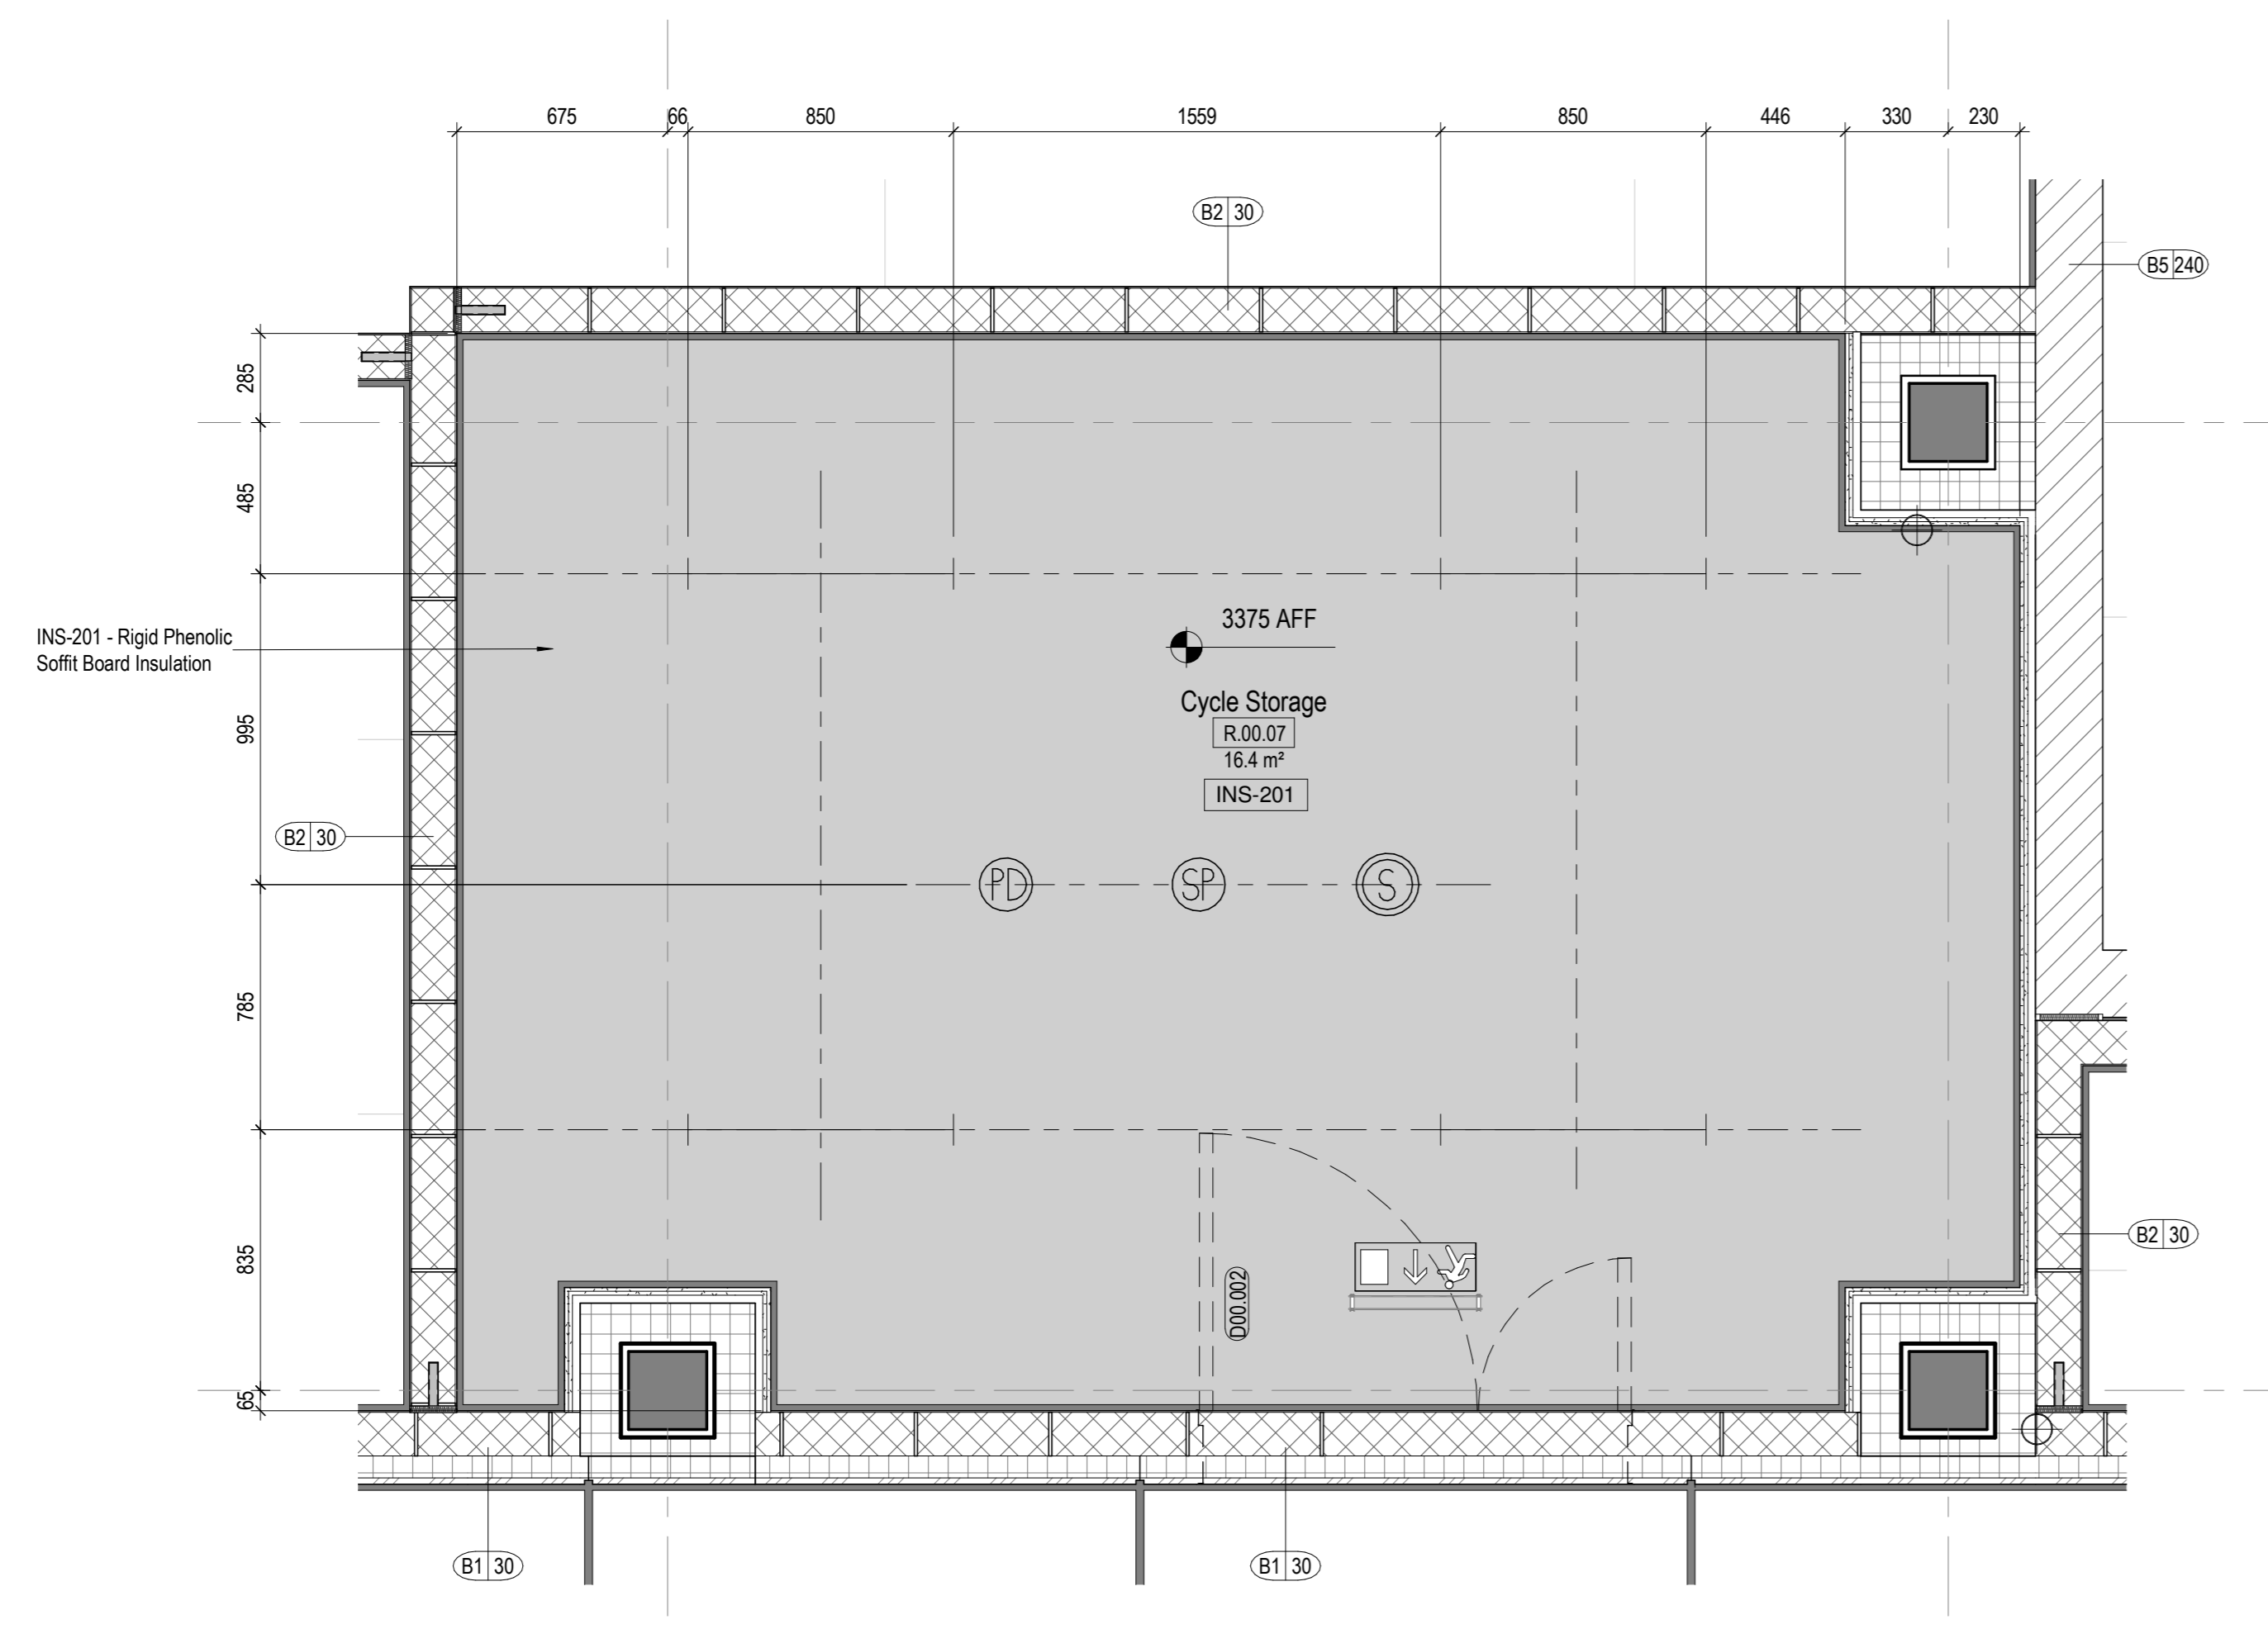

4 Cycle Store 2 - Enlarged RCP Plan
1:20

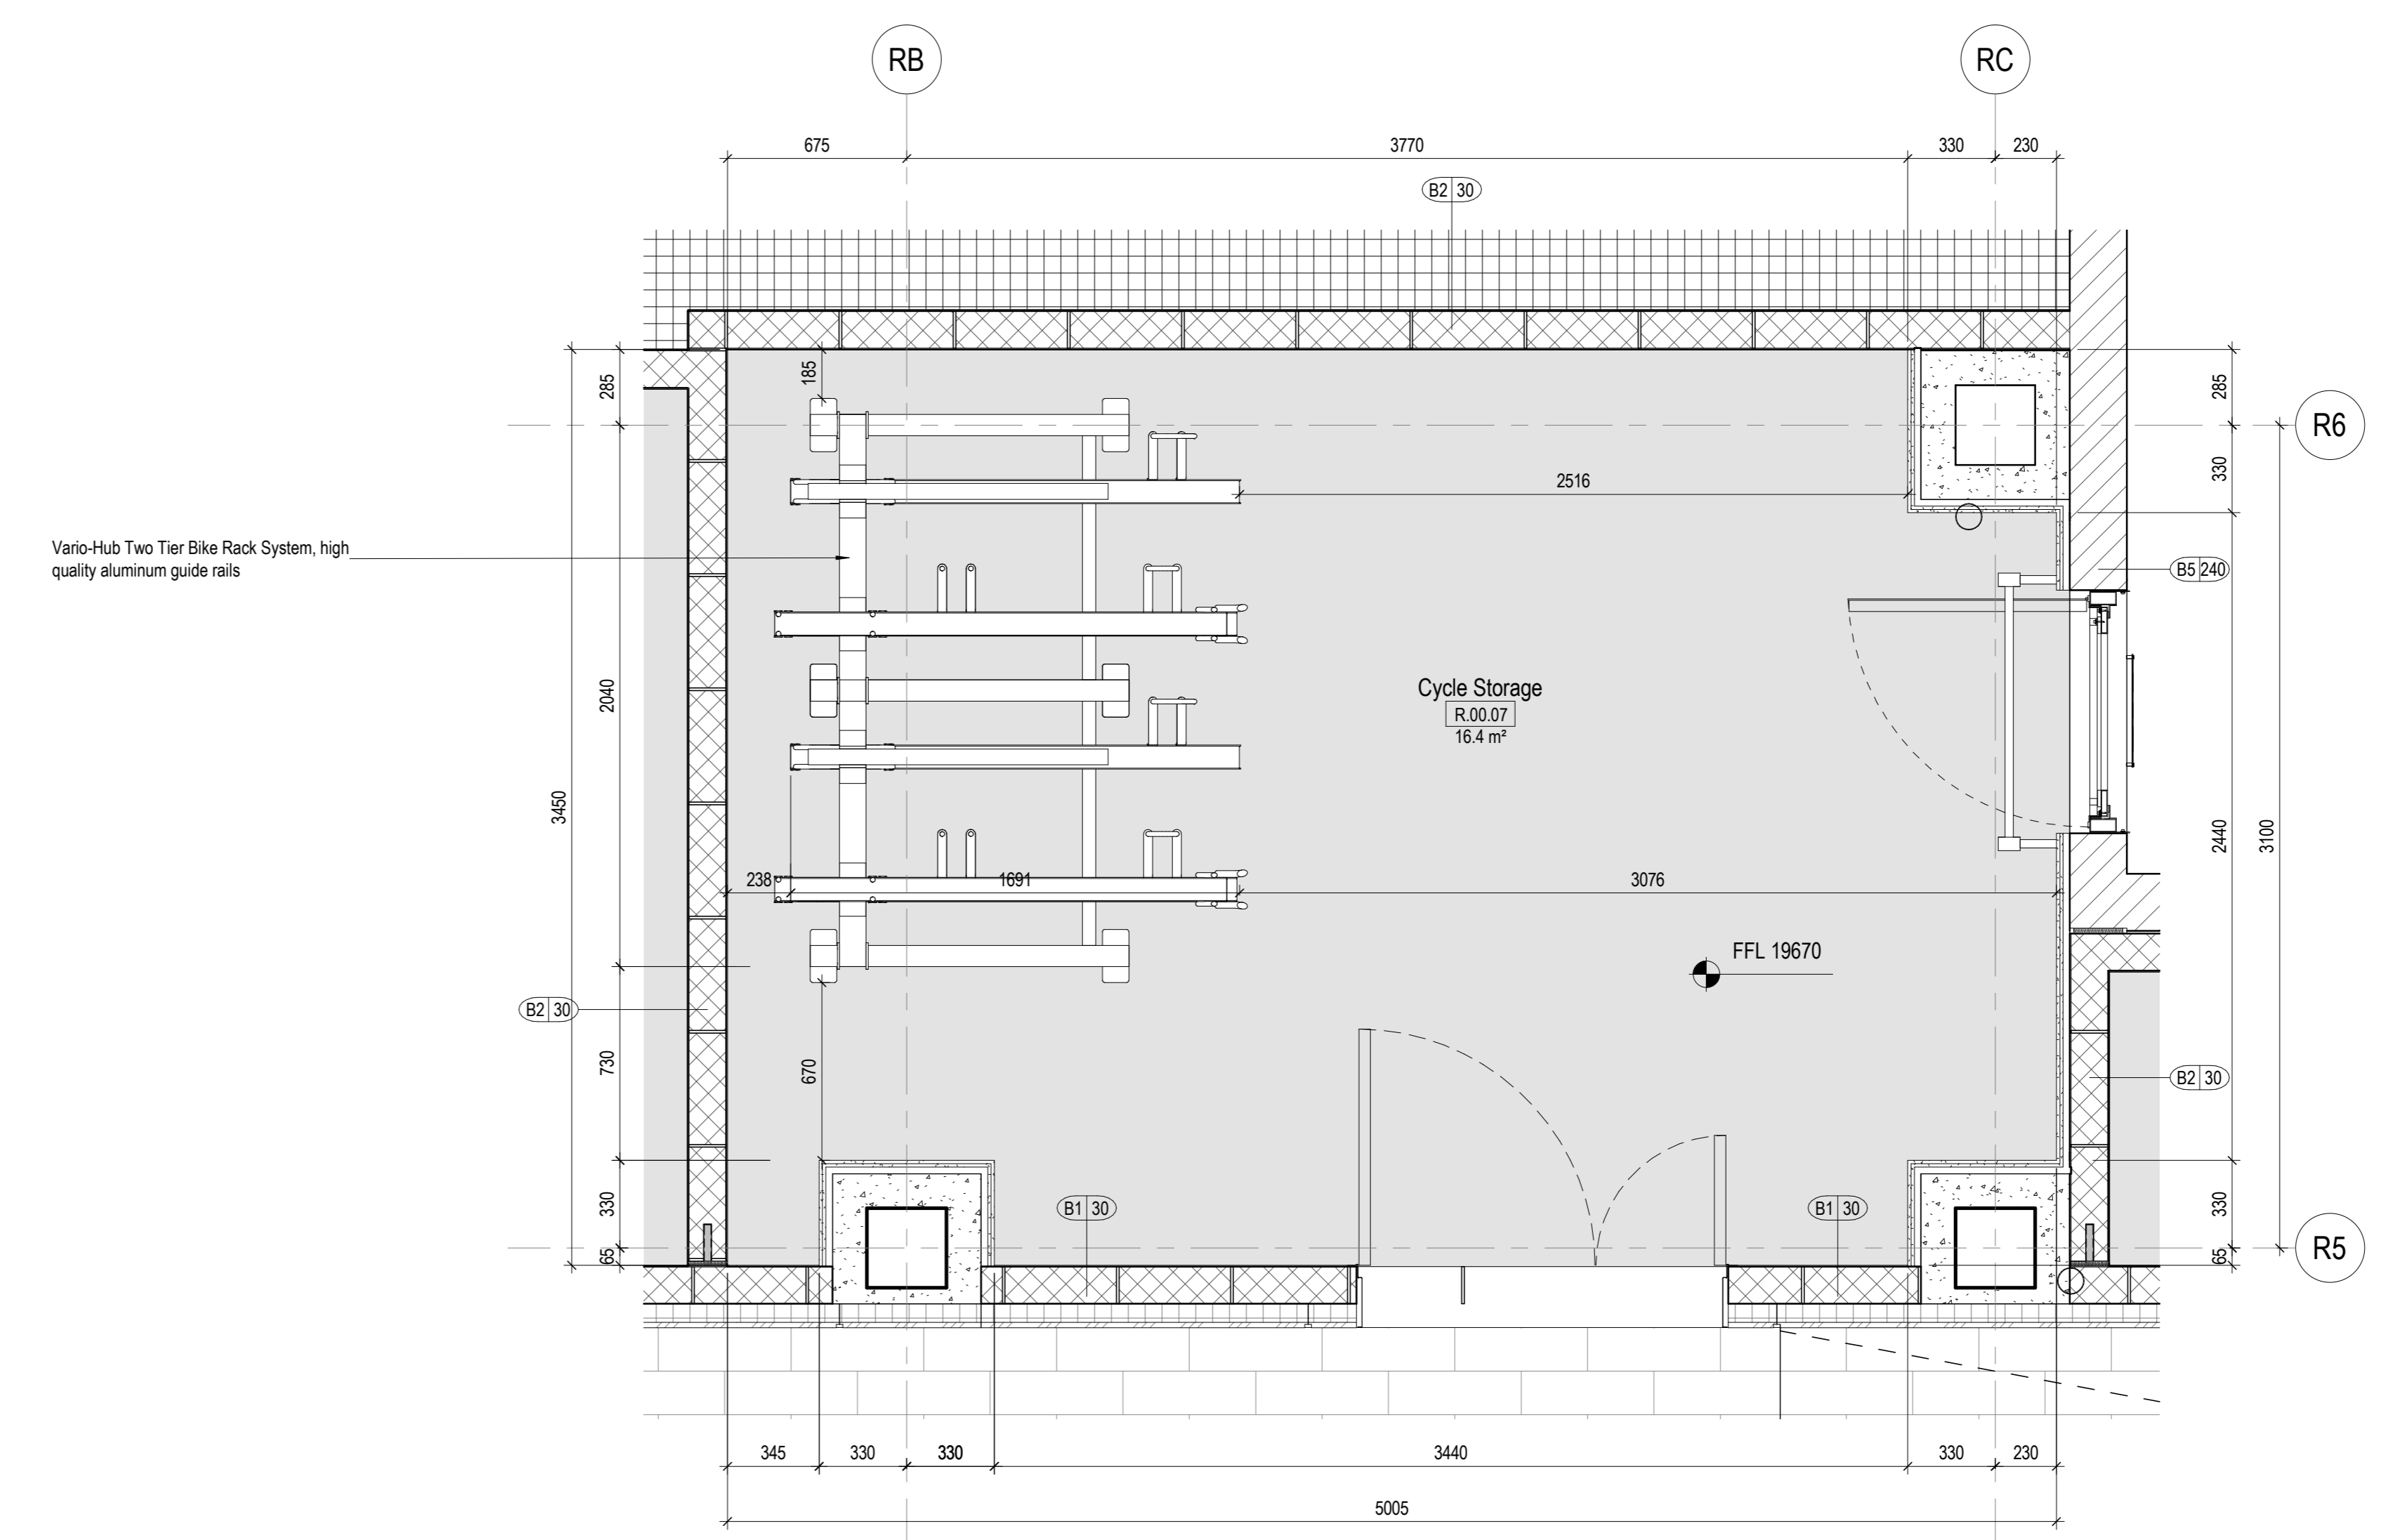

1 Cycle Store 2 - Enlarged Plan
1:20