


This drawing is the property of Perkins+Will UK Ltd. No disclosure or copy of it may be made without the written permission of Perkins+Will UK Ltd.

All information, areas, dimensions and datum levels are subject to detailed survey, detailed design and investigative work. Do not scale from the drawing.

NOTE: DOCUMENTS ARE INCOMPLETE AND MAY NOT BE USED FOR REGULATORY APPROVAL, PERMITTING, OR CONSTRUCTION PURPOSES.

PROJECT


**150 HOLBORN  
EC1N 2NS**

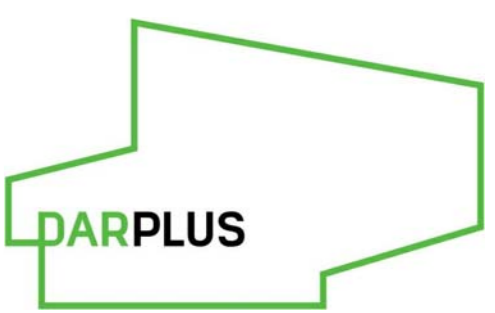


DAR

74 WIGMORE STREET


KEYPLAN

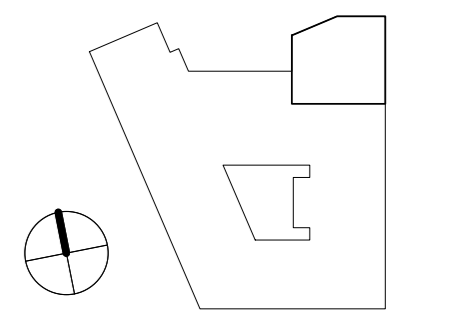

ISSUE CHART

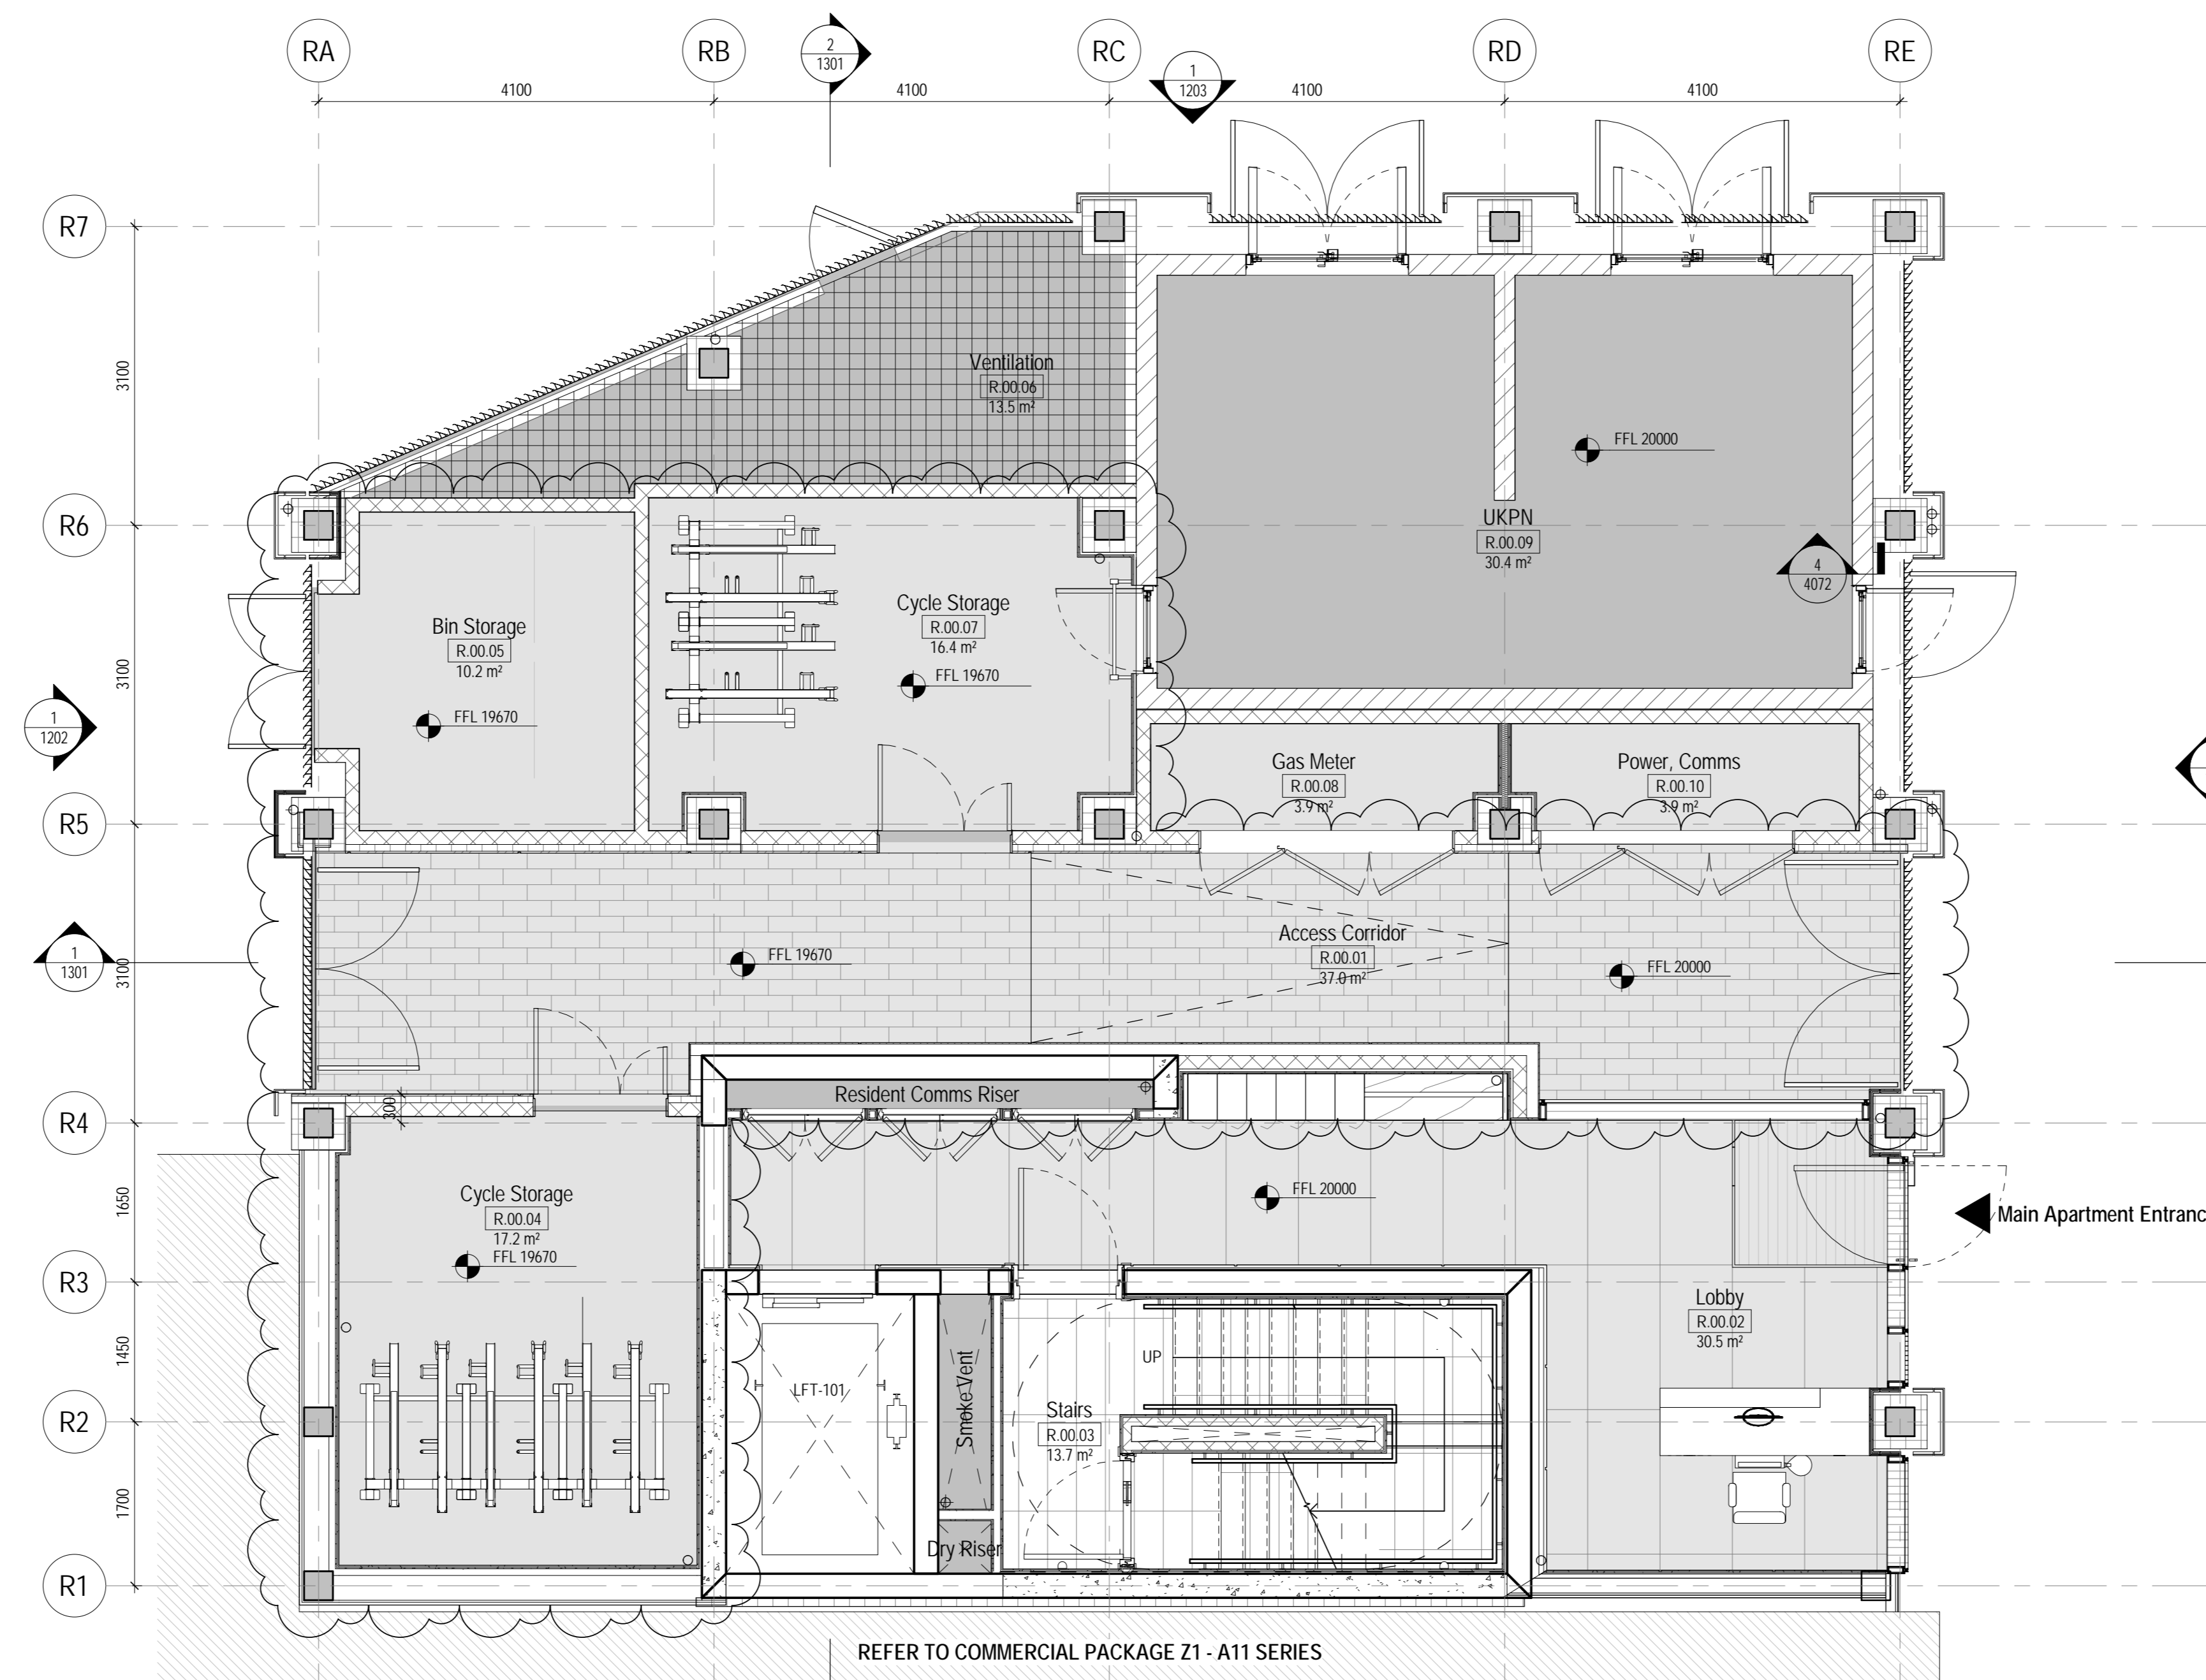

**2 Residential GA Plan Ground Level**  
1:50

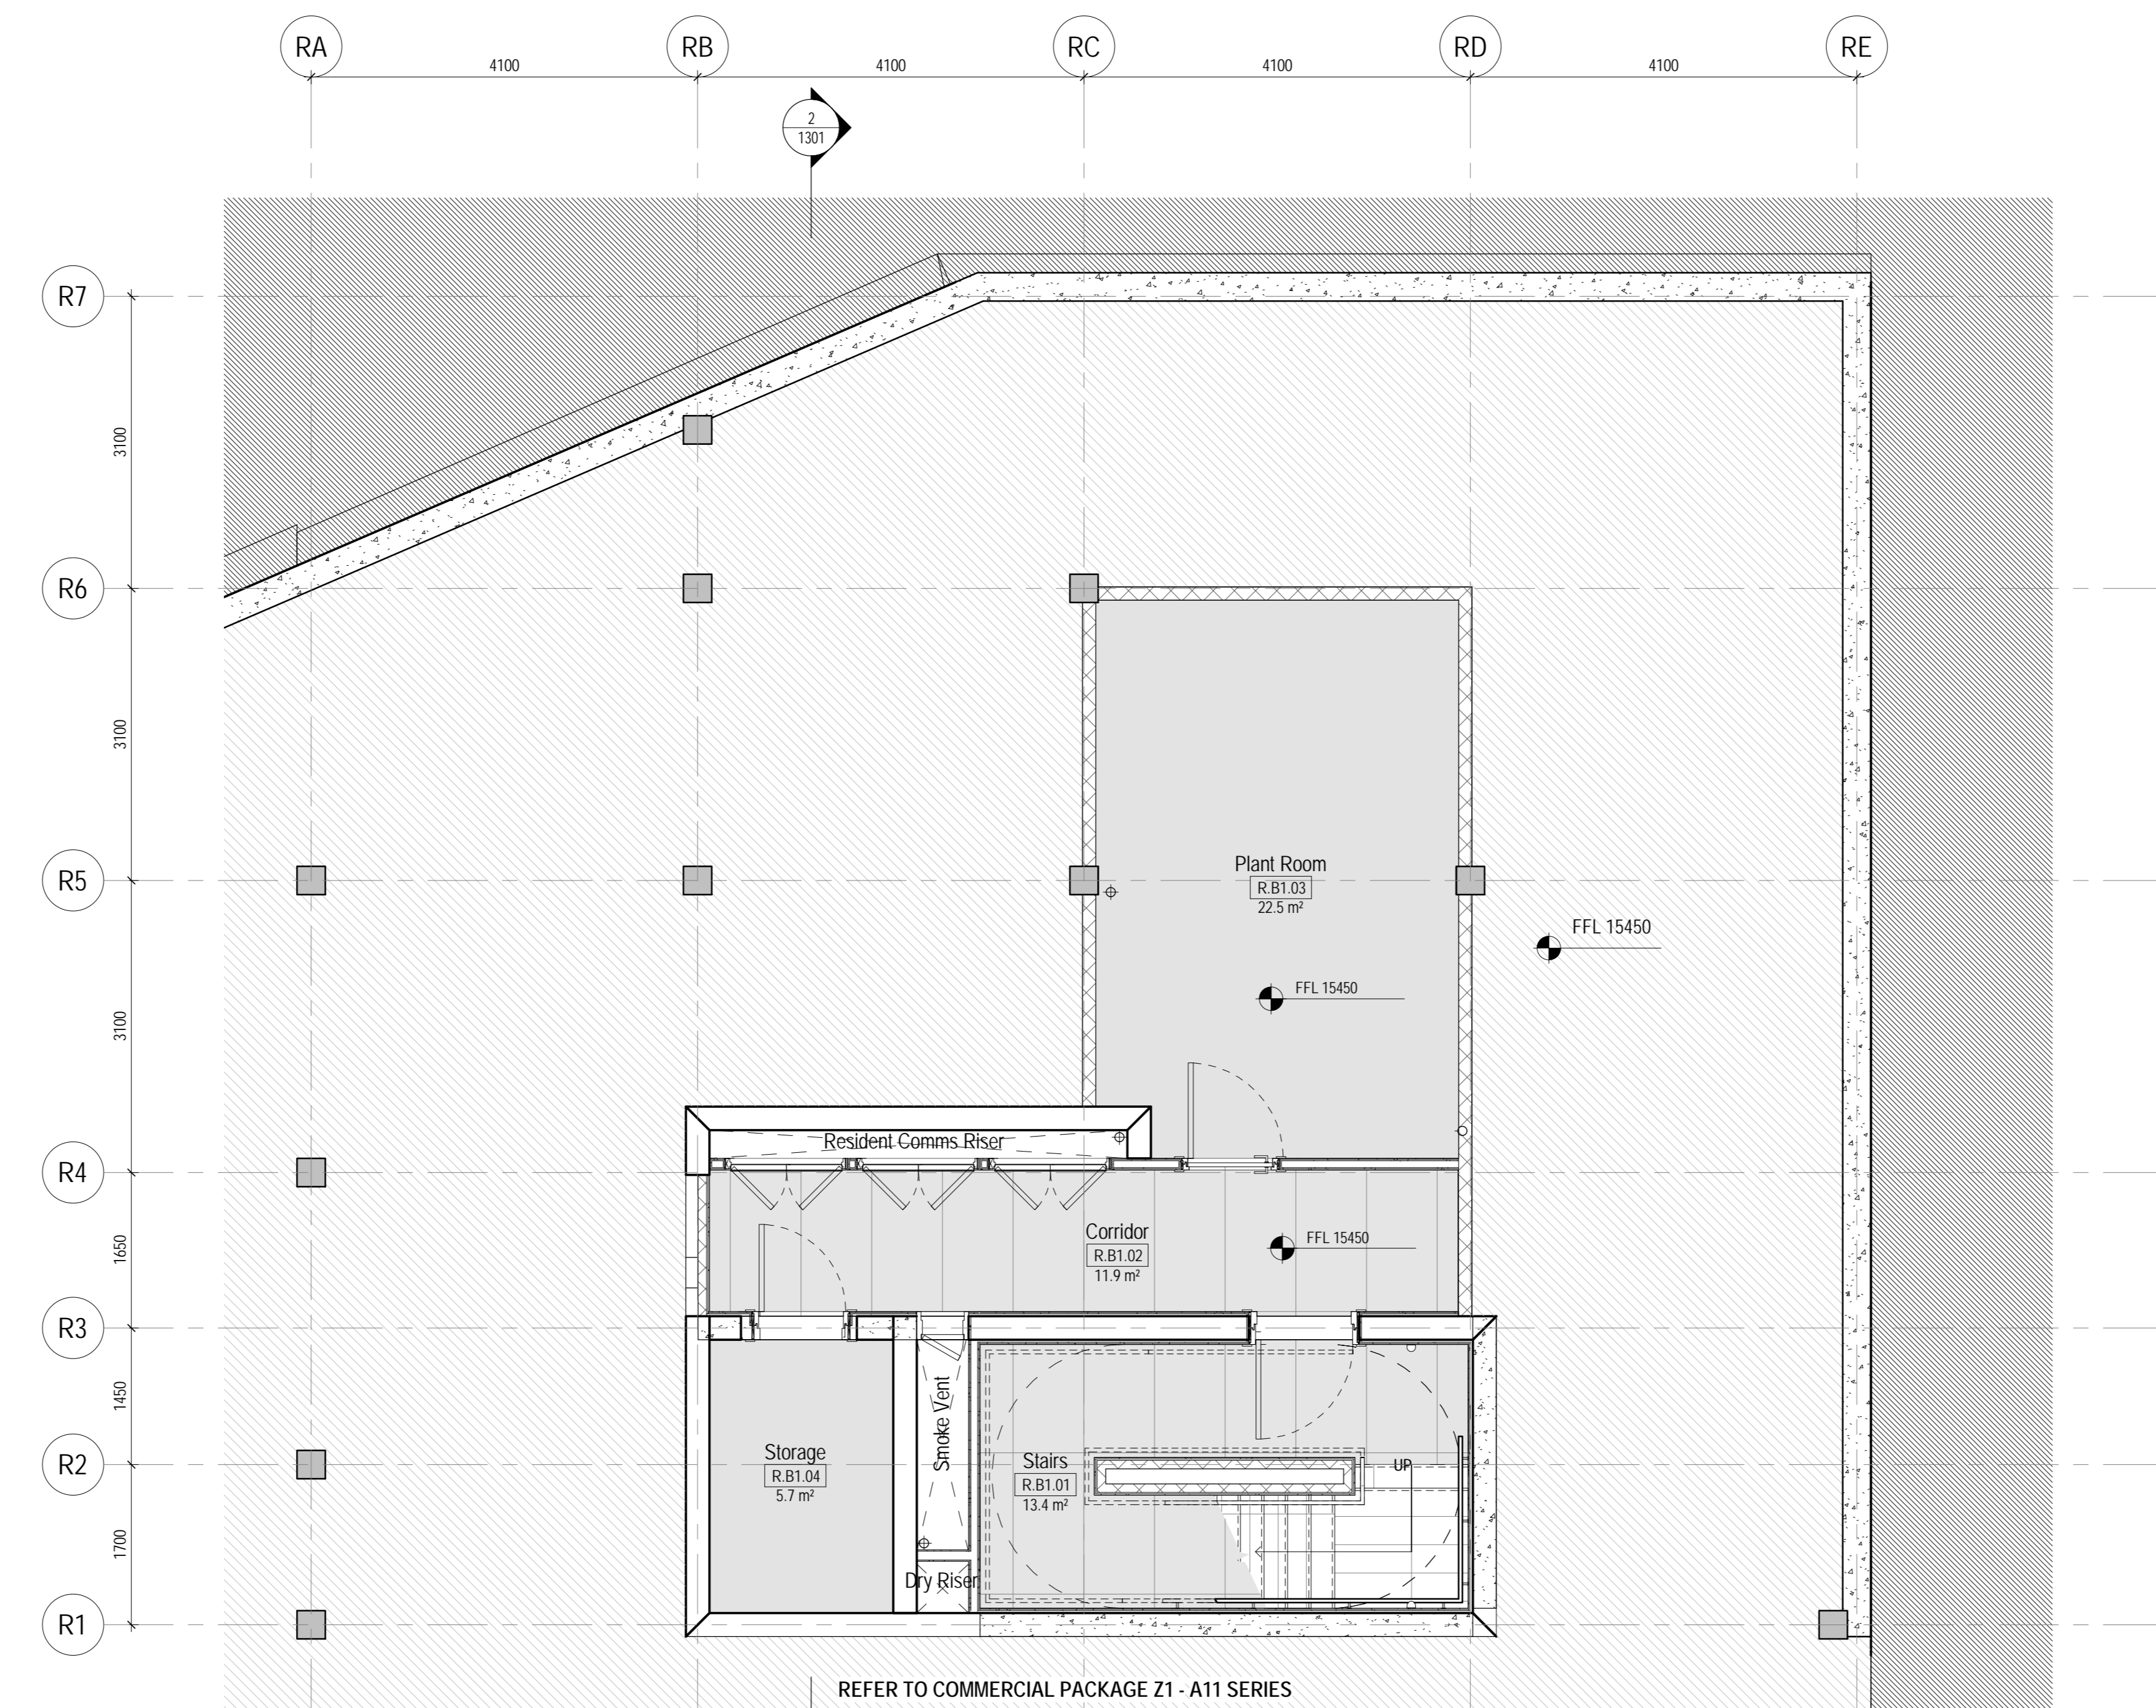

**1 Residential GA Plan Basement Level**  
1:50

**LEGEND**

- 1 BED
- 2 BED
- 3 BED
- STUDIO
- UNIT CORRIDOR
- BATHROOM
- LIVING ROOM/ KITCHEN
- TERRACE
- STORAGE
- CIRCULATION
- SERVICE
- DEMISE LINE

PI.4	STAGE 04	20180810
PI.3	STAGE 04	20180420
PI.2	STAGE 04	20180329
PI.1	STAGE 03	20170625
MARK	REV	DATE

Date	04/20/18
Job Number	325424
Scale	1:50
Drawn	Author
Checked	Checker
Approved	Approver

CDE STATUS

**STAGE 04 - FOR TENDER**

TITLE

**Residential GA  
Basement + Ground  
Floor**

SHEET NUMBER

**150 PWA Z2 B1 DR A 1100**

PROJECT | ADDRESS | PROJECT LEVEL | DATE | ISSUE | NUMBER

CDE STATUS CODE: **D2** REVISION: **P1.4**

Copyright © 2016 Perkins+Will

