




WALLS
 Proposed - Black
 Existing - Grey

13
12
11
10
9
8
E
6
5
4
3
2
1

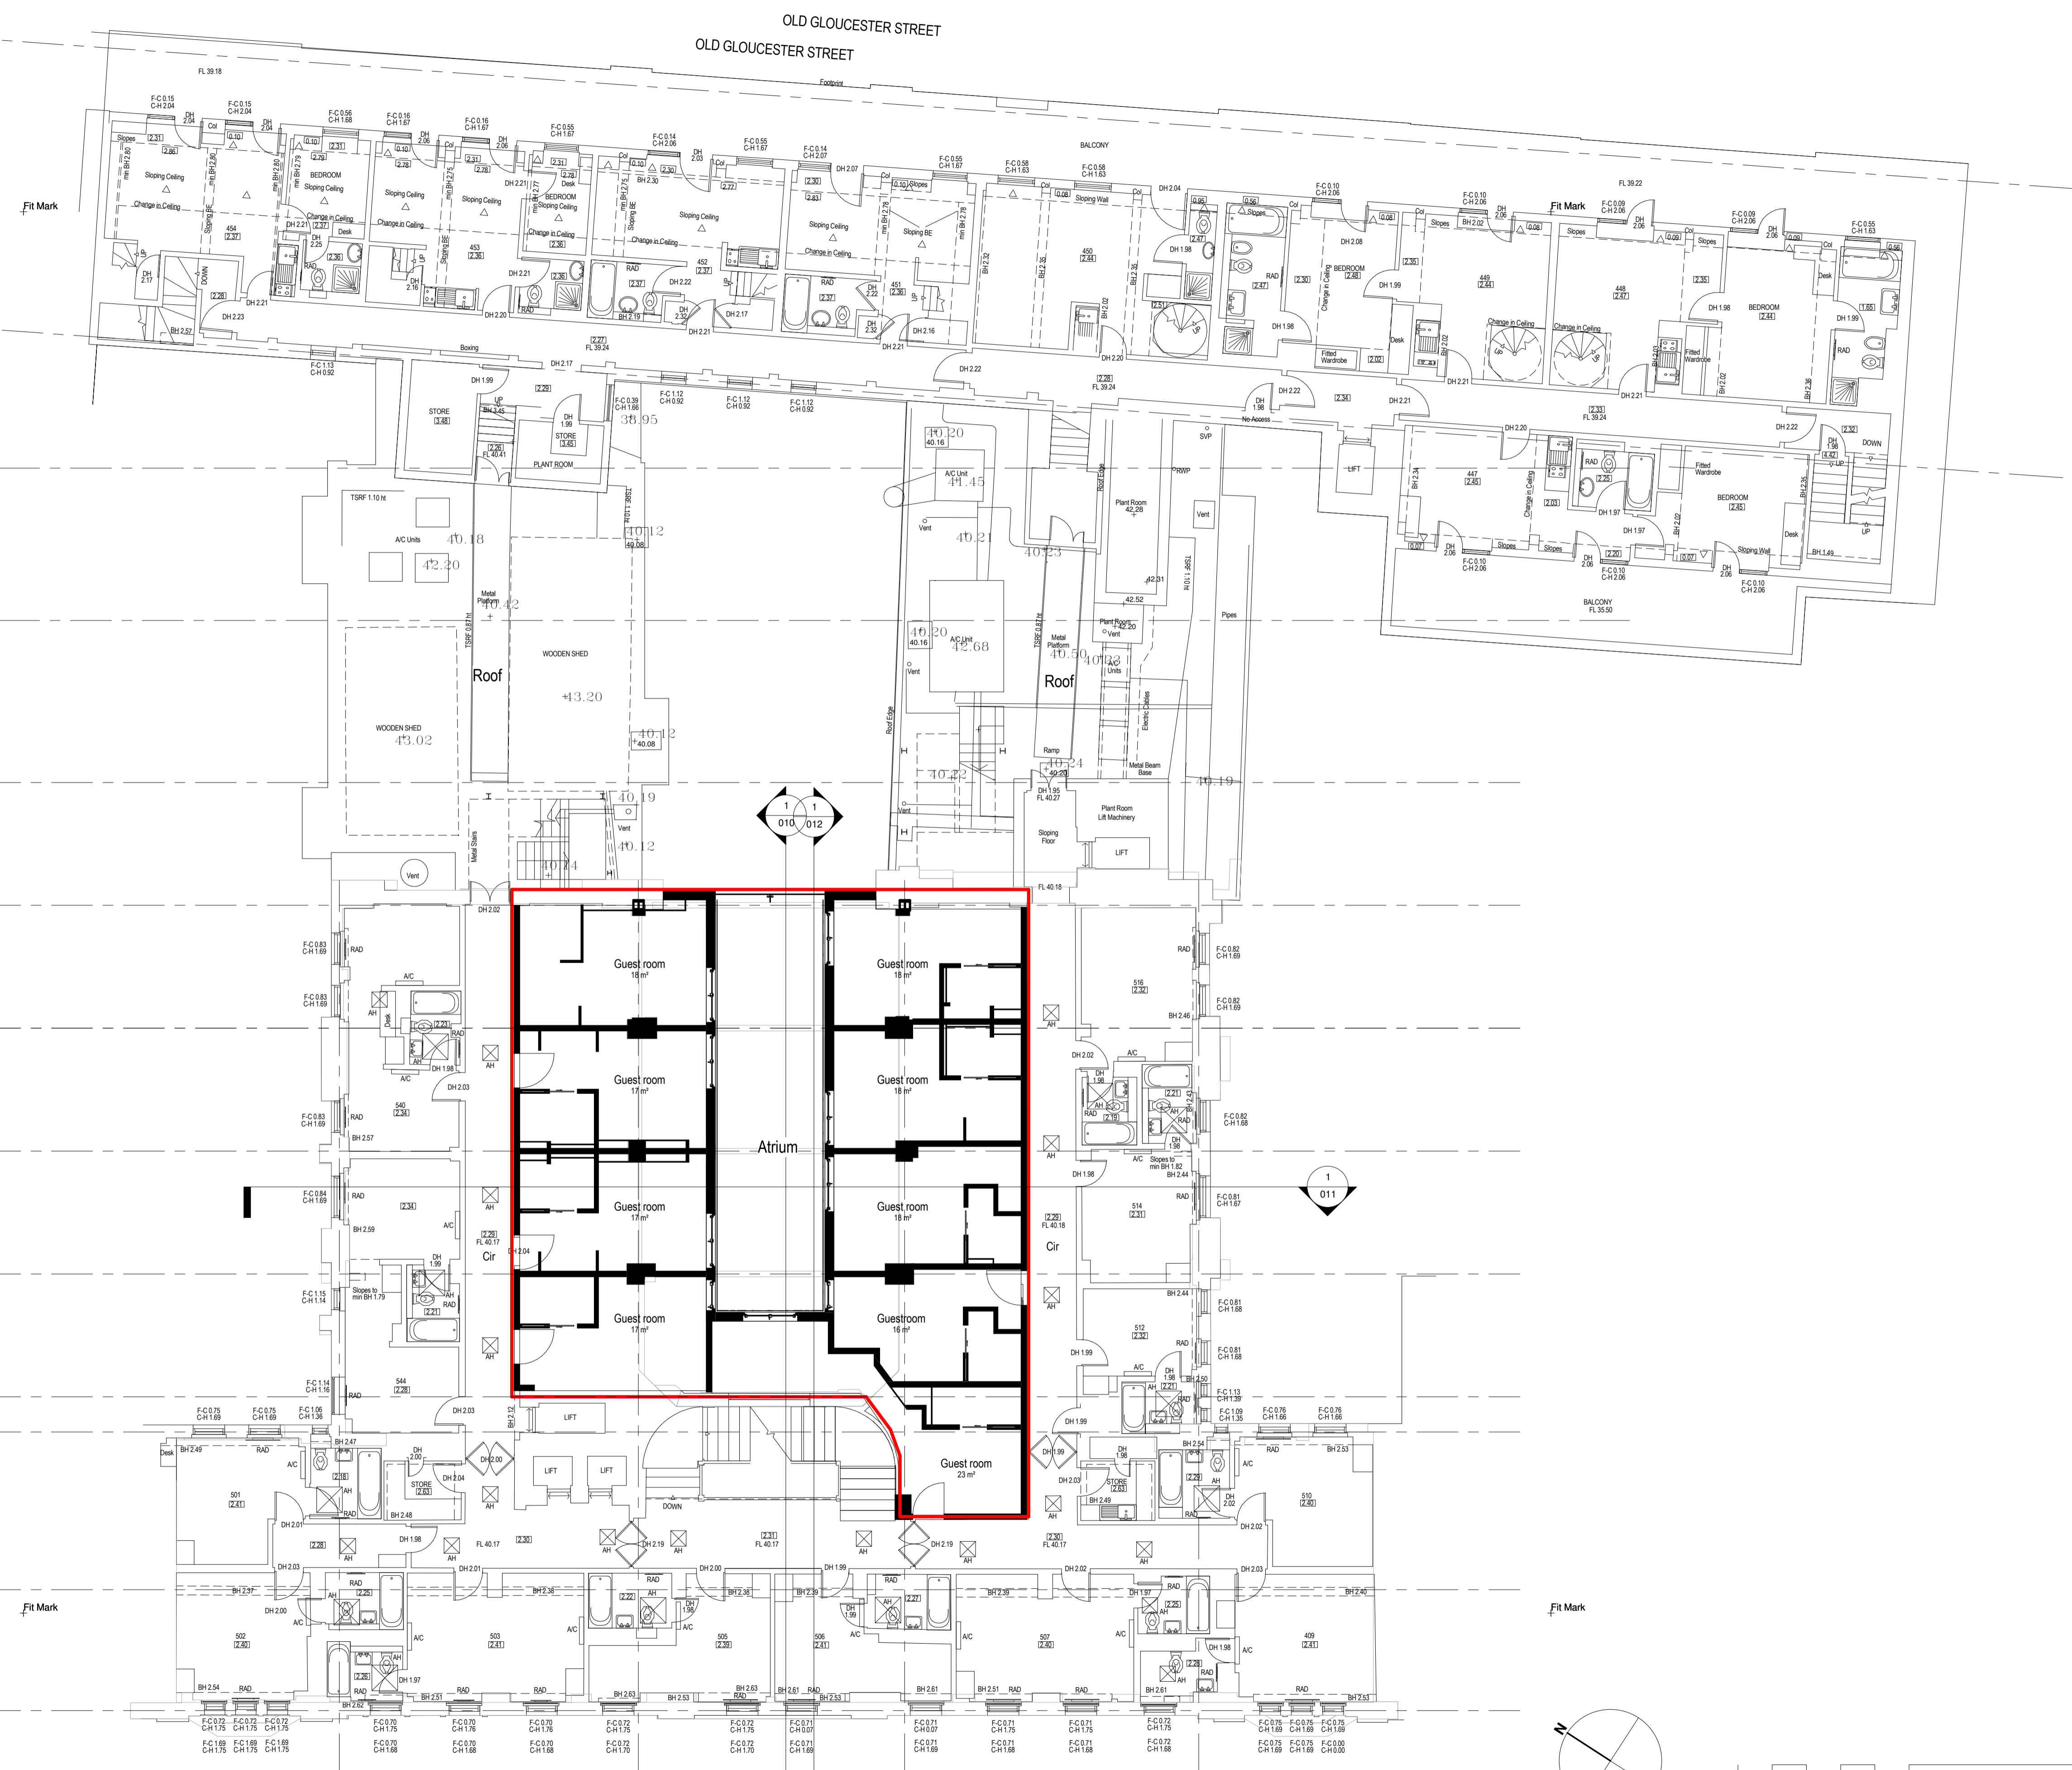

Fifth Floor as Proposed
 1 : 100

A B C D

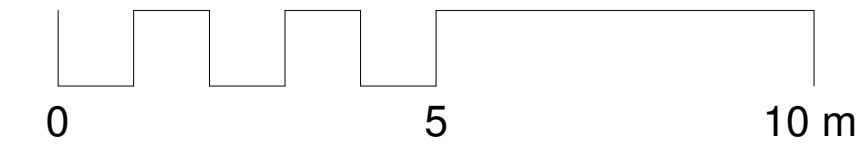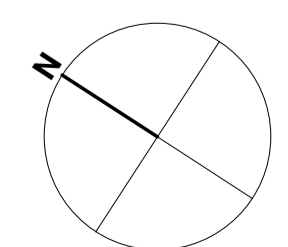

Revision	Description	Date
A	Drawing status changed, Planning Submission	13.07.18



MORRISON DESIGN
 CHARTERED ARCHITECTS

St Alkmunds House, 103 Belper Road, Derby DE1 3ES
 T: 01332 363355 F: 01332 291441 E: architect@morrisondesign.co.uk

Job Title
DoubleTree West End Hotel, Southampton Row, London, WC1B 4BH

Phase 3 Preliminary Proposals
 Drawing Title
5th Floor as Proposed

File Ref:
 Plotter Settings:

Scale	Drawn	Checked	Date
@ A1:As indicated	DR	NC	01/06/18

Job No.	Drawing No.	Revision
3984	007	A

PLANNING SUBMISSION