

13

12

11

10

9

8

E

6

5

4

3


2

1

Fit Mark


Fit Mark

Fit Mark

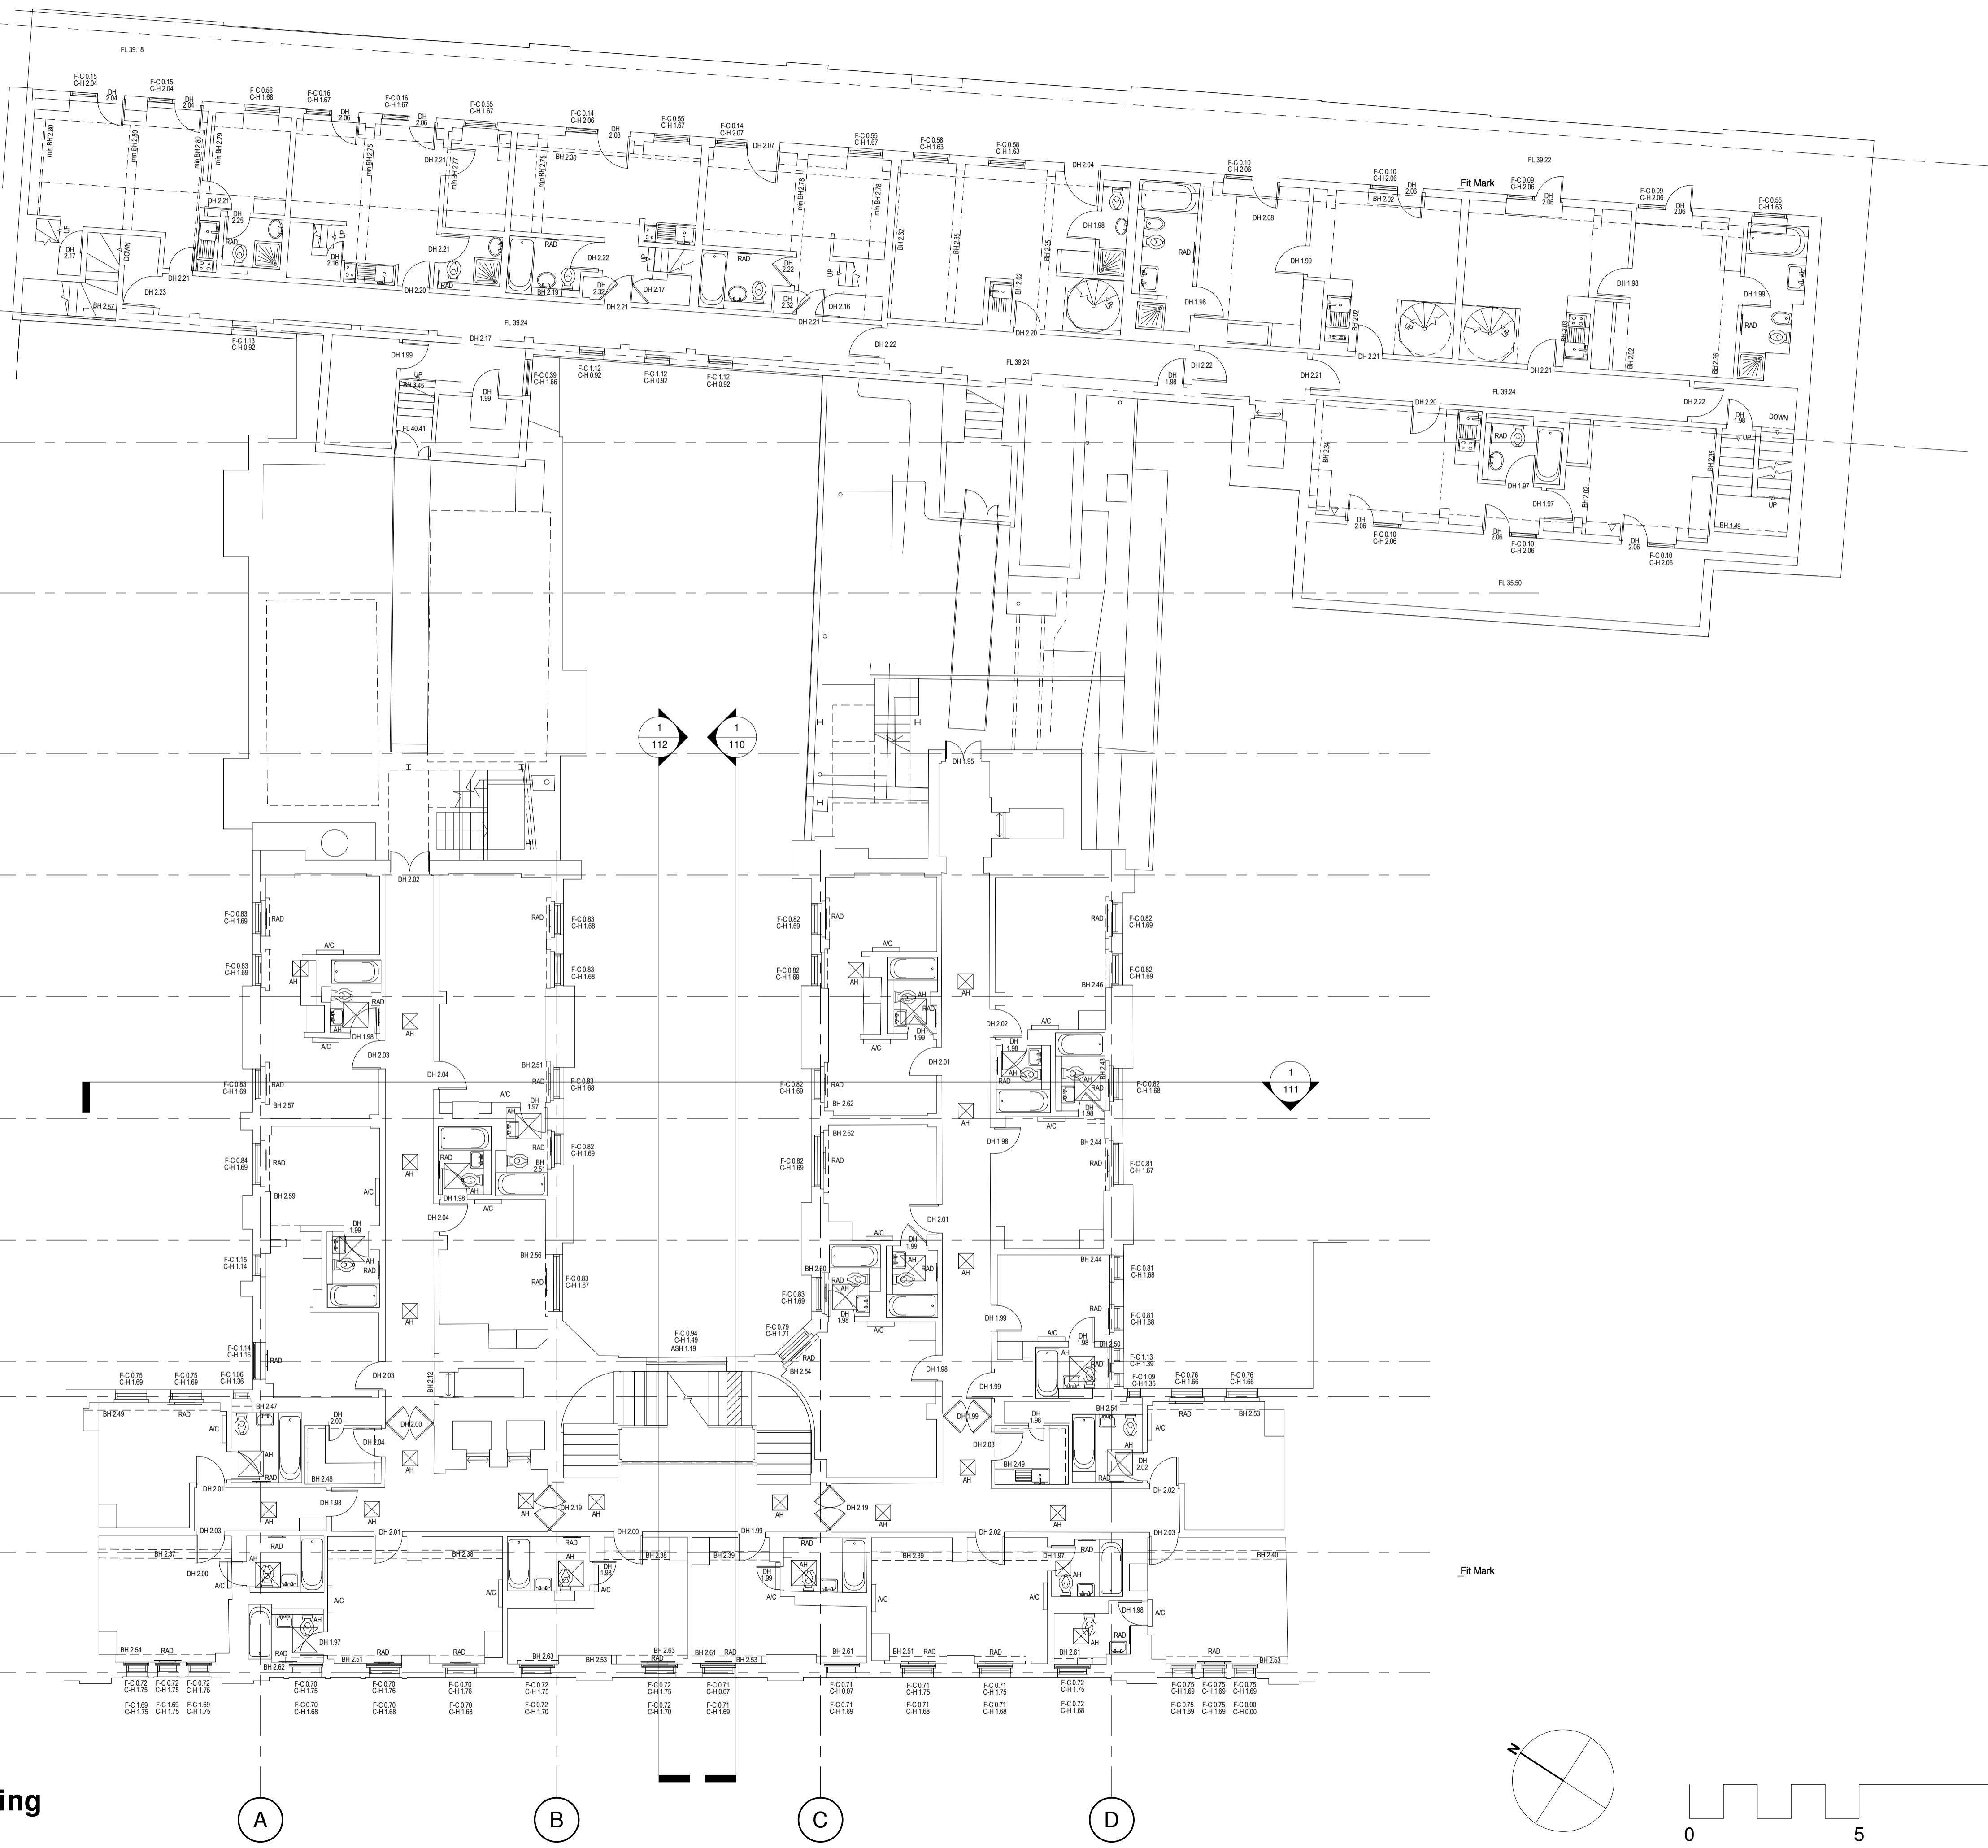

Fifth Floor as Existing
1 : 100

NOTES:
Do not scale from this drawing.
Dimensions to be site checked by Contractor working only from grid and figured dimensions and cross checked with all other relevant drawings.
Any discrepancies to be reported to the Architect prior to construction.
The title, copyright and information in this document is the property of Morrison Design Ltd, Chartered Architects.

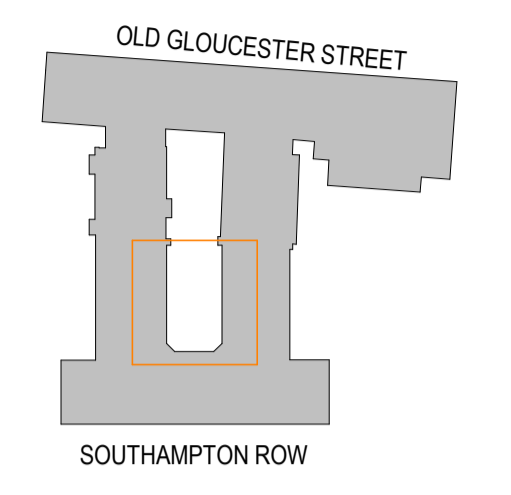

Revision	Description	Date
A	Drawing status changed, Planning Submission	13.07.18



St Alkmunds House, 103 Belper Road, Derby DE1 3ES
T: 01332 363355 F: 01332 291441 E: architect@morrisondesign.co.uk

Job Title
DoubleTree West End Hotel, Southampton Row, London, WC1B 4BH

Phase 3 Preliminary Proposals

Drawing Title
5th Floor as Existing

File Ref.:
Plotter Settings:

Scale @ A1: As indicated Drawn: DR Checked: NC Date: 31/05/18

Job No.	Drawing No.	Revision
3984	107	A

PLANNING SUBMISSION