


1 Existing Elevation - Southampton Row
 1 : 100

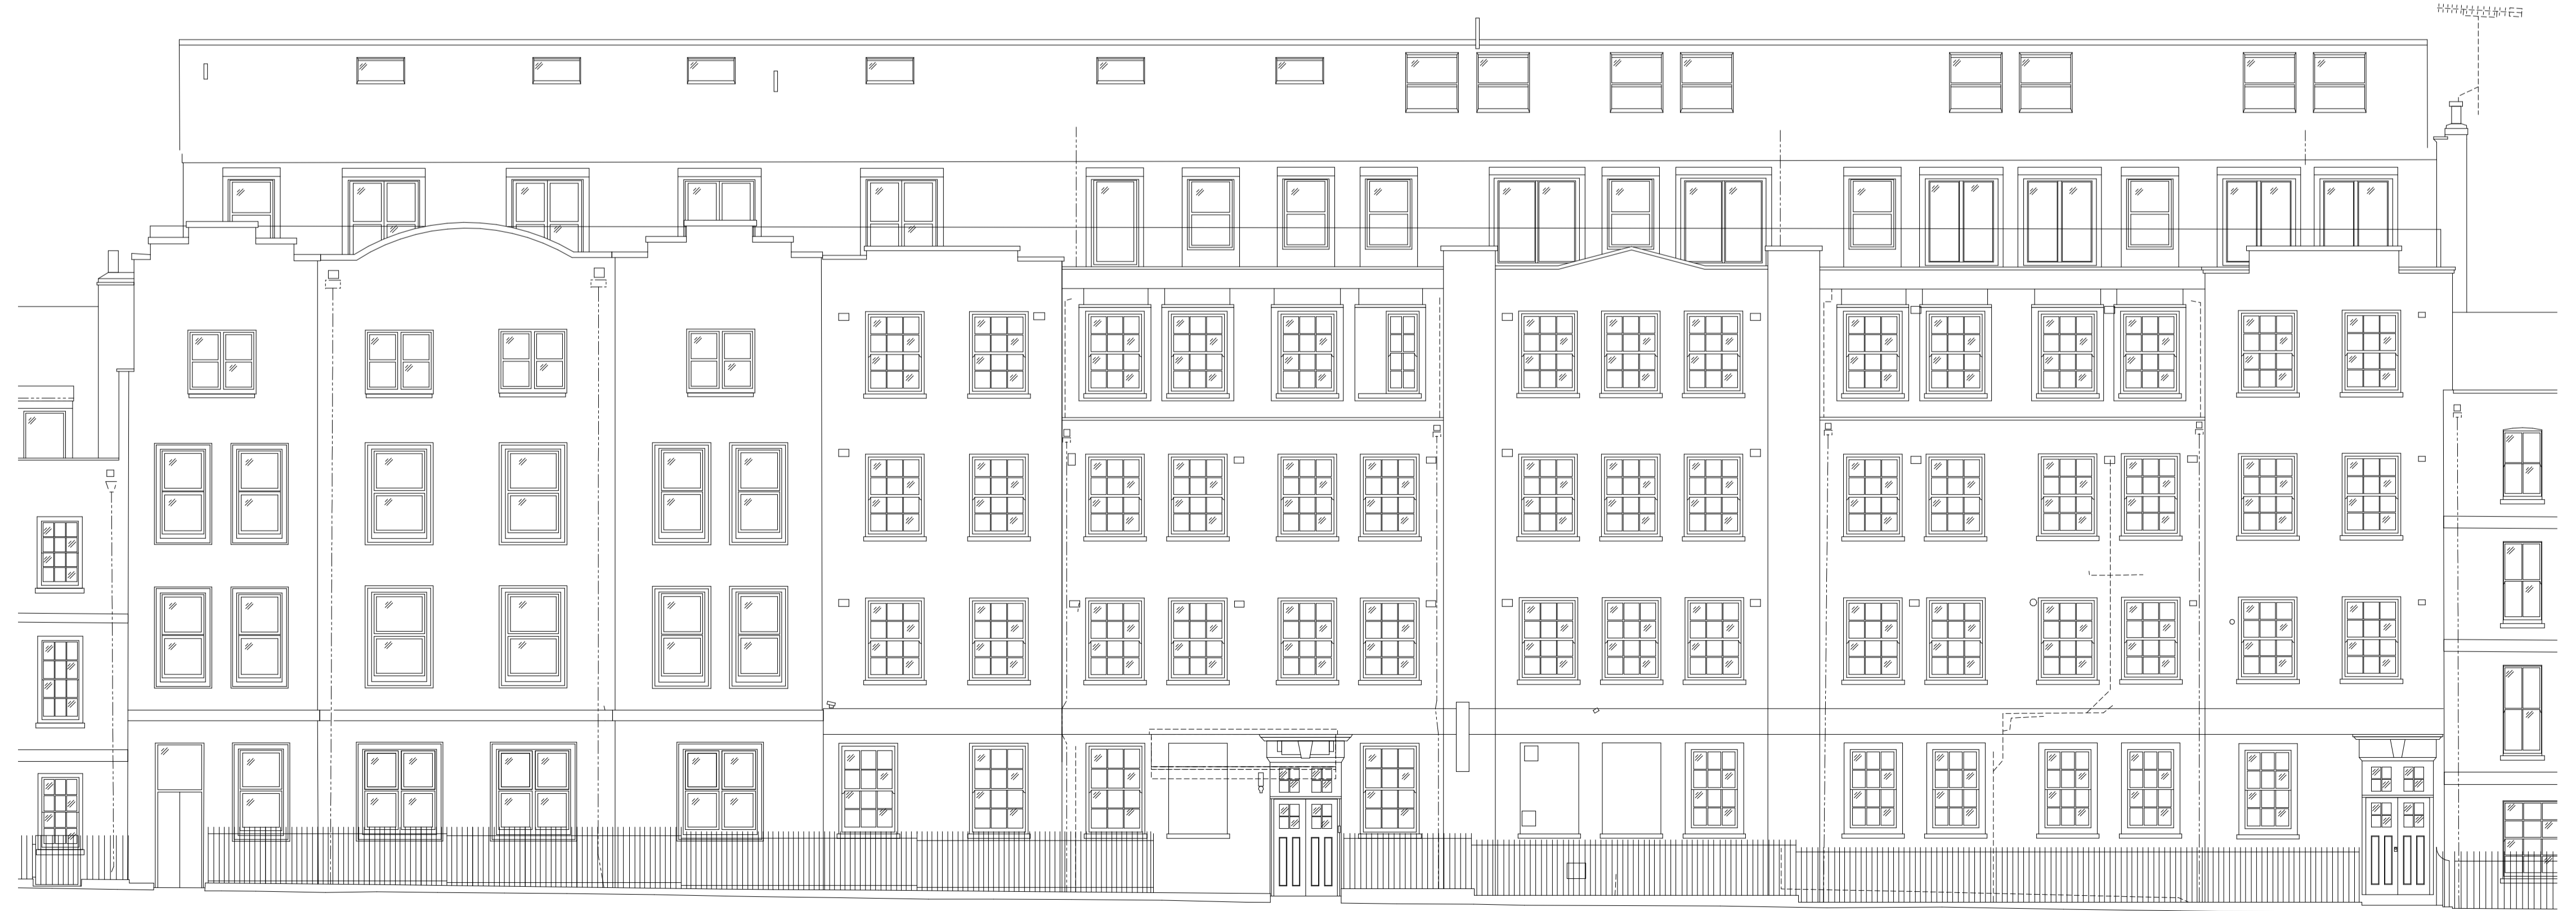

2 Existing Elevation - Old Gloucester Street
 1 : 100

Revision	Description	Date



MORRISON DESIGN
 CHARTERED ARCHITECTS

St Alkmunds House, 103 Belper Road, Derby DE1 3ES
 T: 01332 363355 F: 01332 291441 E: architect@morrisondesign.co.uk

Job Title
DoubleTree West End Hotel, Southampton Row, London, WC1B 4BH

Phase 3 Preliminary Proposals

Drawing Title
Street Elevations as Existing

File Ref:
 Plotter Settings:

Scale @ A1: As indicated	Drawn: DR	Checked: NC	Date: 13/07/18
Job No. 3984	Drawing No. 114	Revision	

PLANNING SUBMISSION