

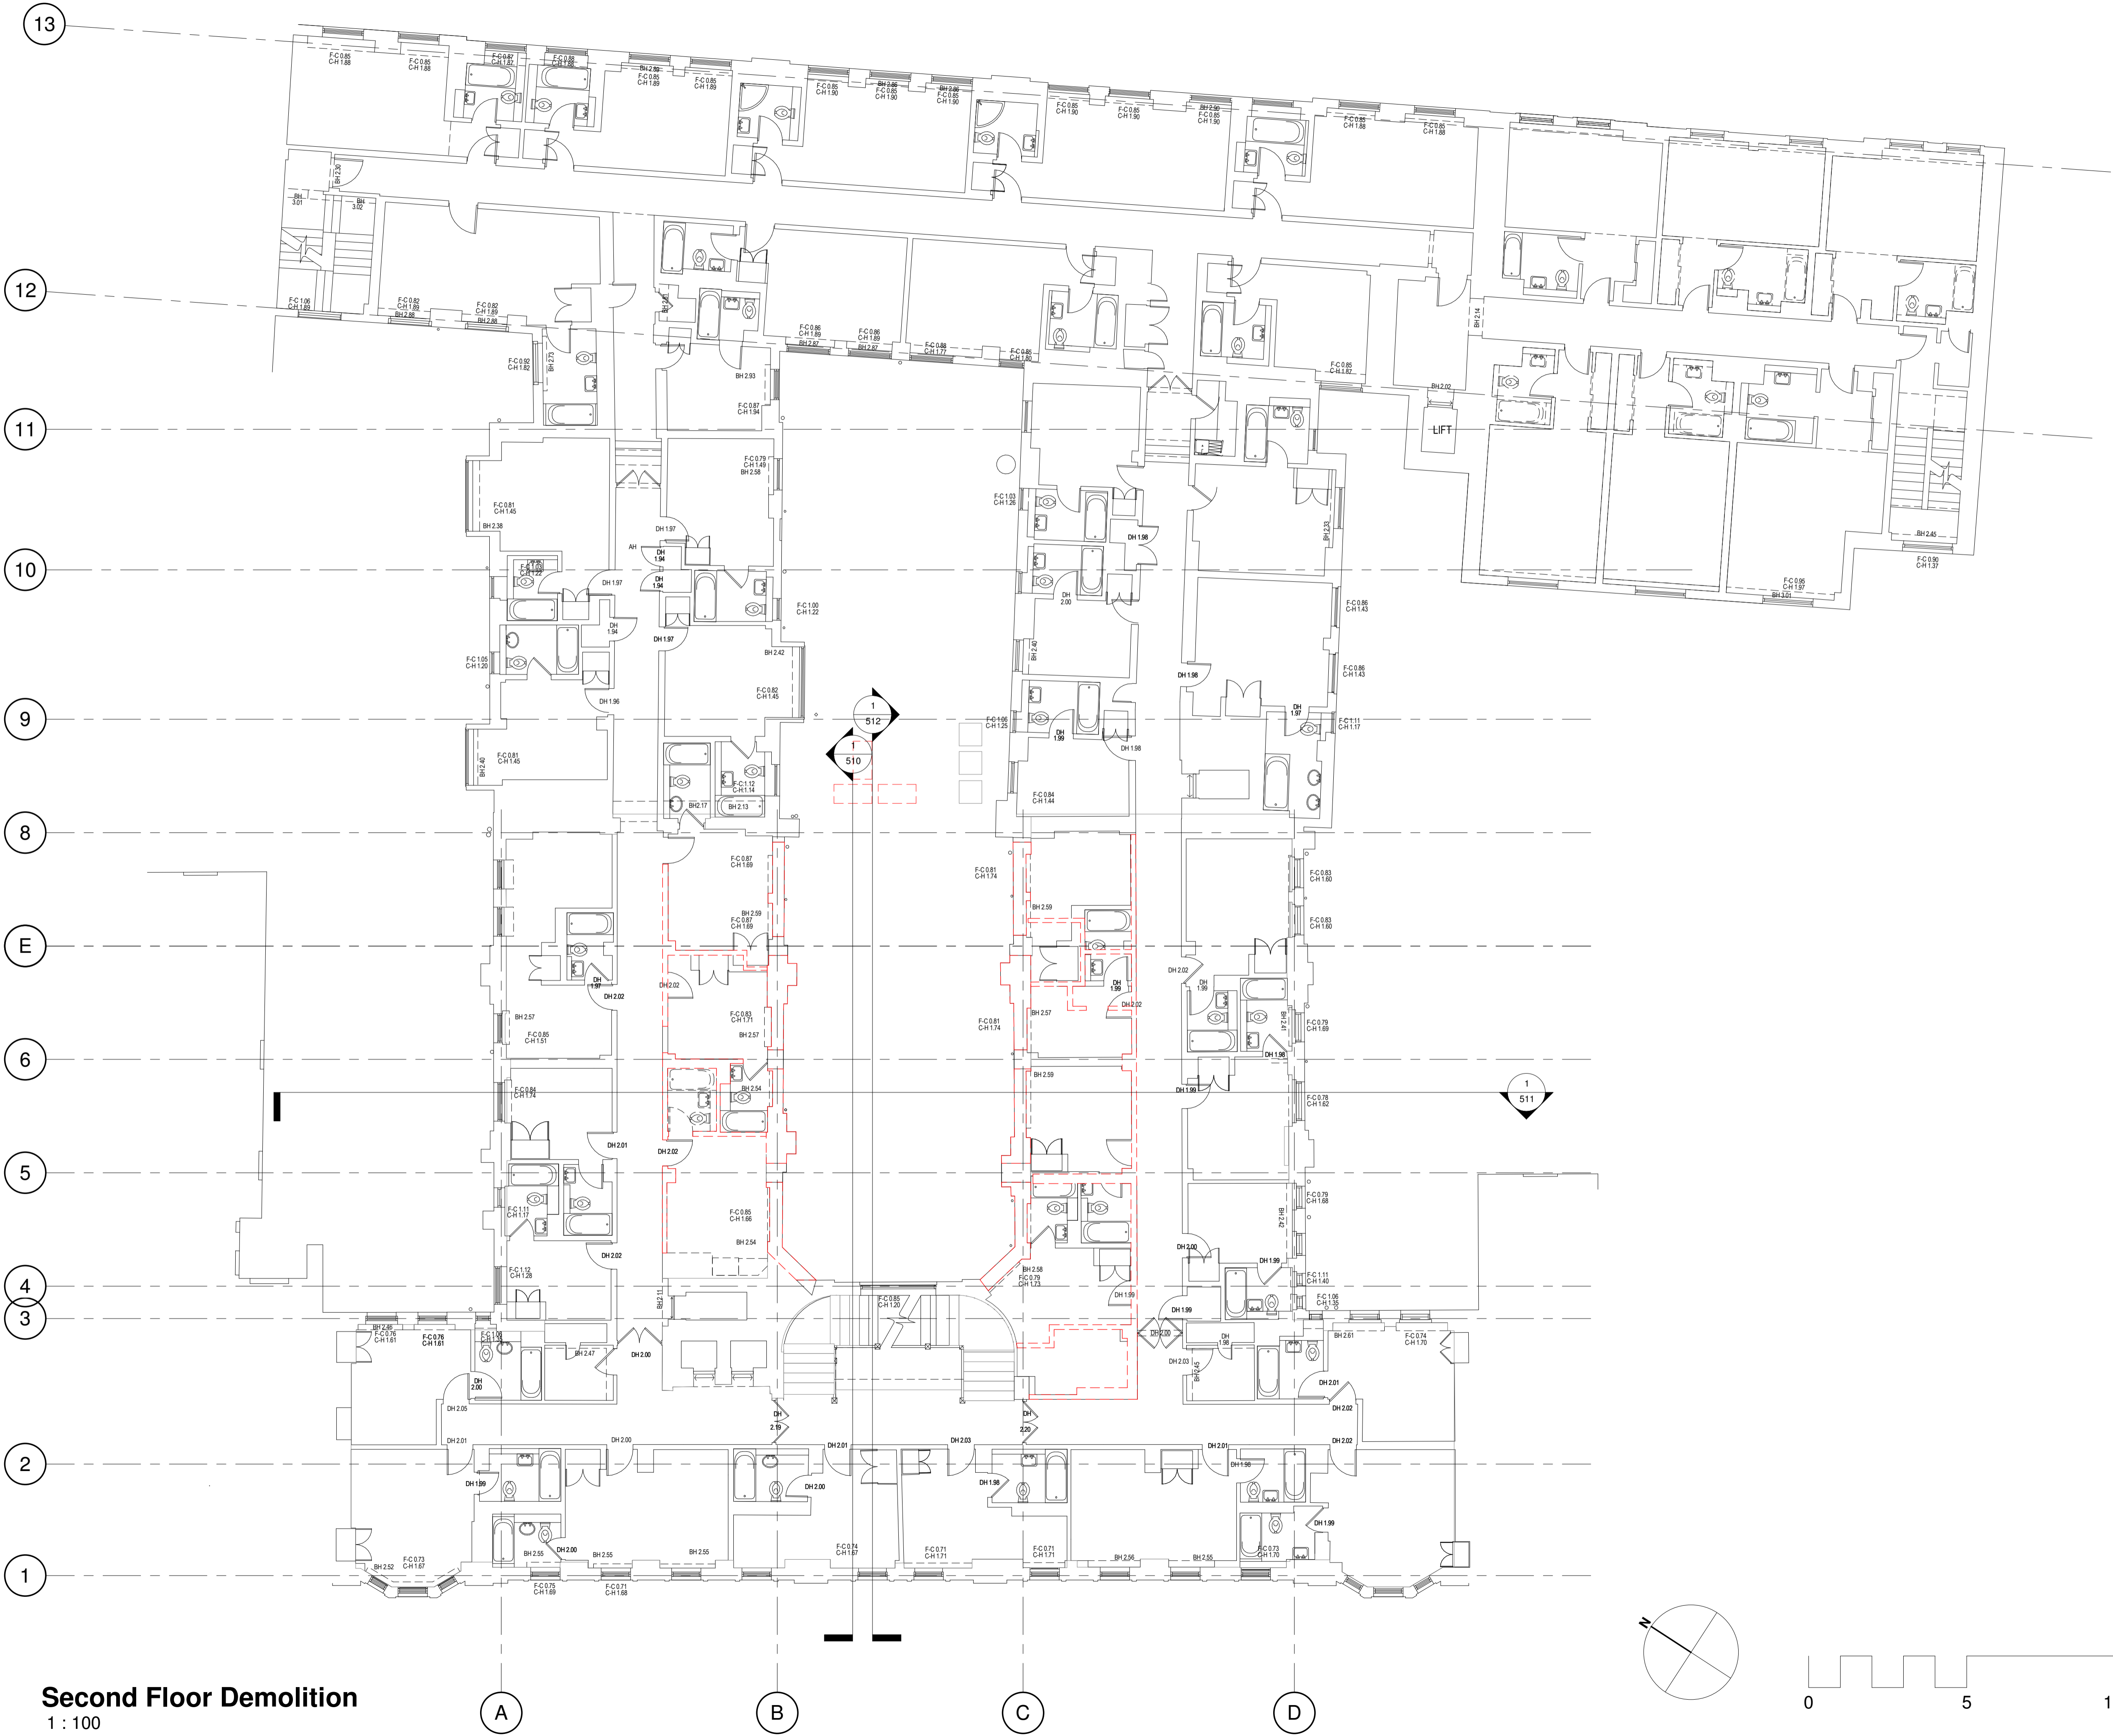


Demolitions
 Walls to be removed - Red
 This dwg to be read in conjunction with all Demolition drawings.

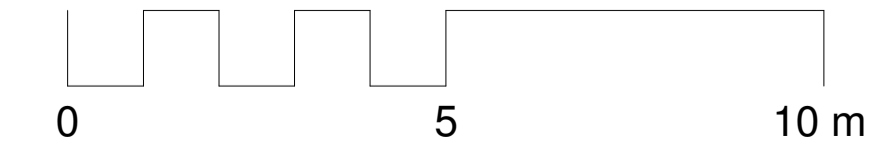

Second Floor Demolition
 1 : 100

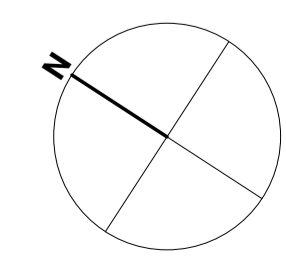

Revision	Description	Date
A	Drawing status changed, Planning Submission	13.07.18



St Alkmunds House, 103 Belper Road, Derby DE1 3ES
 T: 01332 363355 F: 01332 291441 E: architect@morrisondesign.co.uk

Job Title
DoubleTree West End Hotel, Southampton Row, London, WC1B 4BH

Phase 3 Preliminary Proposals

Drawing Title
2nd Floor Demolition

File Ref.:
 Plotter Settings:

Scale @ A1: As indicated	Drawn: DR	Checked: NC	Date: 01/06/18
Job No. 3984	Drawing No. 504	Revision A	

PLANNING SUBMISSION