

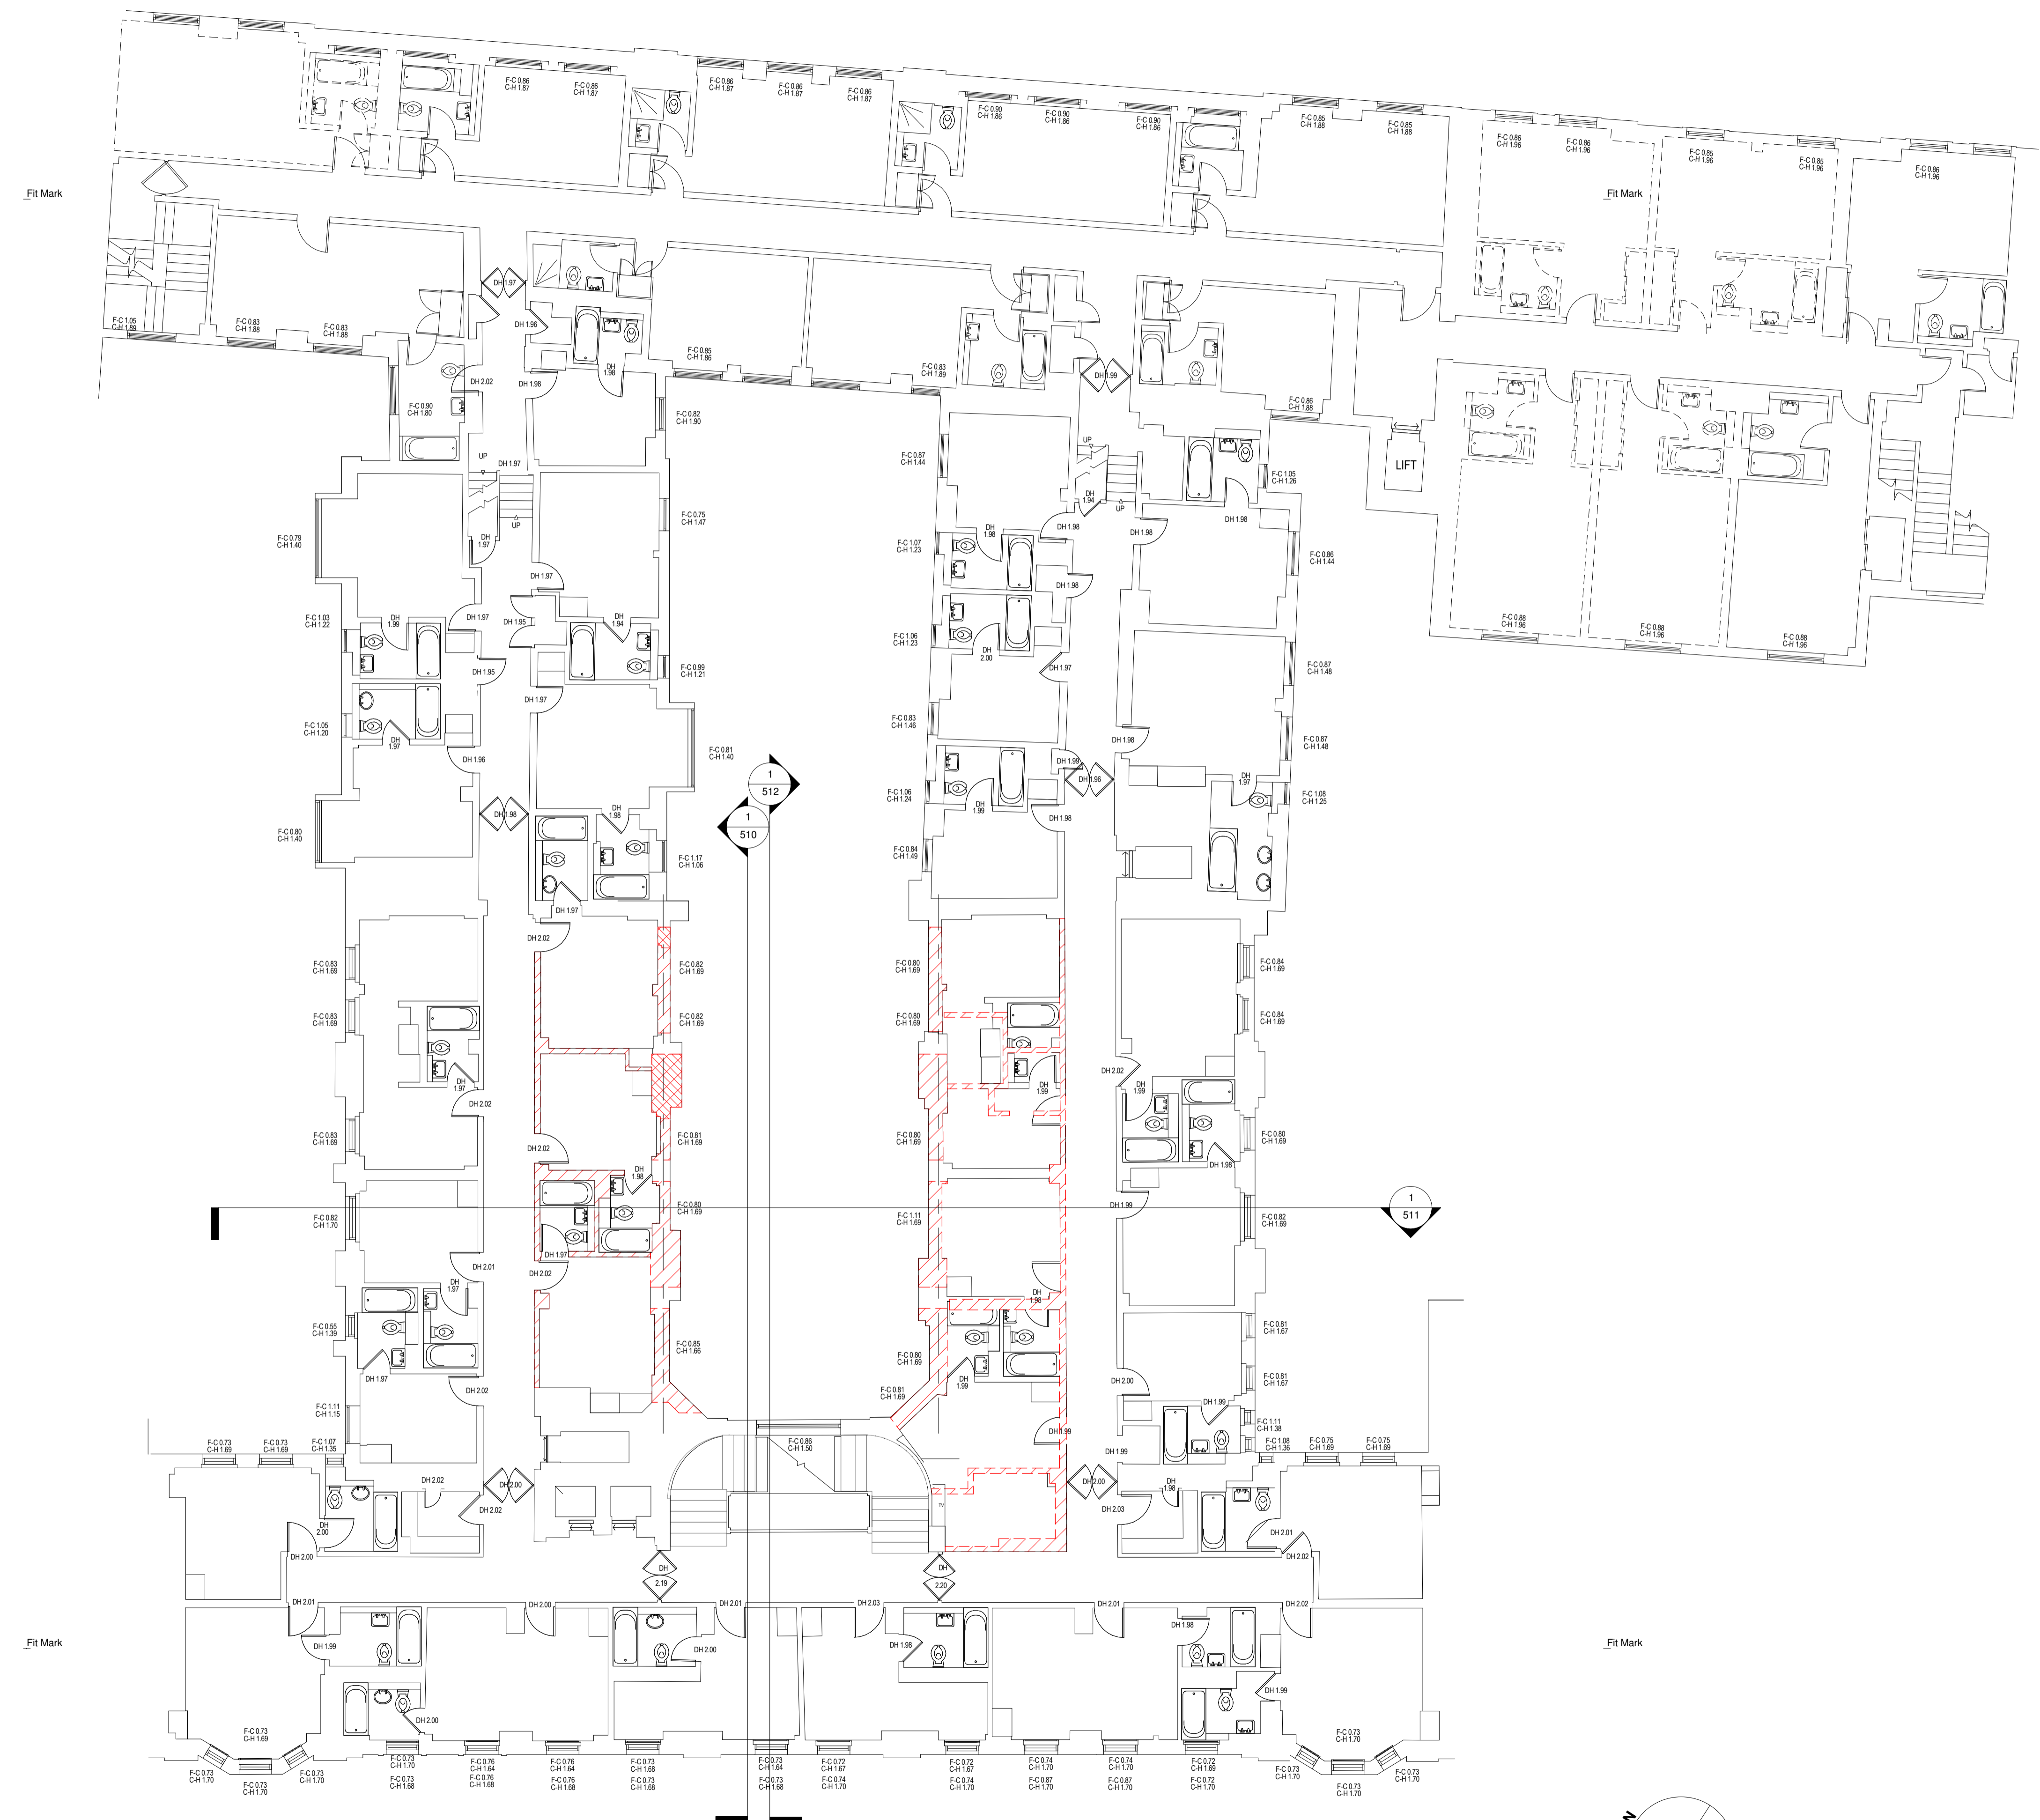


**Demolitions**  
 Walls to be removed - Red  
 This dwg to be read in conjunction with all Demolition drawings.

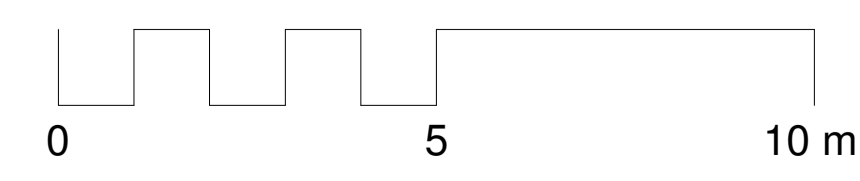

**Third Floor Demolition**  
 1 : 100

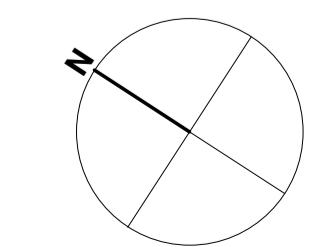

Revision	Description	Date
A	Drawing status changed, Planning Submission	13.07.18



St Alkmunds House, 103 Belper Road, Derby DE1 3ES  
 T: 01332 363355 F: 01332 291441 E: architect@morrisondesign.co.uk

Job Title  
**DoubleTree West End Hotel, Southampton Row, London, WC1B 4BH**

Phase 3 Preliminary Proposals  
 Drawing Title  
**3rd Floor Demolition**

File Ref.:  
 Plotter Settings:

Scale	Drawn	Checked	Date
@ A1: As indicated	DR	NC	01/06/18

Job No.	Drawing No.	Revision
3984	505	A

**PLANNING SUBMISSION**