


Demolitions
 - - - - - Walls to be removed - Red
 This dwg to be read in conjunction with all Demolition drawings.

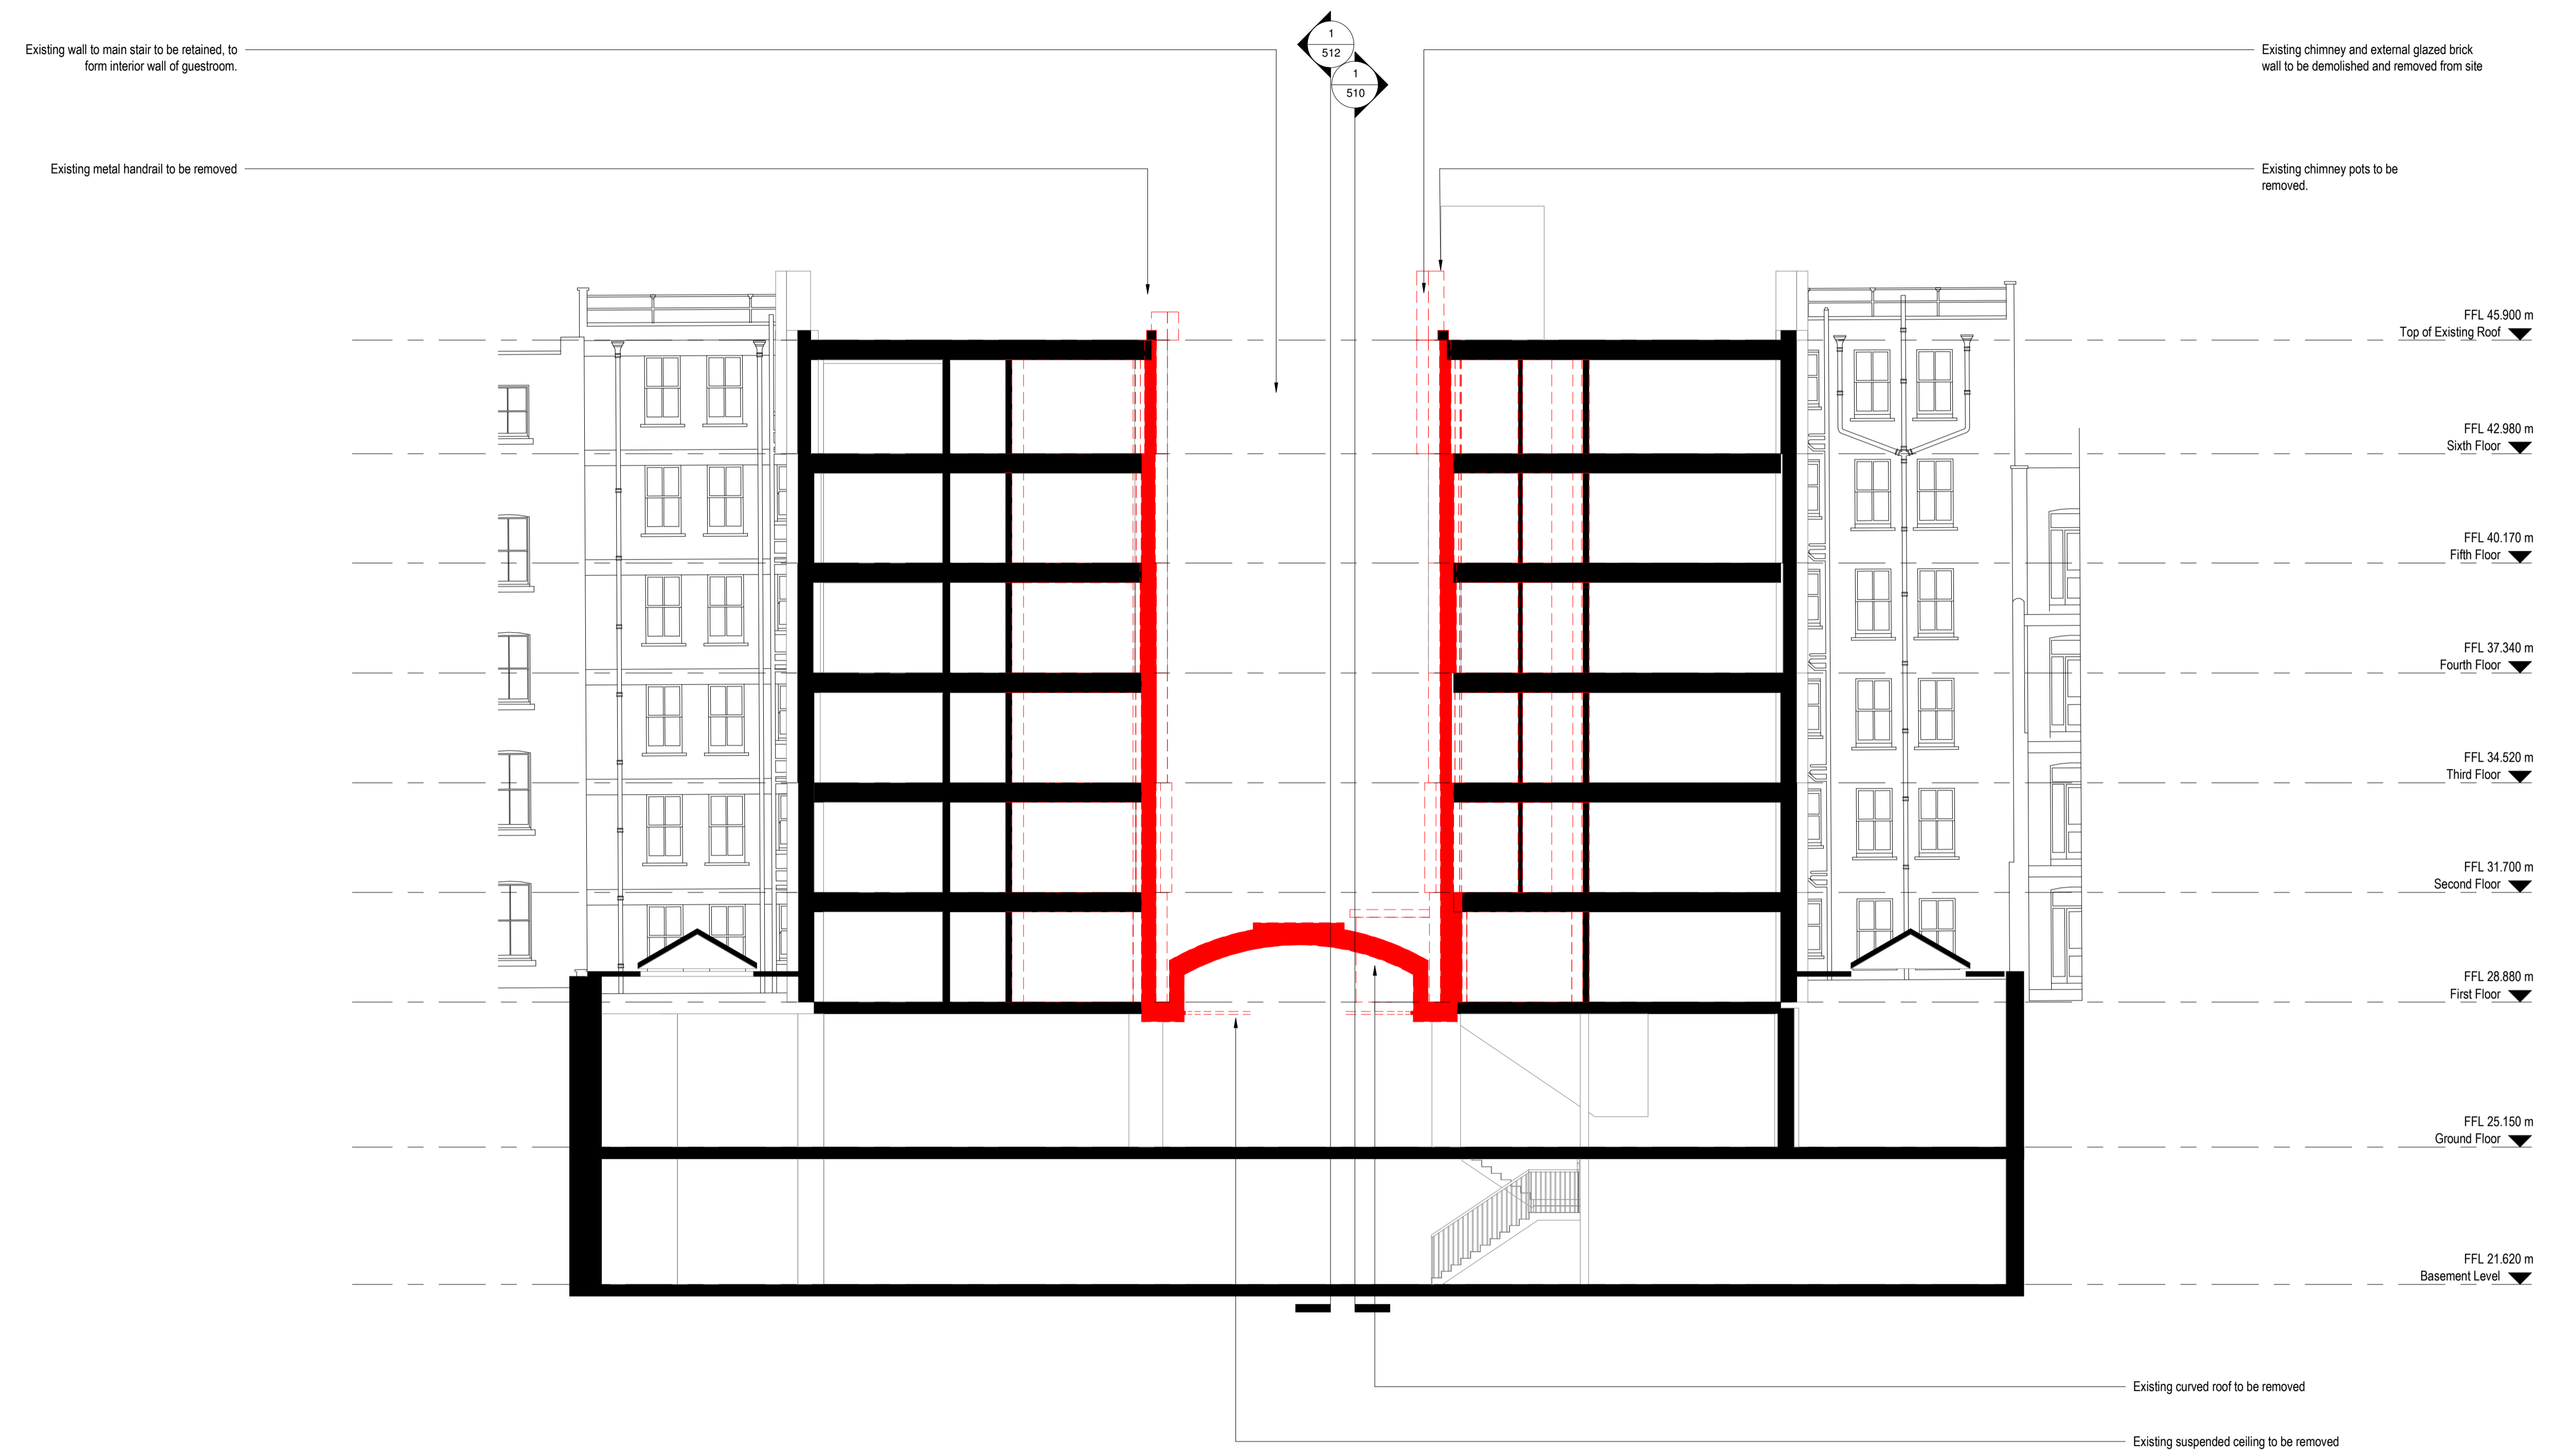

1 Section B-B Demolition
 1 : 100

Revision	Description	Date
A	Drawing status changed, Planning Submission	13.07.18



MORRISON DESIGN
 CHARTERED ARCHITECTS

St Alkmunds House, 103 Belper Road, Derby DE1 3ES
 T: 01332 363355 F: 01332 291441 E: architect@morrisondesign.co.uk

Job Title
 DoubleTree West End Hotel, Southampton Row, London, WC1B 4BH


Phase 3 Preliminary Proposals

Drawing Title
 Section B-B Demolition

File Ref.:
 Plotter Settings:

Scale	Drawn	Checked	Date
@ A1: As indicated	DR	NC	01/06/18

Job No.	Drawing No.	Revision
3984	511	A

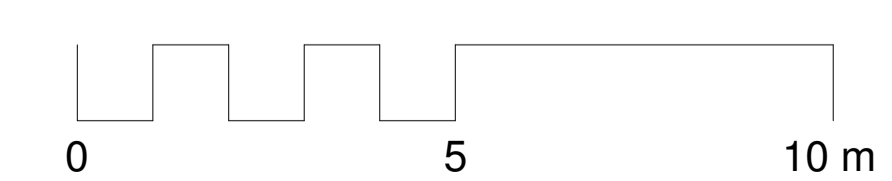

PLANNING SUBMISSION