


**Demolitions**  
 Walls to be removed - Red  
 This dwg to be read in conjunction with all Demolition drawings.

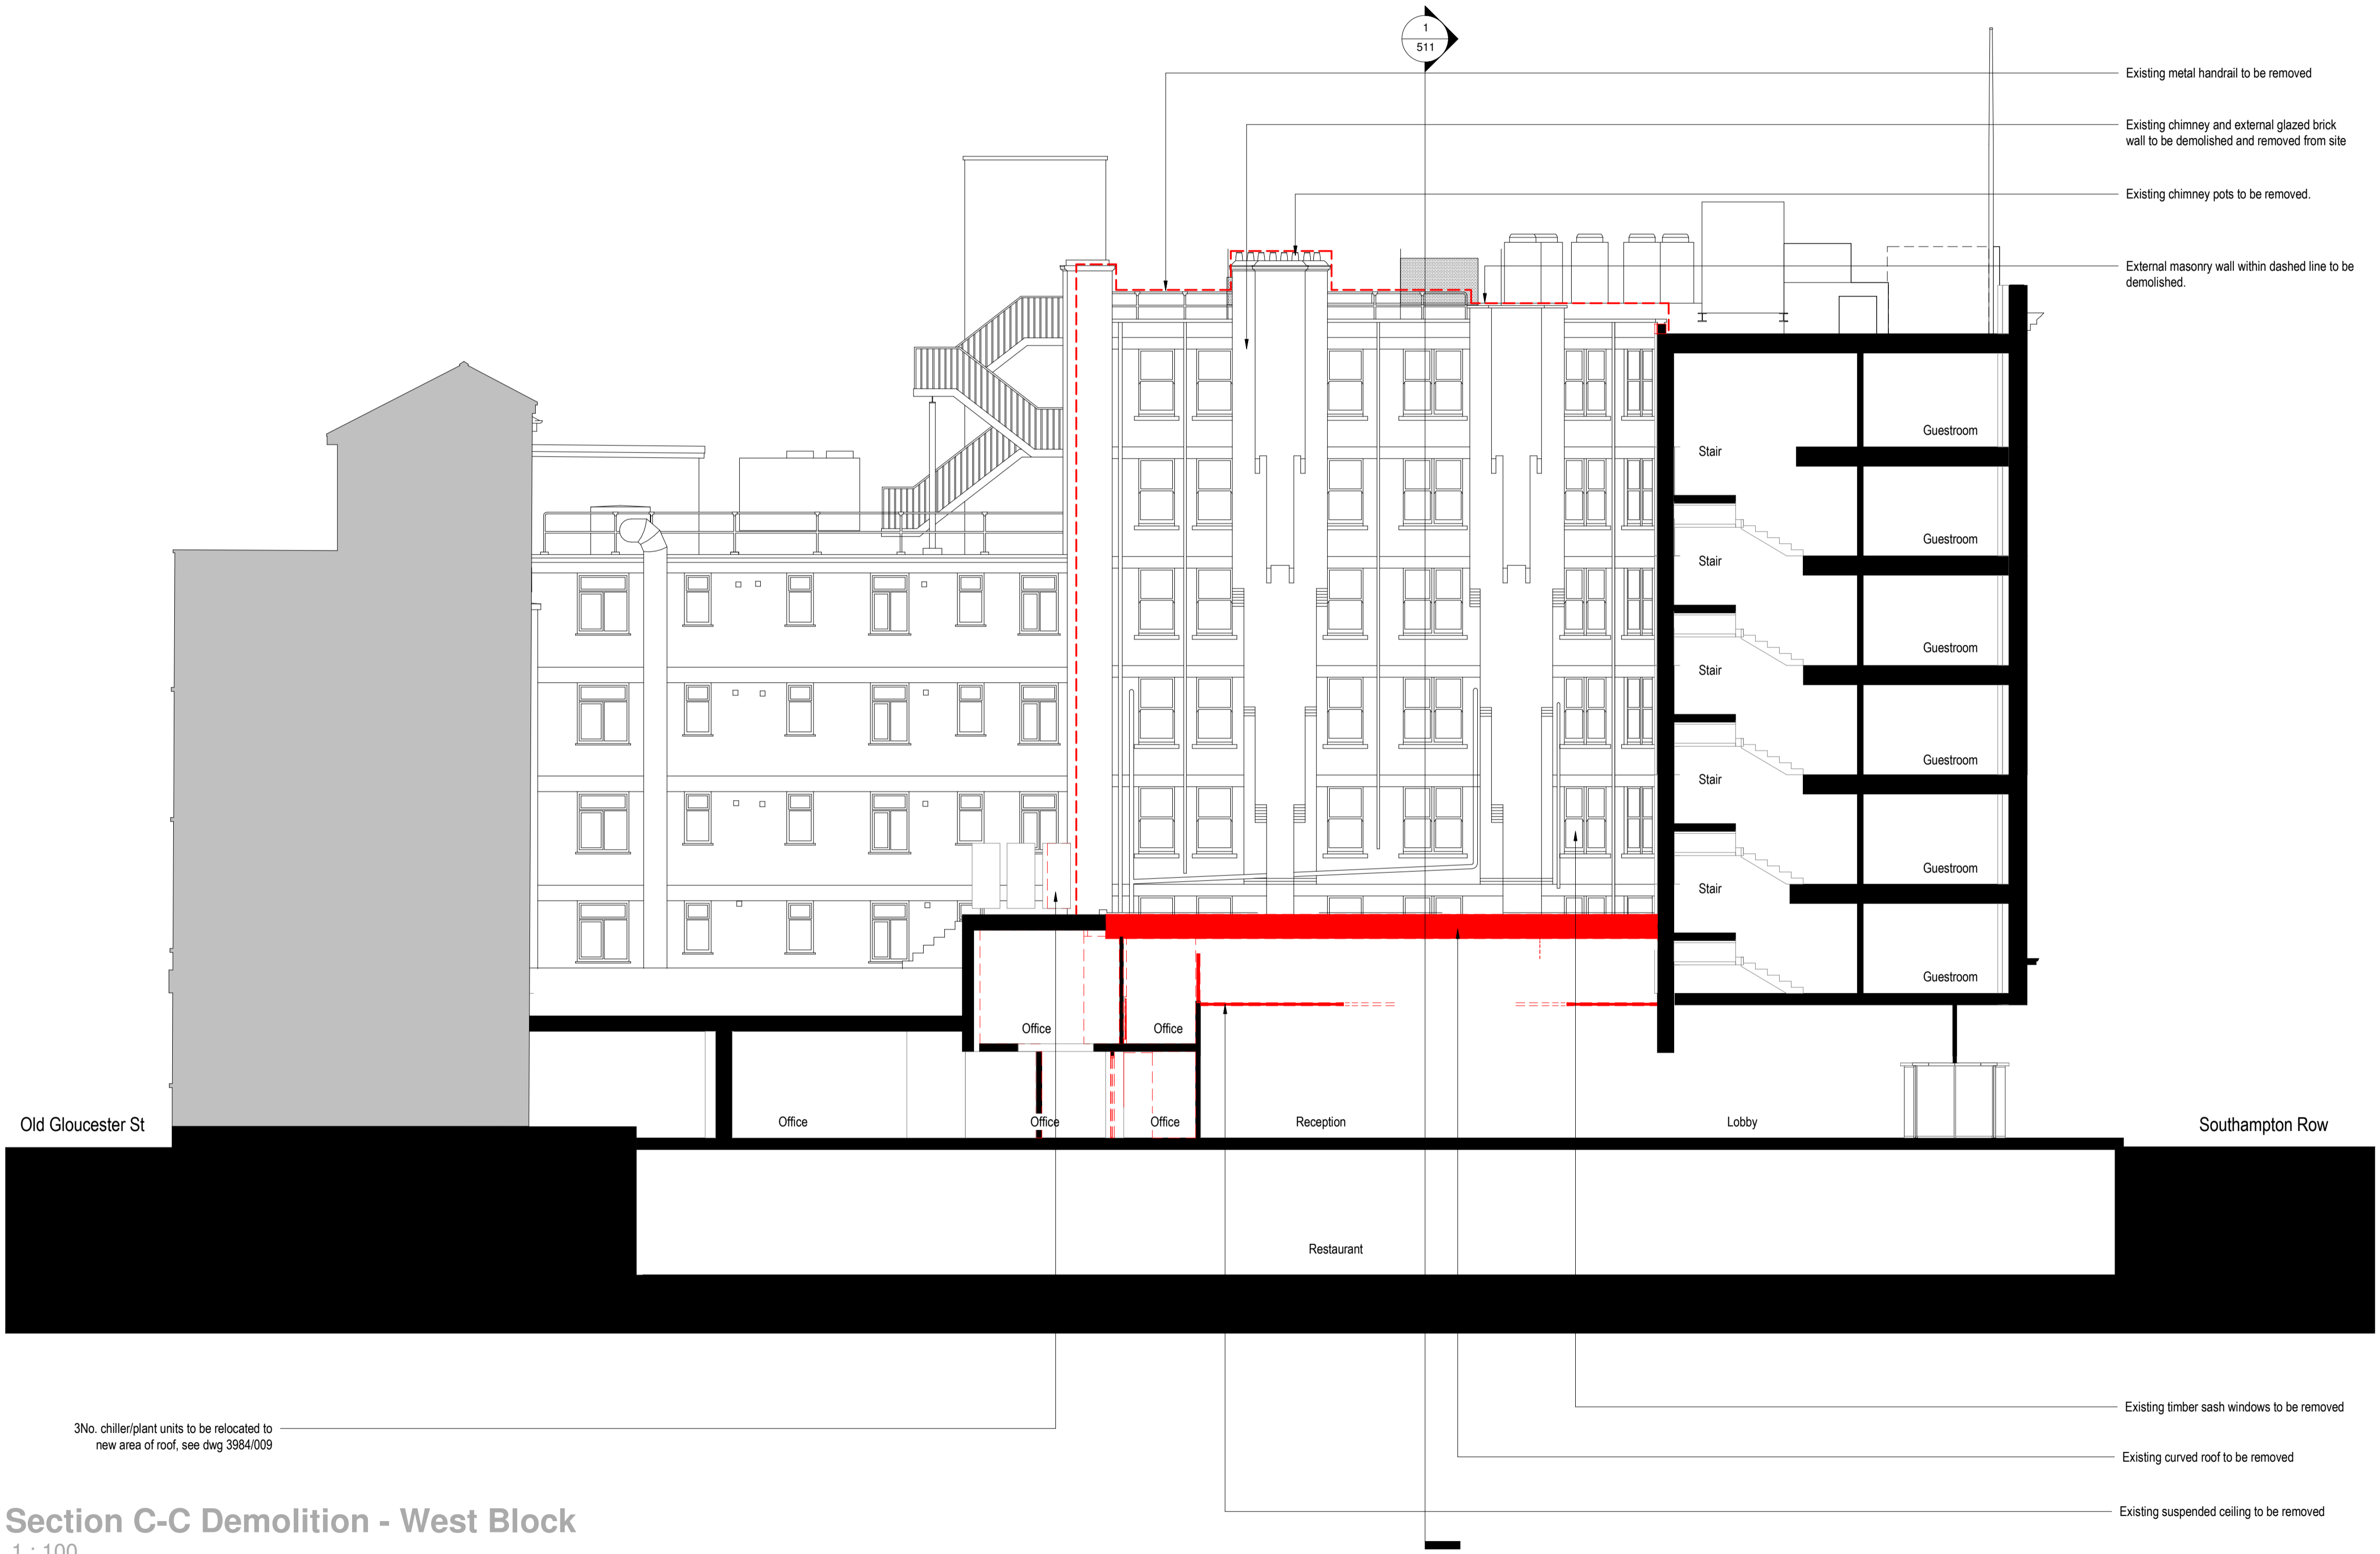

3No. chiller/plant units to be relocated to new area of roof, see dwg 3984/009

**1 Section C-C Demolition - West Block**  
 1 : 100

Revision	Description	Date
A	Drawing status changed, Planning Submission	13.07.18



St Alkmunds House, 103 Belper Road, Derby DE1 3ES  
 T: 01332 363355 F: 01332 291441 E: architect@morrisondesign.co.uk

Job Title  
 DoubleTree West End Hotel, Southampton Row, London, WC1B 4BH


**Phase 3 Preliminary Proposals**

Drawing Title  
 Section C-C Demolition

File Ref.:  
 Plotter Settings:

Scale	Drawn	Checked	Date
@ A1:As indicated	DR	NC	06/07/18

Job No.	Drawing No.	Revision
3984	512	A

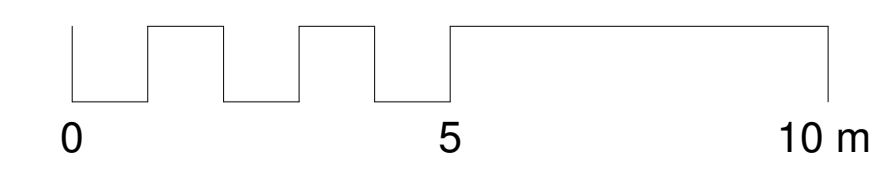

**PLANNING SUBMISSION**