


PLANNING ISSUE

revision notes
 P1 05.06.18 Draft planning issue
 P2 28.06.18 Planning issue
 P3 29.08.18 Planning issue. Amendments to remove third floor front elevation corner and replace with conservation rooflight.

21 MARESFIELD GARDENS

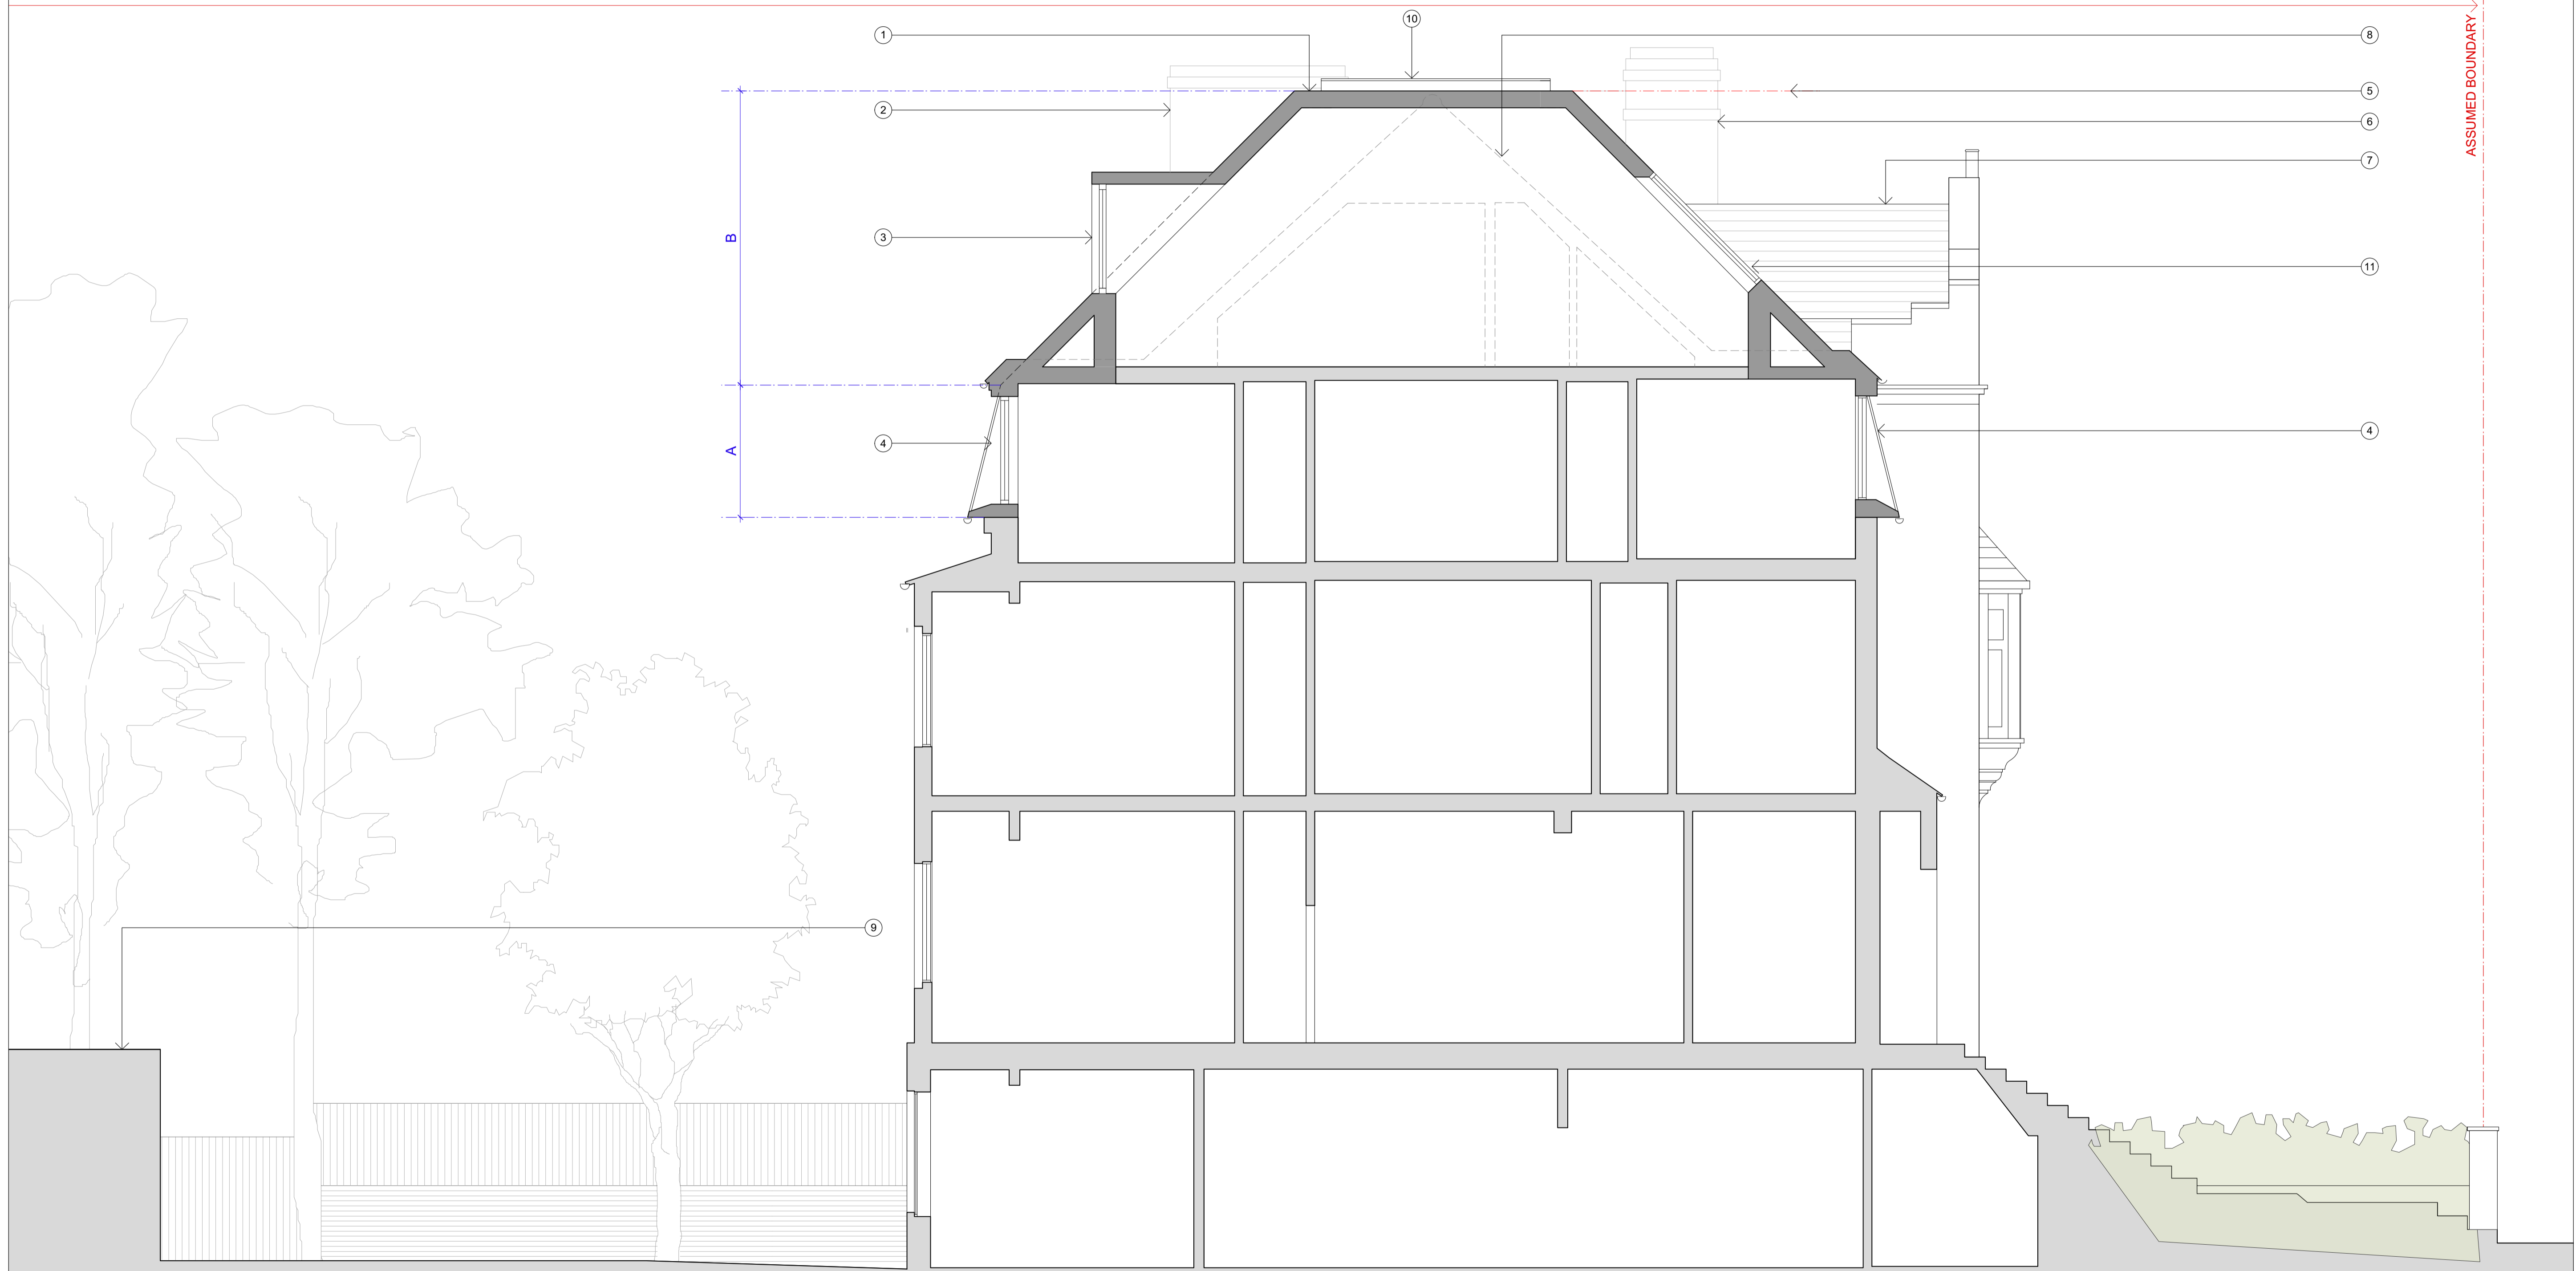

- ① Section of flat roof at centre of plan
- ② Existing chimney raised by approx. 375mm and widened to meet flank wall
- ③ New dormer clad in lead
- ④ Dormer rebuilt to match existing
- ⑤ Line of existing ridge maintained
- ⑥ Existing chimney raised by approx. 375mm
- ⑦ Existing pitched roof behind parapet raised. New slope maintained behind line of decorative parapet in white render
- ⑧ Position of existing roof shown dotted
- ⑨ Existing outbuilding
- ⑩ New flat rooflight beyond
- ⑪ New conservation rooflight fit flush to the tiled roofslope
- Light grey denotes existing construction
- Dark grey denotes new construction
- Ⓐ Section of roof rebuilt to match pitch of front slope at 19 Maresfield Gardens
- Ⓑ Section of roof rebuilt to same pitch of existing roof

SECTION B AS PROPOSED

