


# Regent Square

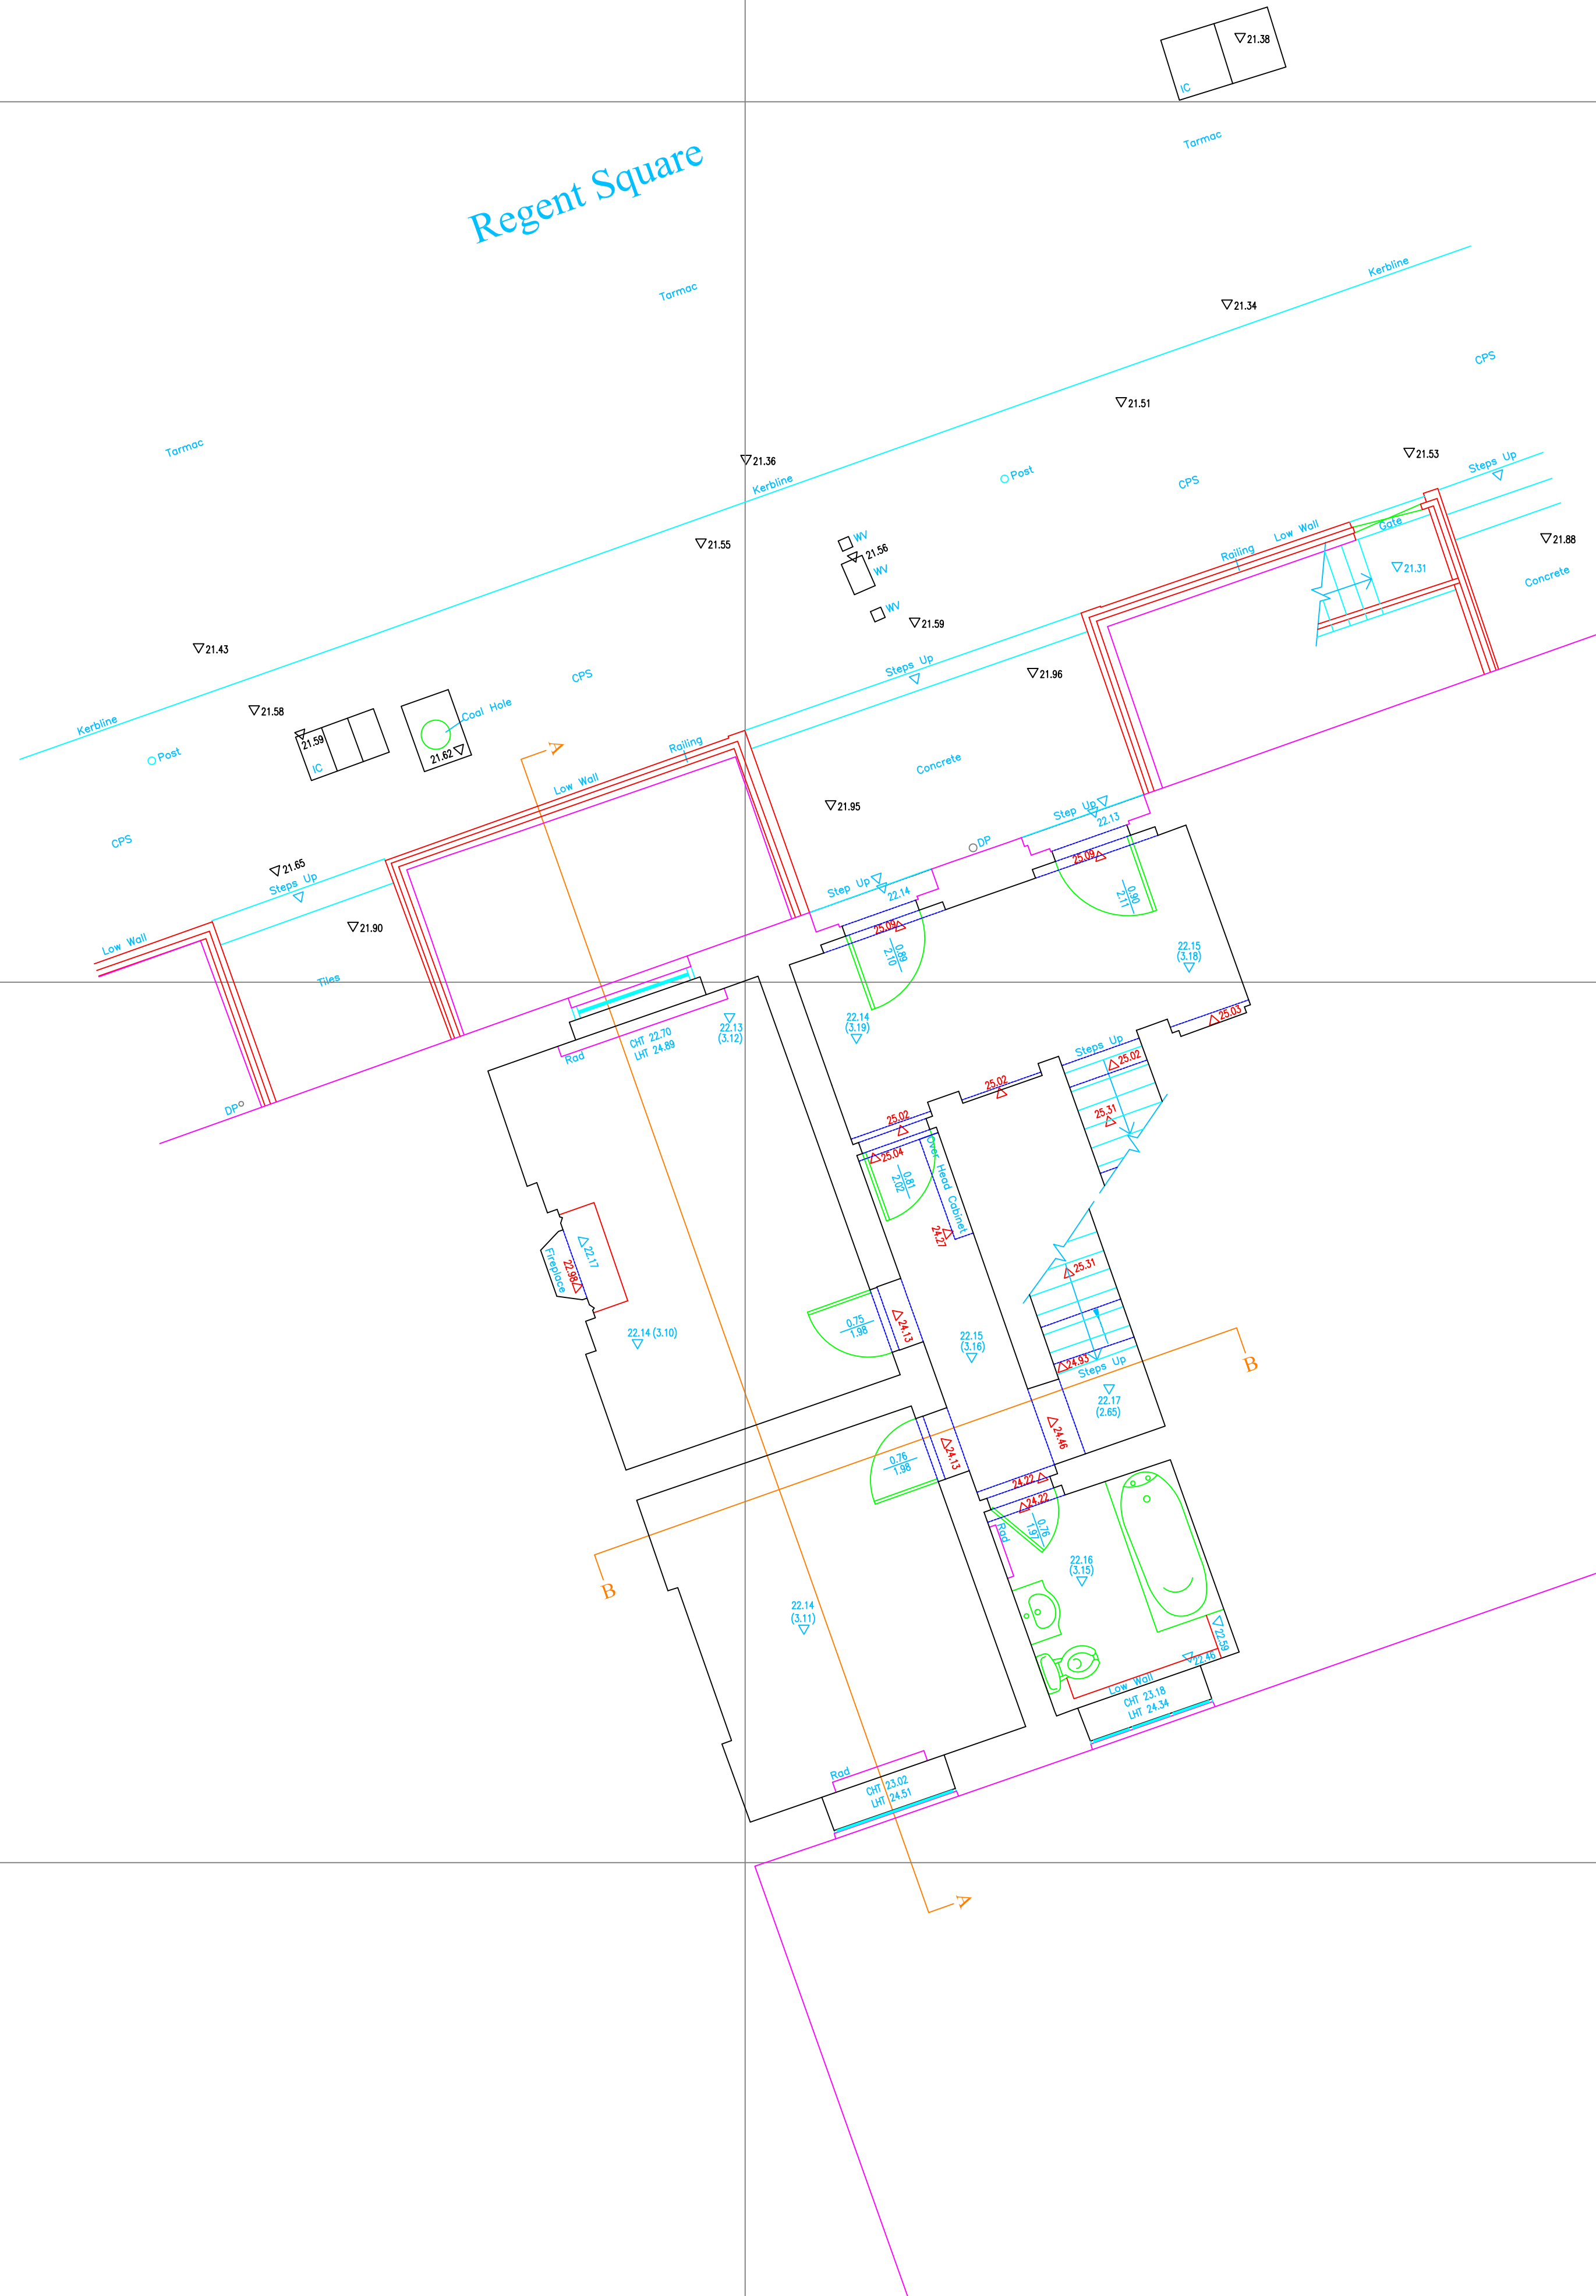


**RGL Surveys Ltd**  
 Land & Measured Building Surveyors  
 Building S8  
 Westcott Venture Park  
 Westcott  
 Bucks HP18 0XB  
 Tel: 01296 651833  
 Email: mail@rglsurveys.co.uk  
 www.rglsurveys.co.uk



Drawn	RO/NN	Checked	Scale
Levelling			1:50 @A1
All levels relate to OS Active GPS Network.			Date of Survey
			June 2018
Drawing Number	Notes		
RGL-18-2872-02			

**Rita Nunes**  
 The Atelier Brown  
 Millow Dunton  
 Biggleswade  
 SG18 8RH

9/10 Regent Square  
 London  
 Site Survey & Ground FP

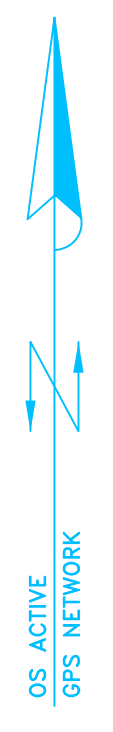

Legend	
B	Bollard
BT	British Telecom
CATV	Cable Television
CS	Control Box
CBF	Closed Board Fence
CL	Chain Link Fence
CLF	Concrete Paving Slabs
CPS	Concrete Paving Slabs
DC	Drainage Channel
DK	Drop Kerb
DP	Down Pipe
ER	Earth Rod
FB	Flowerbed
FH	Fire Hydrant
FP	Flag Pole
G	Gully
GV	Gas Valve
IC	Inspection Cover
IRF	Iron Rolling Fence
(2.70)	Ceiling Height (metres)
(2.70)	False Ceiling Height (metres)
(2.42)	Beam Height (metres)
f-h=1.50	Floor to Sill Height (metres)
s-h=0.67	Sill to Head Height (metres)
+50.00m	Finished Floor Level (metres)
Δ UP	All Arrows Indicate Direction Up
IL	Invert Level
KW	Kerb Weir
LP	Lamp Post
MH	Manhole
MKR	Marker Post
PRF	Post & Rail Fence
PS	Pipe Size
PWF	Post & Wire Fence
RE	Rodding Eye
RN	Road Name
RS	Road Sign
SY	Stay Wire
Sycamore MB	Species Multi-Bowl
0.3/4/8	Trunk(Dia)/Spread(Rad)/Height(Approx)
TL	Traffic Light
TOB	Top of Bank
TP	Tactile Paving
UTL	Unable To Lift
VP	Vent Pipe
WV	Water Valve
WL	Water Level
(2.70)	Ceiling Height/Level (metres)
(2.70)	False Ceiling Height/Level (metres)
(2.42)	Beam Height/Level (metres)
f-h=1.50	Floor to Sill Height/Level (metres)
s-h=0.67	Sill to Head Height/Level (metres)
+ 50.00	Finished Floor Level (metres)
+ 52.00	Ceiling/Beam Level (metres)
50.00 (2.50)	All Arrows Indicate Direction Up Floor Level (Ceiling Height)
Δ 0.00	Soffit Level
Off 110.81	Sill Level
UH 112.98	Lintel Level
-1.50	Door Width
-2.00	Door Height