


**Notes**



Do not scale from this drawing. All dimensions are based on site by the contractor and are subject to change. The contractor shall be responsible for the accuracy of all dimensions and shall report any errors, omissions and discrepancies to the architect.

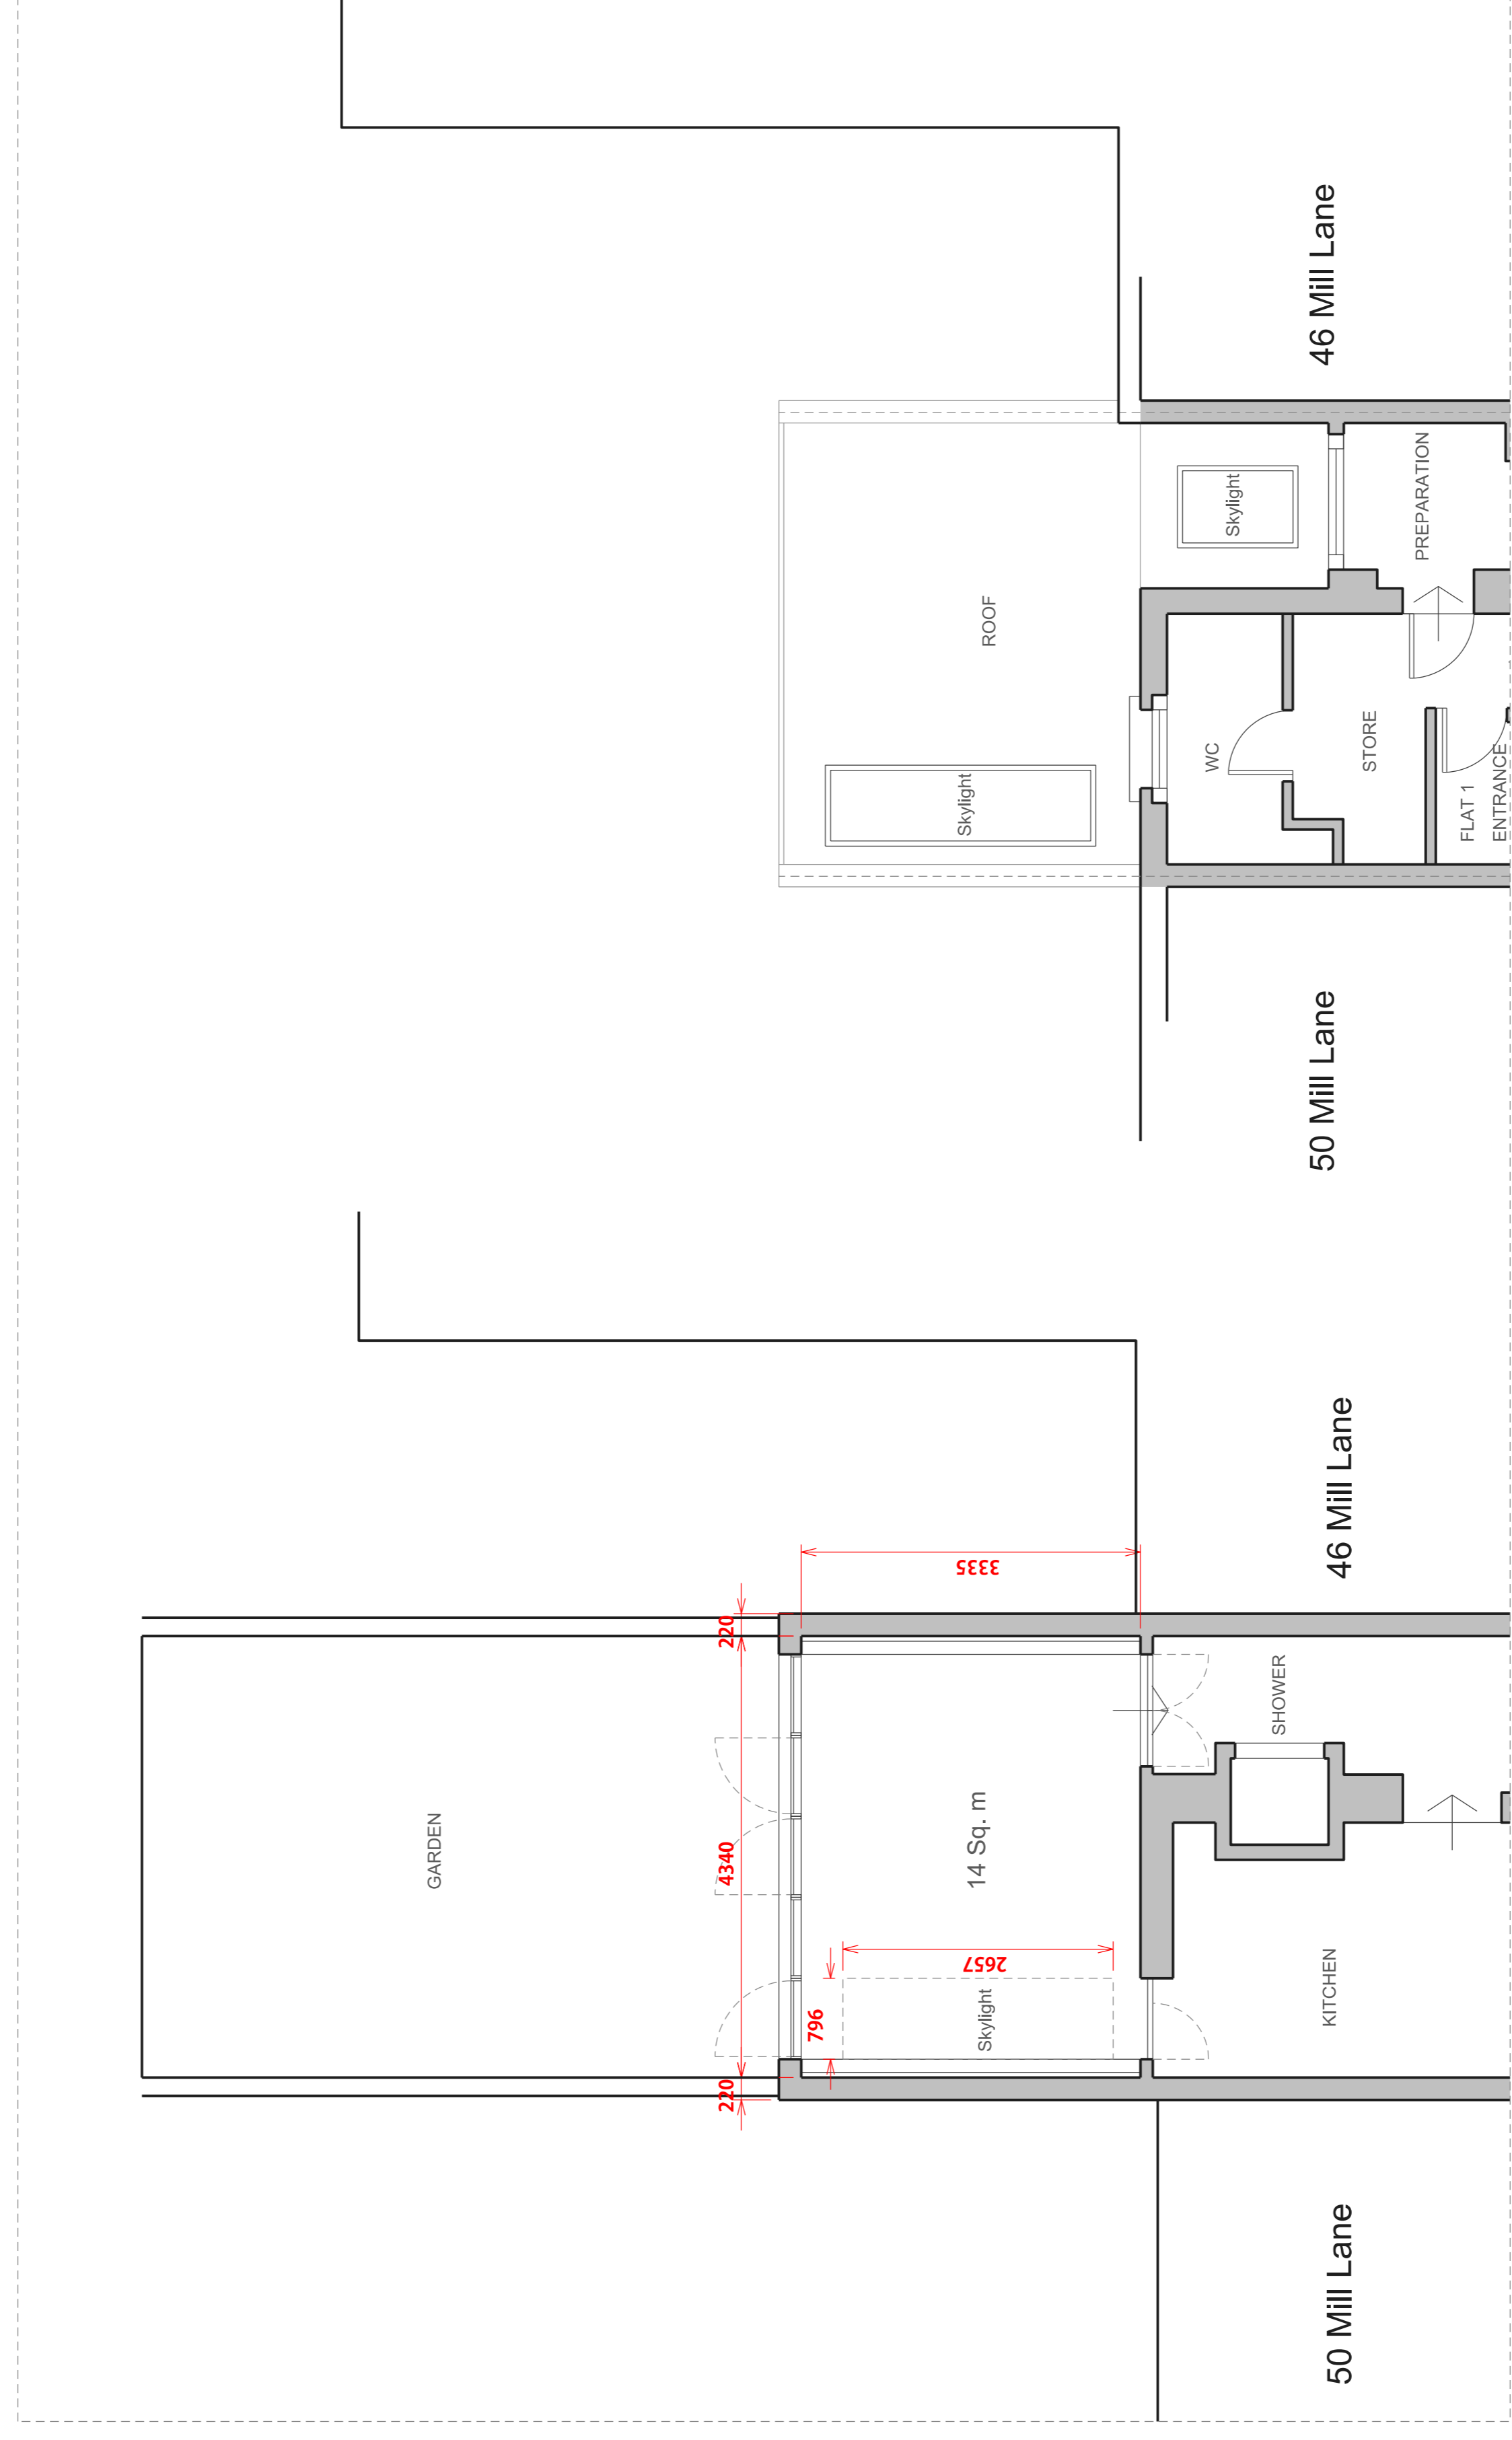

LOWER GROUND FLOOR

GROUND FLOOR

Rev	Date	Description
-	16-09-2018	Planning Issue

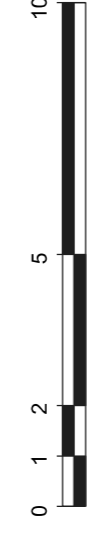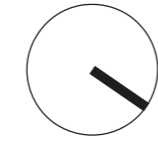

Project  
**48 MILL LANE**  
 Client  
 Bernardita Gonzales  
 Date  
 September 2018  
 Scale  
 1:50 @ A1 1:25 @A3  
 Drawing Title  
 Existing Plans  
 Drawing Number  
 10000\_A\_LXX\_01\_101