
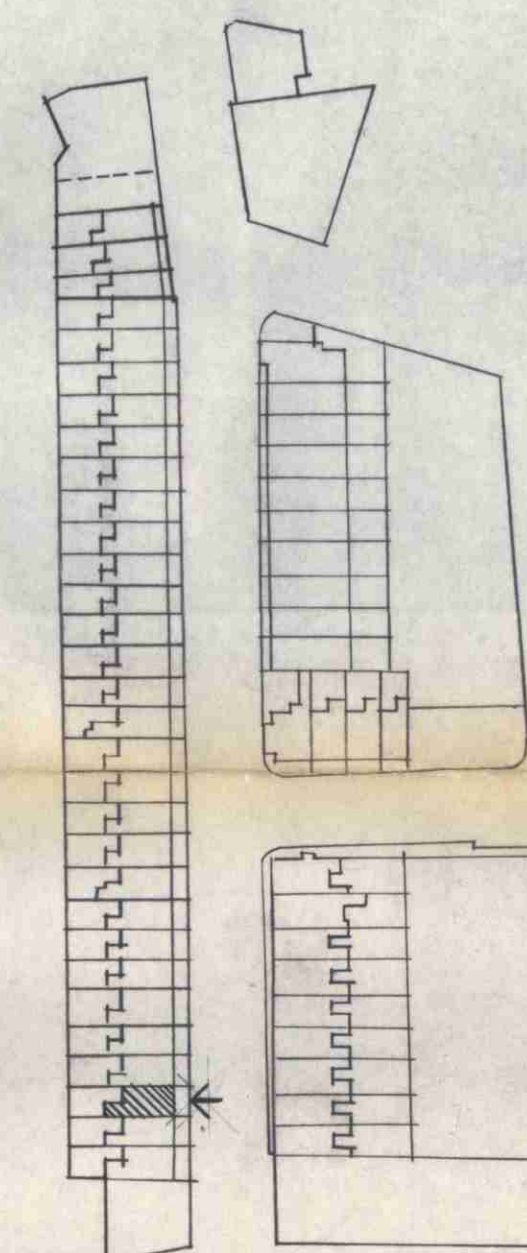


2 PERSON FLAT 48m² 1 PERSON BED SITTING FLAT 33.6m² 5 PERSON MAISONETTE 100m²

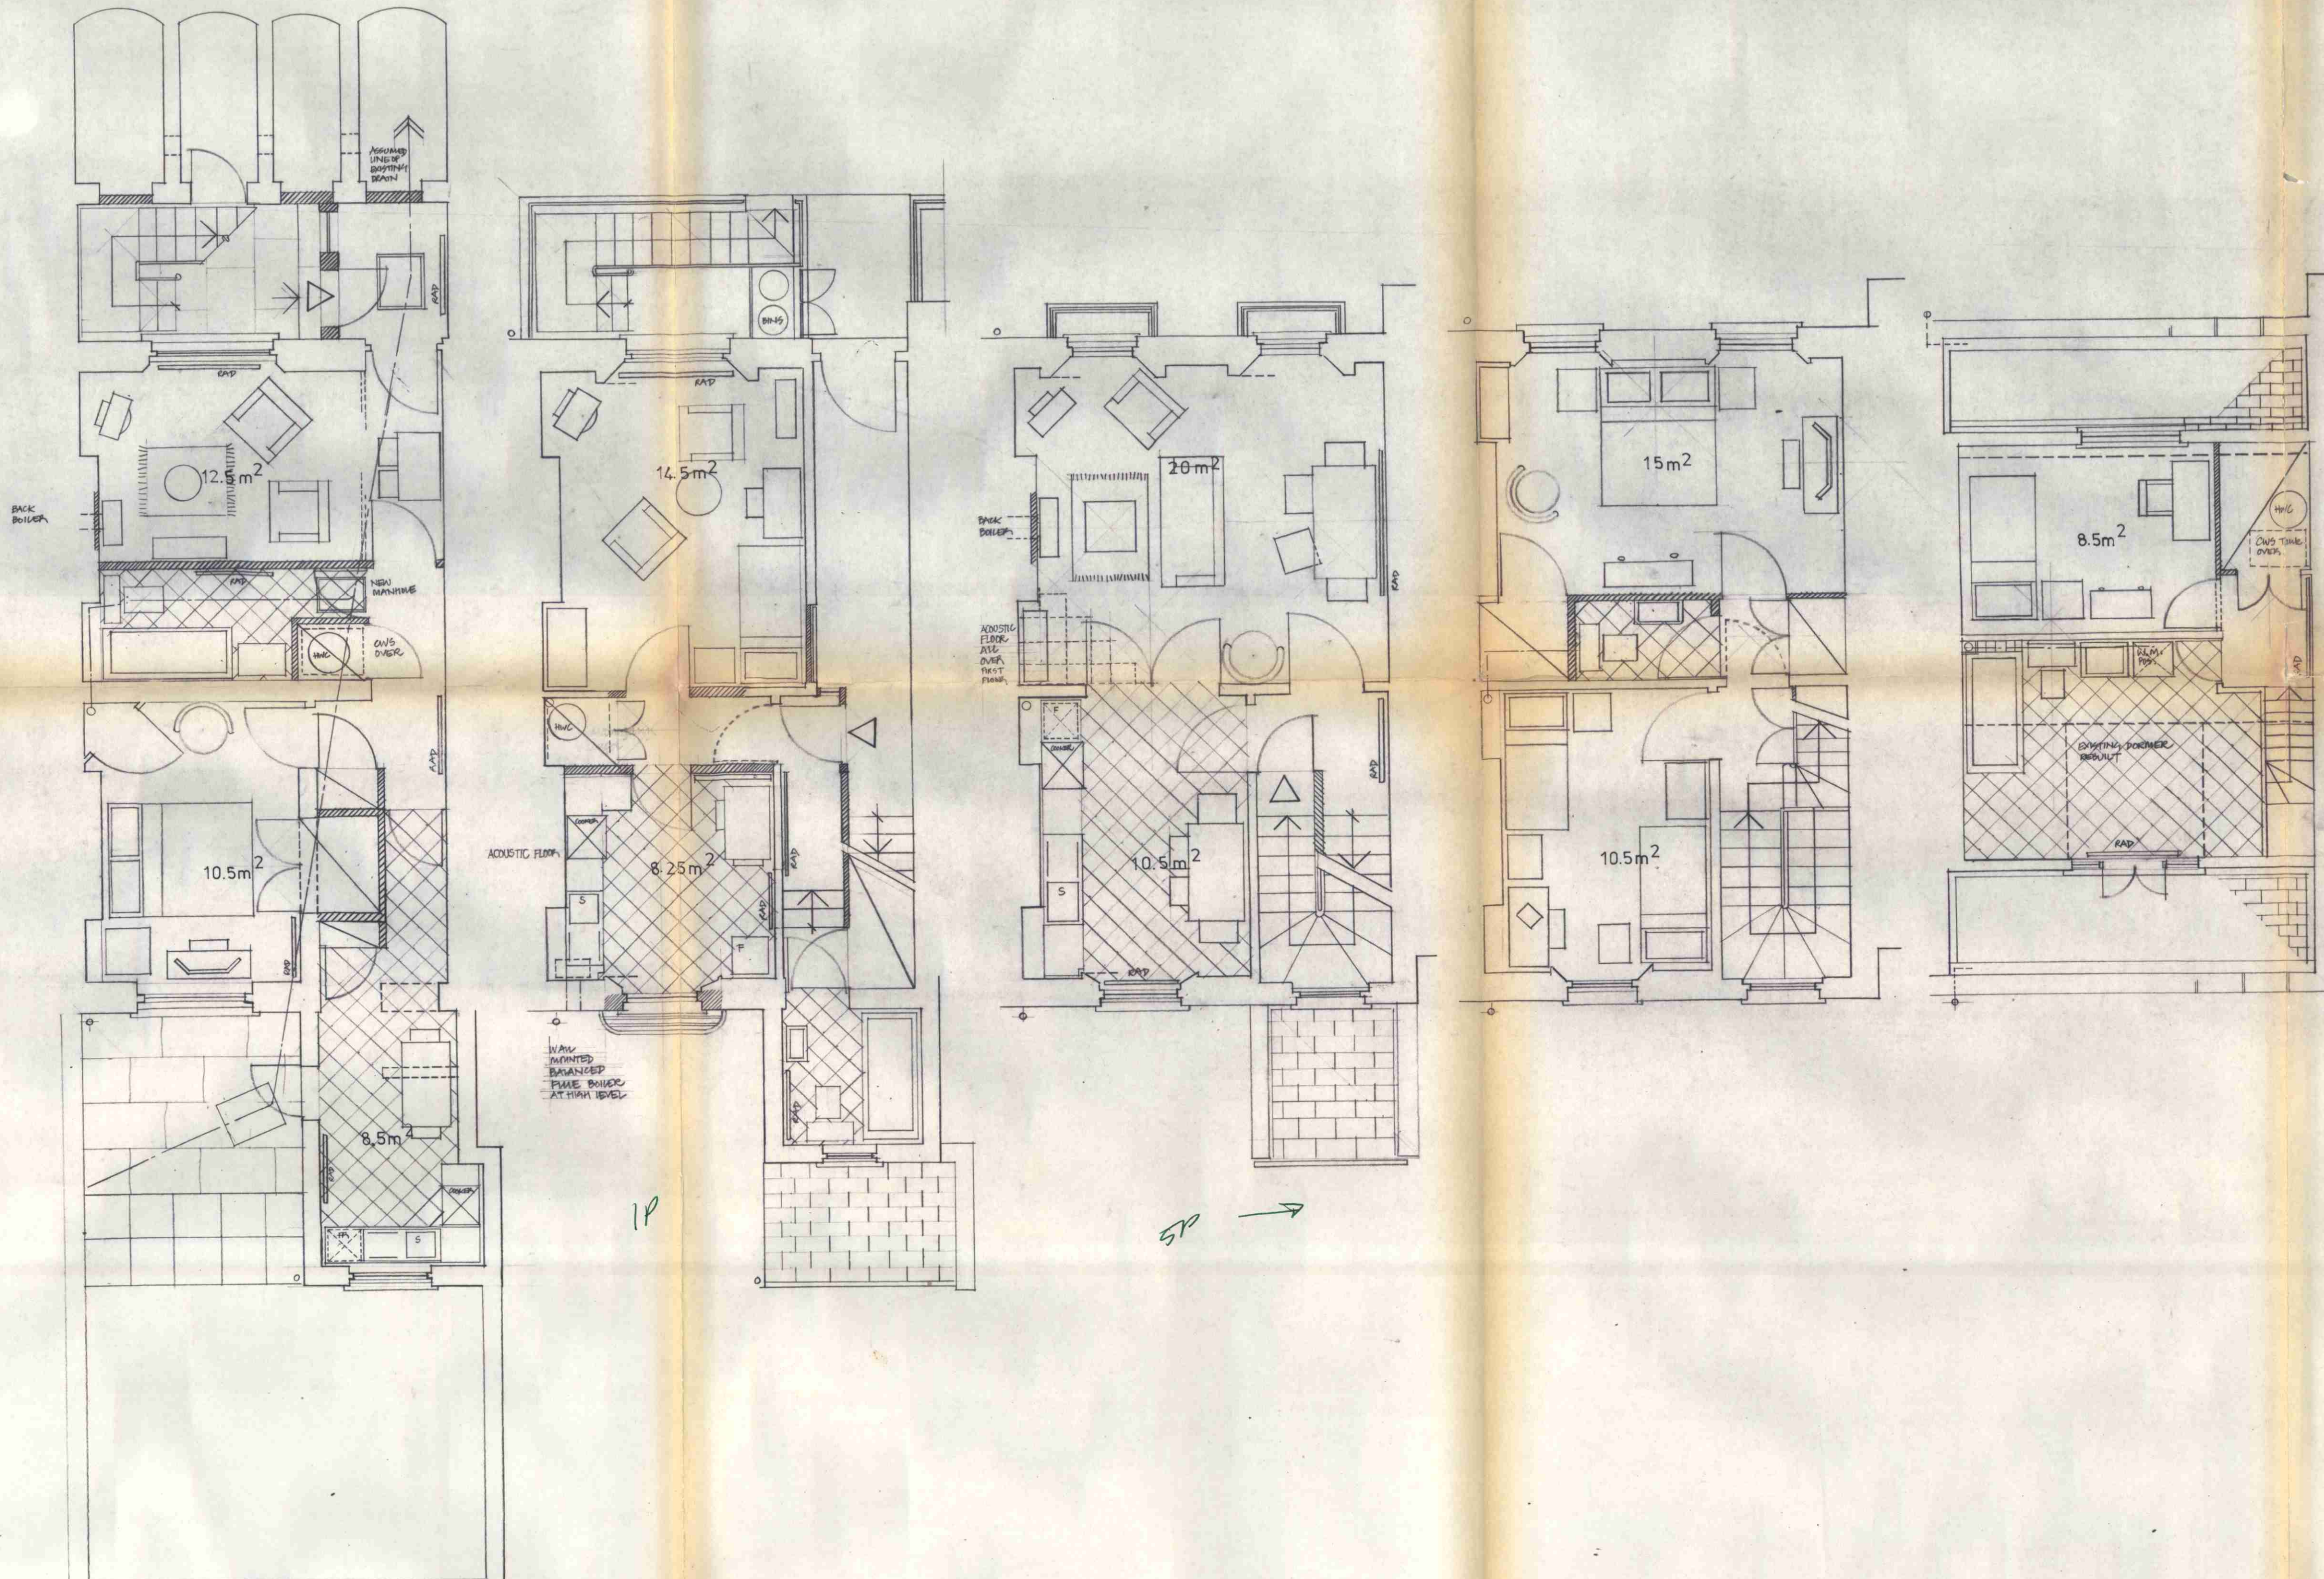

LONDON BOROUGH OF CANNON
TOWN AND COUNTRY PLANNING ACTS
APPROVED
ON BEHALF OF THE COUNCIL

CTP/L15/22/0724274
158/1627

client COMMUNITY HOUSING ASSOCIATION LTD. 283-284 KENTISH TOWN RD. LONDON NW5.	
job CALTHORPE ESTATE FREDERICK STREET (NORTHSIDE) WC.1.	
drawing NO 68 FREDERICK ST. PROPOSED CONVERSION TO 1 NO 2P FLAT. 1 NO 1P (BEDSITTING) FLAT 1 NO 5P MAISONETTE	
scale 1:50	date 10 MARCH 1977
drawn G. ALEXANDER	
ANTHONY RICHARDSON & PARTNERS ARCHITECTS 30 OVAL ROAD · LONDON NW1 · 01-267 5681	
drawing no. 68/FS/E/03	revised date

BASEMENT F/C 2390 mm GROUND F/C 2810 mm FIRST F/C 3010 mm SECOND F/C 2420 mm ATTIC F/C 2050 mm

