


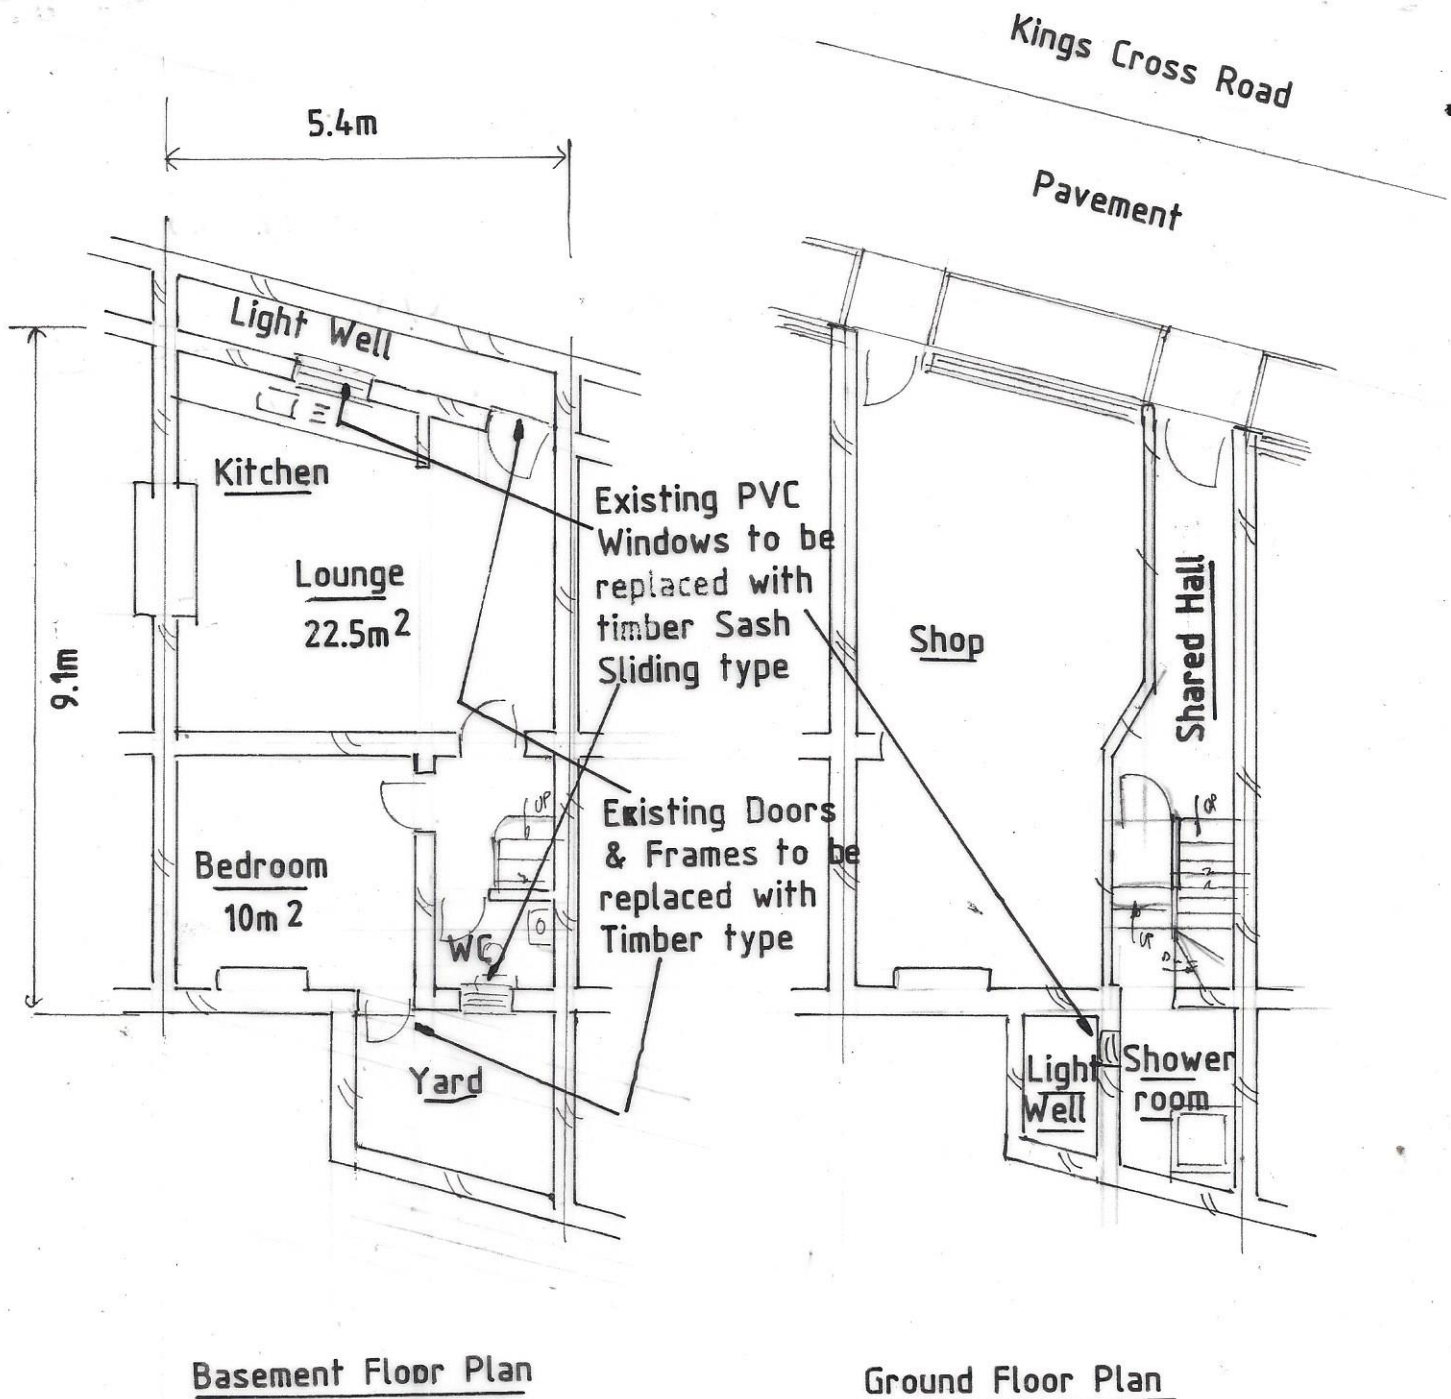

**Retrospective Self Contained Basement Flat at
123 Kings Cross Road London WC1X**

