
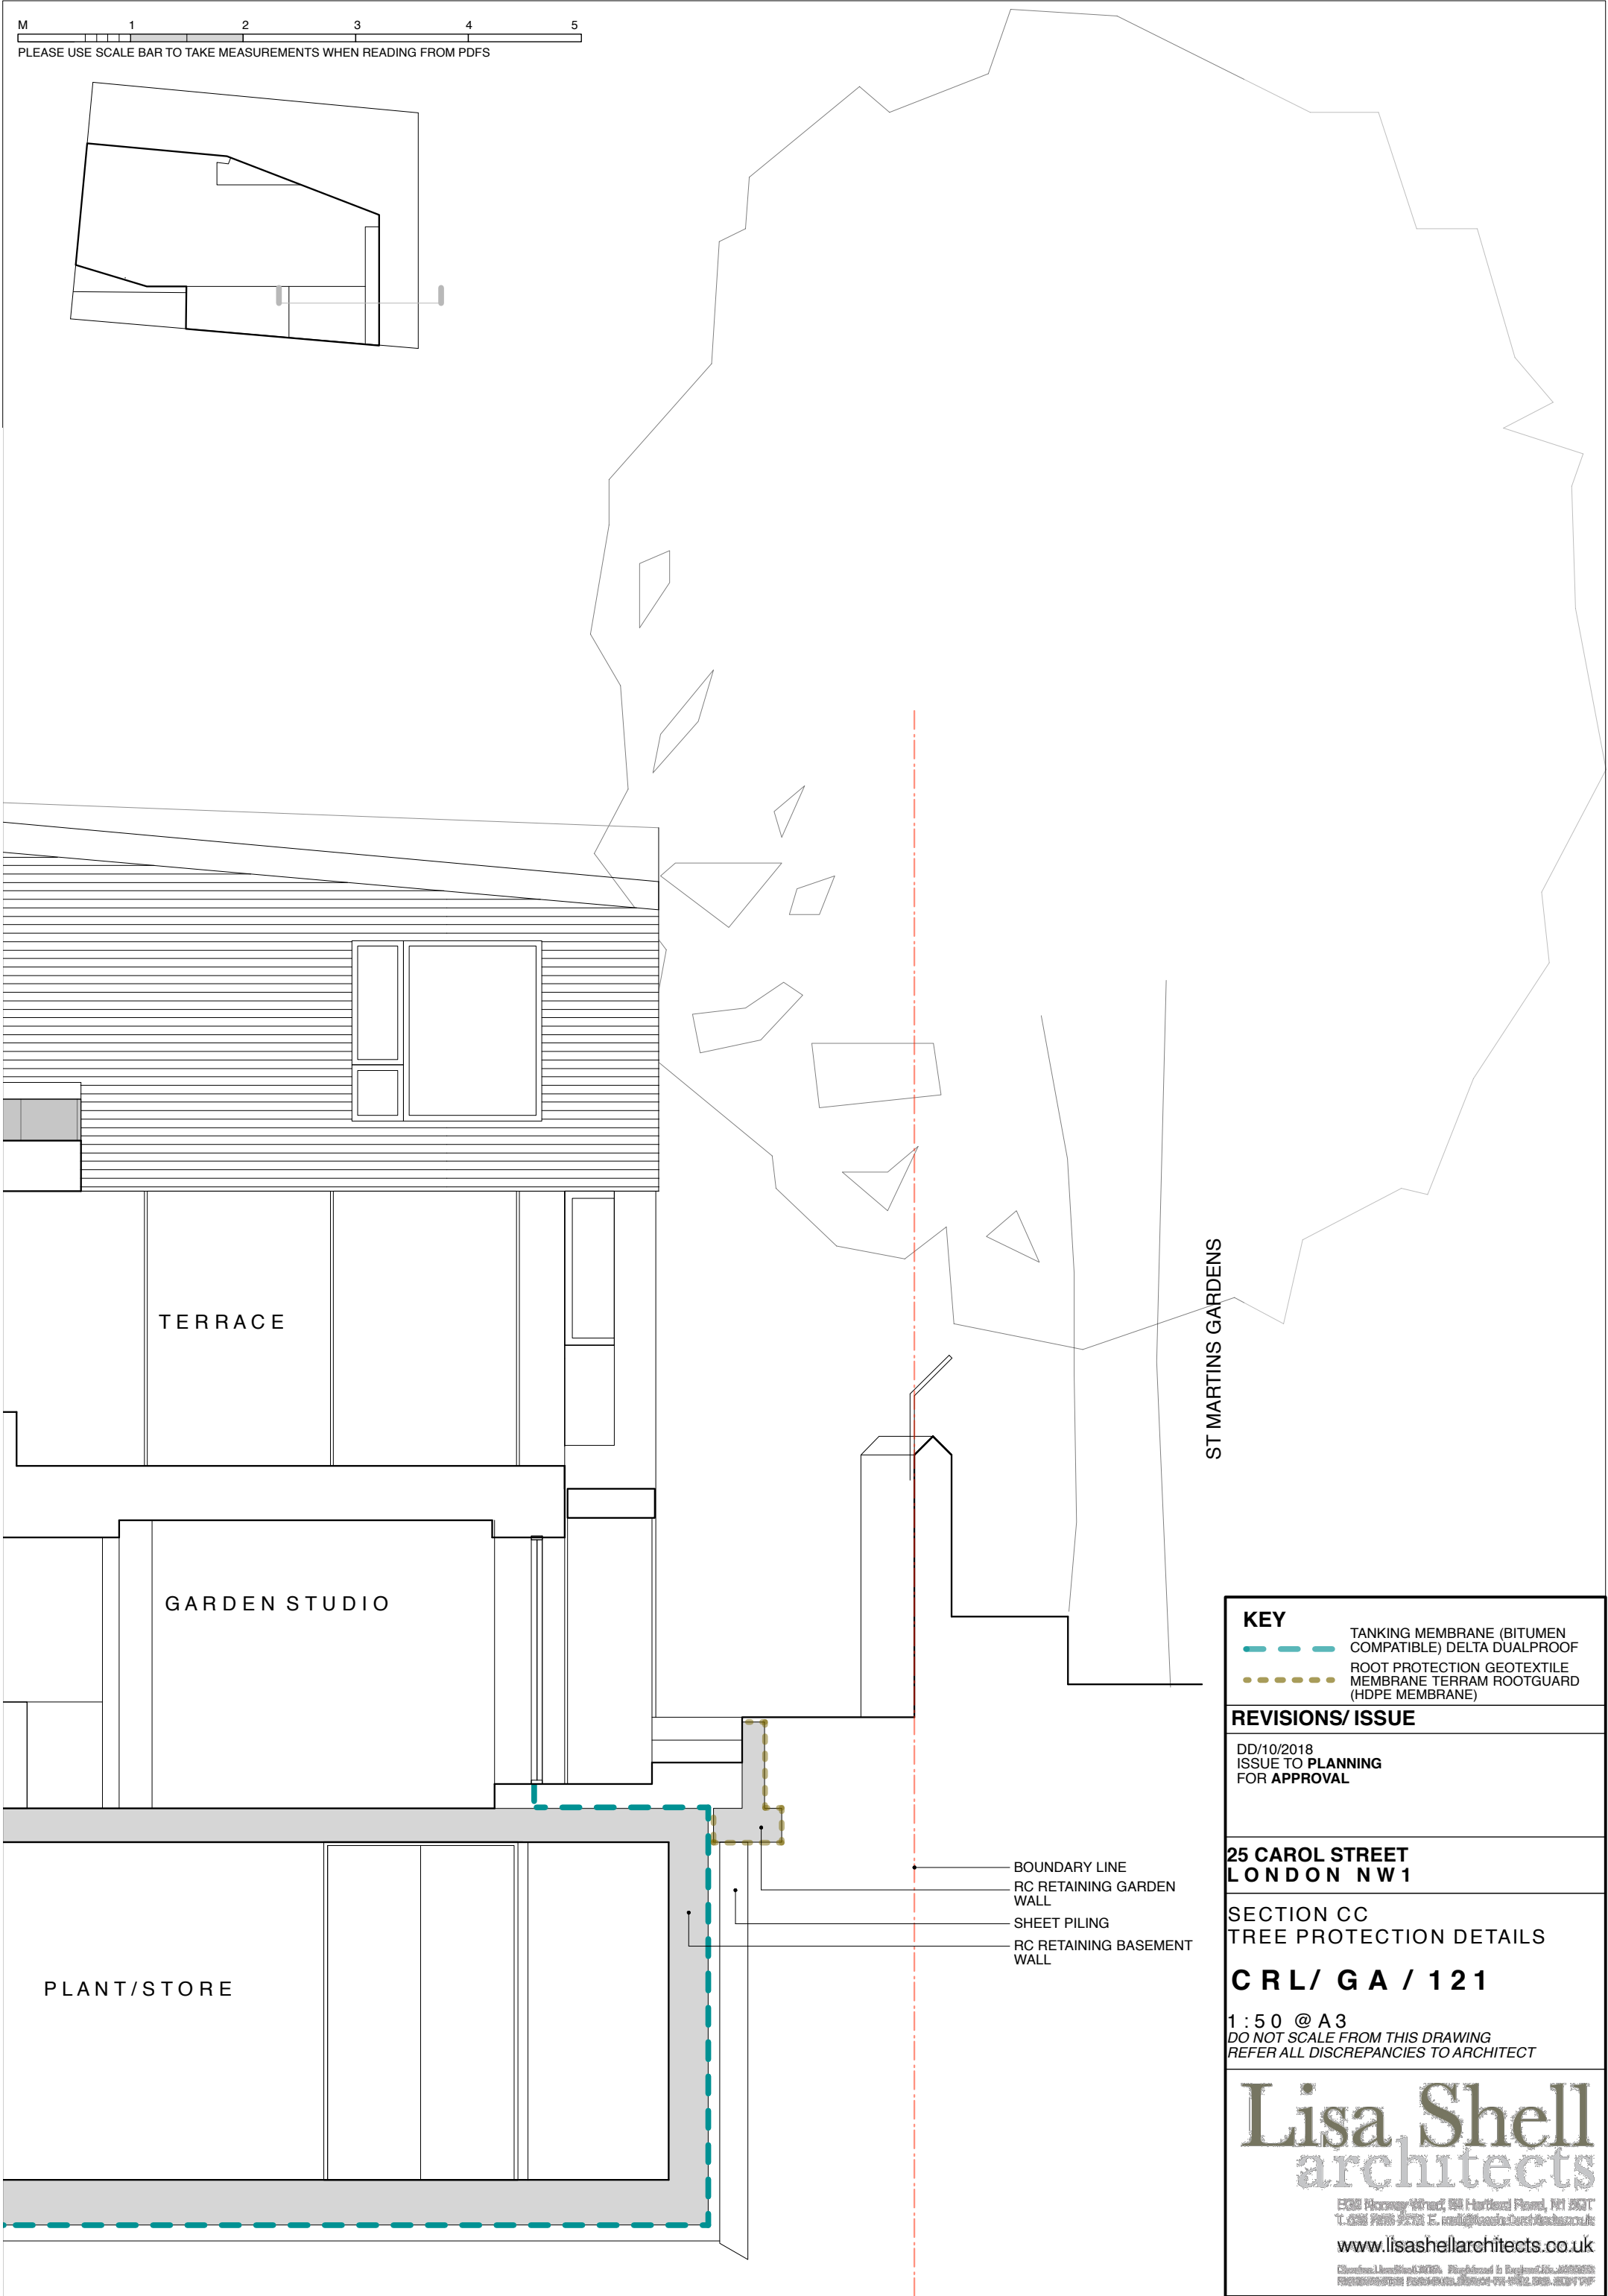


M 1 2 3 4 5
PLEASE USE SCALE BAR TO TAKE MEASUREMENTS WHEN READING FROM PDFS

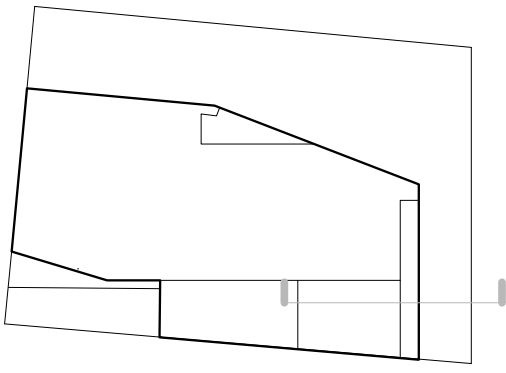

TERRACE

GARDEN STUDIO

PLANT/STORE

ST MARTINS GARDENS

BOUNDARY LINE
RC RETAINING GARDEN WALL
SHEET PILING
RC RETAINING BASEMENT WALL

KEY	
	TANKING MEMBRANE (BITUMEN COMPATIBLE) DELTA DUALPROOF
	ROOT PROTECTION GEOTEXTILE MEMBRANE TERRAM ROOTGUARD (HDPE MEMBRANE)

REVISIONS/ ISSUE
DD/10/2018 ISSUE TO PLANNING FOR APPROVAL

**25 CAROL STREET
LONDON NW 1**

**SECTION CC
TREE PROTECTION DETAILS**

CRL/ GA / 121

1 : 5.0 @ A3
DO NOT SCALE FROM THIS DRAWING
REFER ALL DISCREPANCIES TO ARCHITECT

Lisa Shell
architects

ECM Hoxsey Wharf, 88 Hoxford Road, N1 5DT
T: 020 7606 9228 E: info@lisashellarchitects.co.uk
www.lisashellarchitects.co.uk

Chartered Landmark Limited Registered in England No. 1030555
Registered Professional Services Limited No. 1030555