


-	26.09.18	PPLICATION

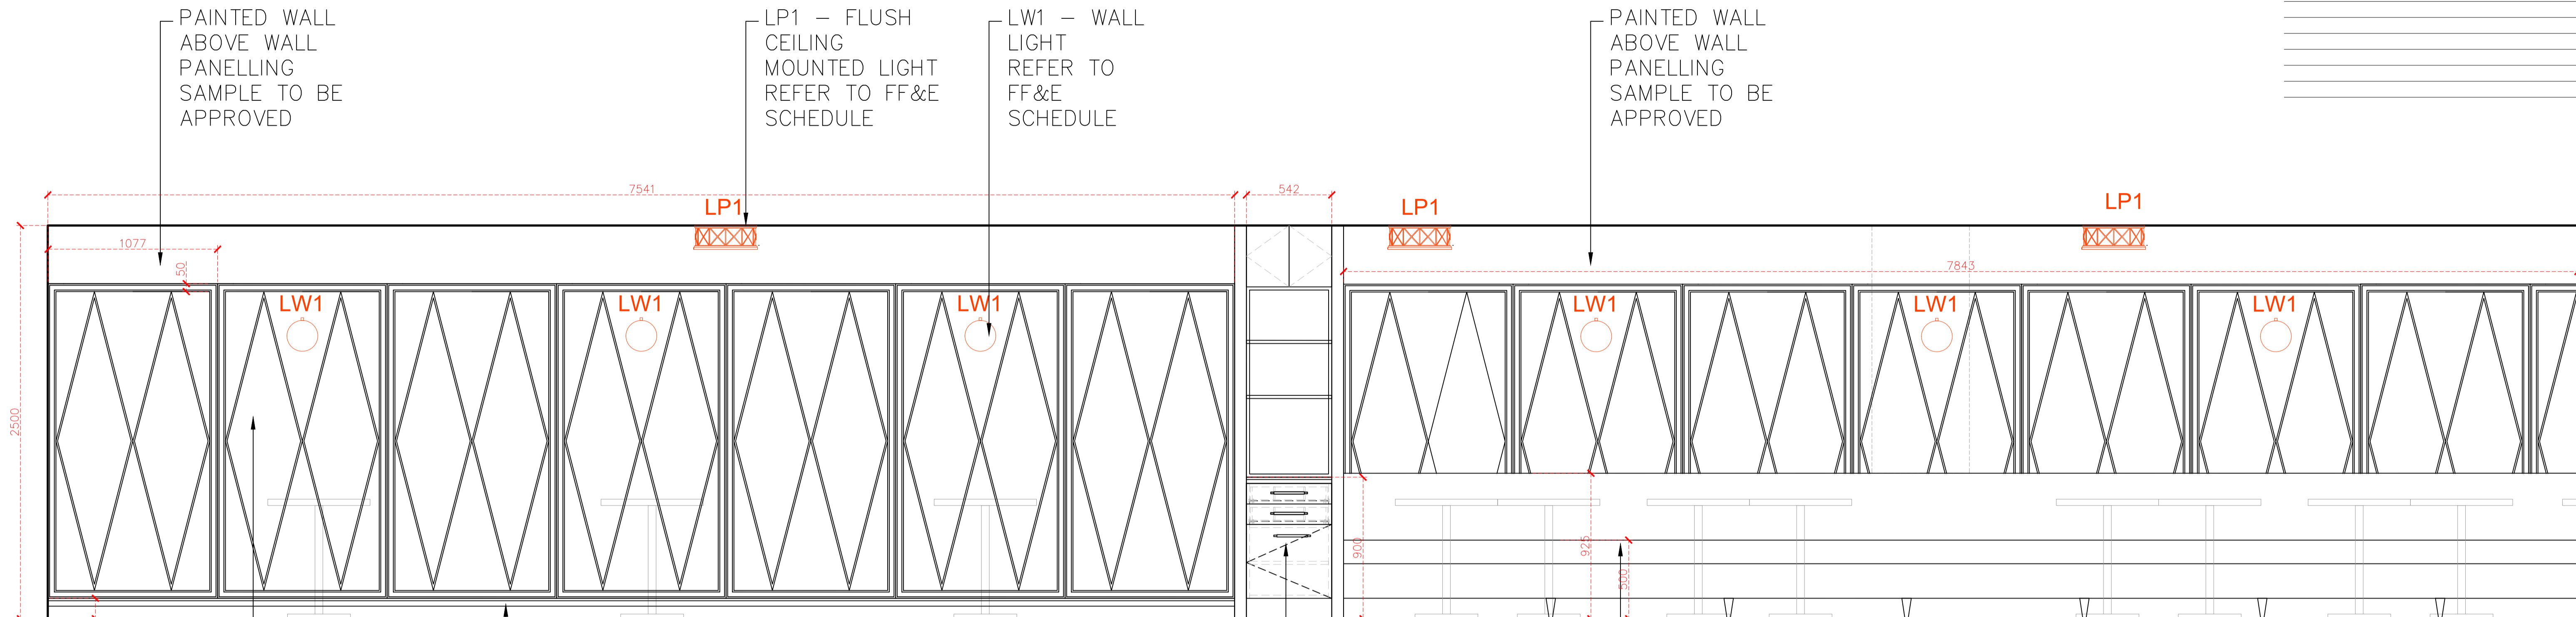

1 Elevation B Scale 1:20@A1

PAINTED WALL PANELLING AND MOULDINGS SAMPLE TO BE APPROVED



PAINTED STEPPED SKIRTING SAMPLE TO BE APPROVED

WS03 – WAITER STATION REFER TO DETAILS PACK

BANQUETTE 02 – REFER TO DETAILS PACK

PAINTED WALL ABOVE WALL PANELLING SAMPLE TO BE APPROVED

POLISHED BRASS STRIPS TO WALLS SAMPLE TO BE APPROVED

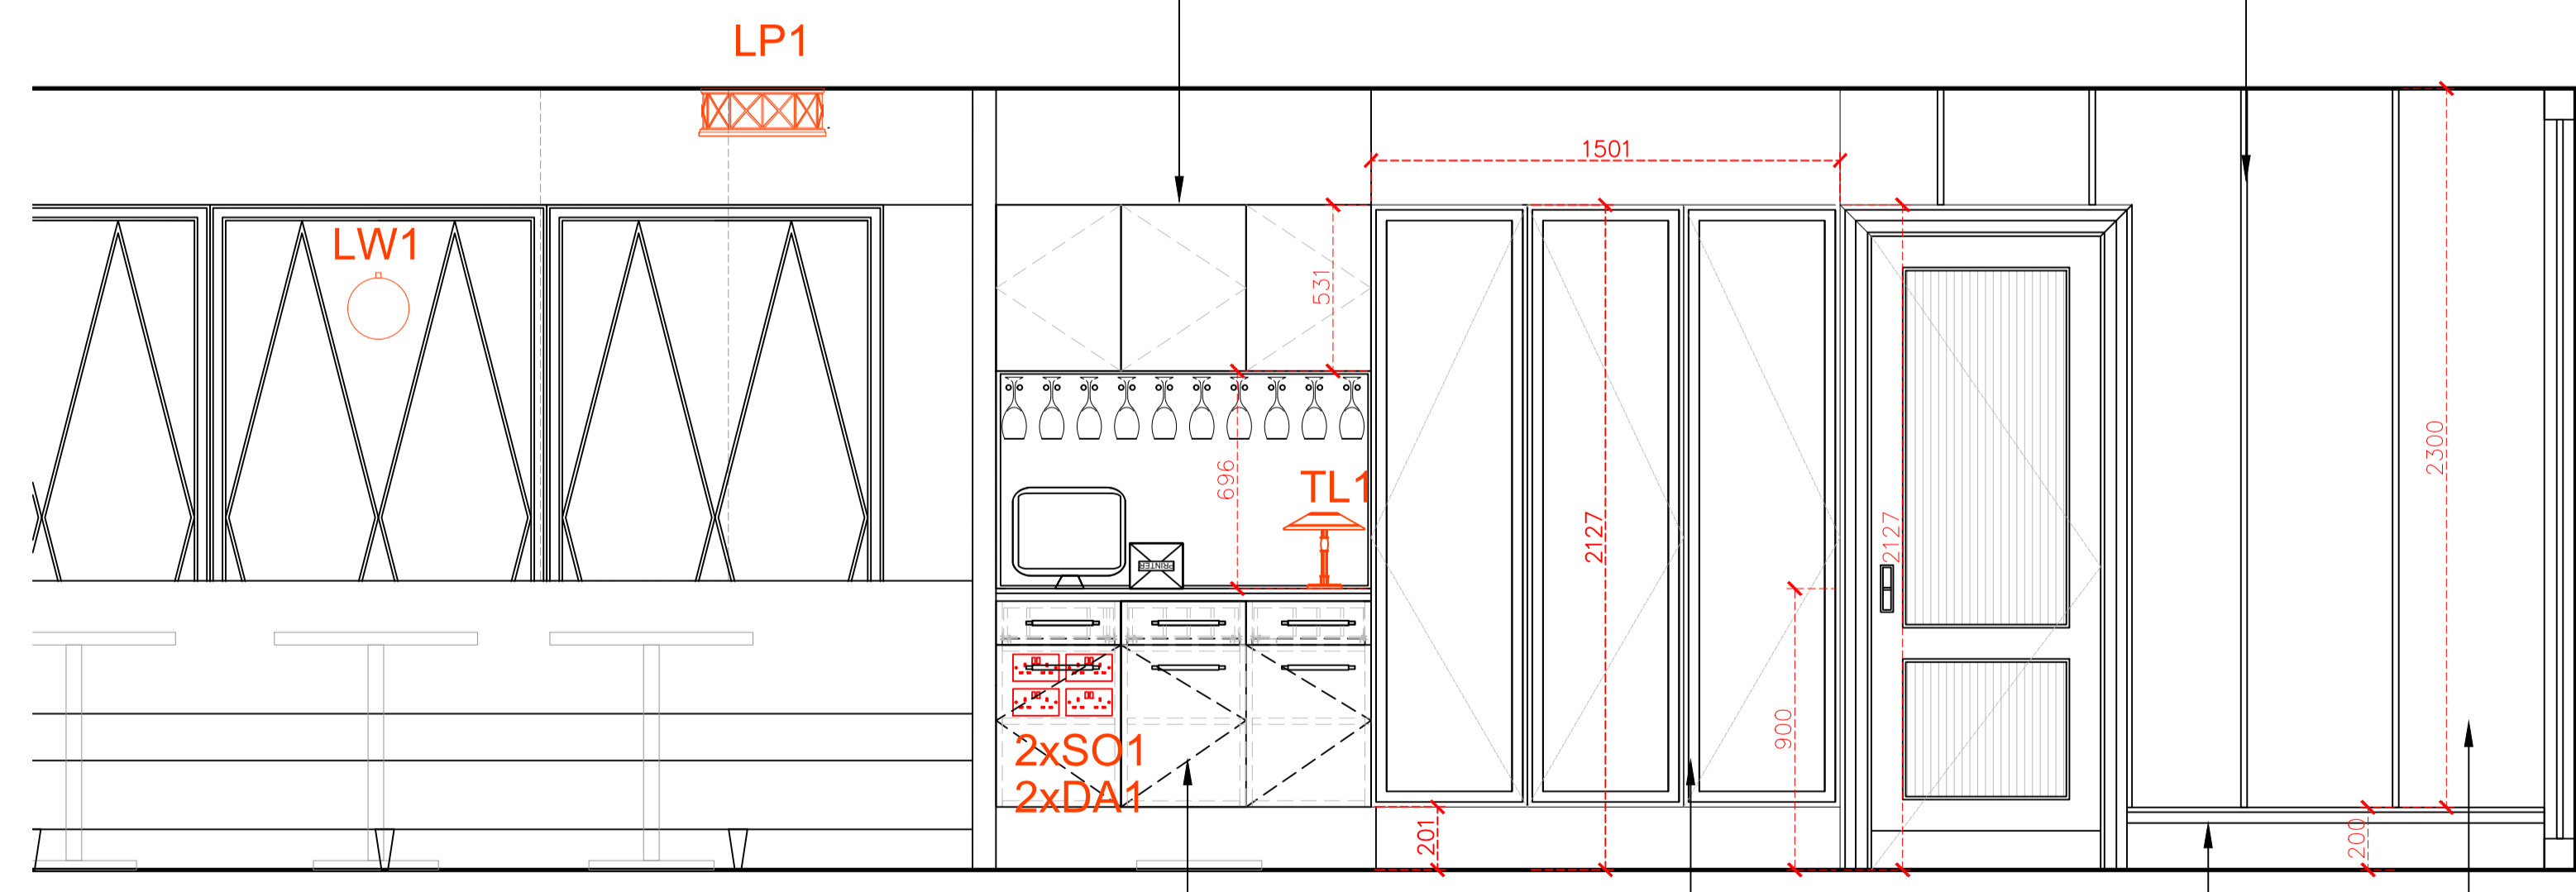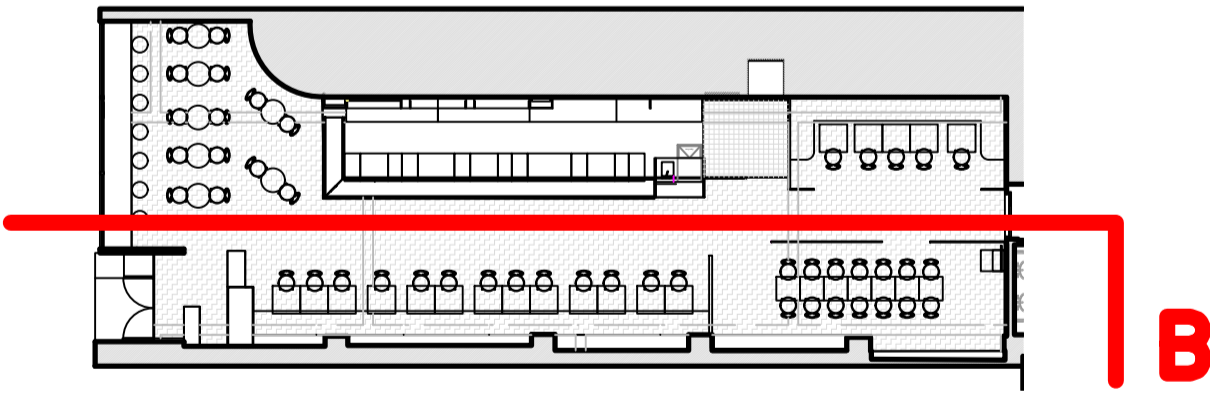

1 Elevation B Scale 1:20@A1

WAITER STATION 02 – REFER TO DETAILS PACK

CLOAKROOM – REFER TO DETAILS PACK

PAINTED TIMBER SKIRTING SAMPLE TO BE APPROVED

WALLPAPER TO WALLS SAMPLE TO BE APPROVED

This drawing is the property of Giasullo Engineering. Copyright is reserved to them and the drawing is issued on the condition that it is not copied, either wholly or in part, without the written consent of Giasullo Engineering.

All Dimensions to be checked and verified on site prior to the commencement of any work.No construction is to be conducted based on these drawings.

GIASULLO ENGINEERING LTD
 26 heyford Avenue
 London, SW8 1ED
 www.giasulloengineering.co.uk

DRAWING STATUS
APPLICATION

CLIENT
RITORNO
 30 Great Queen Street WC2B 5BB
 London

PROJECT TITLE
RITORNO RESTAURANT
COVENT GARDEN

DRAWING TITLE
PROPOSED INTERNAL
ELEVATION B

PROJECT NO.	SCALE
104	1/20 @ A1 1/40 @ A3
DATE	DRAWN
26.09.2018	SD
DRAWING NO.	APPROVED
104-EL-13	FG
	REVISION
	1

