


I
100 **Location Plan**
1:1250 @ A1

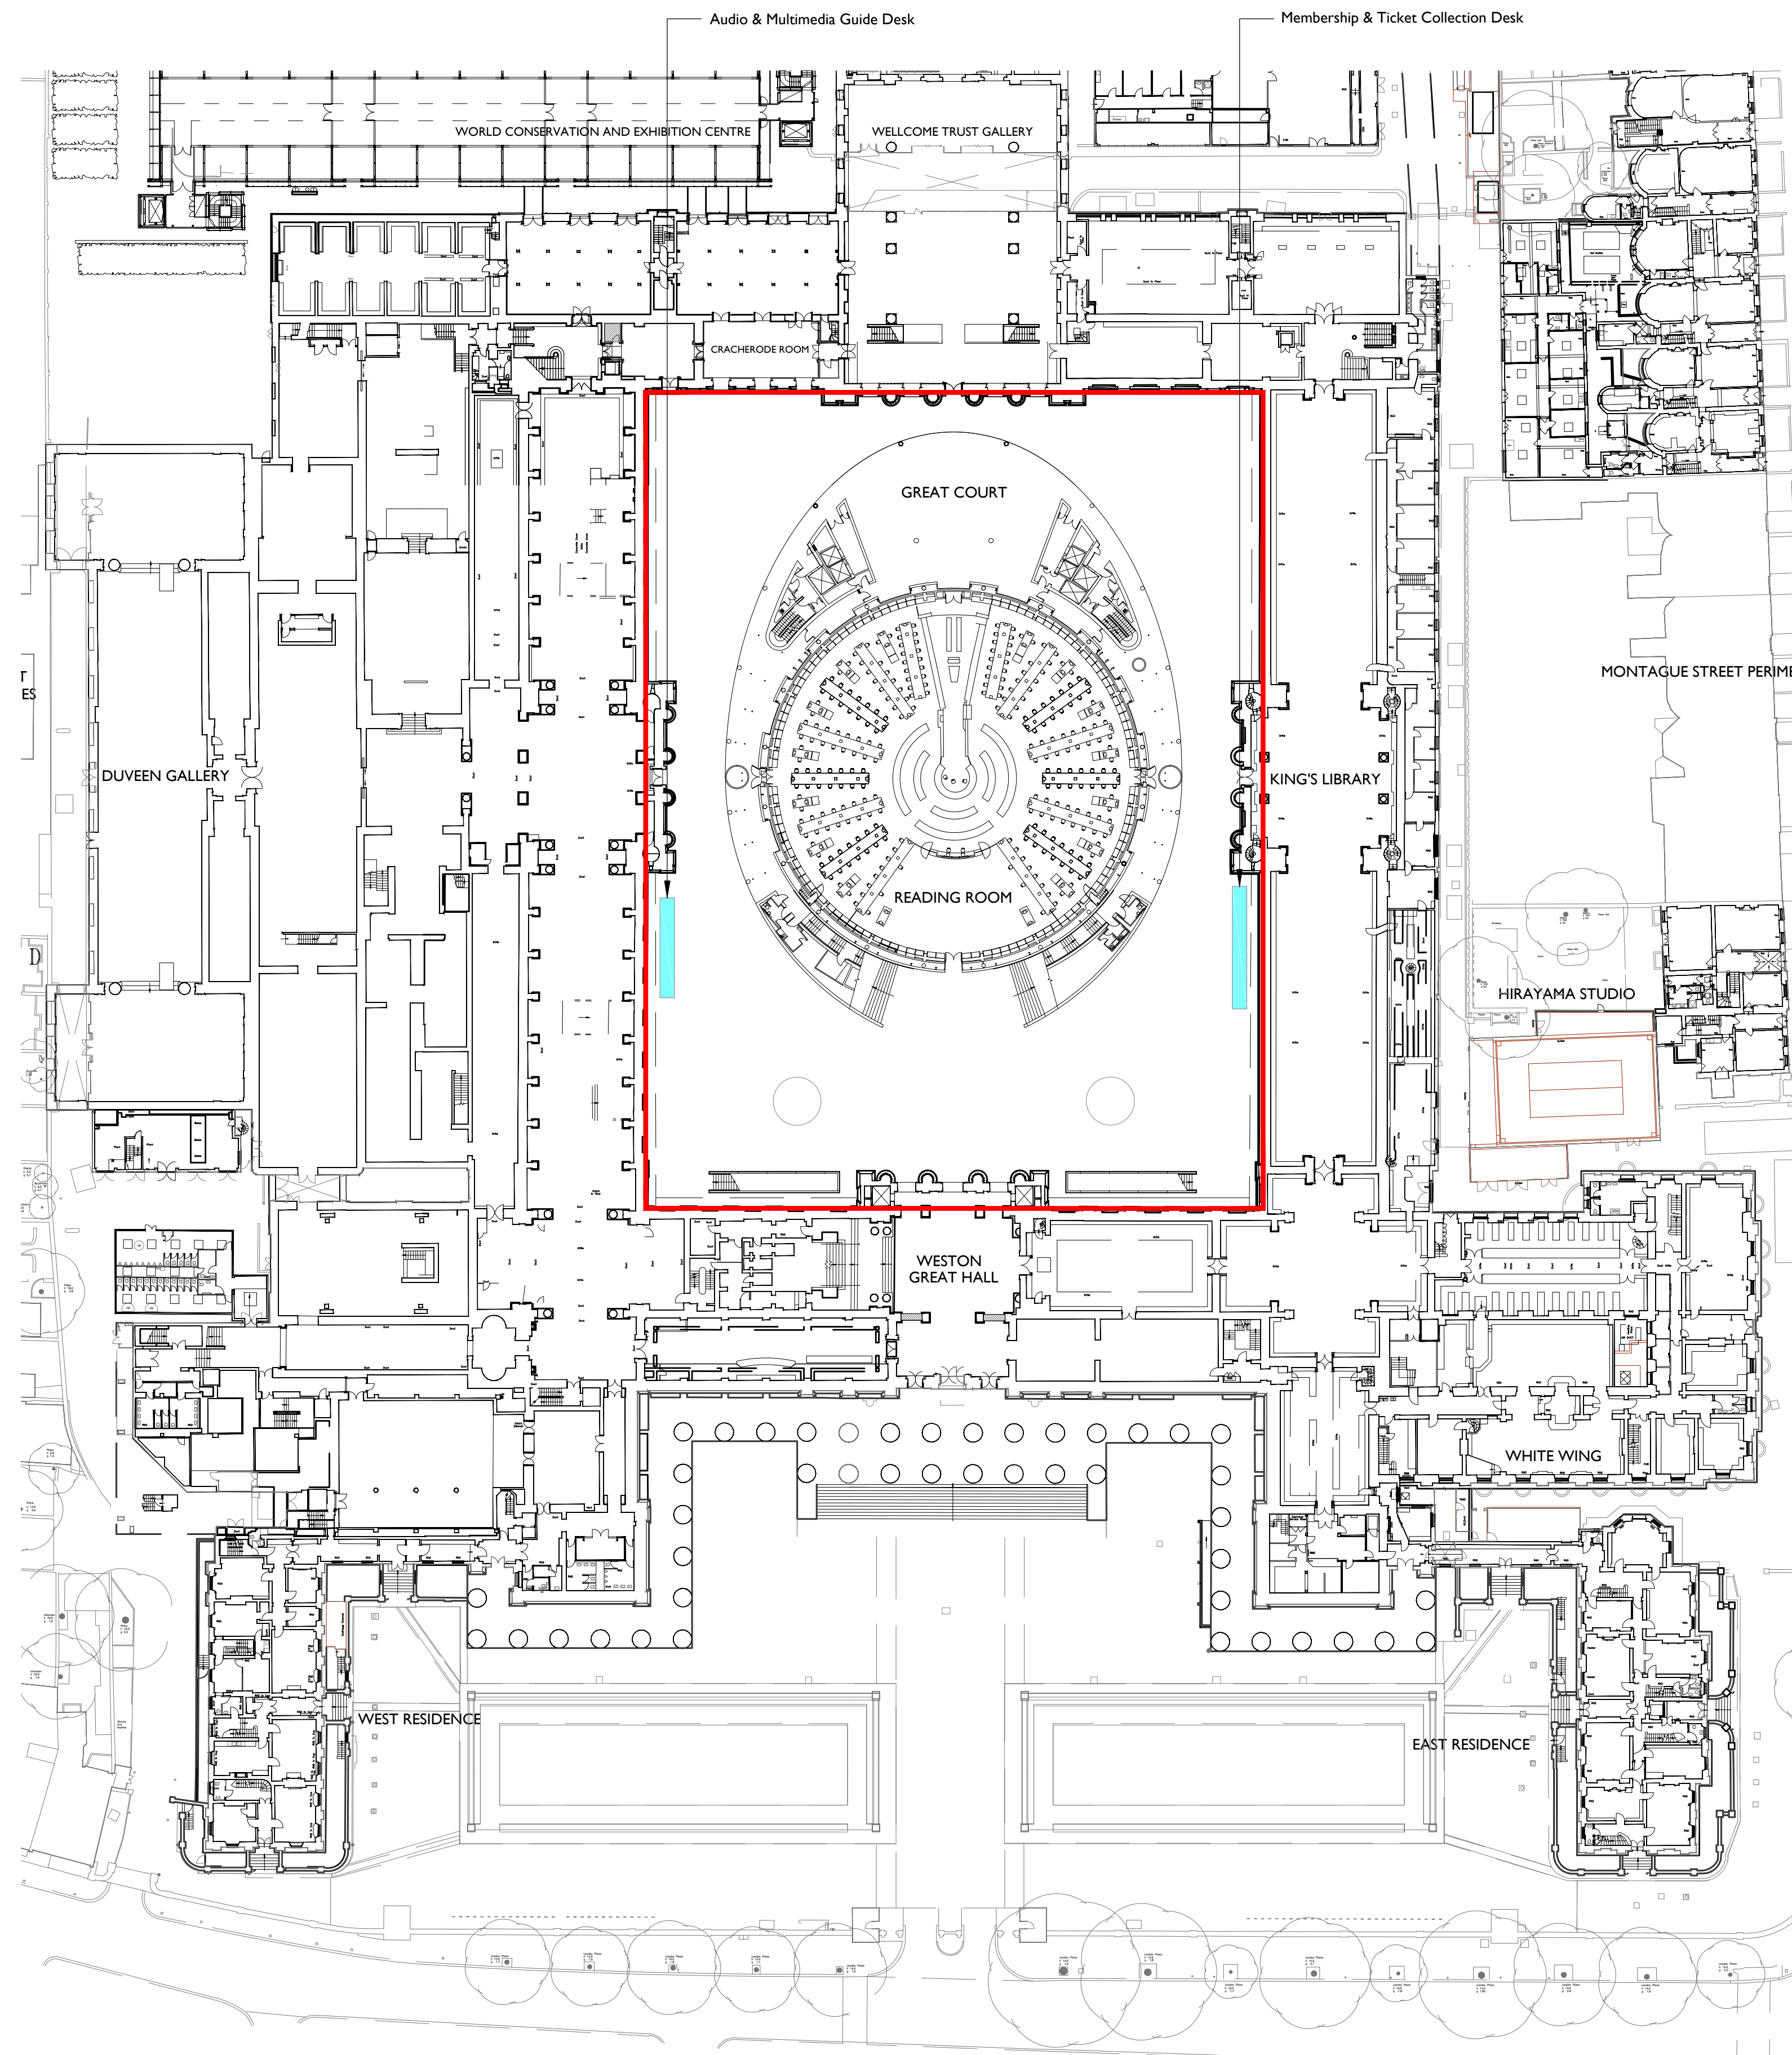

2
100 **Block Plan**
1:500 @ A1

<p>Notes:</p> <p>Drawings are based on survey data and may not accurately represent what is physically present.</p> <p>Do not scale from this drawing. All dimensions are to be verified on site before proceeding with the work.</p> <p>All dimensions are in millimeters unless noted otherwise.</p> <p>Purcell shall be notified in writing of any discrepancies.</p>				
<p>Key Plan</p> <p>not to scale</p>				
<p>Key</p> <div><div></div>Application Site</div> <div><div></div>Land Owned by the Applicant (Trustees of the British Museum)</div>				
<div><div><div>010 m20 m30 m40 m50 m100 m</div><div>1:1250 Scale</div></div><div></div></div>				
<div><div>First Issue 24 Sep 2018</div><div>TM</div><div>TM</div></div>				
ISSUE	DATE	DRAWN	CHECKED	DESCRIPTION
CLIENT	The British Museum			
PROJECT	British Museum - Great Court Desks			
DRAWING TITLE	British Museum - Temporary Desks Application Location & Block Plan			
SIZE & SCALE	A1L 1:1250 @ A1			
DRAWING STATUS	ISSUED FOR LBC			
JOB NUMBER	239294			
DRAWING NO.	100			
REVISION	-			

PURCELL