


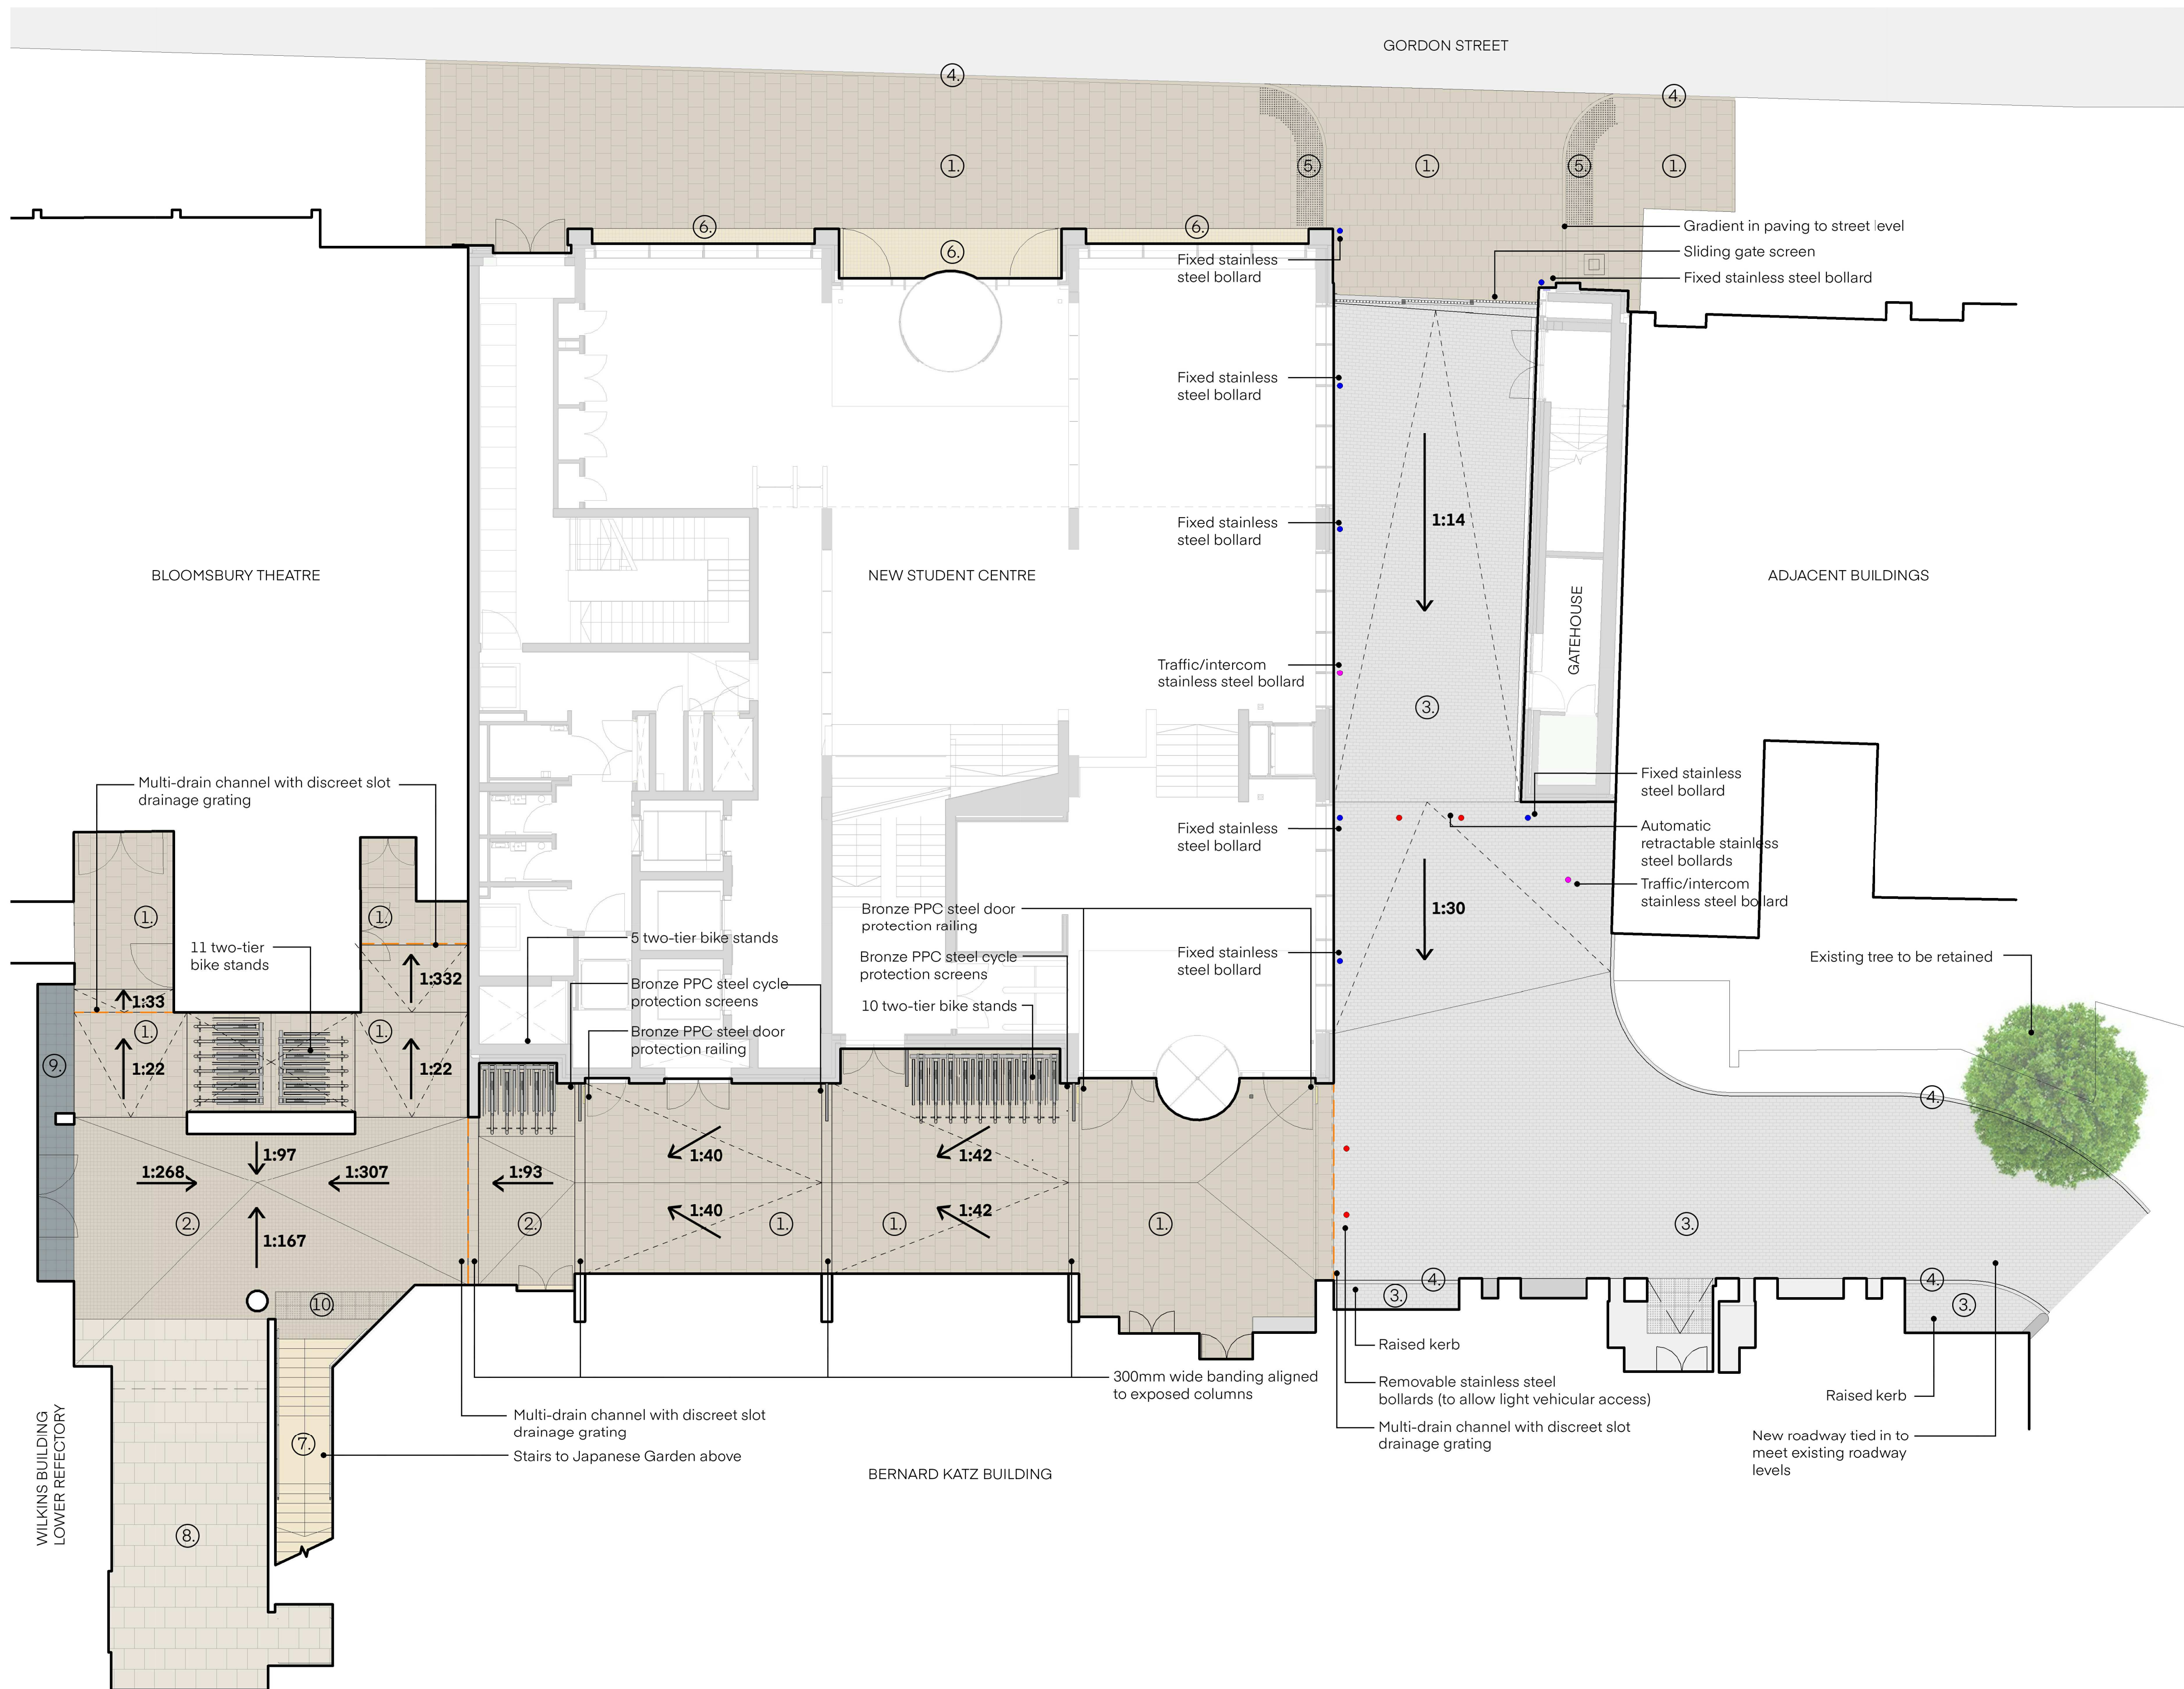

High quality 'adaptable standard' vehicular grade concrete flag paving (450mm x 450mm)




High quality vehicular grade concrete block paving (100mm x 100mm)



High quality vehicular grade concrete block paving (100mm x 200mm)




Pre-cast concrete conservation kerb (linear/radius) to Gordon Street

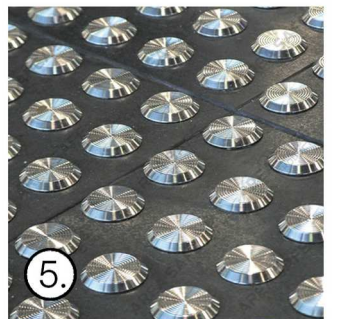

Tactile stainless steel warning studs fixed to base paving to Gordon Street



Natural York stone sett paving (100mm x 100mm)

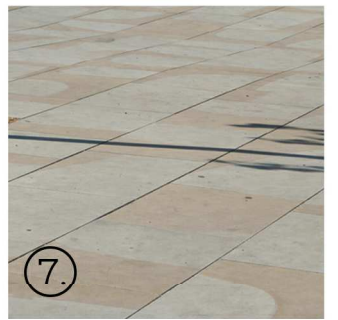


Natural York stone paving



Reclaimed existing portland stone paving



Grey ceramic floor tiling (300mm x 300mm)

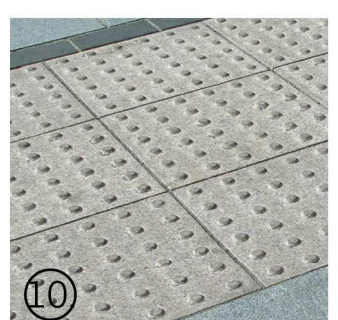

Concrete tactile warning blister paving (400mm x 400mm)

Rev: P01
Date: 23/04/2018
Description: First issue: planning application



0 5m

Nicholas Hare Architects
3 Barnsbury Square London N1 1JL

Telephone: +44 (0)20 7619 1670
Fax: +44 (0)20 7619 1671
E-mail: 689ucl@nicholas-hare.co.uk

(689)

Status:

FOR PLANNING
To be read in conjunction with all relevant information - do not scale

Project: UCL New Student Centre
for: University College London
Date: Level 00 Enlarged plan - Street and Refectory Route

Scale:

1:100

Size:

A1

Drawing number:

031-51-0100-DR-A-PL020-00

Rev:

P01