


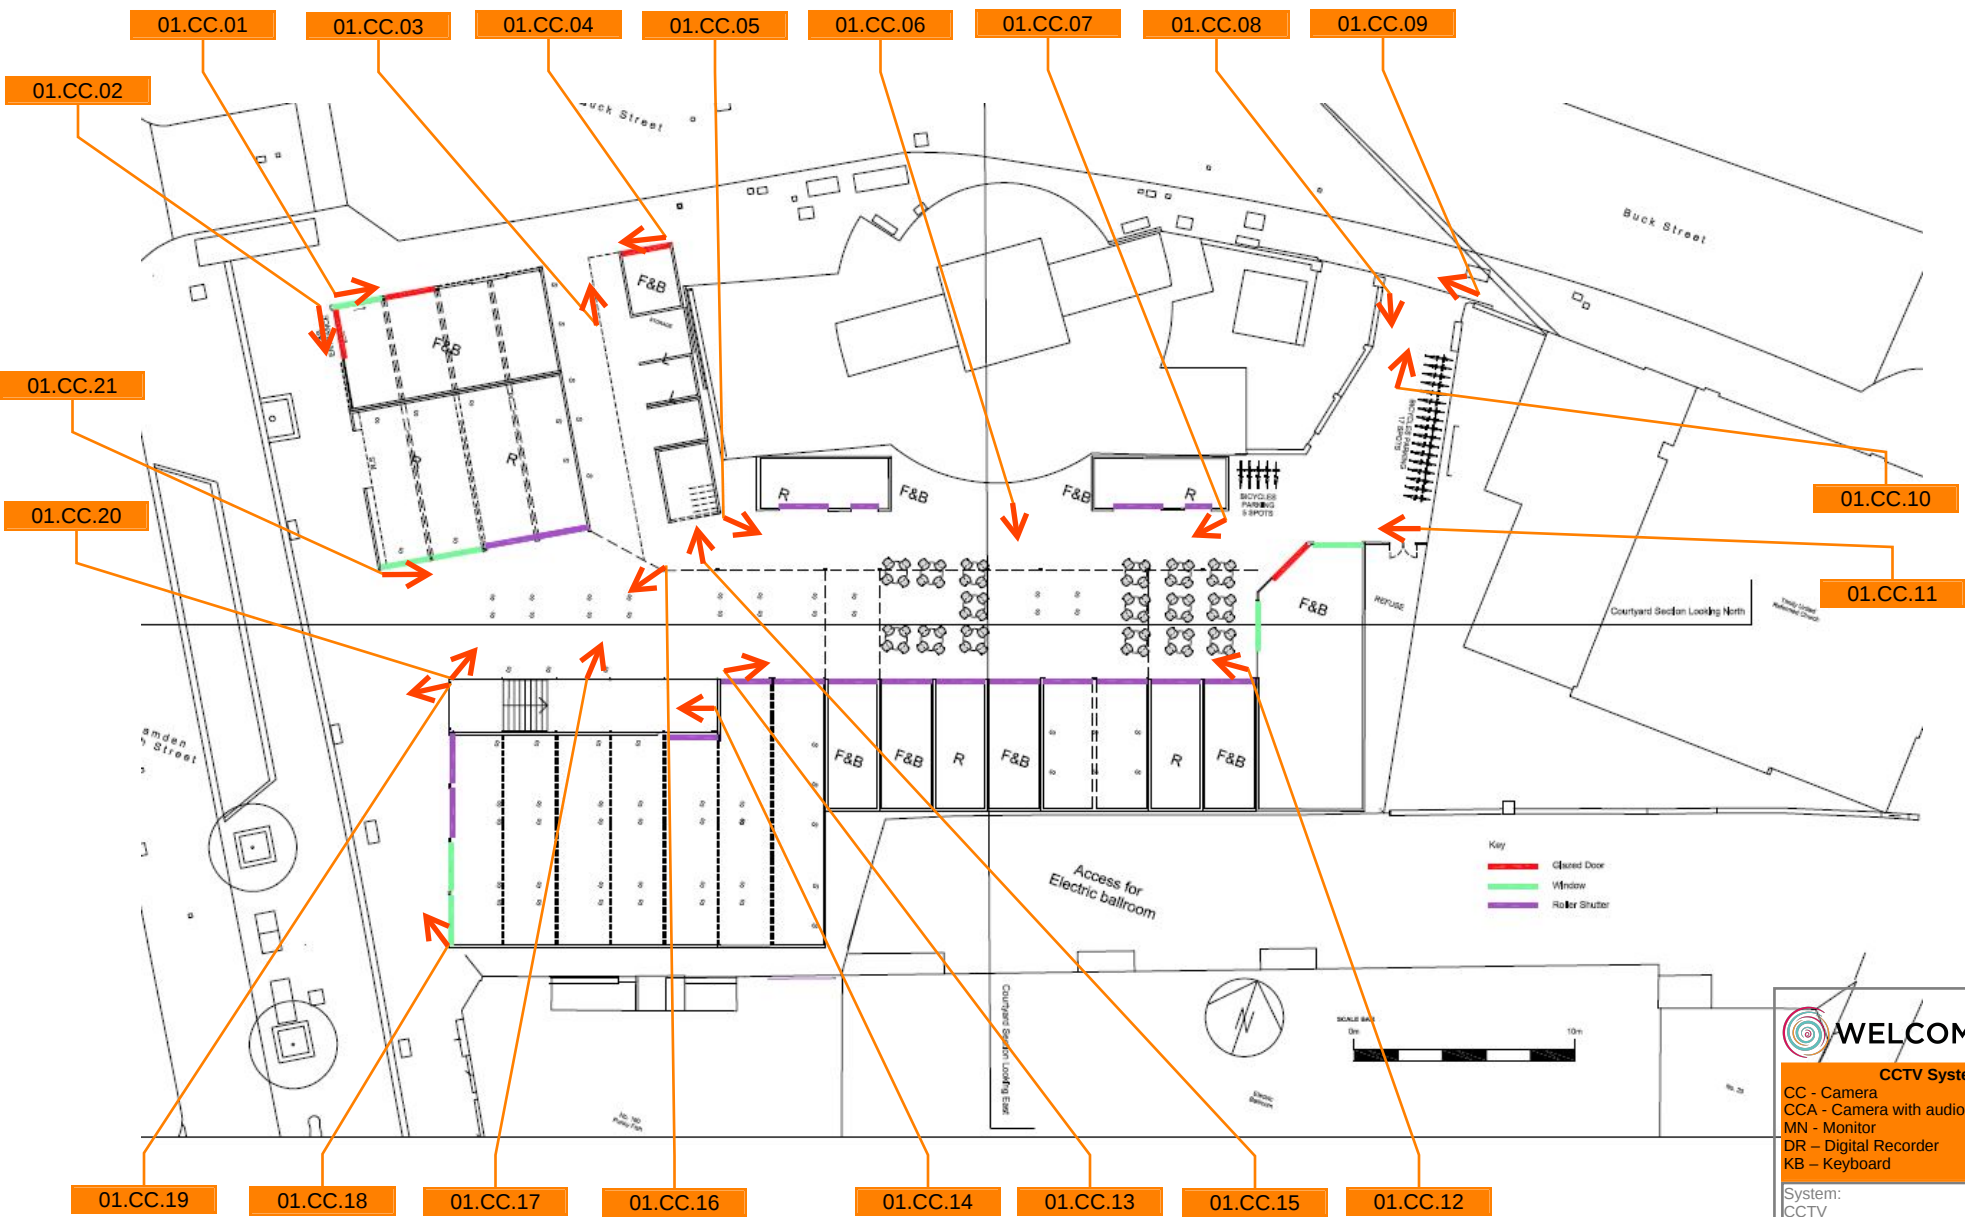


WELCOME GATE

CCTV System
 CC - Camera
 CCA - Camera with audio
 MN - Monitor
 DR - Digital Recorder
 KB - Keyboard

System: CCTV
Client: Labs
Project: Camden Buck Street
Drawing: 181005 - First Floor
Welcome Gate 44 Webber Street London SE1 8QW 0207 620 6288 sales@welcomegate.com www.welcomegate.co.uk