

KEYPLAN:

- NOTES:
- This drawing shall be read in conjunction with all relevant contract drawings and specifications and shall not be used for construction without the written agreement of d4p - uk limited before work commences.
 - NOT FOR CONSTRUCTION. This drawing is a design intent drawings only and produce from an unverified survey. Contractor/Client to procure a detailed survey by employing a specialist survey company prior to construction.
 - All dimensions are in millimetres unless otherwise specified.
 - All levels in metres unless otherwise specified.
 - Allowing for exact alignment before the commencement of works.
 - Any dimensions shown on this drawing are approximate.
 - All steelwork to be galvanneal unless otherwise stated.
 - All concrete structures/members to structural engineer's detail.
 - All support fixings to manufacturer's engineer's detail.
 10. All dimensions to be taken from the finished ground level unless otherwise stated.
 - All fire supporting measures to contractor design and approved by d4p - uk limited and the engineer.
 12. All eyebolts to be stainless steel unless otherwise specified and to engineers detail.
 13. All steelwork to be painted at nursery level.
 14. Piles are for guidance purposes only, setting out shall be to spot levels.

LEGEND:



Rev	DATE	DRAWN	CHECKED	REASON
D	01/10/18	MNP	AM	REVISION/NOV APPLICATION
C	30/05/18	MNP	AM	LOANER REMOVED & FIRE DOOR ANNOTATION
B	02/05/17	MNP	AM	PLANNING APPLICATION
A	29/01/16	MNP	AM	ISSUED FOR PRE-APPLICATION ADVICE

DRAWING STATUS: INFORMATION


PROJECT STAGE: PLANNING

PROJECT: 40a PARKHILL ROAD
CLIENT: BEN MIRANDA
ARCHITECT: ENGINEER




DRAWING NAME: PROPOSED SECTIONS - SHEET 1

SCALE: 1:50@A1
PROJECT REF: PD003
DRAWING REF: PD003
REVISION: D

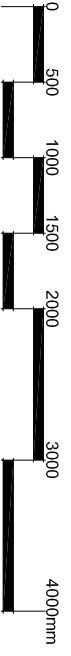

1 PROPOSED SECTION A
PD003 SCALE 1:50@A1

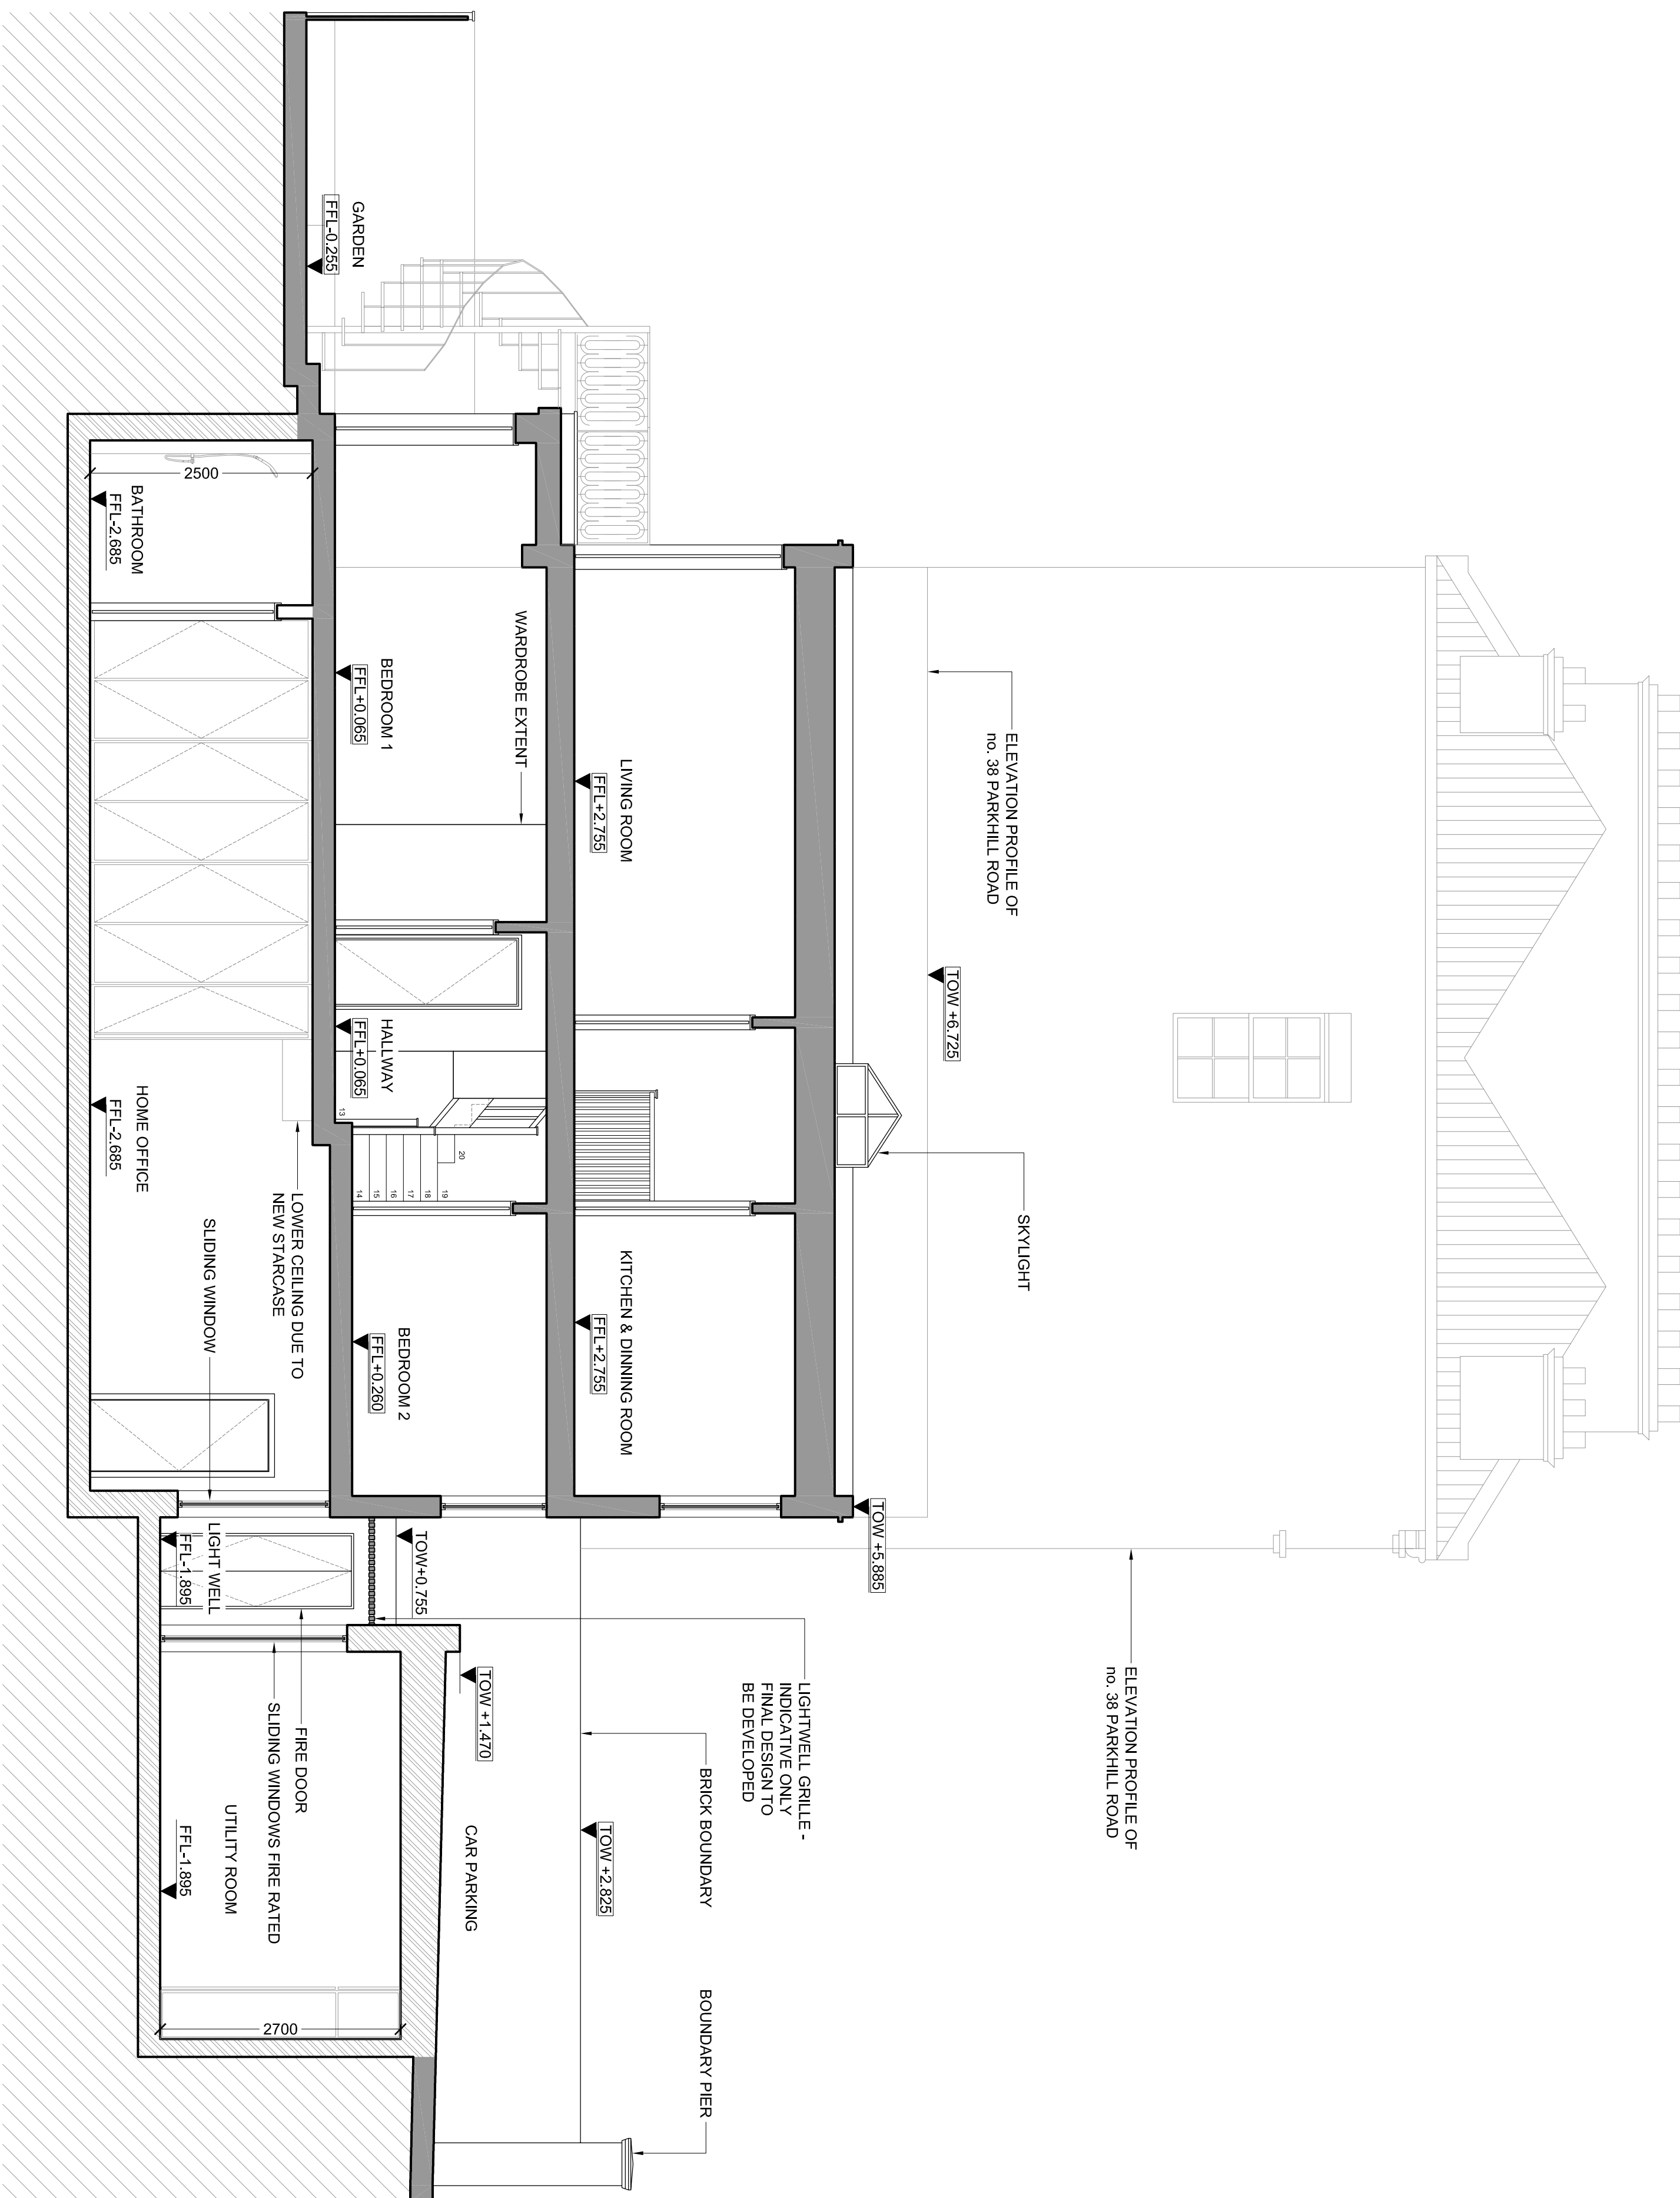

3 PROPOSED SECTION C
PD003 SCALE 1:50@A1

