


KEYPLAN:

- NOTES:**
1. This drawing shall be read in conjunction with all relevant contract drawings and specifications.
 2. NOT FOR CONSTRUCTION. This drawing is a design intent drawing only and produces from an unverified survey. Contractor to procure a detailed survey by employing a specialist survey company prior to construction.
 3. All dimensions are in millimetres unless otherwise specified.
 4. All levels in metres unless otherwise specified.
 5. All dimensions and sizes of units to be verified by the contractor on shop drawings for each element before the commencement of works.
 6. All steelwork to be galvanneal unless otherwise stated.
 7. All steelwork to be galvanneal unless otherwise stated.
 8. All concrete structures/members to structural engineer's detail.
 9. All supporting masonry to contractor design and approved by d4p - uk limited and the engineer.
 10. All the supporting masonry to contractor design and approved by d4p - uk limited and the engineer.
 11. All the supporting masonry to contractor design and approved by d4p - uk limited and the engineer.
 12. All symbols to be stainless steel unless otherwise specified and to engineers detail.
 13. All glass glazing to be specified at nursery level.
 14. Fills are for guidance purposes only, setting out shall be to spot levels.

LEGEND:

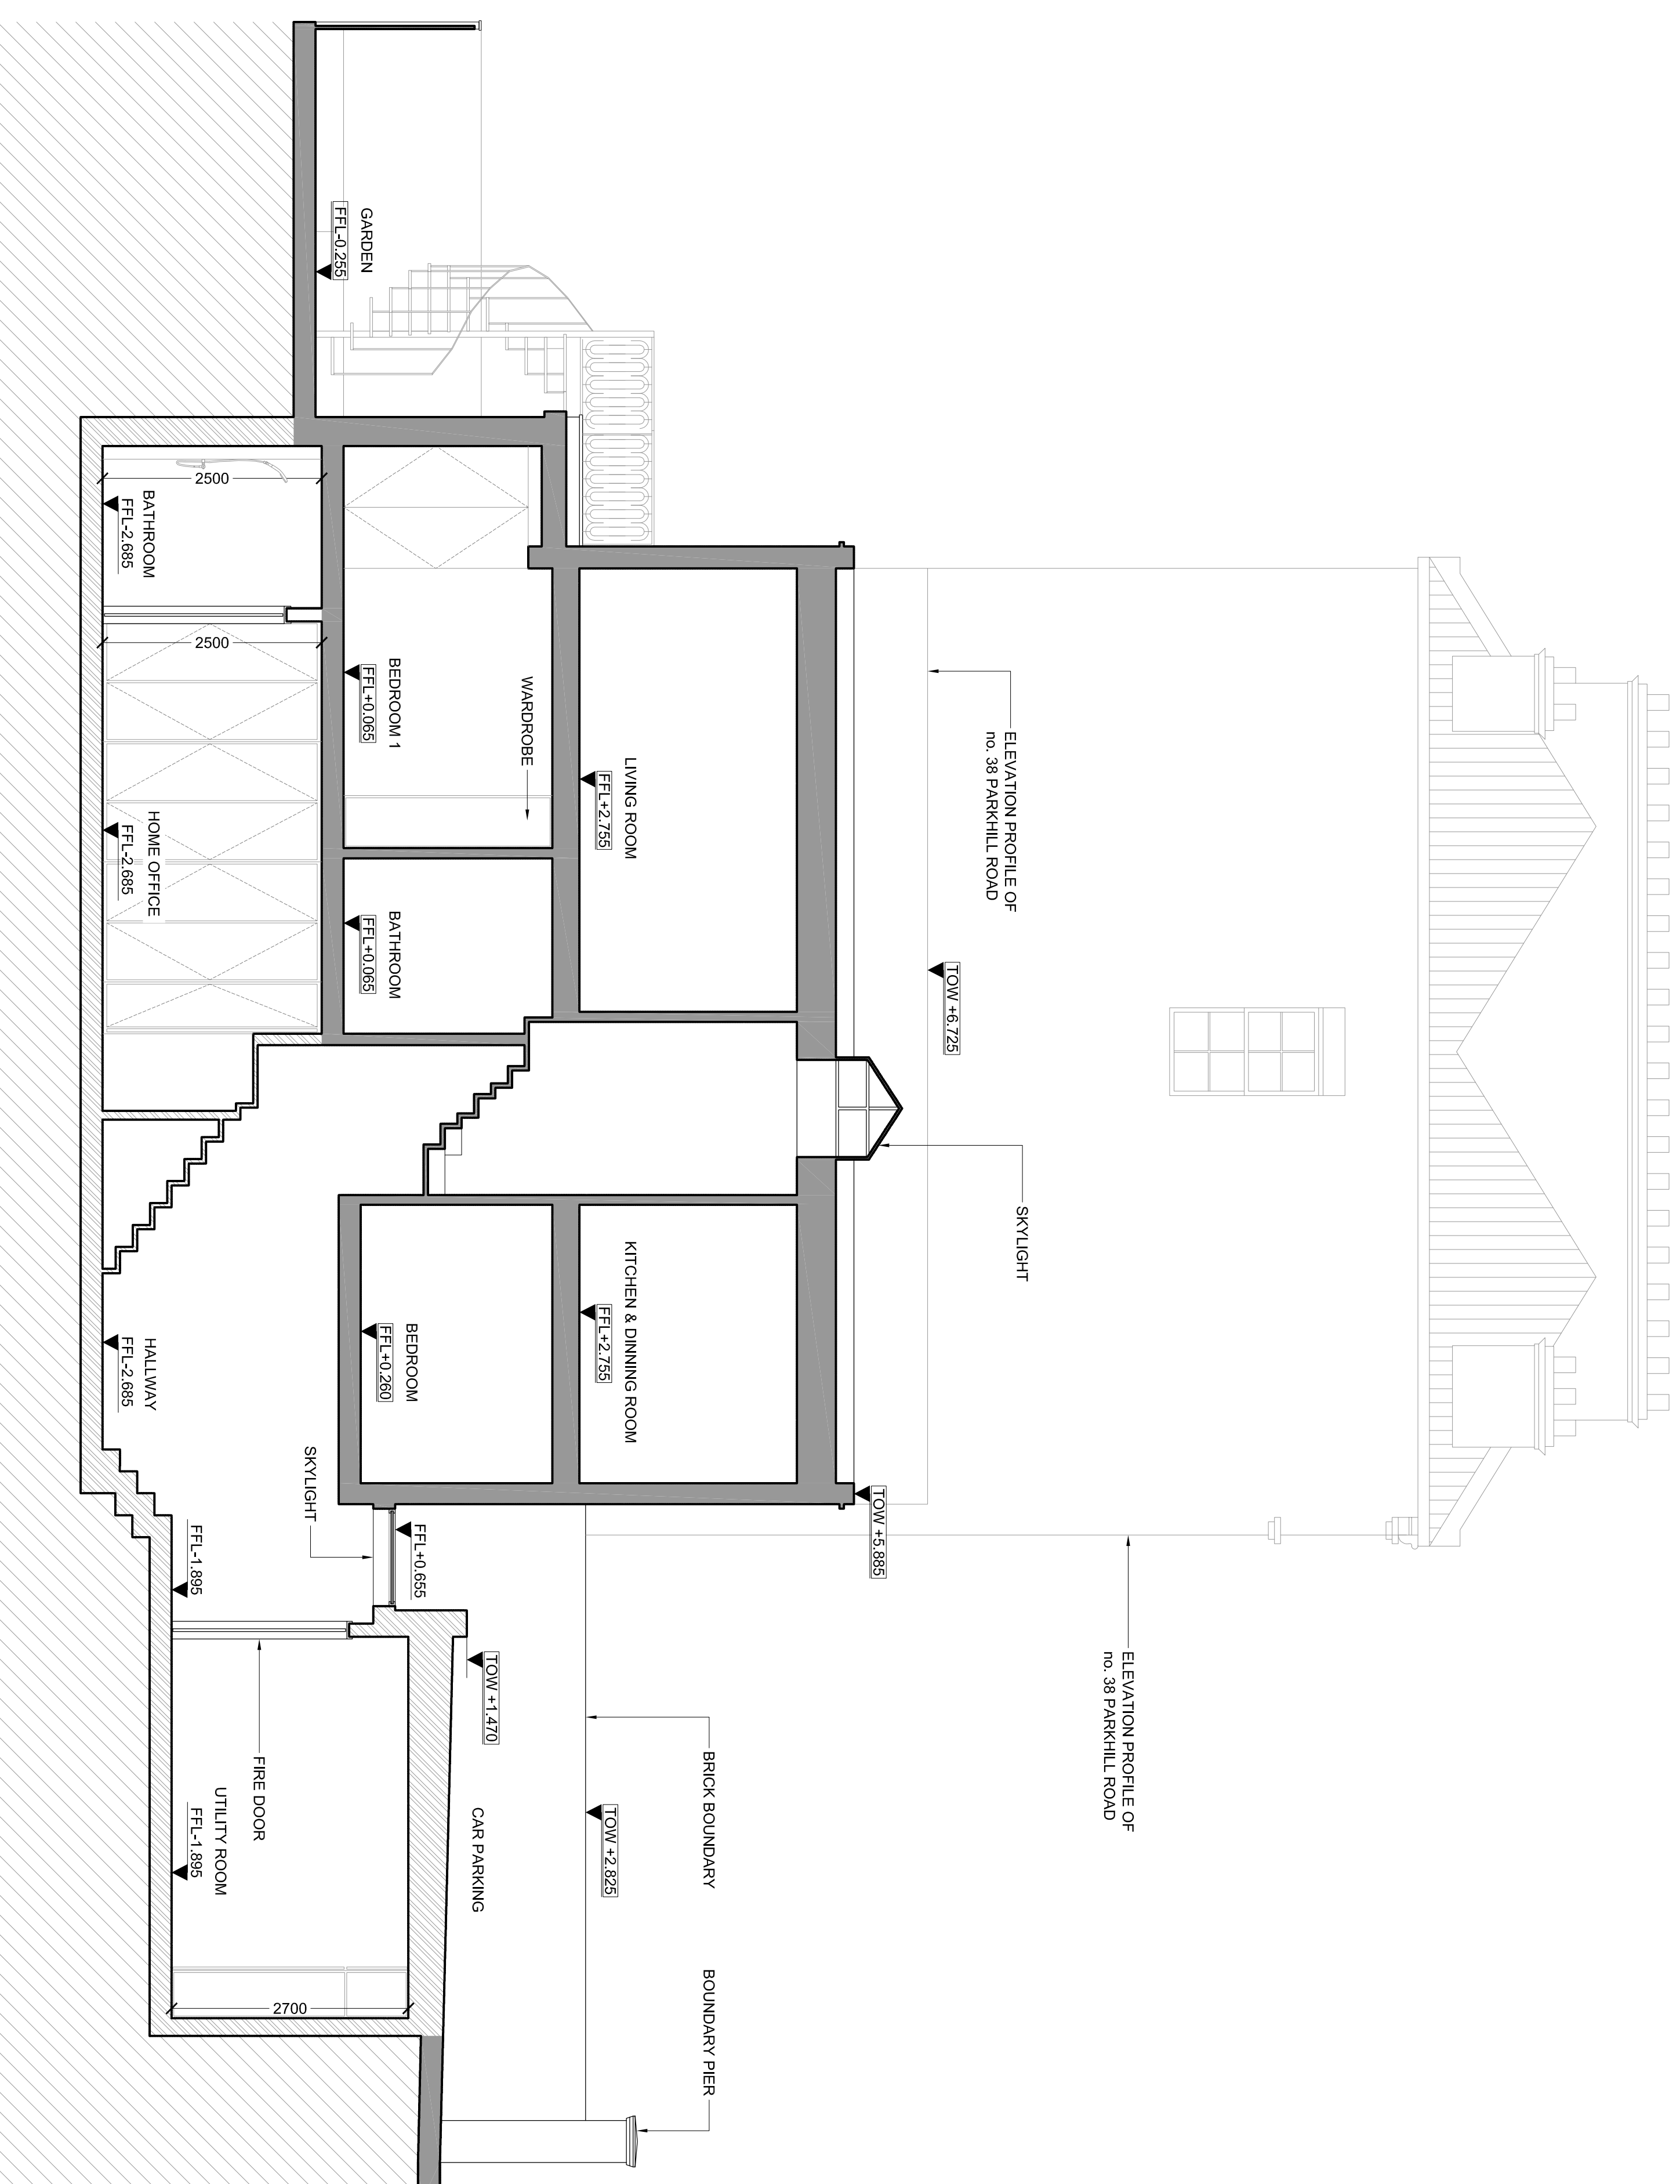

1 PROPOSED SECTION B
SCALE 1:50@A1

Rev	DATE	DRAWN	CHECKED	REASON
D	01/10/16	MNP	AM	REGULATIONS APPLICATION
C	30/06/16	MNP	AM	UNDER REVIEW & FIRE DOOR ANNOTATION
B	02/05/17	MNP	AM	PLANNING APPLICATION
A	29/01/16	MNP	AM	ISSUED FOR REPLICATION/ADVANCE

INFORMATION


PROJECT STAGE: PRE-APPLICATION

PROJECT: 40A PARKHILL ROAD

CLIENT: BEN MIRANDA

ARCHITECT: ENGINEERS

d4p-uk limited, Crown House,
72A Hartness Smith Road, London W14 8BH

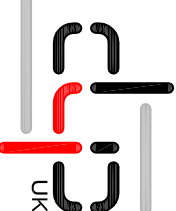

DRAWING NAME: PROPOSED SECTION - SHEET 2

SCALE: 1:50@A1

SCALE: 1:100@A3

PROJECT REF: 02L068 DRAWING REF: PD004

SCALE BAR: 0 500 1000 1500 2000 2500 3000 4000mm

