

10/10/18






**Barrafina at viaduct level:**


- a) x1 proposed blade sign with the word: "barrafina" and external lighting (dwg BKX 720 rev C);

**Casa Pastor at yard level:**

- (i) x1 proposed blade sign with the words: "CASA PASTOR" (dwg A2/A213505 01)
- (ii) x2 signs within canopy of external bar with the words: "PLAZA PASTOR" internally lit (dwg 17704 – Bar area signs and ELP 007); and,
- (iii) x1 sign to Bagley Walk. Double sided projecting sign with the words: "HART BROTHERS THE DROP C.D.Y WINE BAR AND RESTAURANT N1C" (dwg ELP013).

# EXISTING YARD LEVEL


-  Outdoor seating Areas
-  Removable outdoor seating elements
-  Fixed outdoor benches
-  Secondary entrance
-  Primary entrance

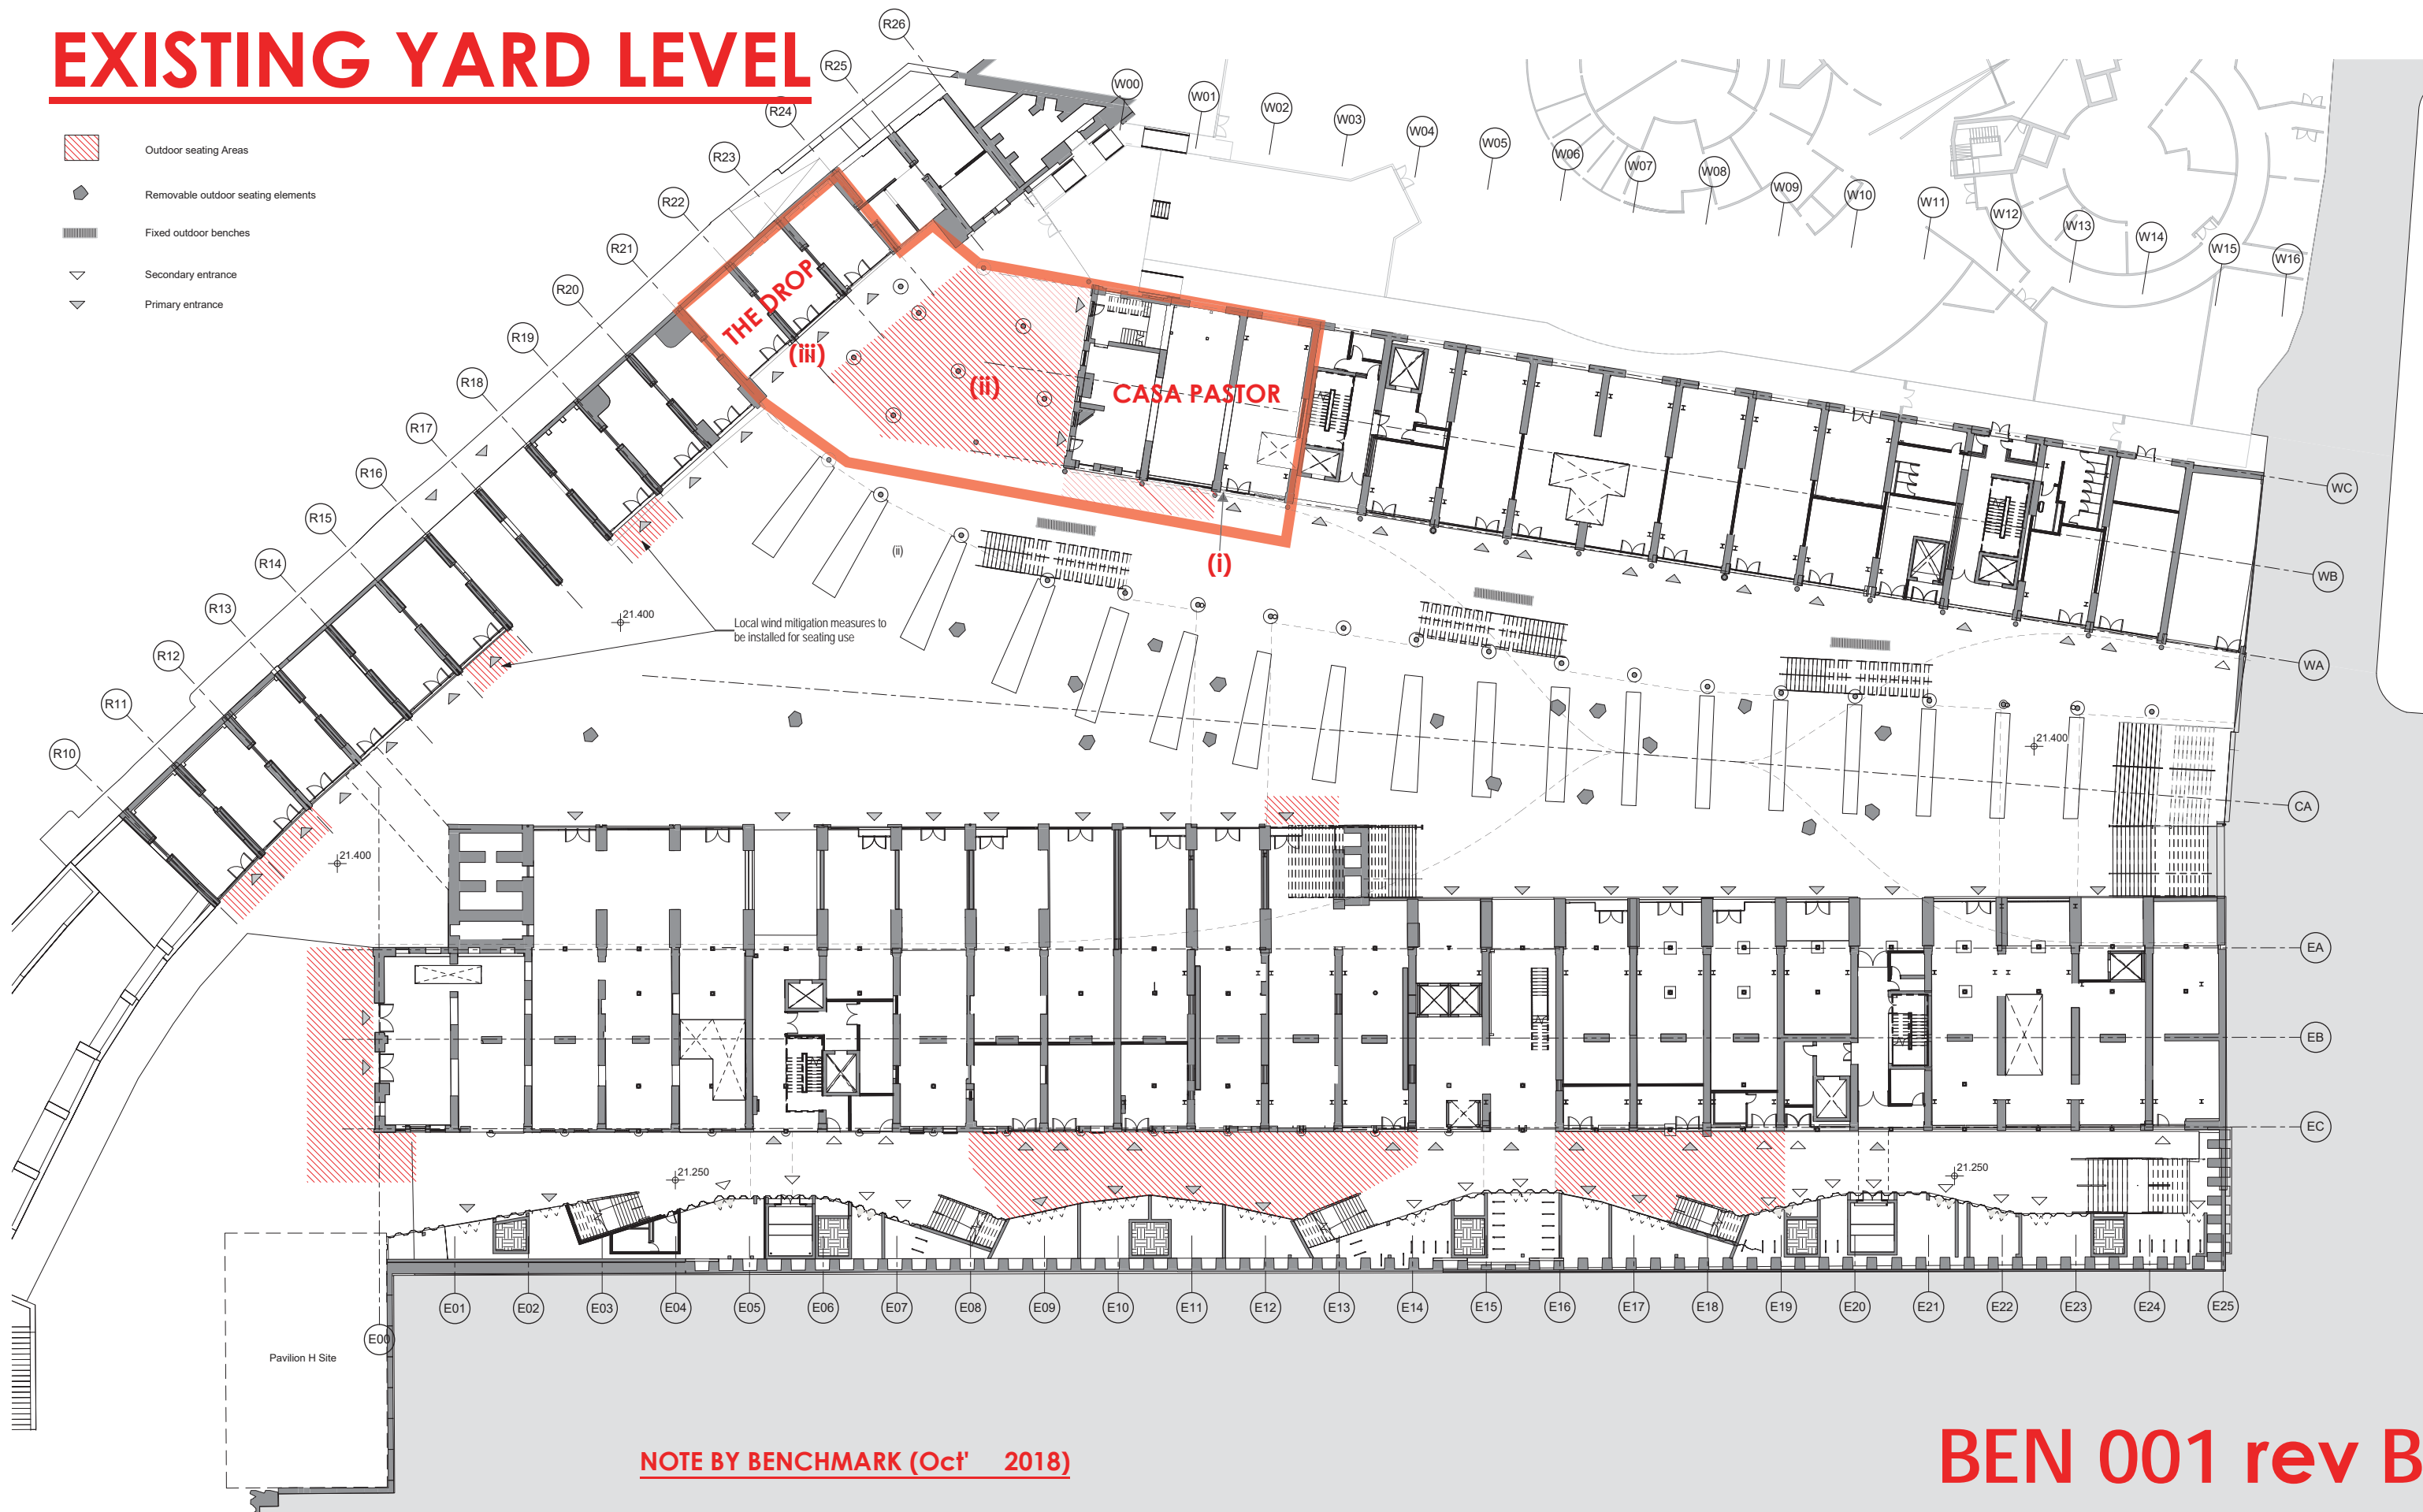

**NOTE BY BENCHMARK (Oct' 2018)**

**THE PROPOSED SIGNAGE IS INDICATED IN POSITIONS: (i) x1 proposed blade sign with the words: "CASA PASTOR", (ii) x2 signs within canopy of external bar with the words: "PLAZA PASTOR" internally lit; and, (iii) x1 sign to Bagley Walk. Double sided projecting sign with the words: "HART BROTHERS THE DROP C.D.Y WINE BAR AND RESTAURANT N1C" (see other plans for precise details).**

KEY PLAN

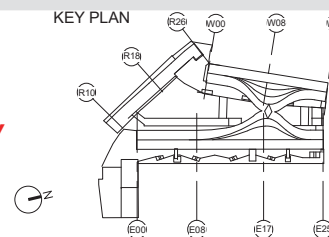

**Heatherwick studio**

Web: <http://www.Heatherwick.com>  
 Email: [studio@heatherwick.com](mailto:studio@heatherwick.com)  
 356 - 354 Gray's Inn Road London  
 UK +44 (0)20 7833 8800  
 fax: +44(0)20 7833 8400

project COAL DROPS YARD

title Outdoor Seating Plan - Yard Level

scale 1 : 250 @ A1  
 1 : 500 @ A3  
 date 18/09/15

drawn HS  
 checked PEZ  
 H5 job no. 891

FOR APPROVAL  
 drawing no. PL-1073  
 rev. -

# BEN 001 rev B

# Casa Pastor at yard level:


(iii)

- (i) x1 sign to Bagley Walk.  
Double sided projecting sign with  
the words:  
"HART BROTHERS THE DROP C.D.Y  
WINE BAR AND RESTAURANT  
N1C" (dwg ELP013).

ELP013 The Drop Signage



Cast iron  
(black)

 

White  
Please match to  
Farrow & Ball -  
All White 2005



Reference


SIGN RISK	SIGN LOCATION	
STANDARD	<input checked="" type="checkbox"/> INTERNAL	<input checked="" type="checkbox"/>
HIGH	<input type="checkbox"/> EXTERNAL	<input type="checkbox"/>

ALL MEASUREMENTS ARE IN MILLIMETRES UNLESS OTHERWISE STATED.  
 Scales used as shown @ A1

Drawn by: Lori Carrier  
 Date: 11/09/2018  
 Quantity: 1

Works Order No: 17704 08  
 Casa Pastor  
 Coal Drop Yard, Kings Cross  
 London  
 Double sided Projection Sign

DRG.No. A1/A213755				
REV	DESCRIPTION	SIGNED	DATE	CLIENT

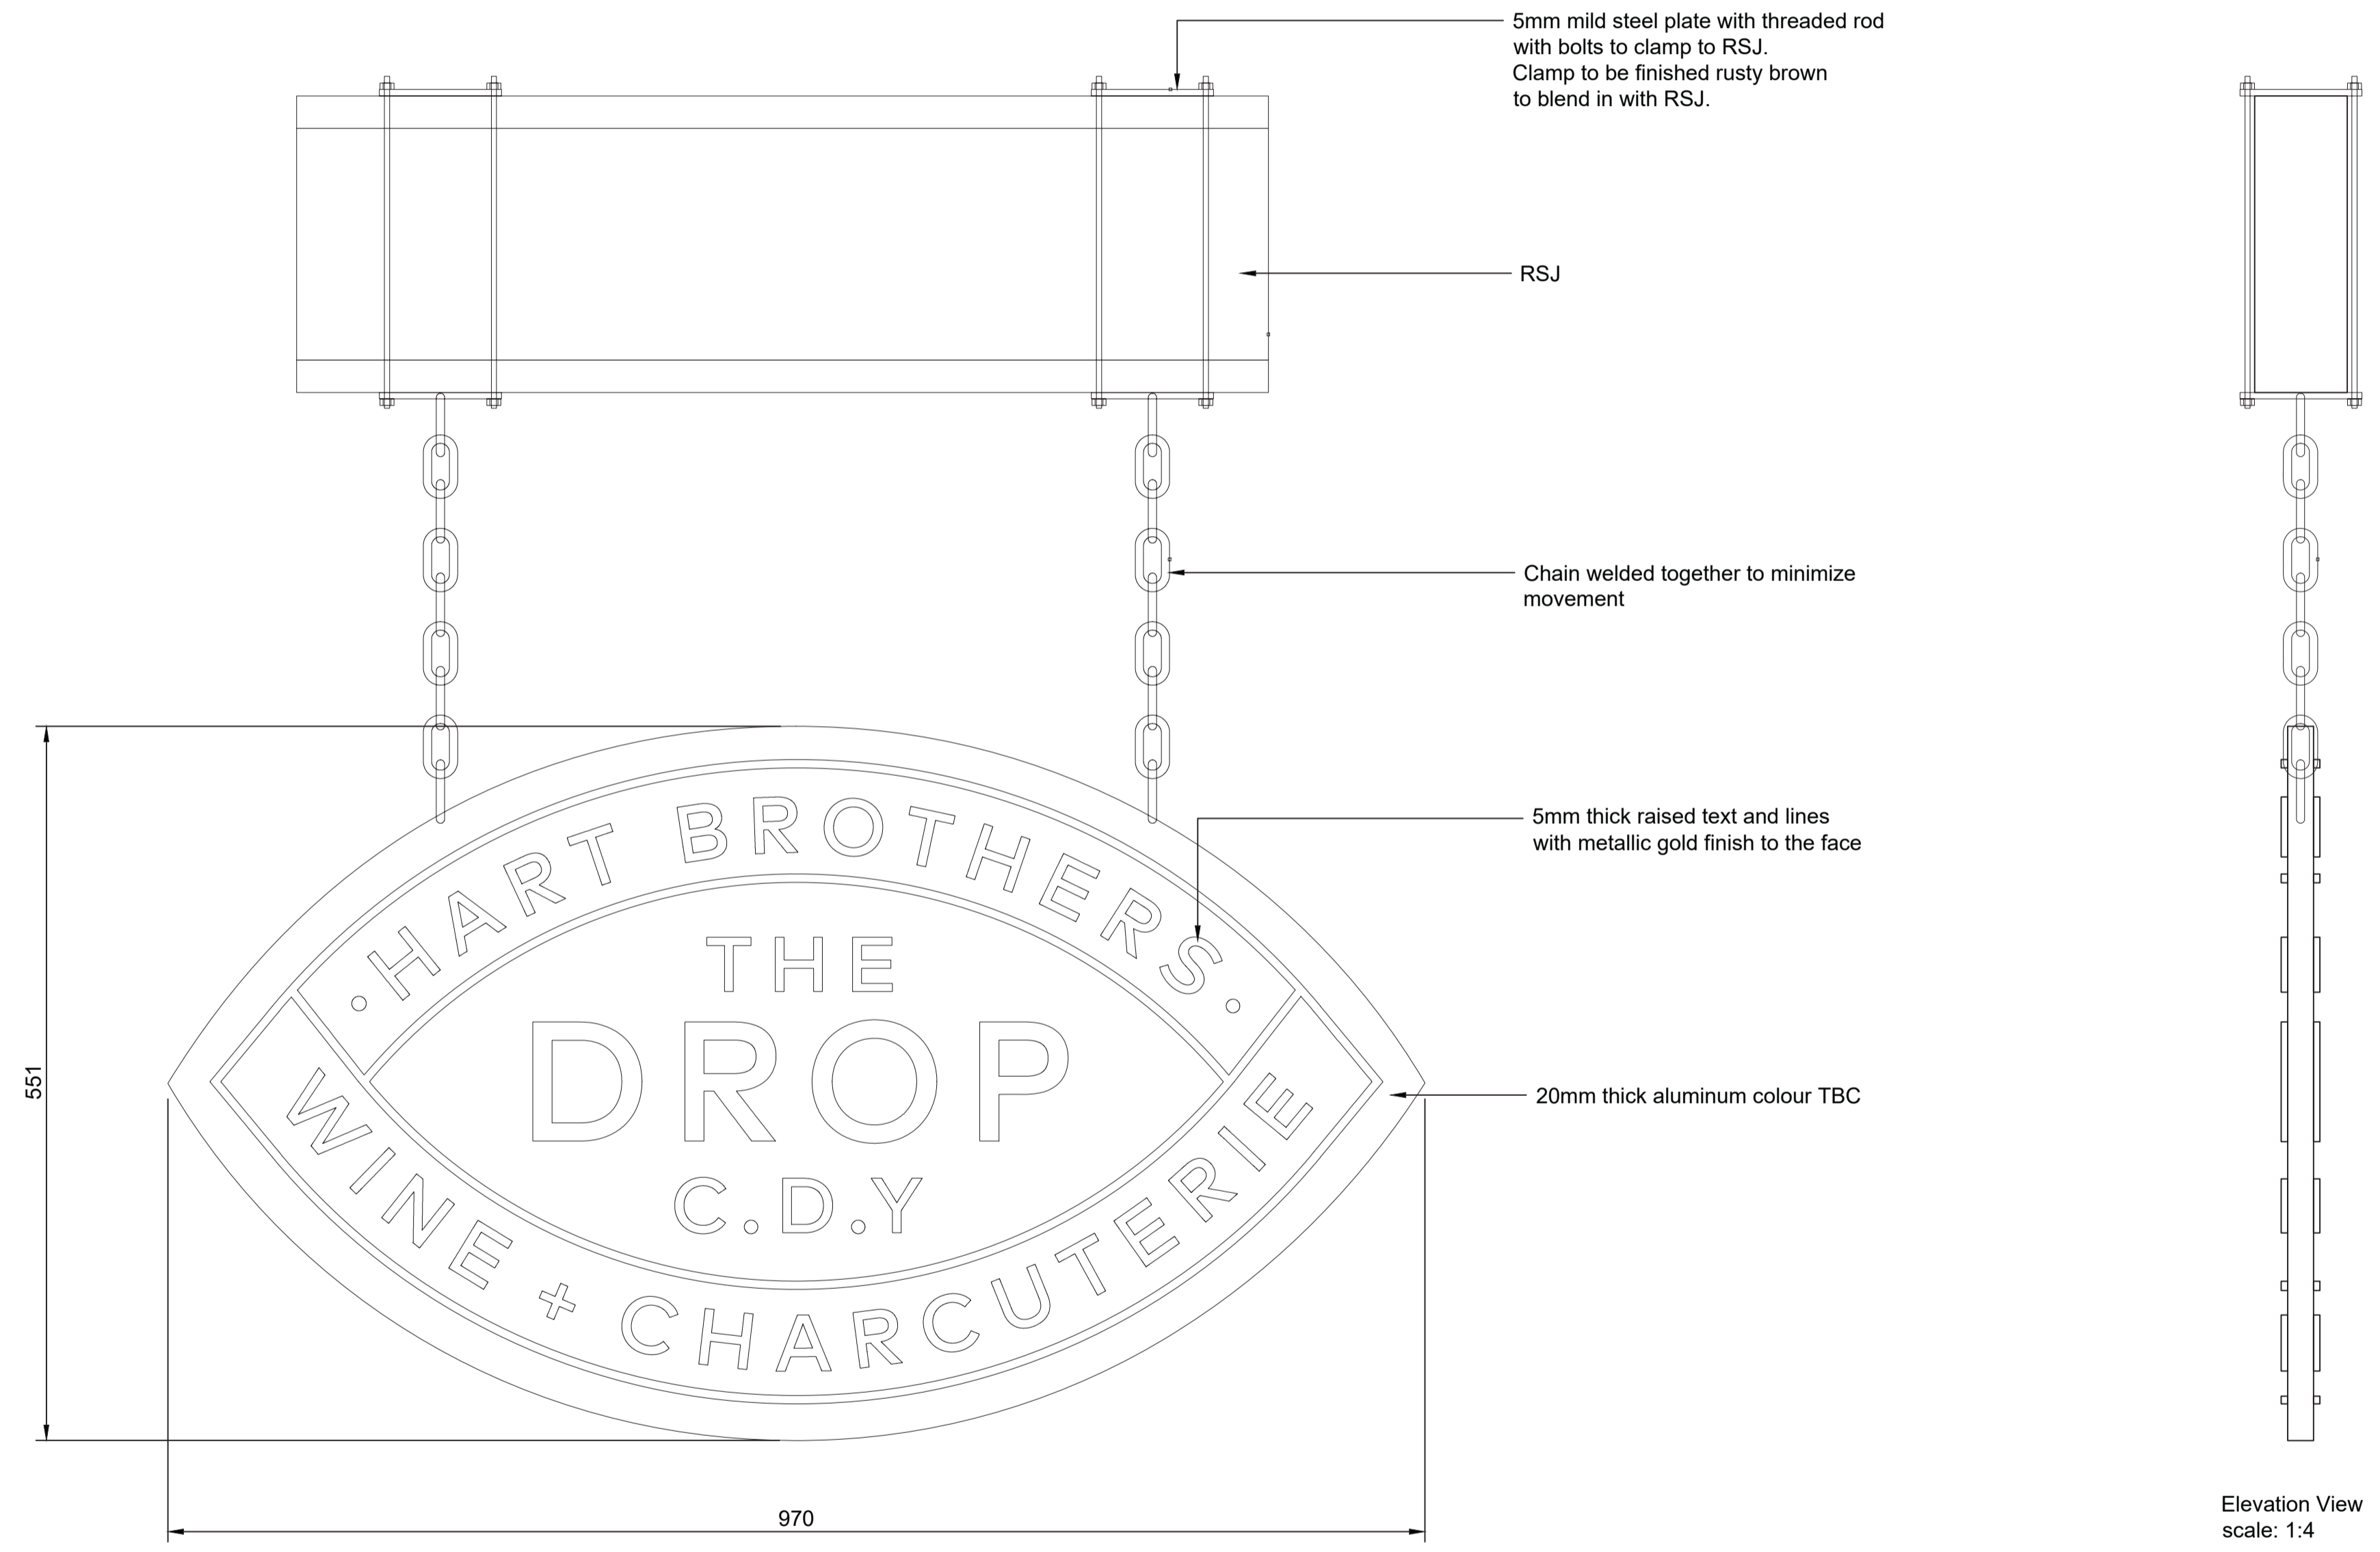

Elevation View  
 20mm thick aluminum (finish TBC) with 5mm raised text and lines finished metallic gold to face.  
 5mm mild steel flat with threaded rod with nuts to clamp to RSJ to be finished rusty brown to blend in with RSJ.  
 scale: 1:4

**NB Drwg ELP 013 shows the agreed CORRECT final wording "HART BROTHERS THE DROP C.D.Y WINE BAR AND RESTAURANT N1C" - this plan confirms scale and all construction details necessary for advertisement application.**