



1 Section 01
1:50

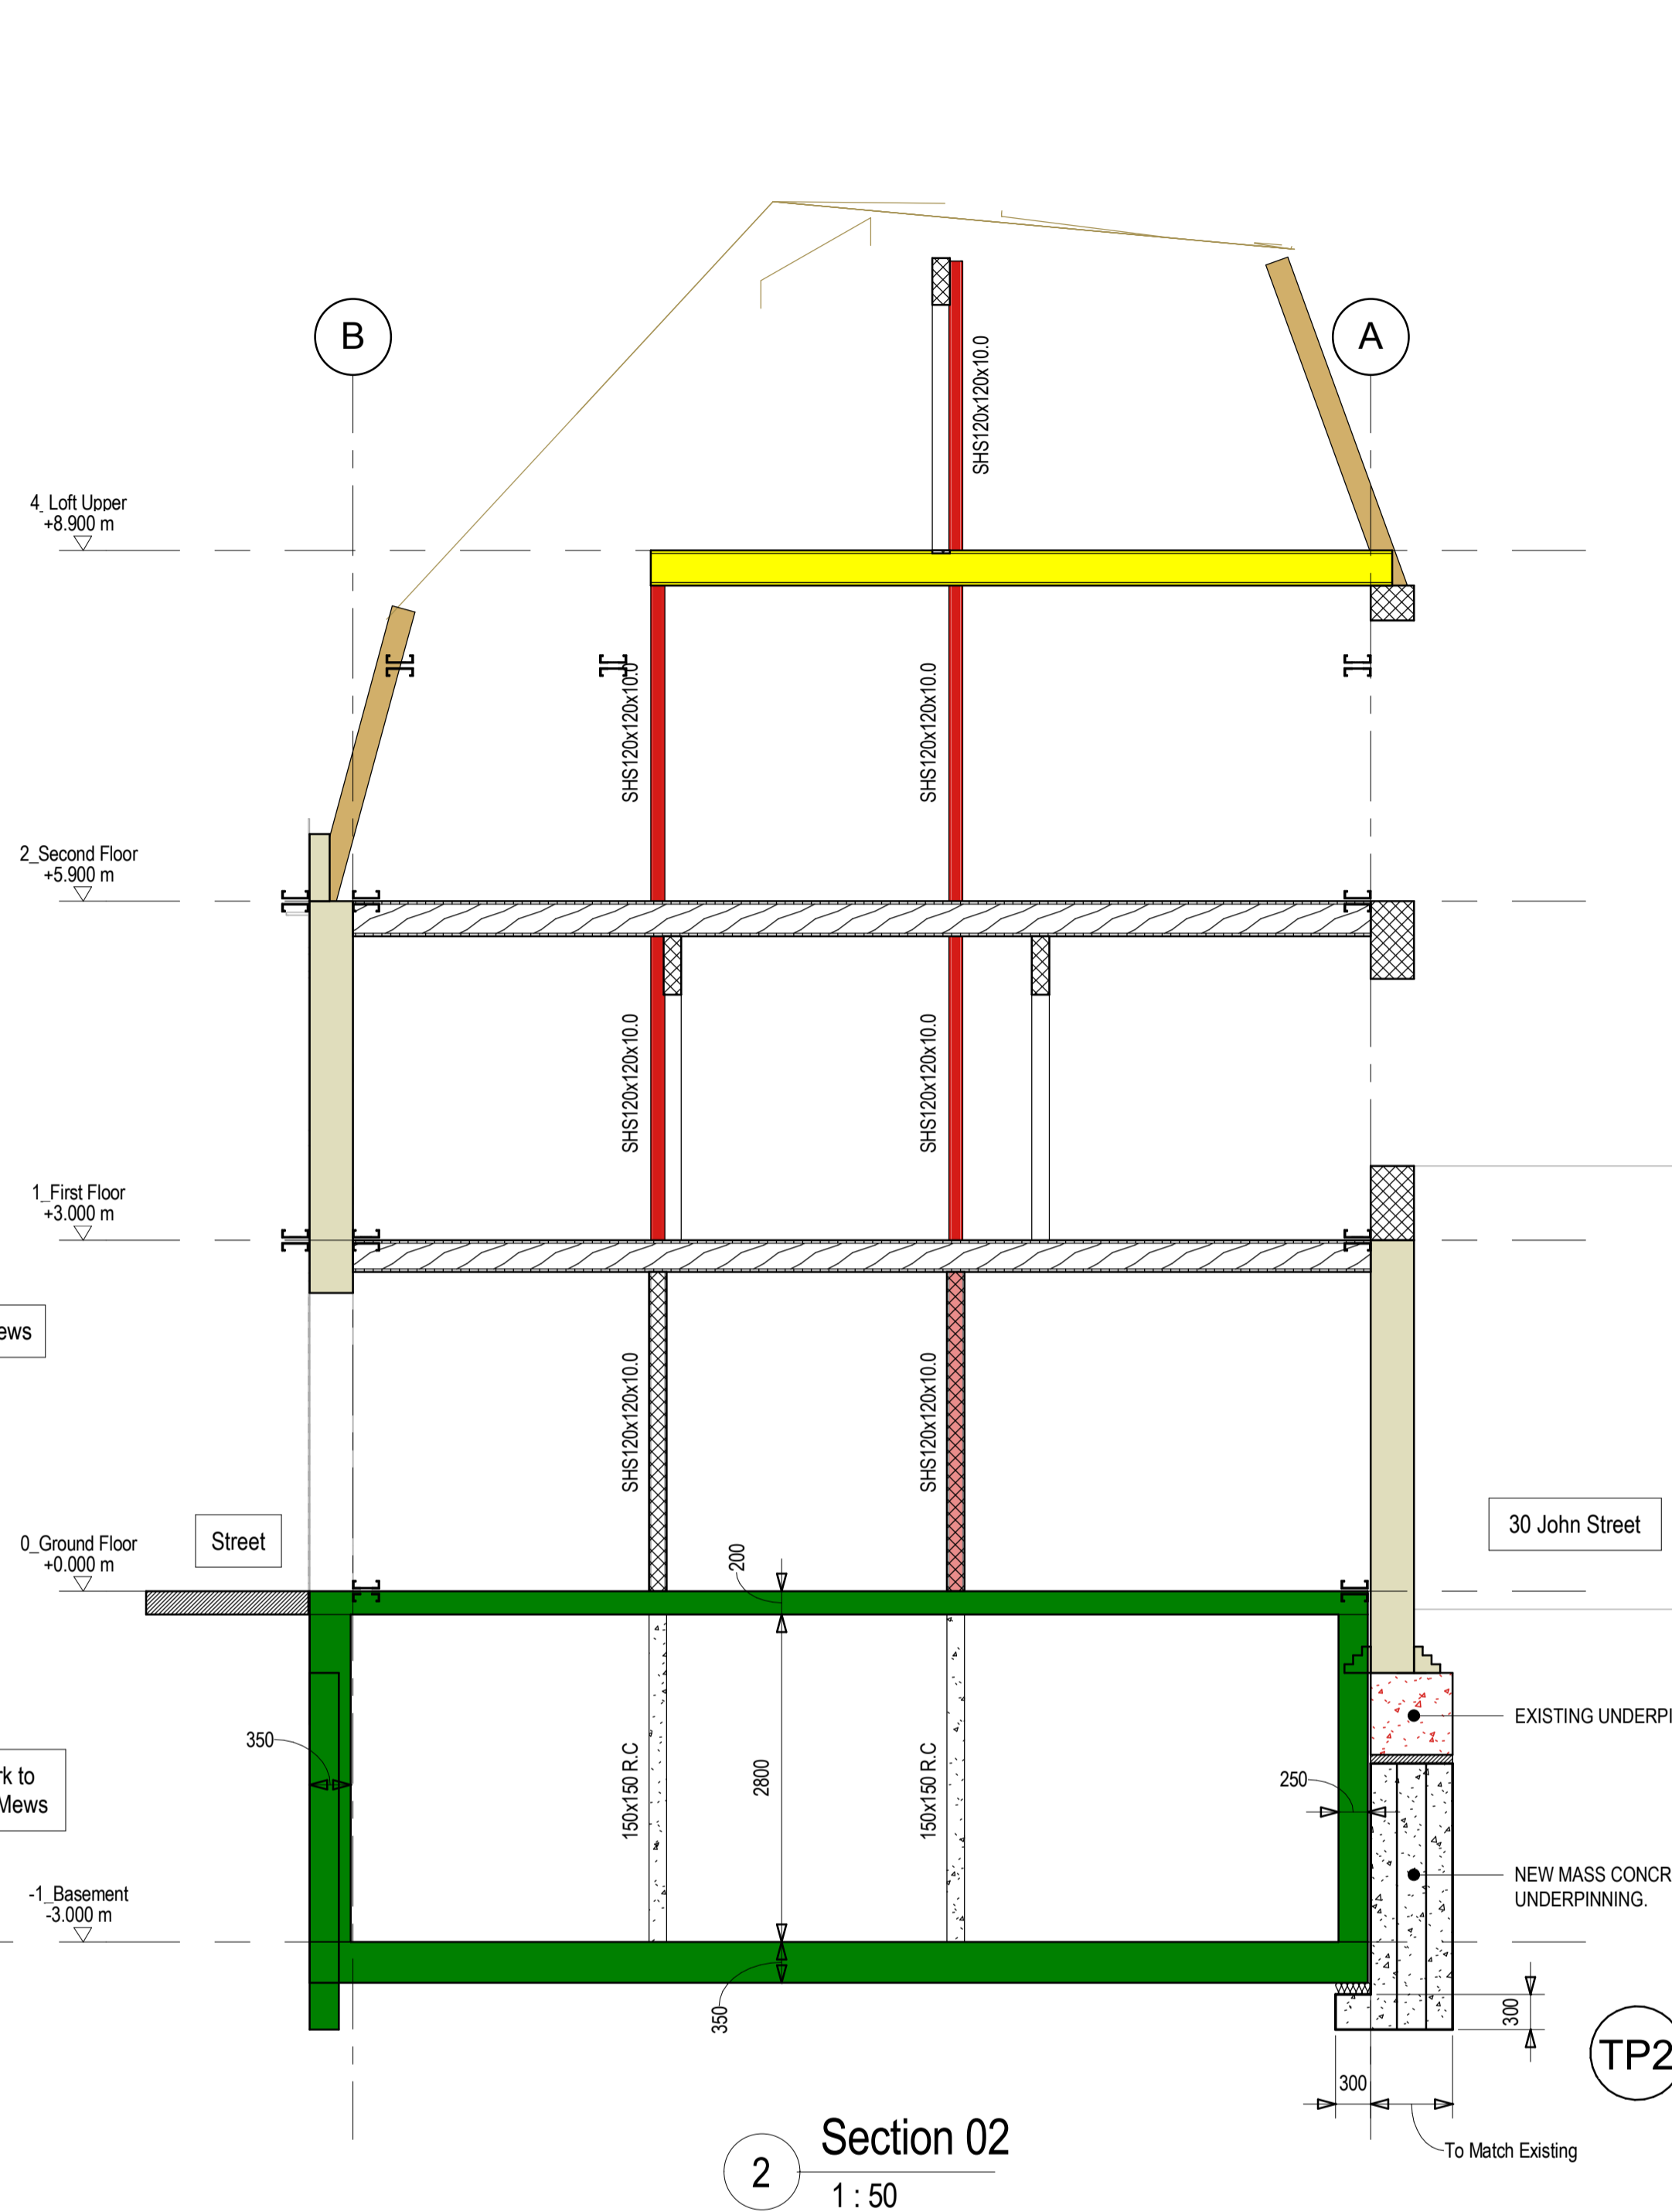

2 Section 02
1:50

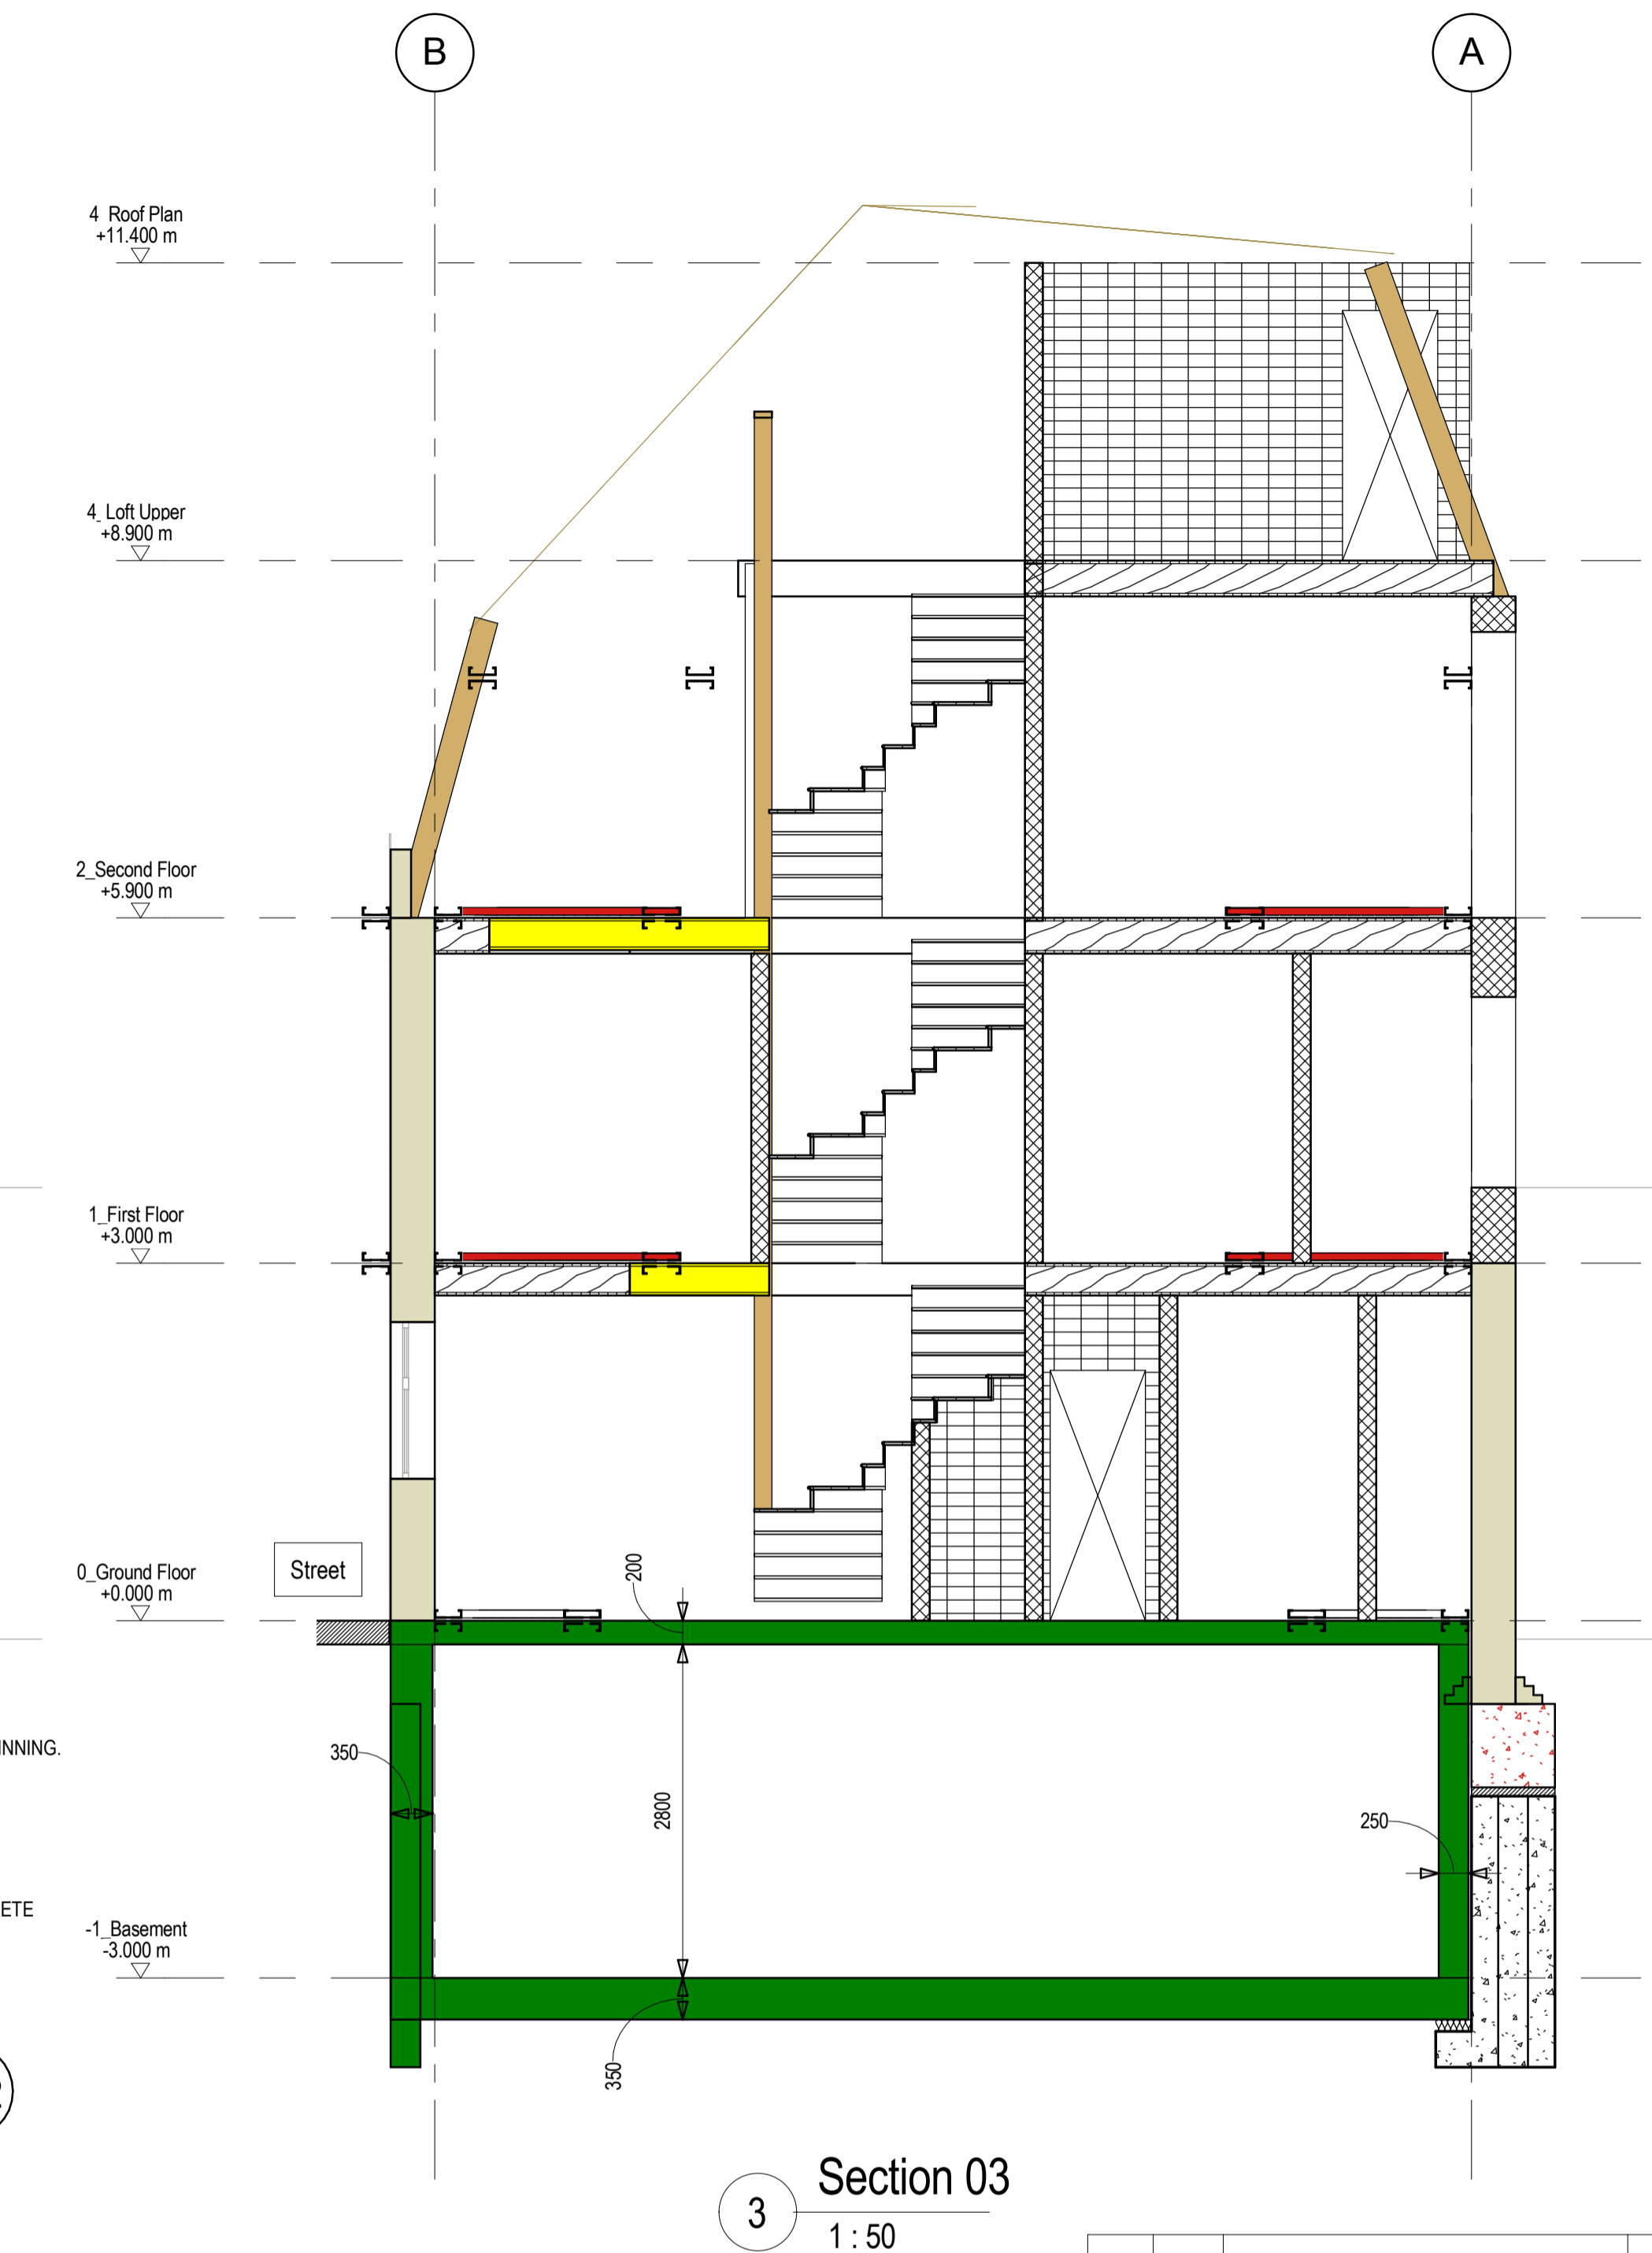

3 Section 03
1:50

LEGEND:

NEW FLOOR OR INFILL

No.	By	Description	Date
CLIENT <i>Julia and Brendan O'Toole</i>			
ARCHITECT			
27 John's Mews WC1N 2NS			
Proposed Sections			
ROSS & PARTNERS CONSULTING CIVIL & STRUCTURAL ENGINEERS 1 BASTWICK STREET tel : (020)~7553-6050 CLERKENWELL fax : (020)~7253-6720 LONDON EC1V 3NU email : mail@ross-partners.co.uk			
DRN: KS	CHKD: M0'R	DATE: January 2018	
STATUS: Preliminary		SCALE: As indicated @ A1	
Project No.	DRG. No.	Rev.	
11751/S/	03		