

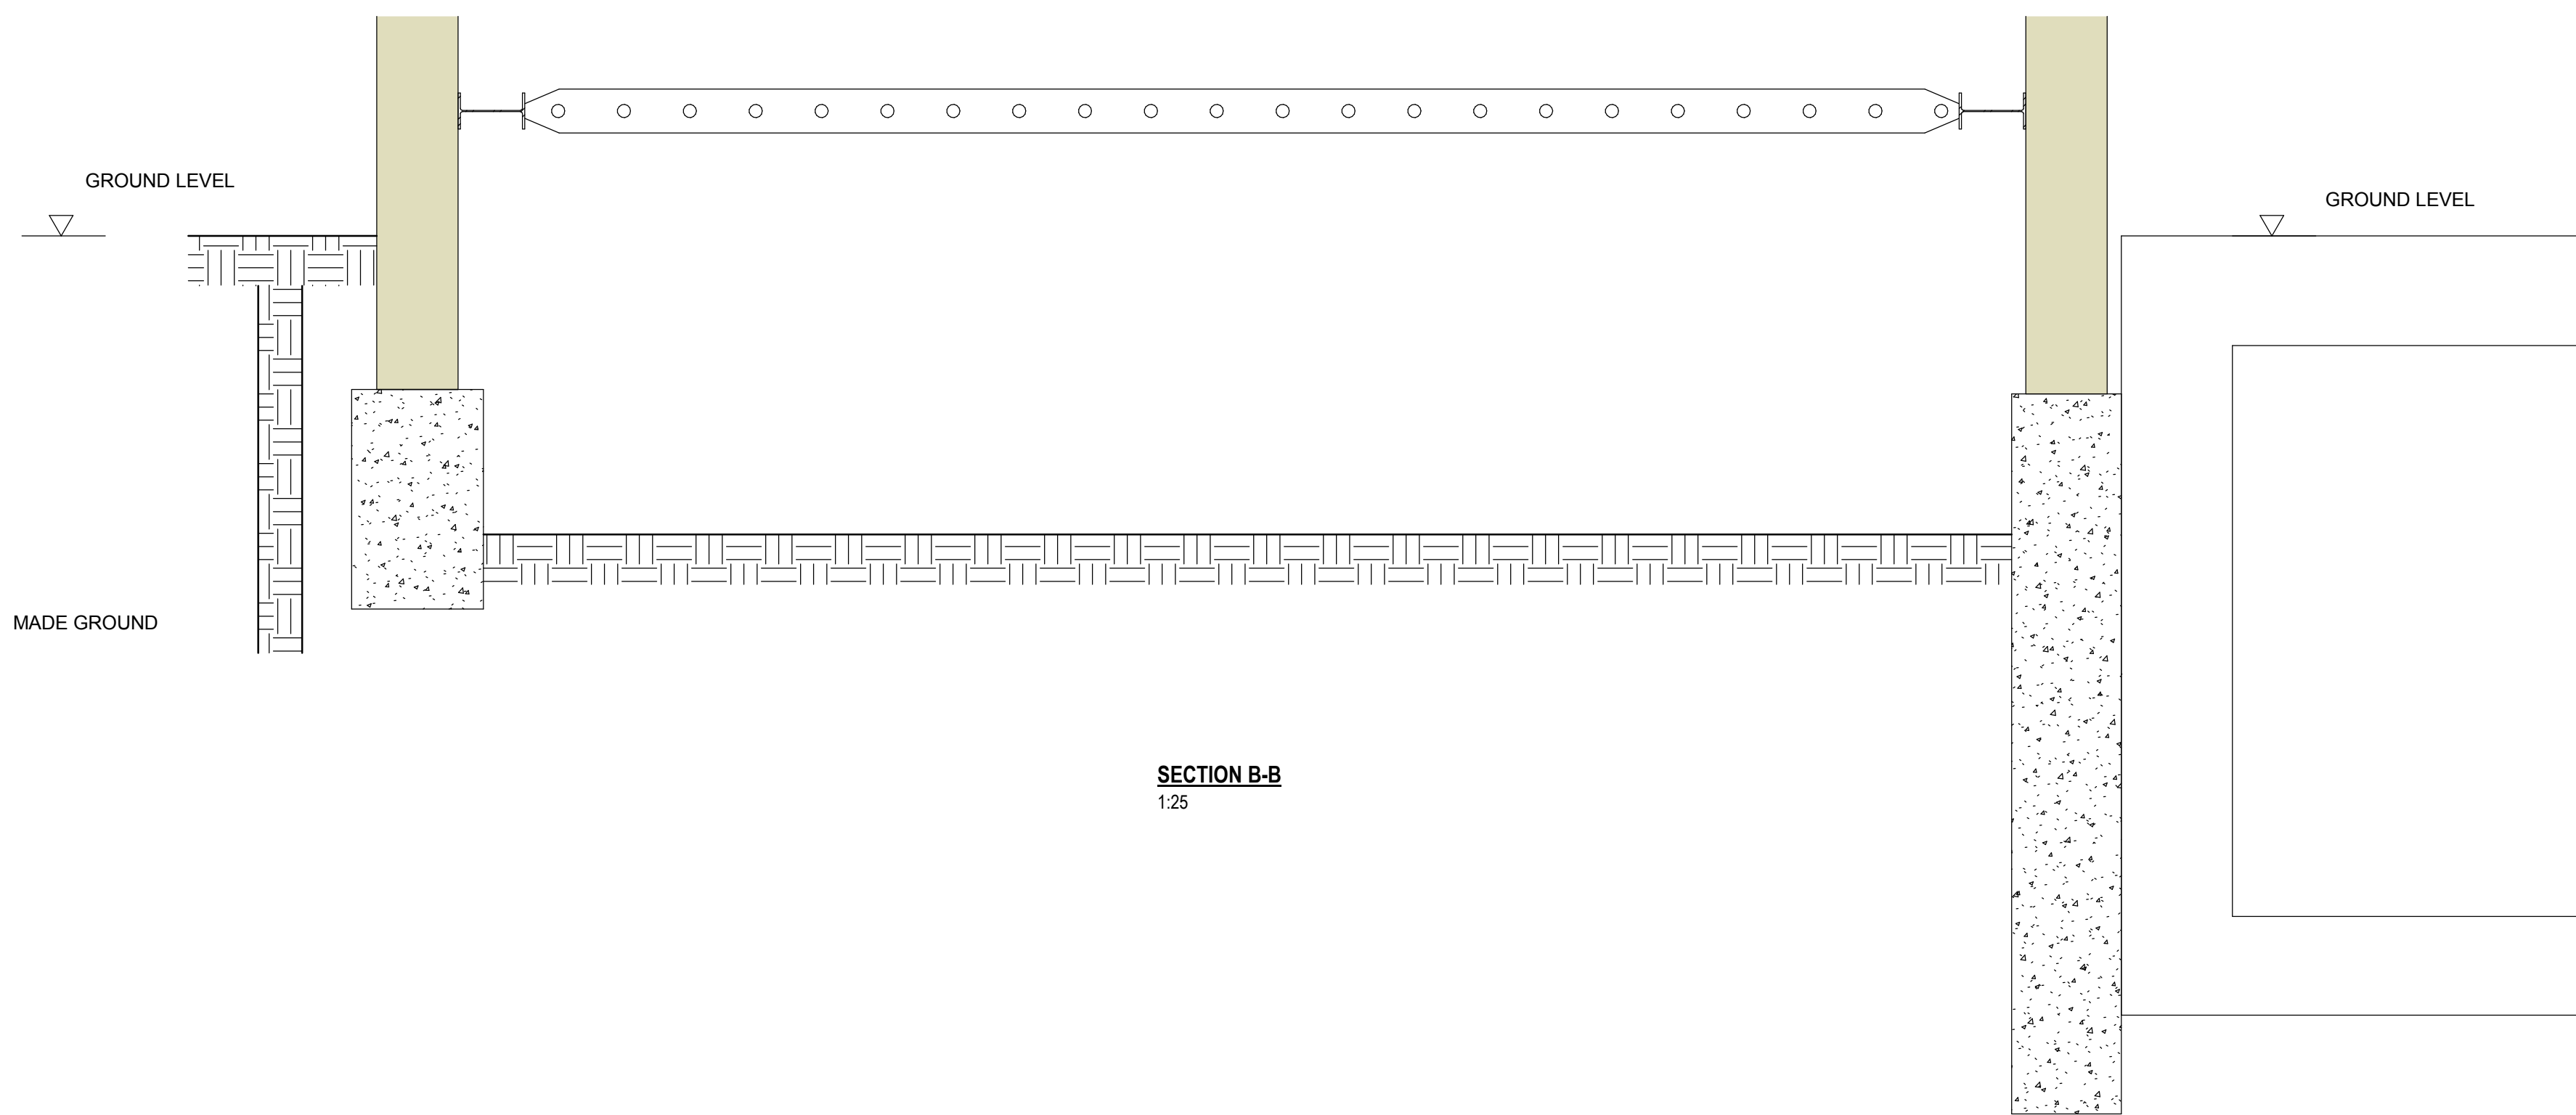


SECTION A-A
1:25

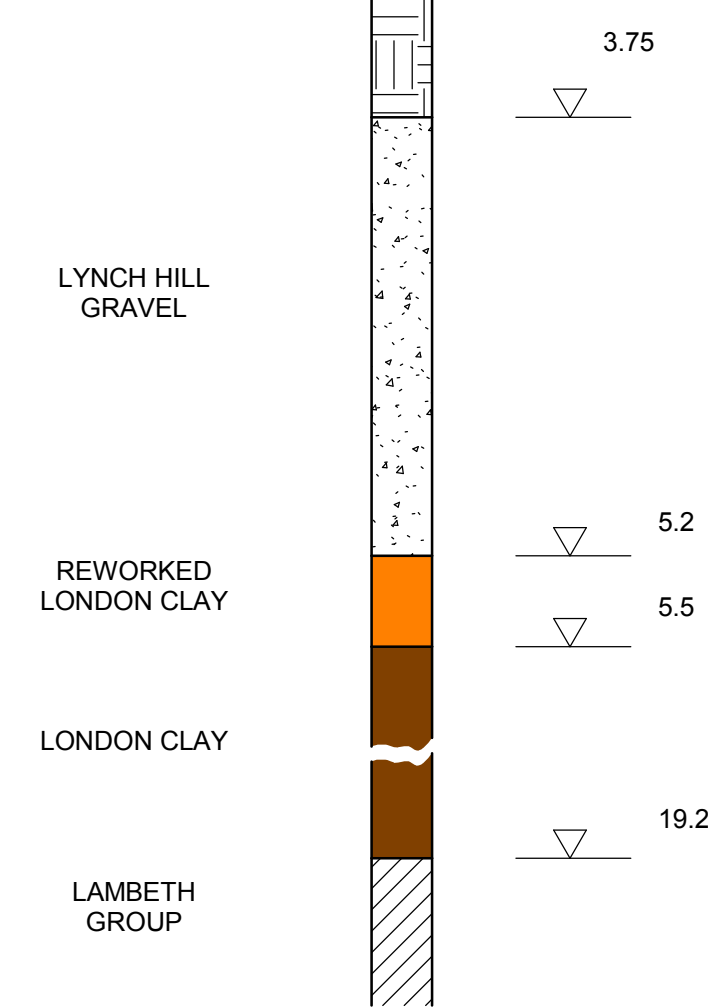

SECTION B-B
1:25

STAGE 1:
INSTALL LATERAL PROPS AND SHORES AT LOW LEVEL. BREAK OUT EXISTING GROUND BEARING SLAB AND LOWER GROUND FLOOR BY 1250mm

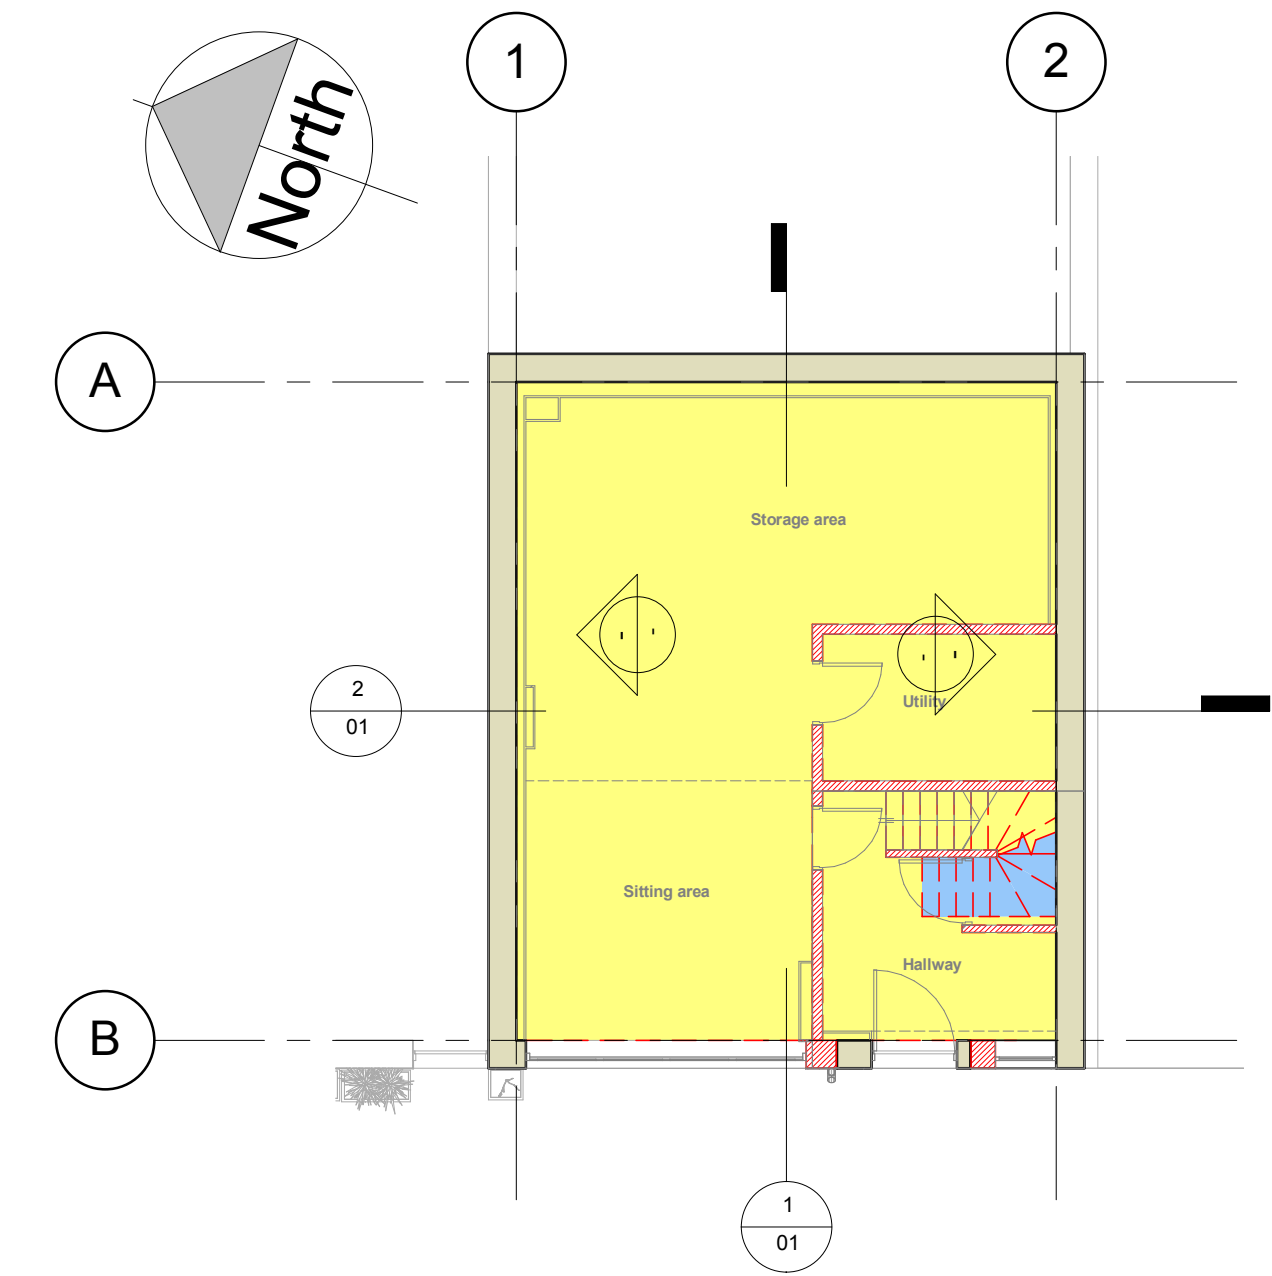

No.	By	Description	Date
CLIENT <i>Julia and Brendan O'Toole</i>			
ARCHITECT			
QUANTITY SURVEYOR			
M+E ENGINEER			
27 John's Mews WC1N 2NS			
Basement construction Sequence 1			
ROSS & PARTNERS CONSULTING CIVIL & STRUCTURAL ENGINEERS 1 BASTWICK STREET CLERKENWELL LONDON EC1V 3NU tel : (020)~7553-6050 fax : (020)~7253-6720 email : mail@ross-partners.co.uk			
DRN:	Author	CHKD: Checker	DATE 02/15/18
STATUS:	Approver	SCALE:	As indicated @ A1
Project No.	11751/TW/	DRG. No.	01