

General Notes


The drawing is copyright of Vabel LTD. All rights reserved. No reproduction in any material form is permitted without consent.

Do not scale from this drawing. All dimensions are in mm unless otherwise stated. All dimensions, levels, sizes, positions and locations of particulars as indicated on drawings are to be verified by the contractor on site prior to engaging in works.

This drawing may incorporate information from other professionals. Vabel LTD cannot accept responsibility for the integrity and accuracy of such information. The specification is to be read in conjunction with the plans/section details and other associated structural details as may be provided. Any discrepancies to be reported to the architect/surveyor/engineer or responsible person's immediately.

All works shall conform to the current edition of the building regulations and other statutory requirements. All materials and workmanship shall conform with the relevant British Standard specifications and codes of practice. If this drawing forms part of an application for planning permission, it shall not be used for any other purpose without the express permission of Vabel LTD.

The contractor is responsible for ensuring compliance with the CDM regulations and appropriate health and safety on site precautions. The client / building owner must obtain any necessary party wall agreements prior to engaging in works on site.

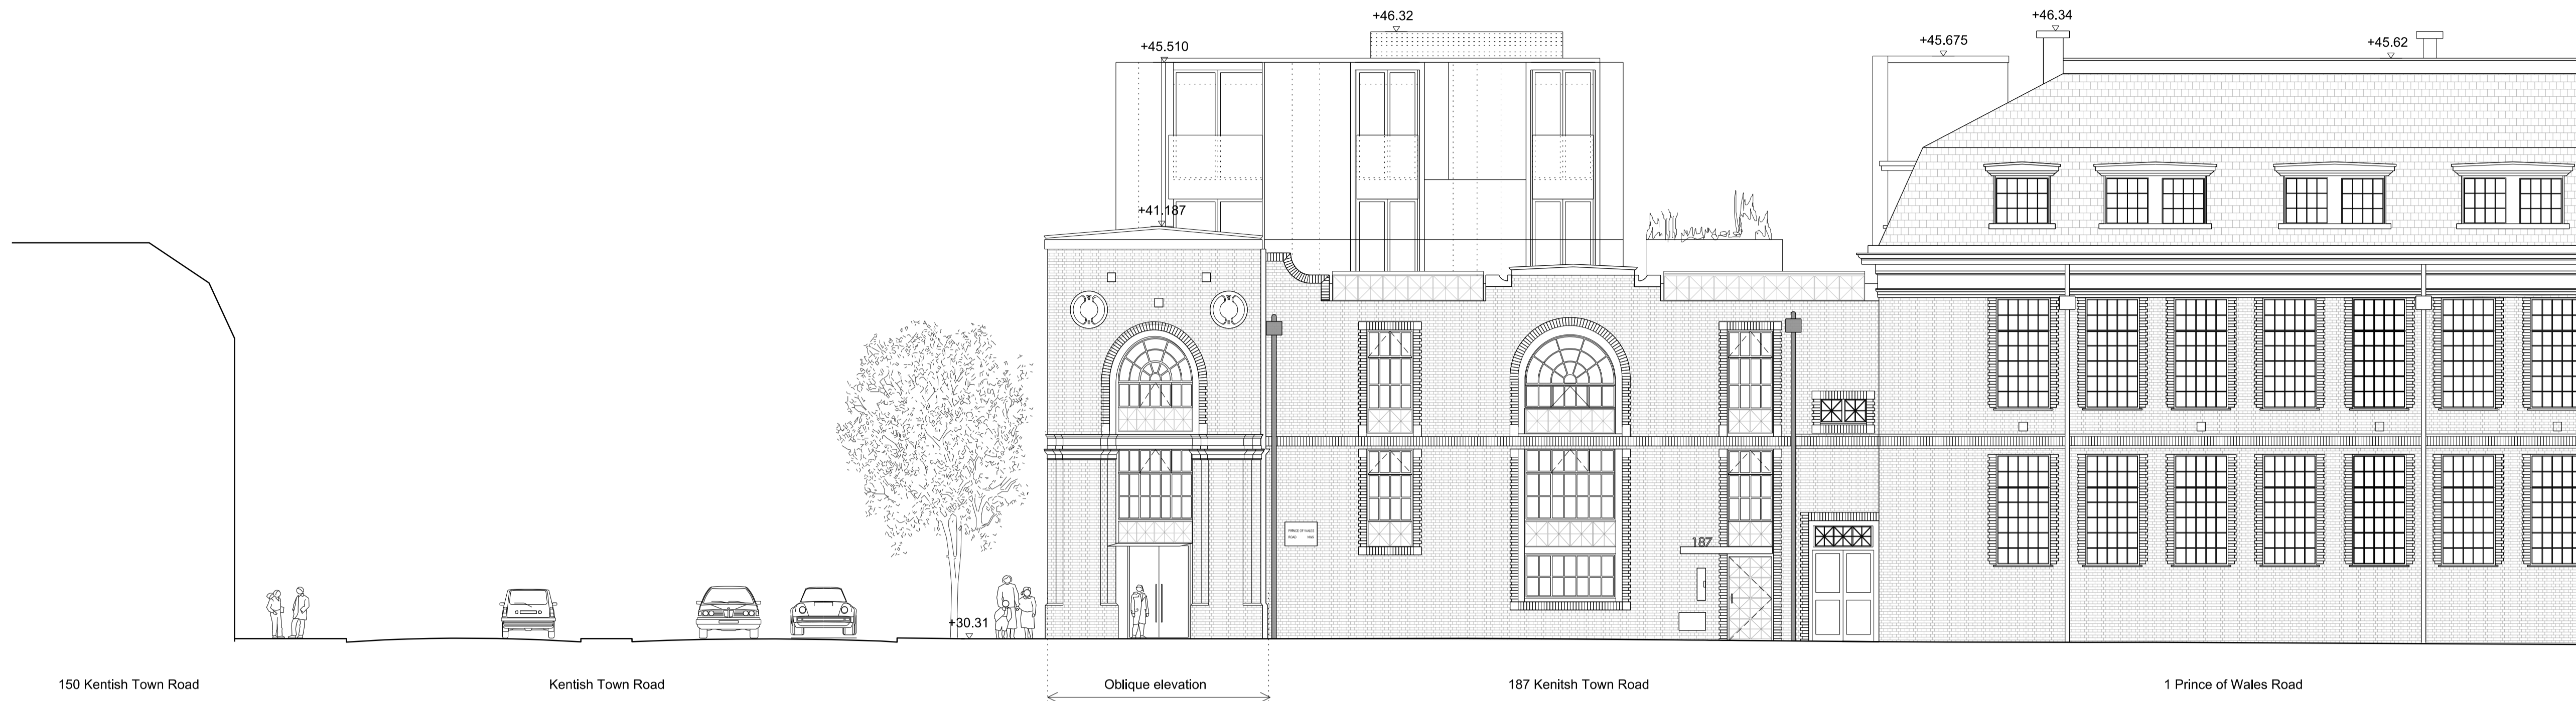

150 Kentish Town Road


Kentish Town Road

Oblique elevation

187 Kentish Town Road

1 Prince of Wales Road

01 PROPOSED NORTH STREETSCAPE ELEVATION

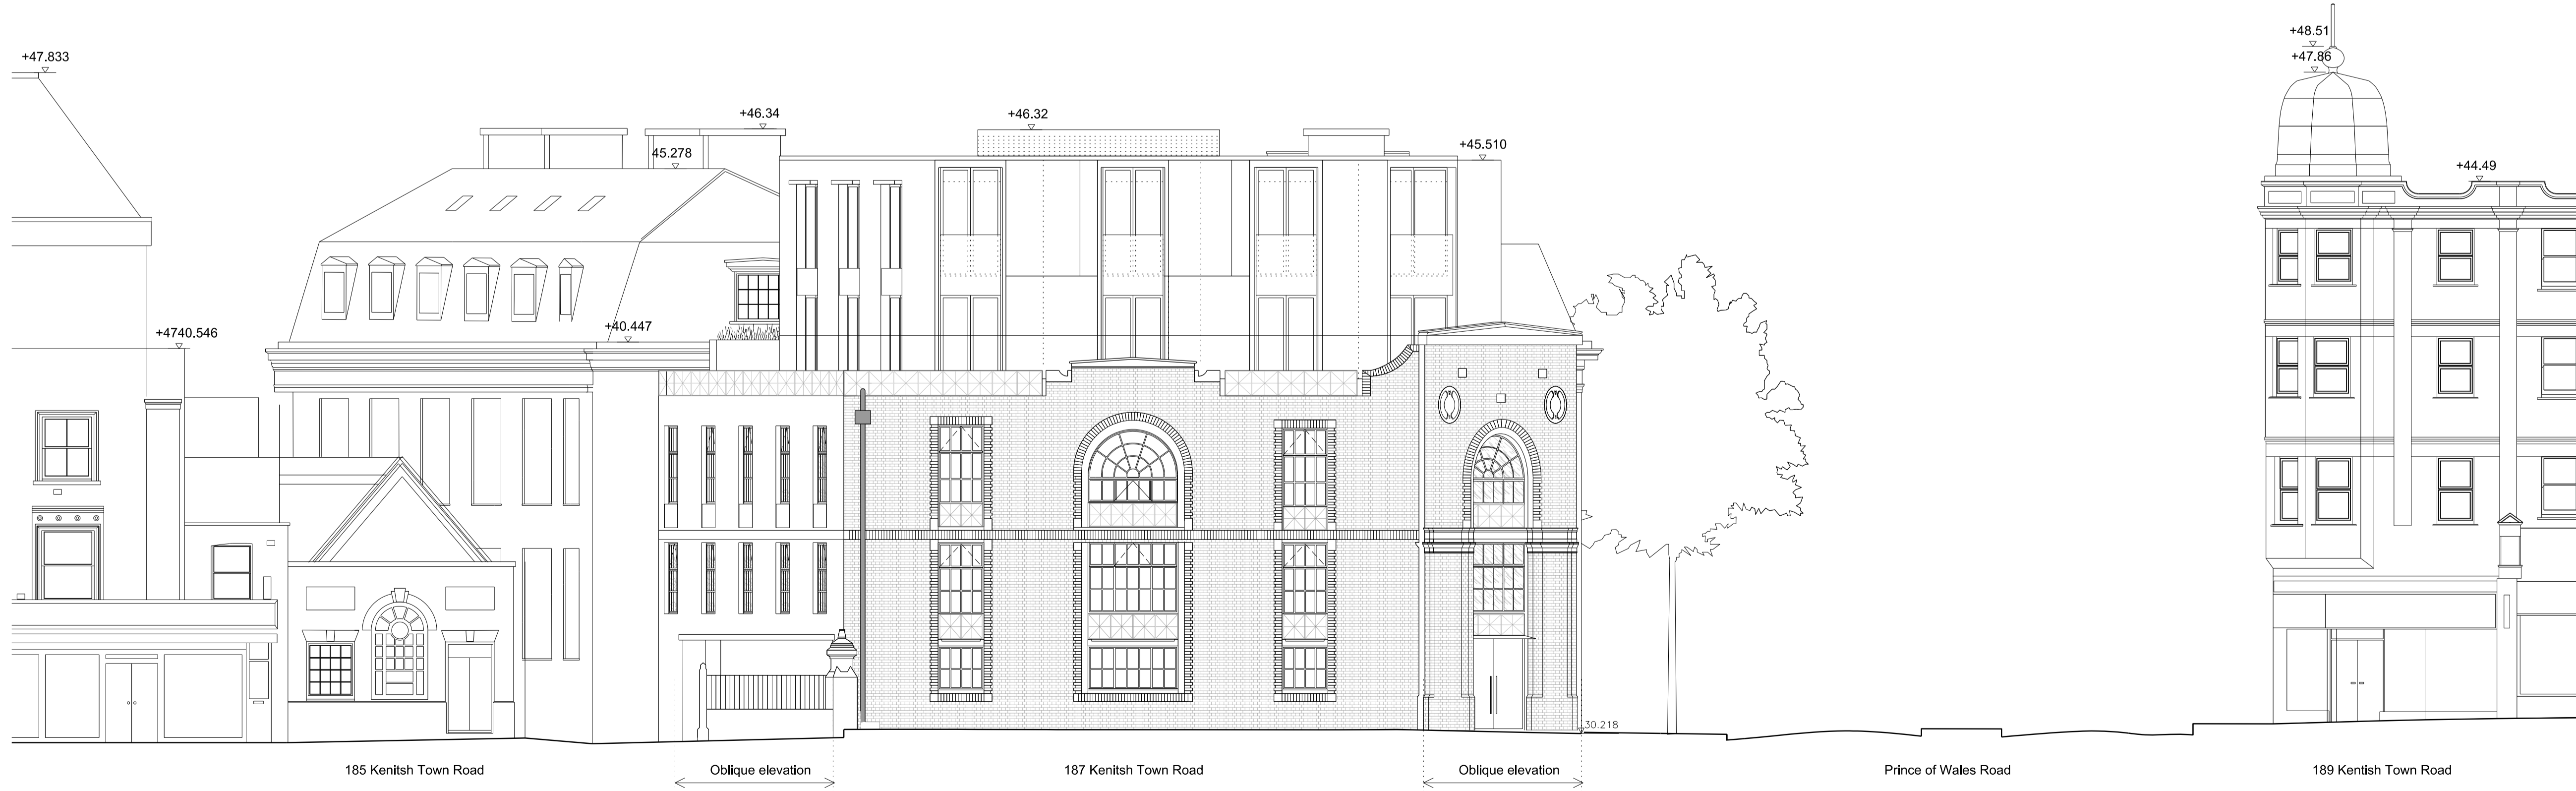

185 Kentish Town Road

Oblique elevation

187 Kentish Town Road

Oblique elevation


Prince of Wales Road

189 Kentish Town Road

02 PROPOSED EAST STREETSCAPE ELEVATION

Project North

Rev	Date	Reason For Issue	Chk
P7	05/10/18	Planning Application	NE

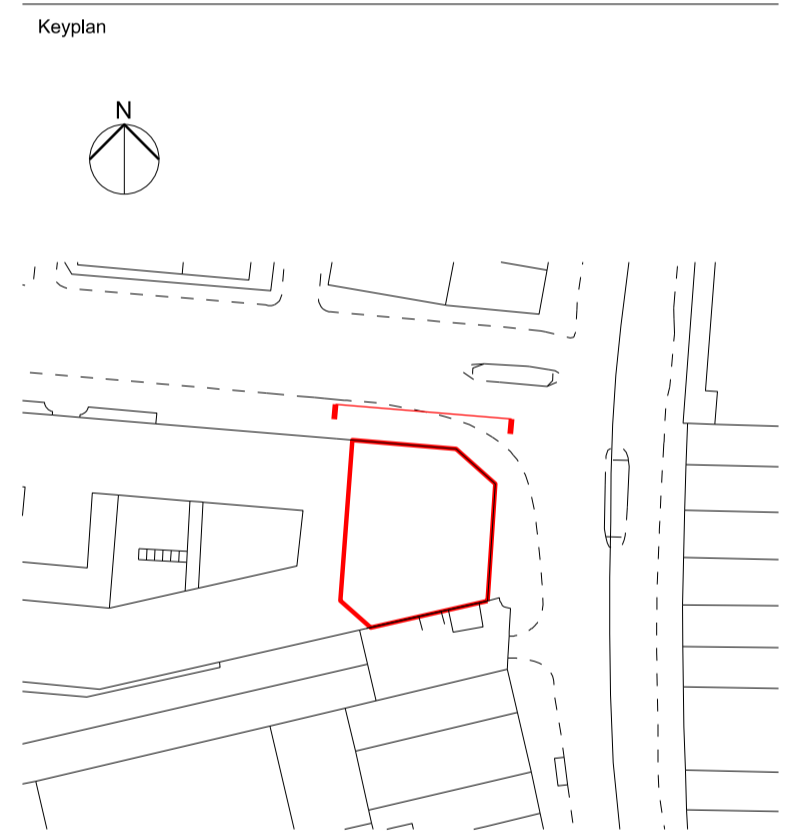

VABEL
LONDON

531 Highgate Studios
53-79 Highgate Road, London NW5 1TL
+44 (0)20 7183 6405
www.vabel.co.uk

Project
187 Kentish Town Road, NW1

Title
Proposed Streetscape Elevations

Status
PLANNING

Project Number	Date	Checked By
1804	14/08/2018	NE
Revision	Scale @ ISO A1	Approved By
P7	1:100	Vabel

Drawing Number
863_07_210