




ENGLANDS LANE

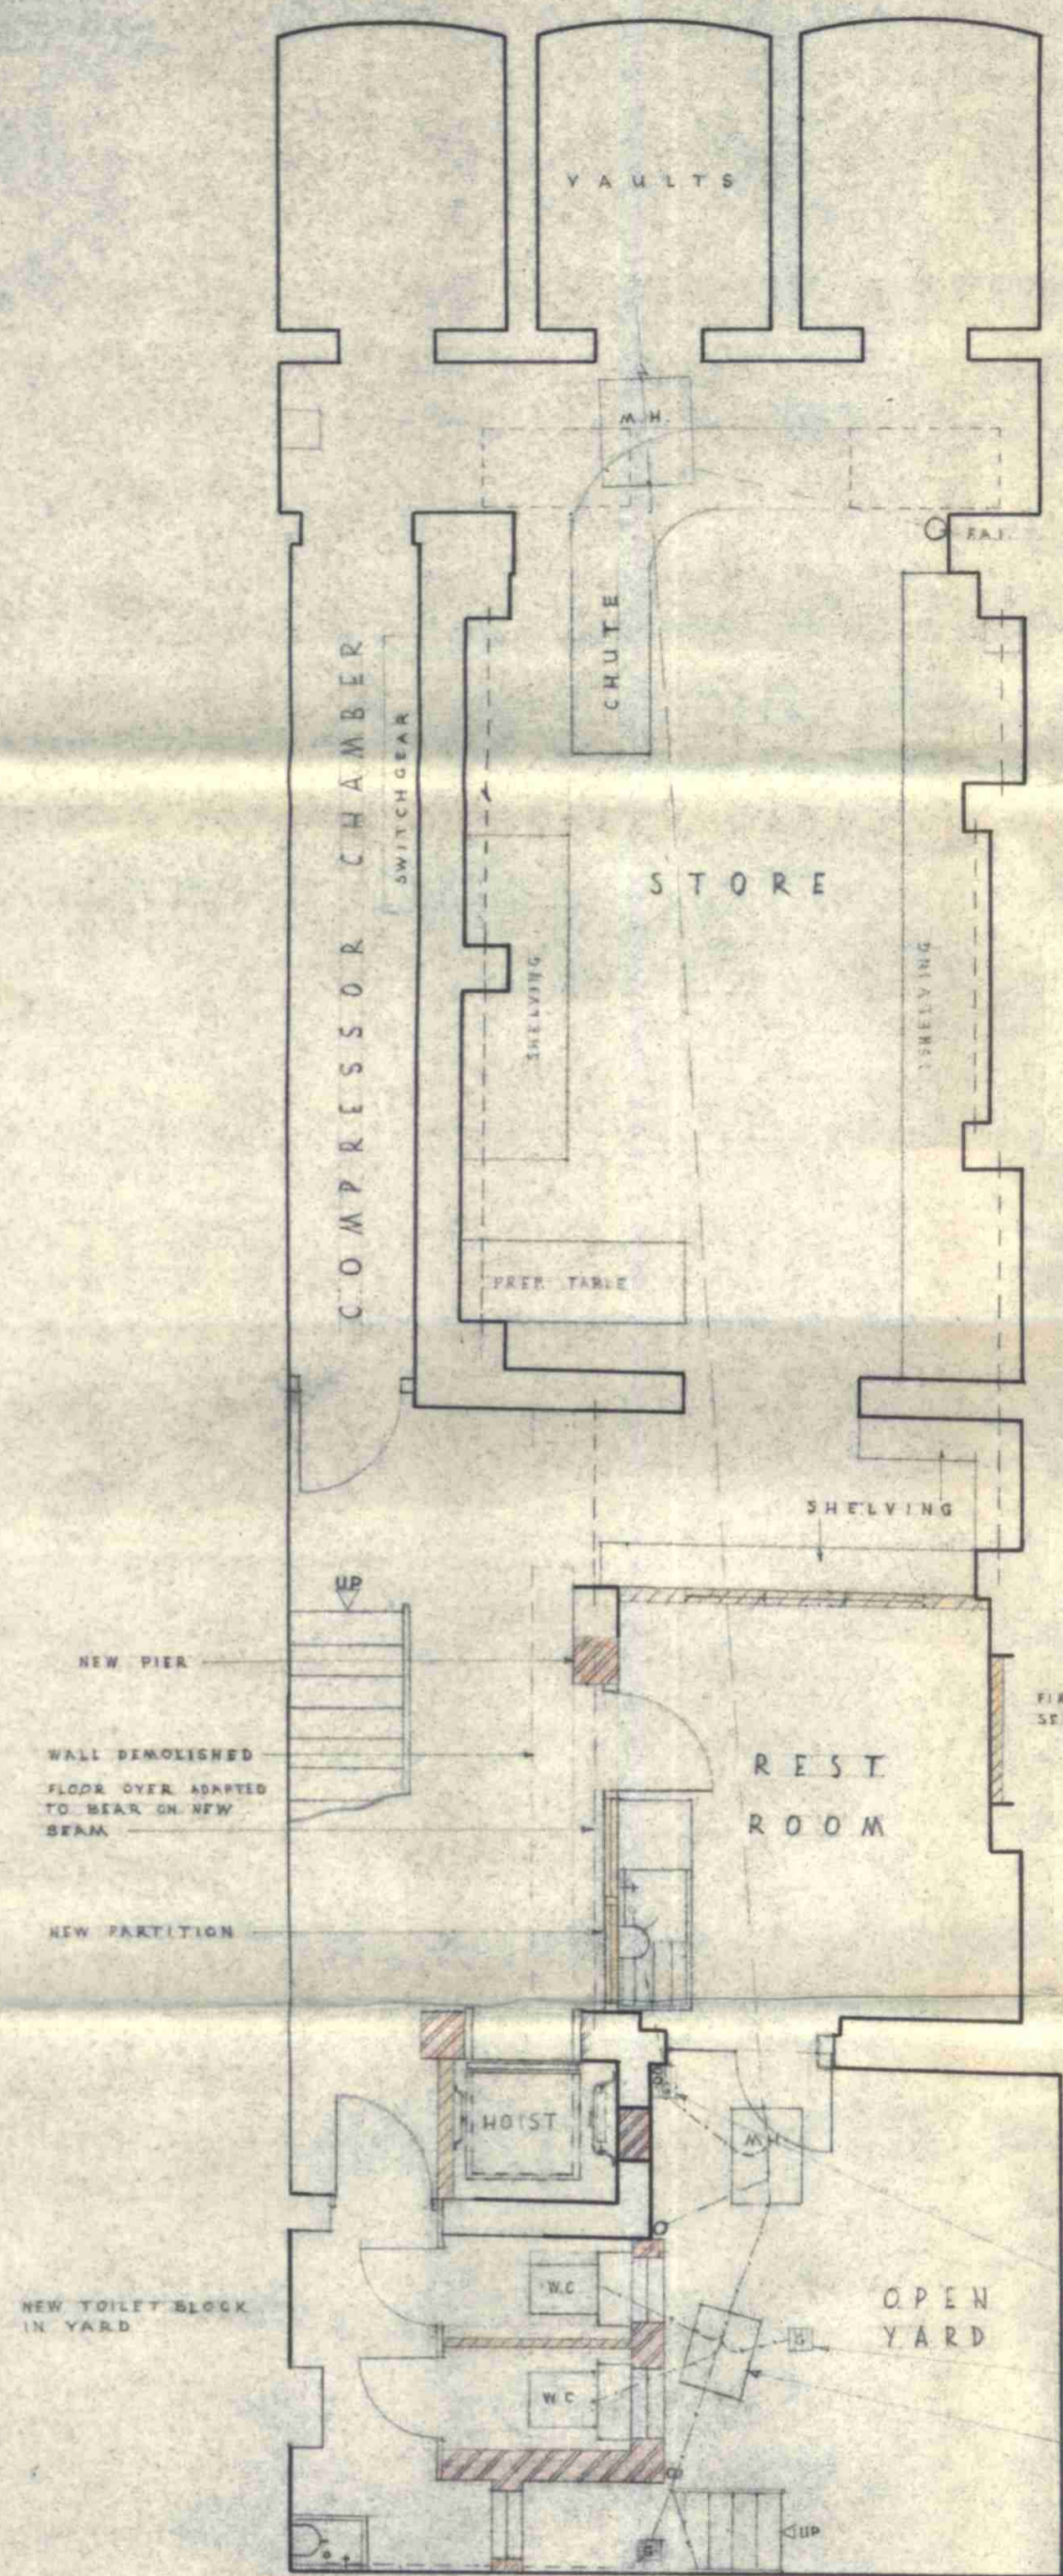

BASEMENT PLAN

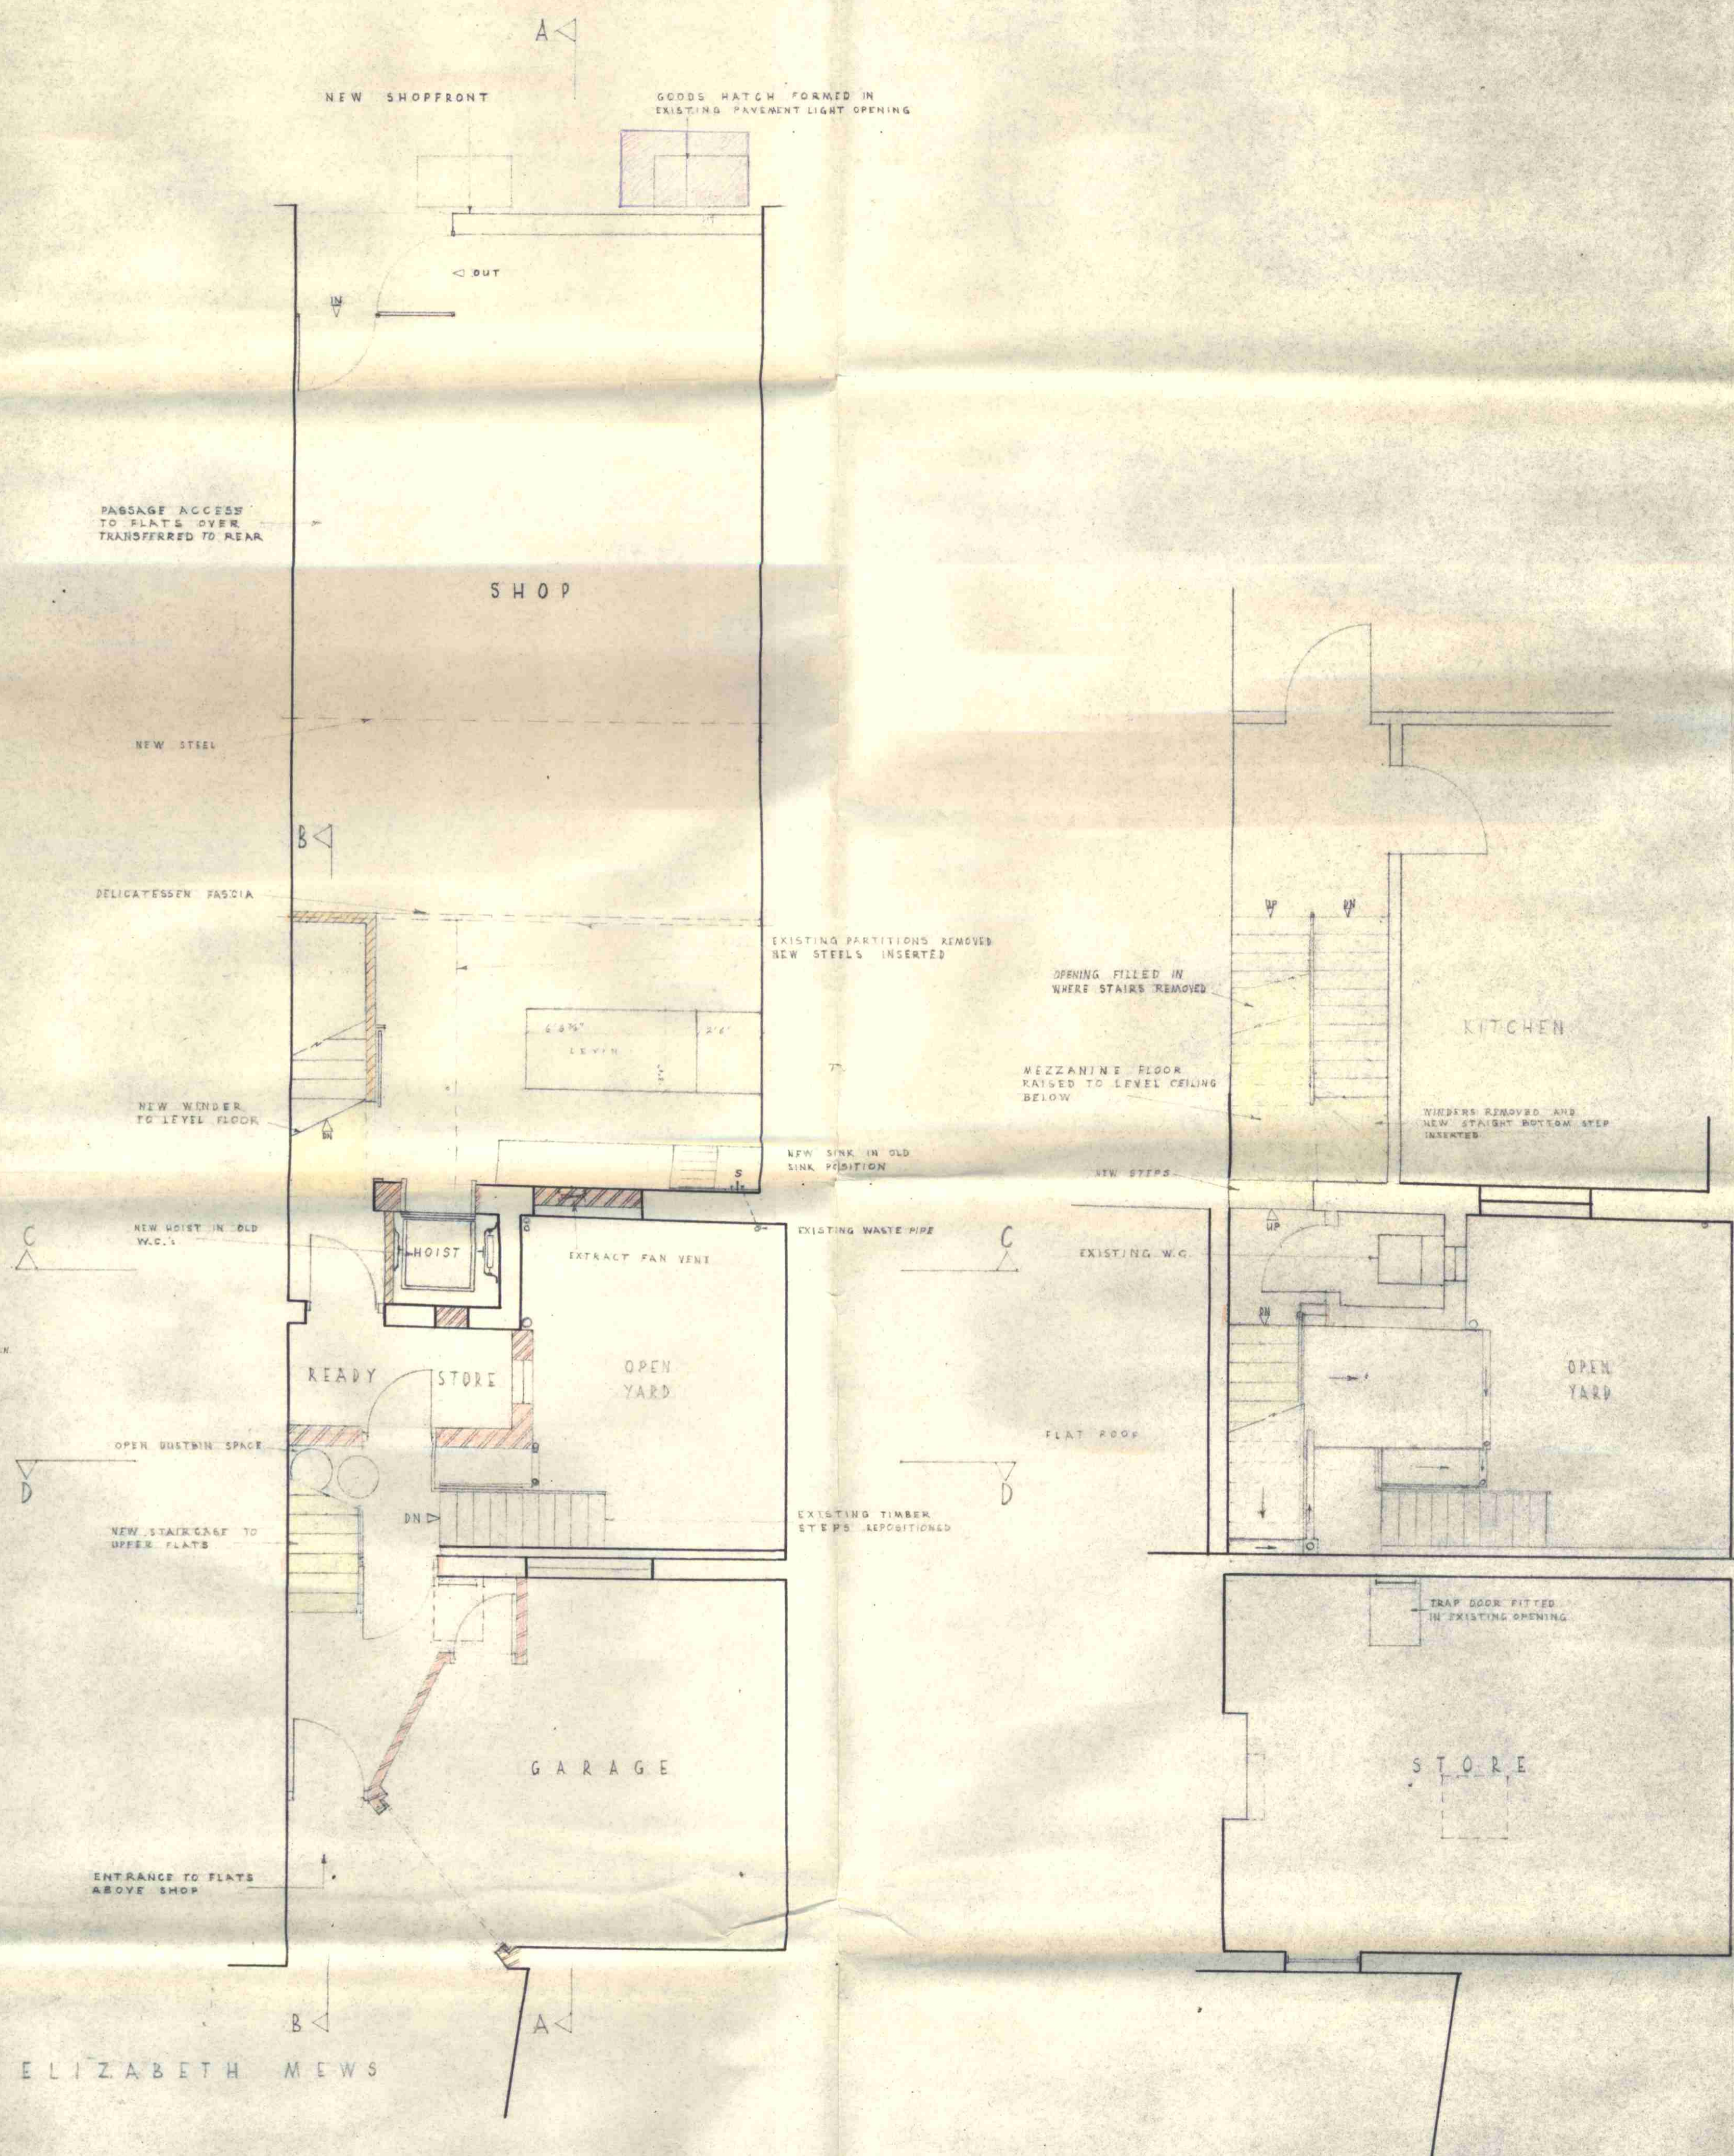

GROUND FLOOR PLAN

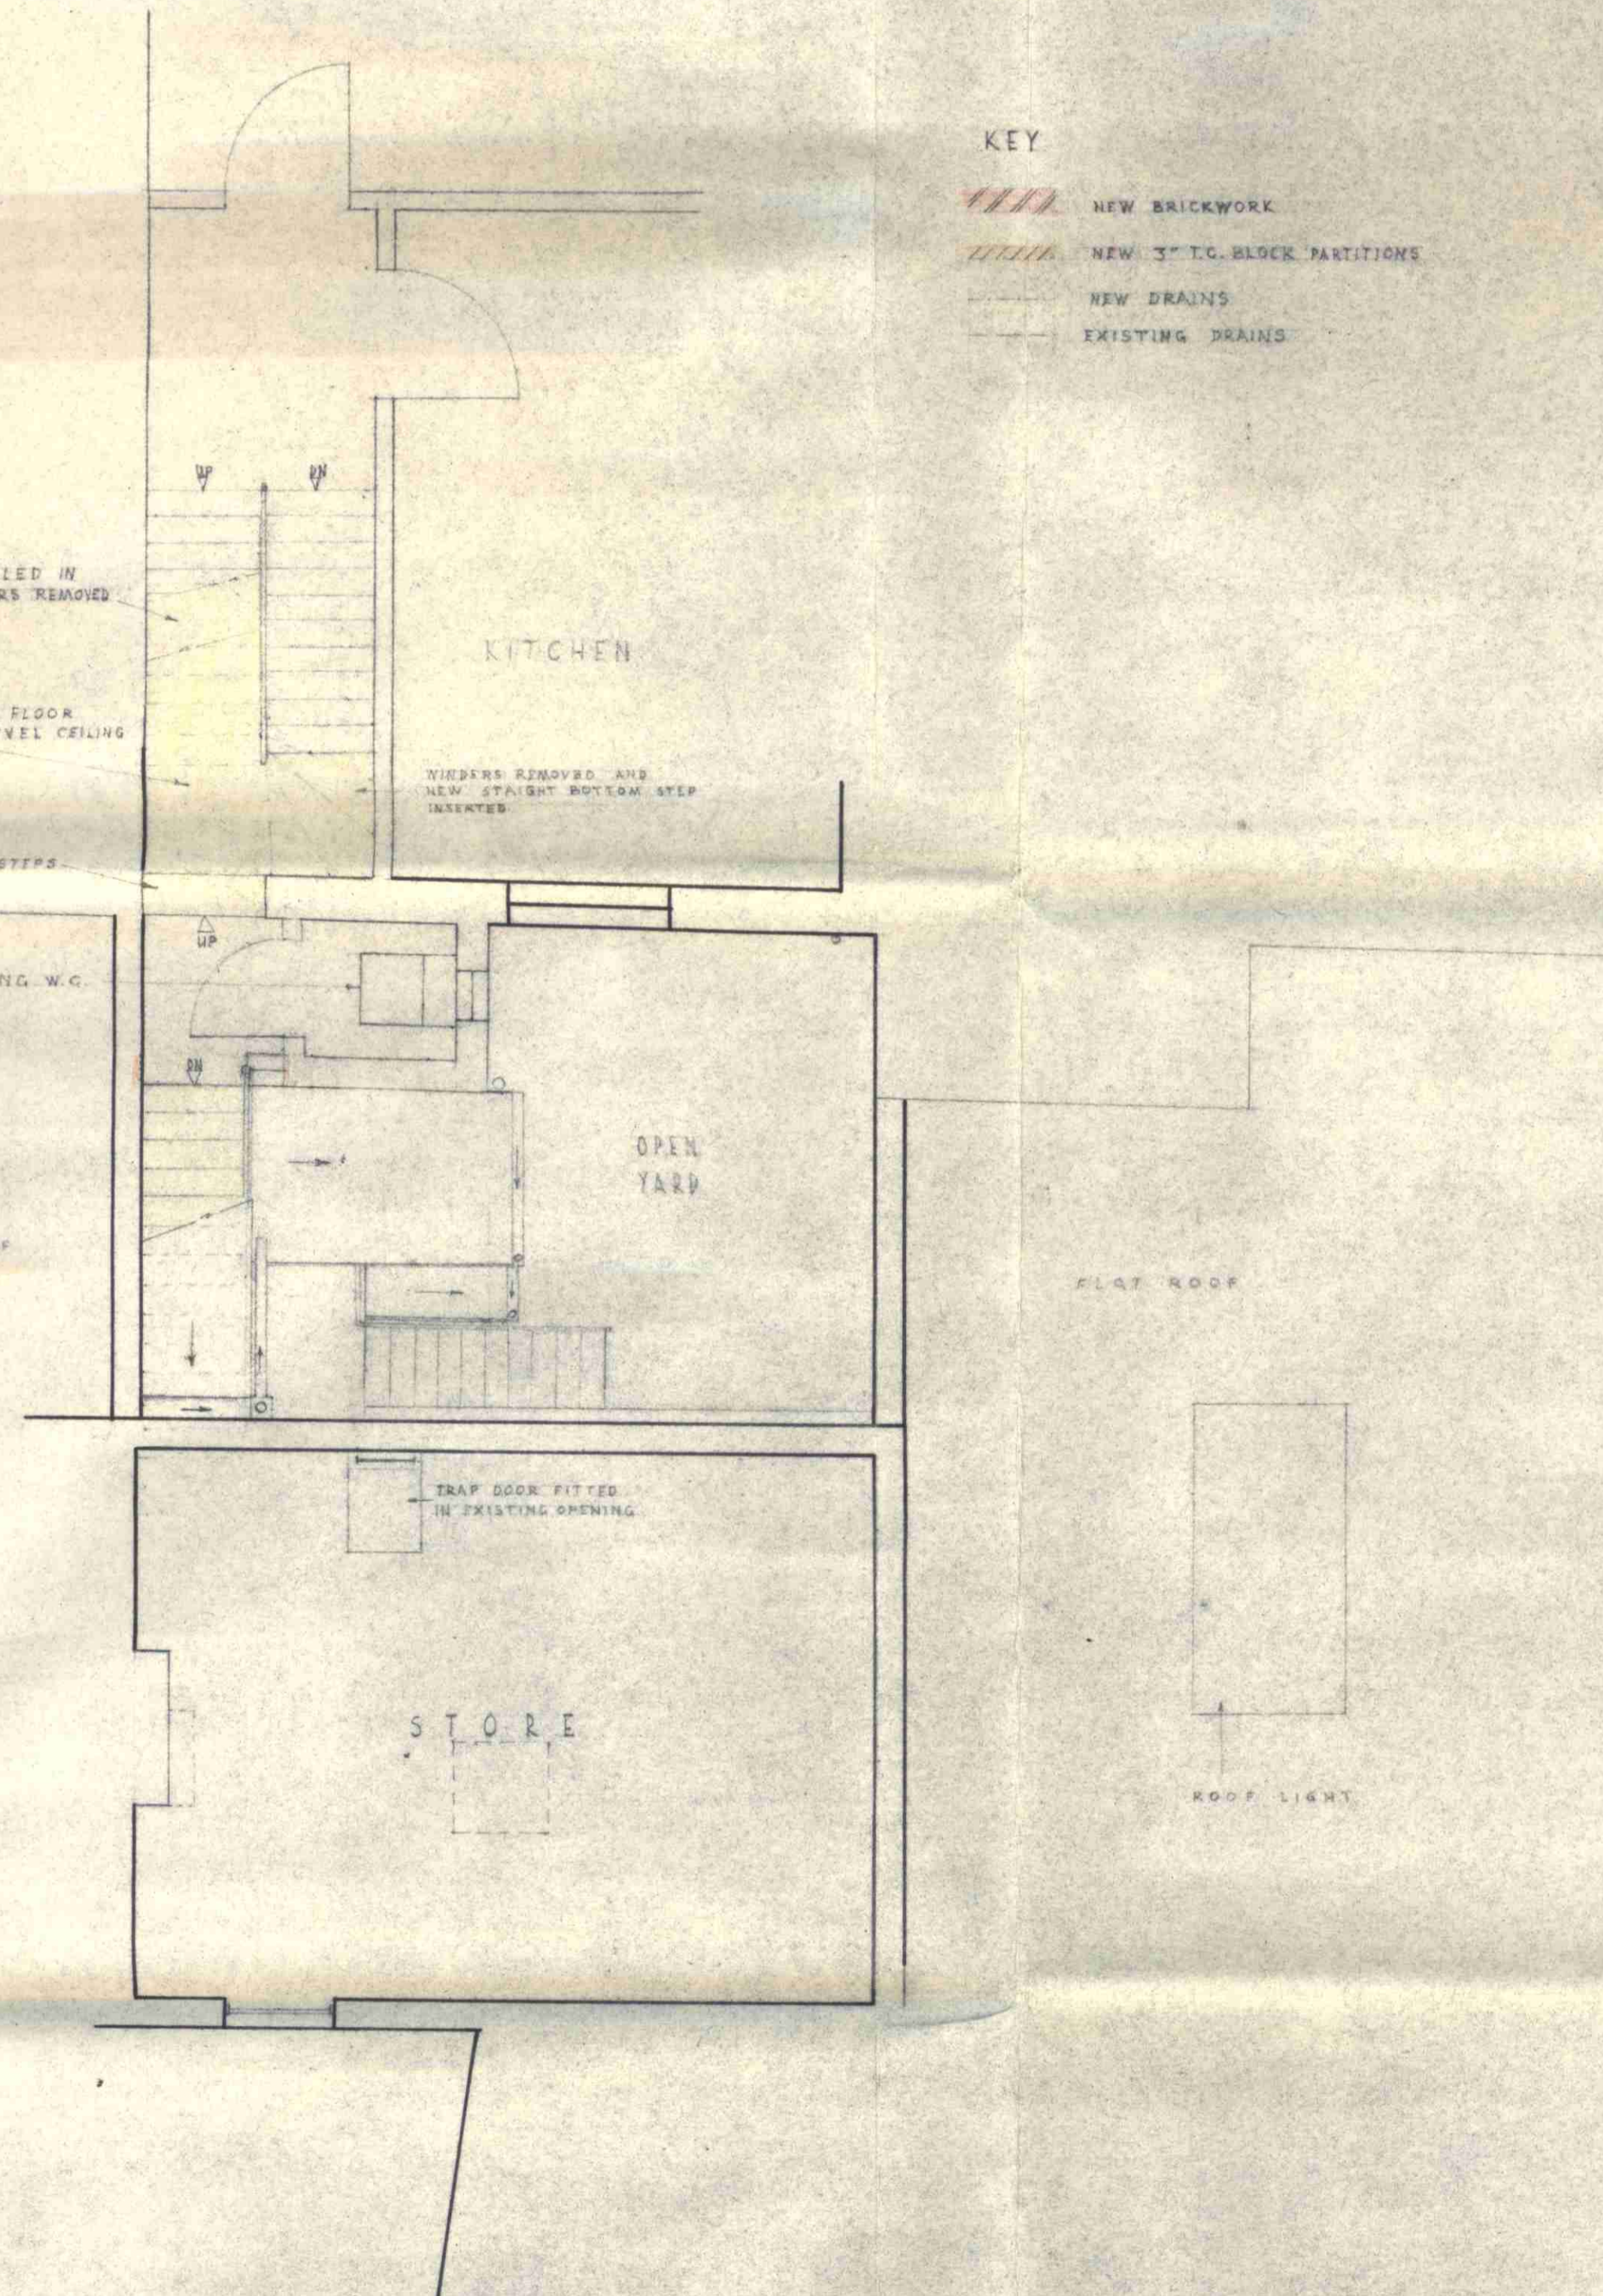

FIRST FLOOR PLAN



SITE PLAN Scale 88 ft to 1 inch

- KEY
- NEW BRICKWORK
 - NEW S.T.C. BLOCK PARTITIONS
 - NEW DRAINS
 - EXISTING DRAINS

ELIZABETH MEWS

ENGLANDS LANE — RETAIL SHOP
42 ENGLANDS LANE HAMPSTEAD NW3.
PROPOSED ALTERATIONS

DRWG No. 1102/2
SCALE 1/4 Inch to 1 foot

LONDON COUNTY COUNCIL
12590-3963
ARCHITECTS REGISTRY

FRANCIS R SHEPHARD A.R.I.C.S.
EXPRESS DAIRY CO. (LONDON) LTD
ARCHITECTURAL DEPT.
15-17 TAVISTOCK PLACE W.C.1.
DRAWN JULY 1963 *BM*