


44 dartmouth park road NW5 - existing & proposed NE elevation

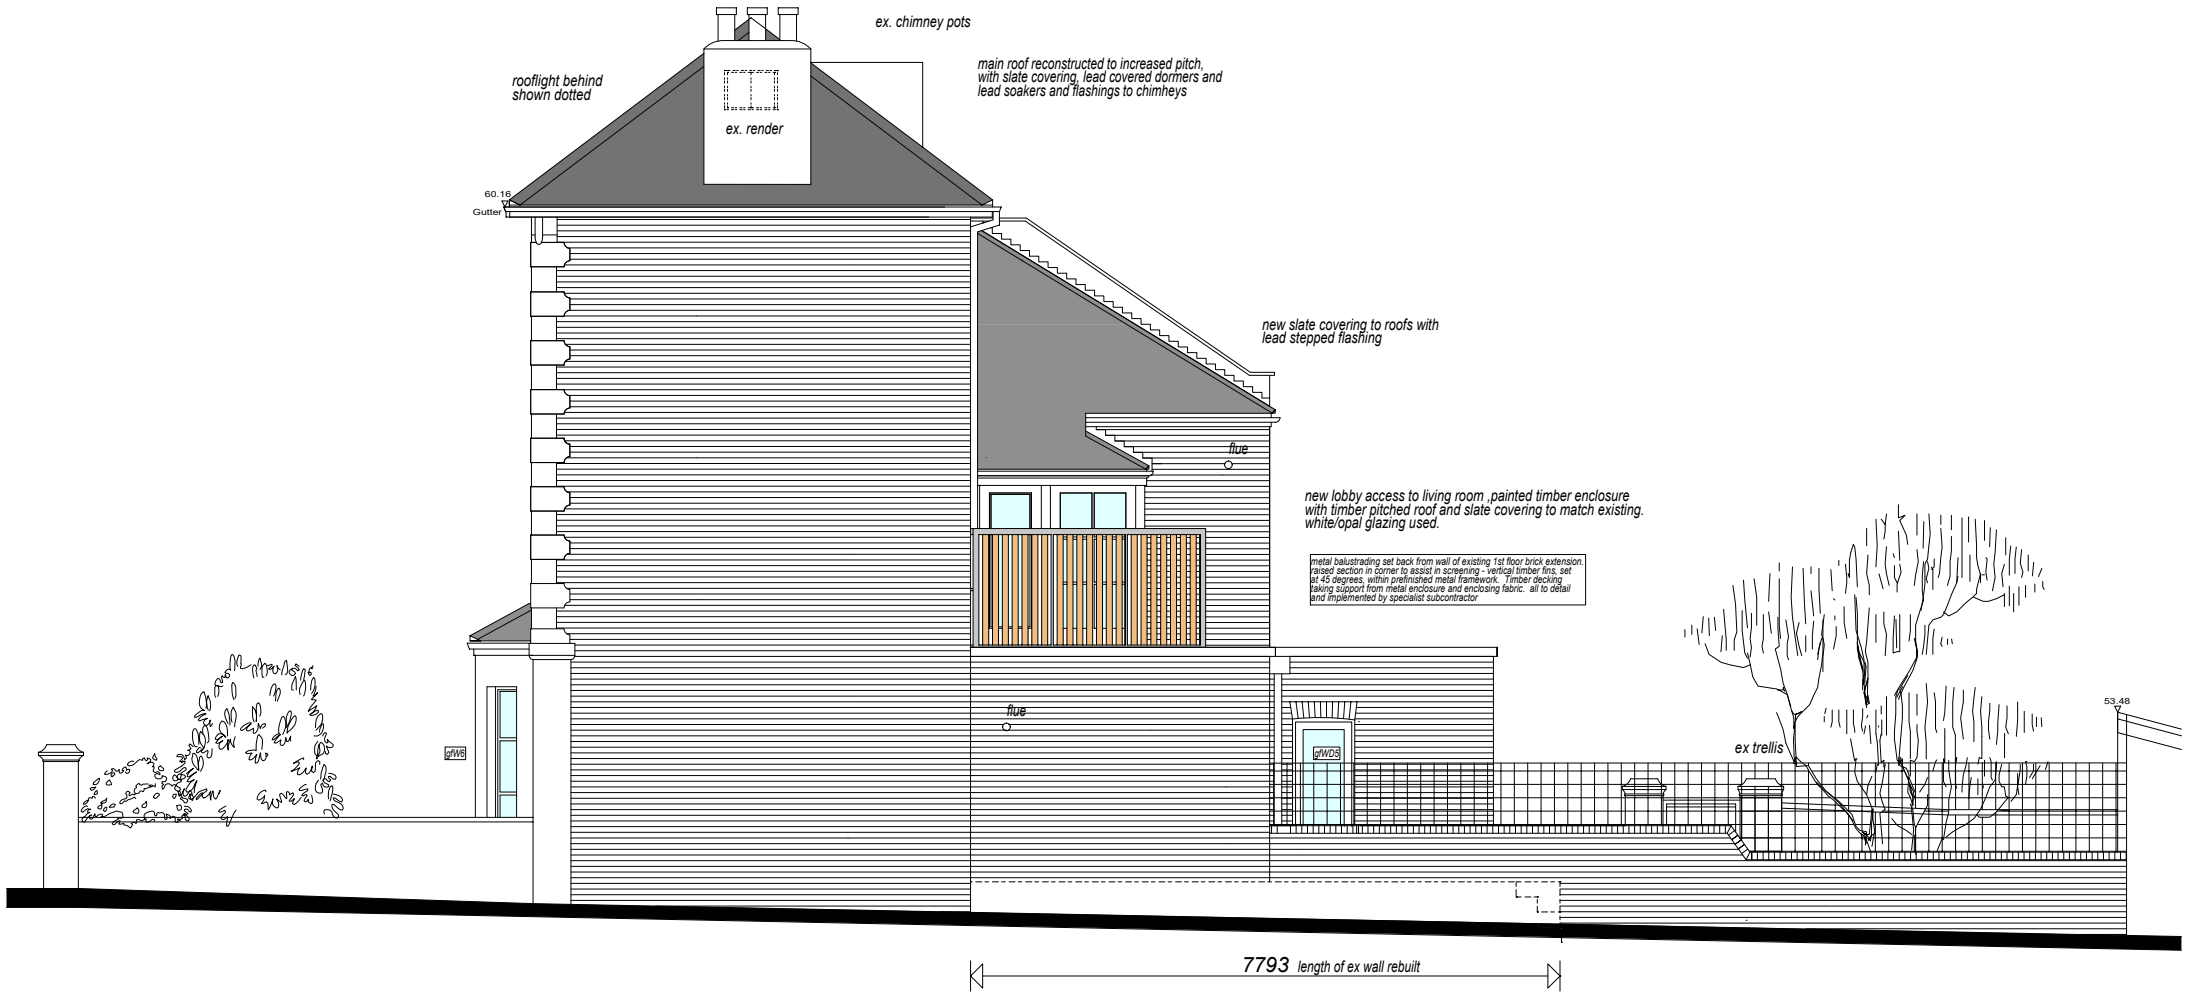

NE ELEVATION FACING NO. 46
existing and proposed

