

LONDON BOROUGH OF CAMDEN
TOWN AND COUNTRY PLANNING ACTS
14 MAY 1986
APPROVED
PLANS ON BEHALF OF THE COUNCIL

HB 8670122

Notes
Contractor to verify all dimensions on site before commencing work.
All timber sizes are nominal.
For steelwork sizes see engineers drawings.
Stanchions C1, C2 and C3 cast in concrete to 2" cover, to provide 1 hr structural fire resistance

Amendments

A.	24/10	Steelwork dims shown. Line of cellar walls shown. Mods to piers to bay, showing existing C1, C2, to remain.
----	-------	---

Index

Date	Author	Checked	Approved
14/11/85
20/11/85
28/11/85
3/12/85

Index

Date	Author	Checked	Approved
14/11/85
20/11/85
28/11/85
3/12/85

THE EDINBURGH CASTLE P.H.
57 MORNINGTON TERRACE NW1
FOR CHARRINGTON AND CO LTD
Reinstatement after fire Ground floor plan

B. S. T. ARCHER G.C., O.B.E., E.R.D., F.R.I.B.A.
Chartered Architect
94 Waterfall Road, Southgate, LONDON, N.14

139/15
A

scale 1/4" to 1' 0"

no. 139/15

date

Stucco front, mouldings and cornices to be restored.

Second floor sashes and box frames to be refurbished.

Second floor level.


First floor sashes and box frames to be restored.

First floor level.

Severely damaged Pub front to be dismantled and rebuilt to original design and detailing with fire escape according to access and means of escape requirements.

For details of front, see drawings 139/25 and 26.

Ground floor level.

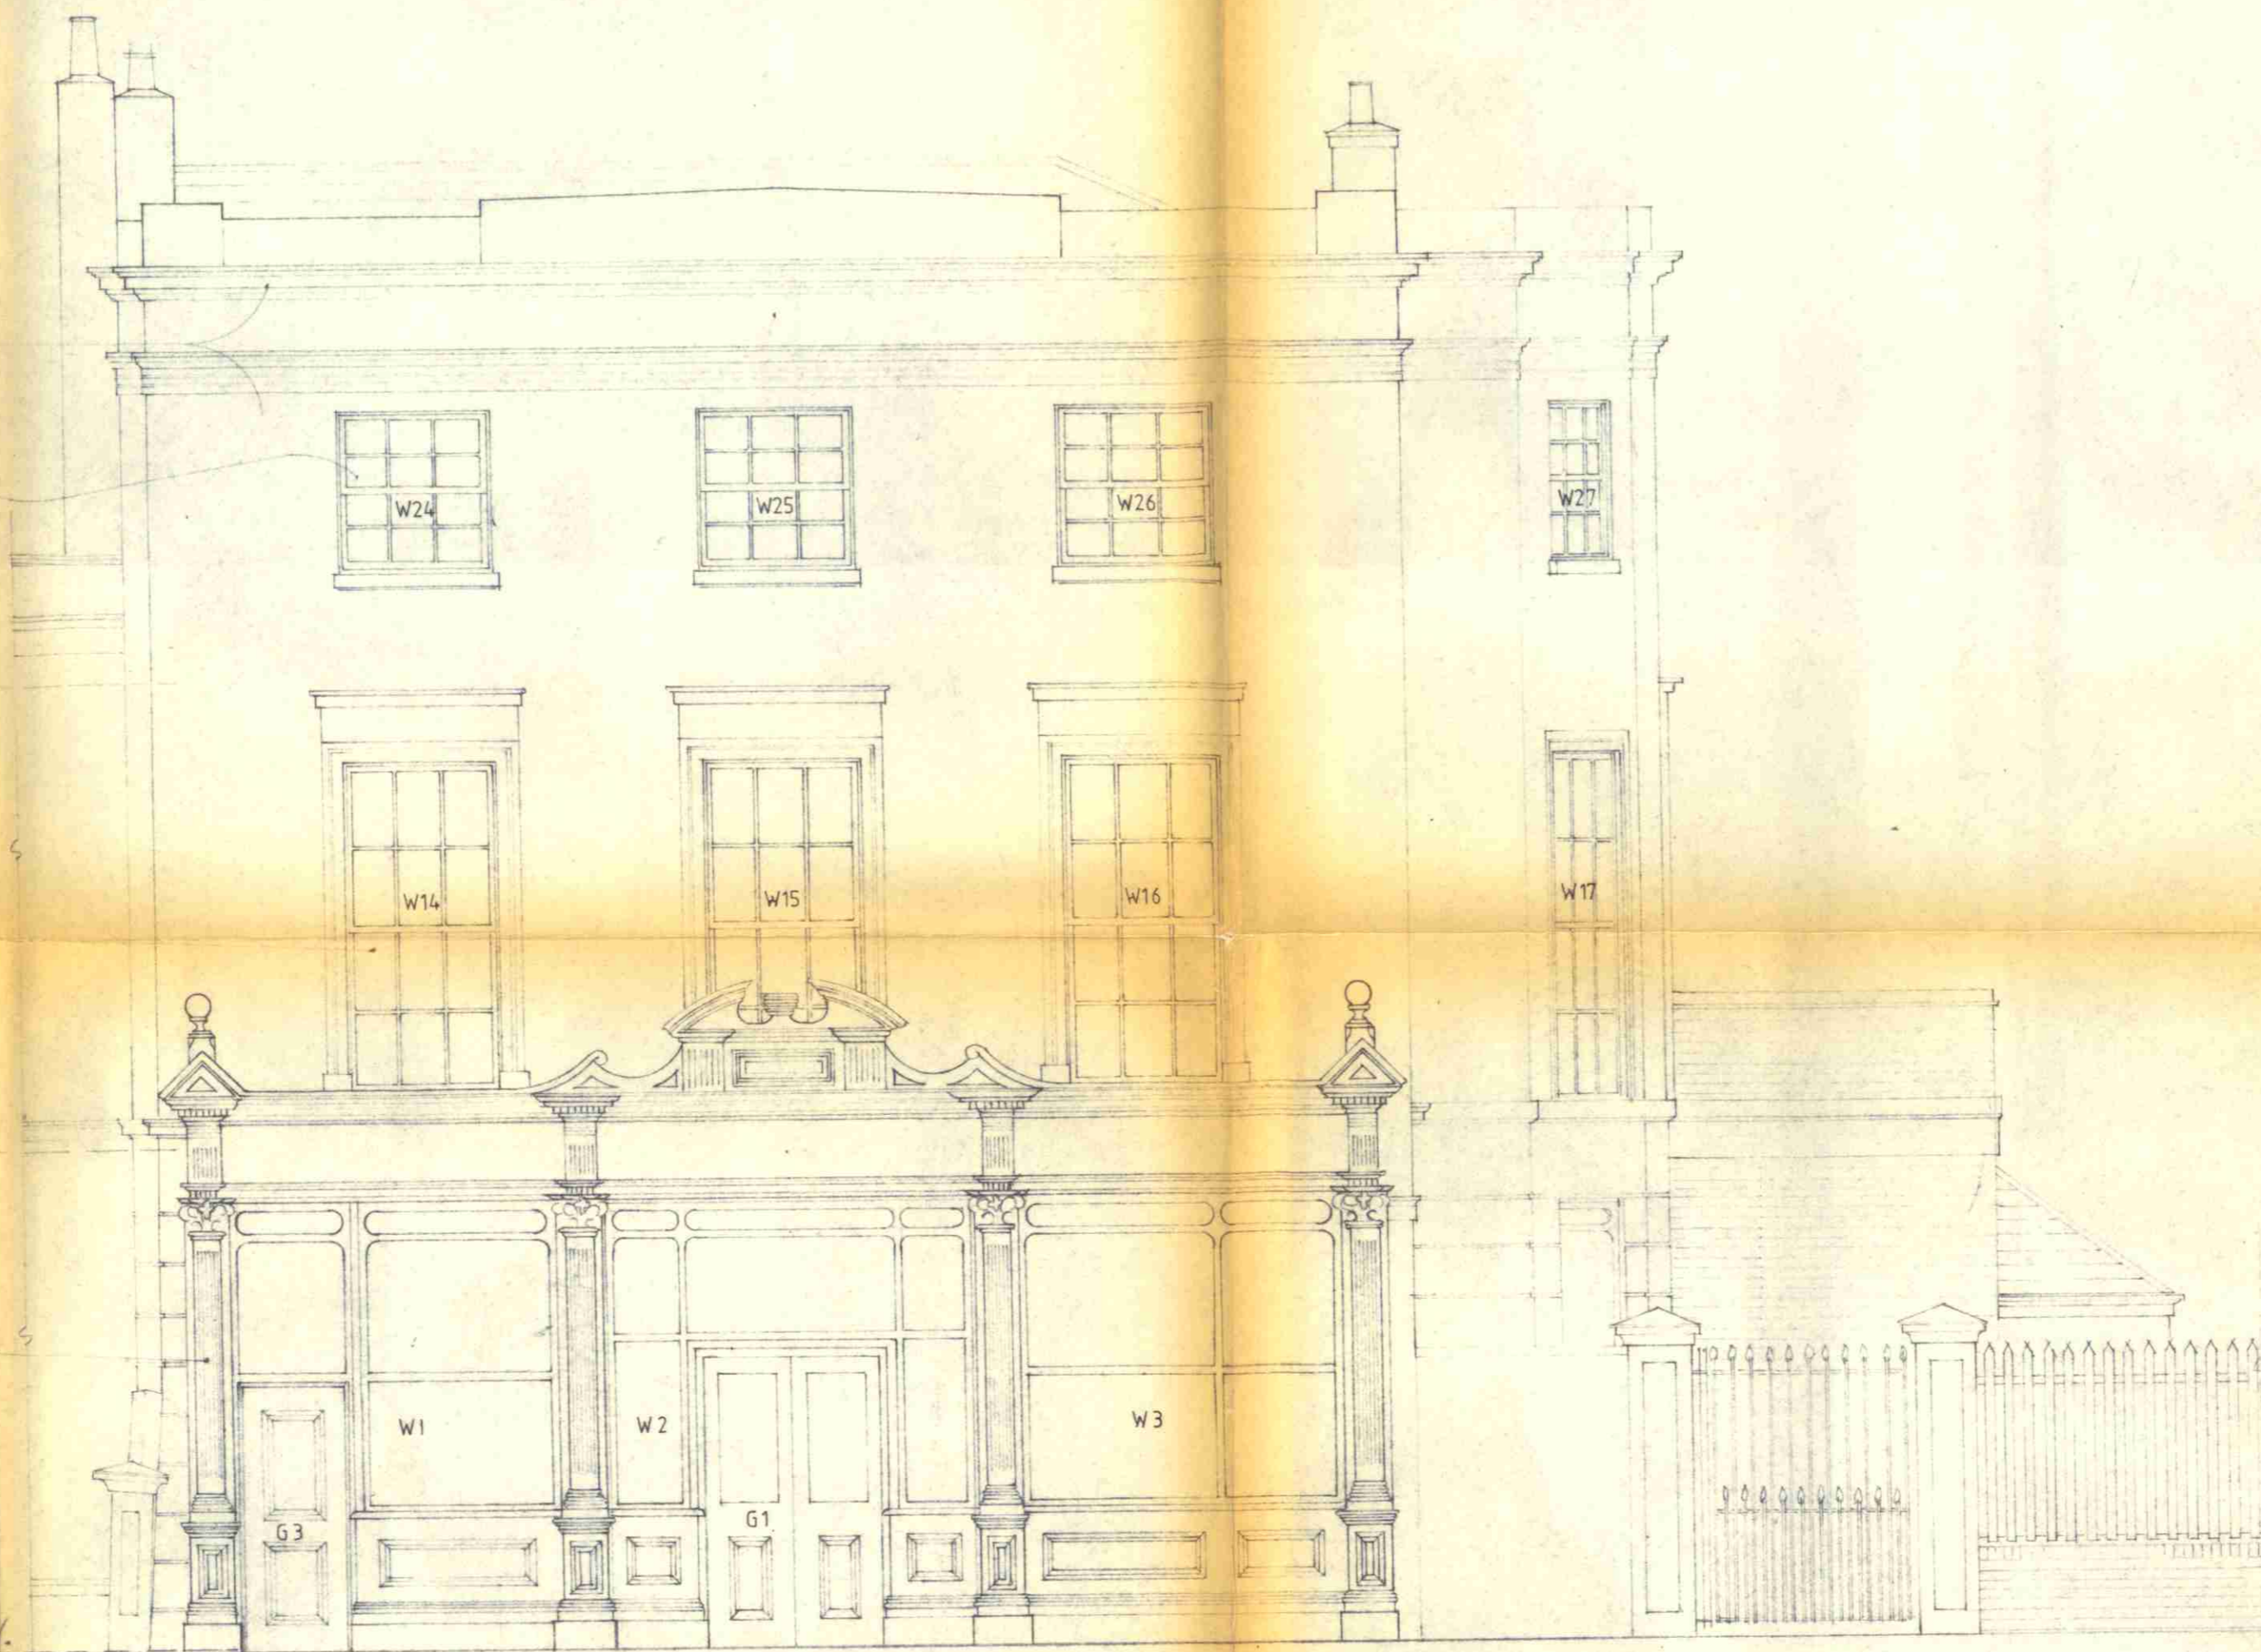

FRONT ELEVATION

LONDON BOROUGH OF CAMDEN
TOWN AND COUNTRY PLANNING ACTS
14 MAY 1986
APPROVED
PLANS ~~NOT APPROVED~~
ON BEHALF OF THE COUNCIL

HB 8670122

Notes
Contractor to verify all dimensions on site before commencing work.
All timber sizes are nominal.
For steelwork sizes see engineers drawings.


Amendments
A. 24/7/86 Alterations to windows to comply with requirements of Historic Buildings Dept of C.L.C.

Index		Index	
Date	Index	Date	Index
18/10/85	A		
25/10/85	1		
27/10/85	3		
28/10/85	1		
30/10/85	1		
	1		

THE EDINBURGH CASTLE P.H.
57 MORNINGTON TERRACE NW1
FOR CHARRINGTON AND CO LTD
Reinstatement after fire. Front elevation

E. S. T. ARCHER G.C., O.B.E., E.R.D., F.R.I.B.A.
Chartered Architect
94 Waterfall Road, Southgate, LONDON, N.14


scale 1/4" to 1'-0"
no. **139/11**
date A

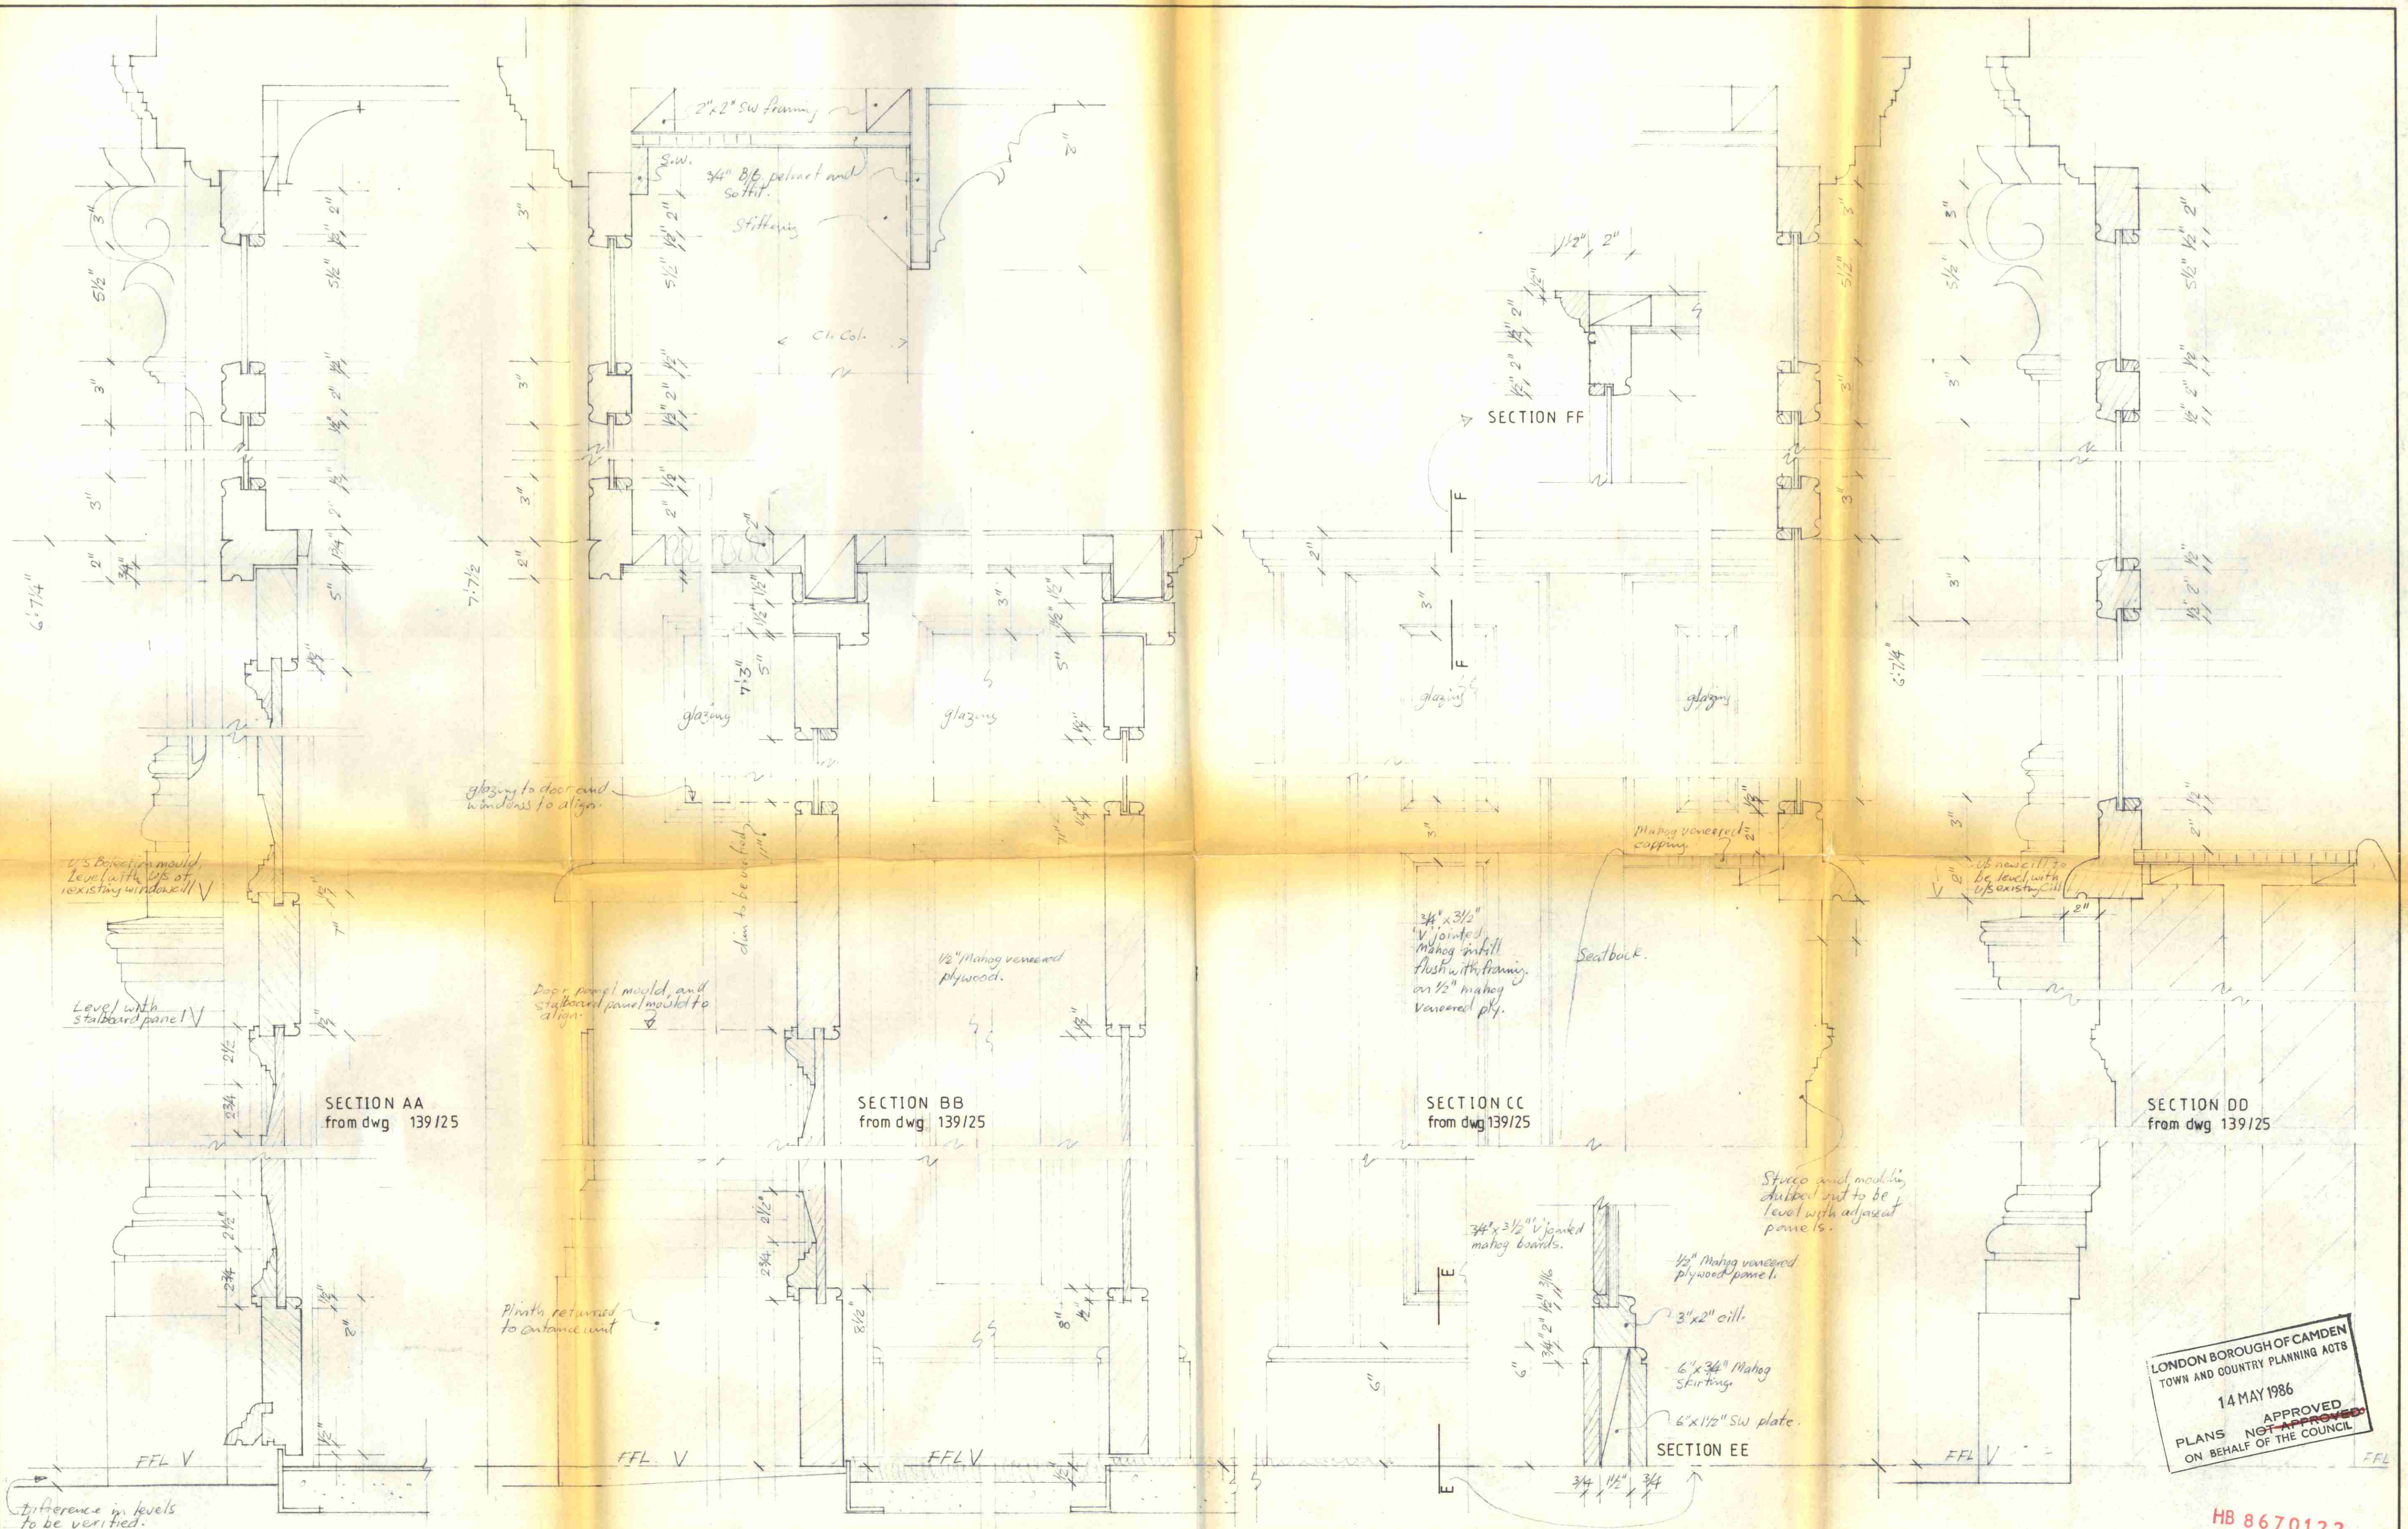

LONDON BOROUGH OF CAMDEN
TOWN AND COUNTRY PLANNING ACTS
14 MAY 1986
APPROVED
PLANS NOT APPROVED
ON BEHALF OF THE COUNCIL


HB 8670122

<p>Notes</p> <p>Contractor to verify all dimensions on site before commencing work.</p> <p>All timber sizes are nominal.</p> <p>For steelwork sizes see engineers drawings.</p>	<p>Amendments</p>	<p>Index</p> <table border="1"> <tr> <th>Date</th> <th>By</th> <th>For</th> </tr> <tr> <td>2/6/86</td> <td>WJ</td> <td>1</td> </tr> <tr> <td>3/2/86</td> <td>WJ</td> <td>1</td> </tr> </table>	Date	By	For	2/6/86	WJ	1	3/2/86	WJ	1	<p>Index</p> <table border="1"> <tr> <th>Date</th> <th>By</th> <th>For</th> </tr> <tr> <td> </td> <td> </td> <td> </td> </tr> <tr> <td> </td> <td> </td> <td> </td> </tr> </table>	Date	By	For							<p>THE EDINBURGH CASTLE PH. 57 MORNINGTON TERRACE NW 1 FOR CHARRINGTON AND CO LTD</p> <p>Reinstatement after fire Front joinery details</p> <p>B. S. T. ARCHER G.C., O.B.E., ERD., F.R.I.A. Chartered Architect 94 Waterfall Road, Southgate, LONDON, N.14</p> <p>1/4 FS</p> <p>139/26</p> <p>date Feb. 86.</p>
Date	By	For																				
2/6/86	WJ	1																				
3/2/86	WJ	1																				
Date	By	For																				

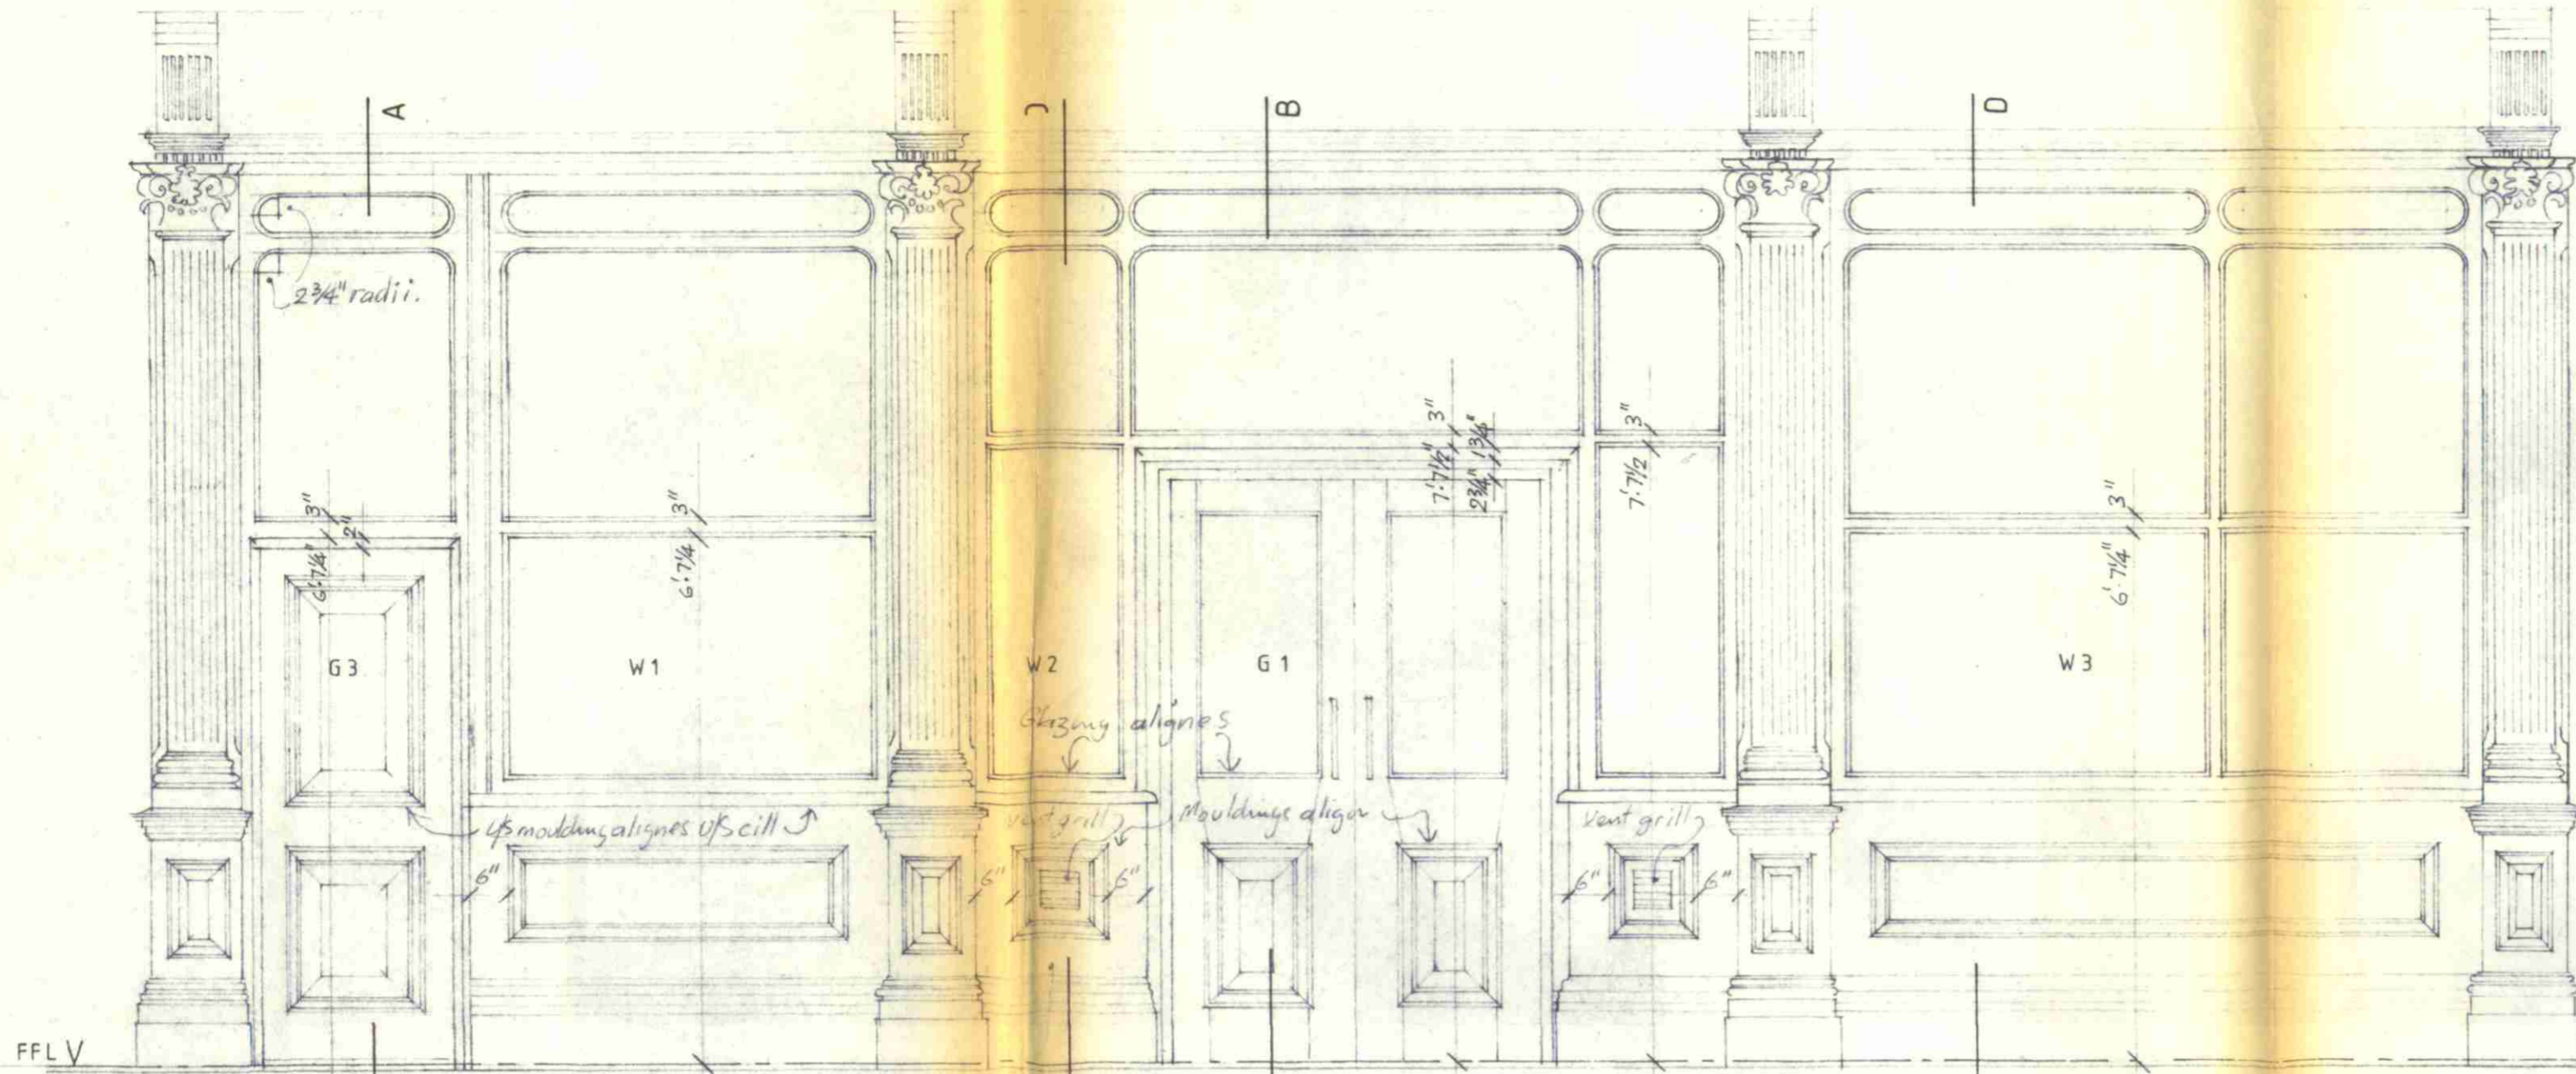


ELEVATION OF LOWER FRONT
for sections AA to DD see drw 139126


Panel reduced in length for new door.
Panel reduced for new entrance doors and dubbed up and moldings and skirting return to align with adj panels.
Vent grille in panel each side of entrance for cellar ventilation.

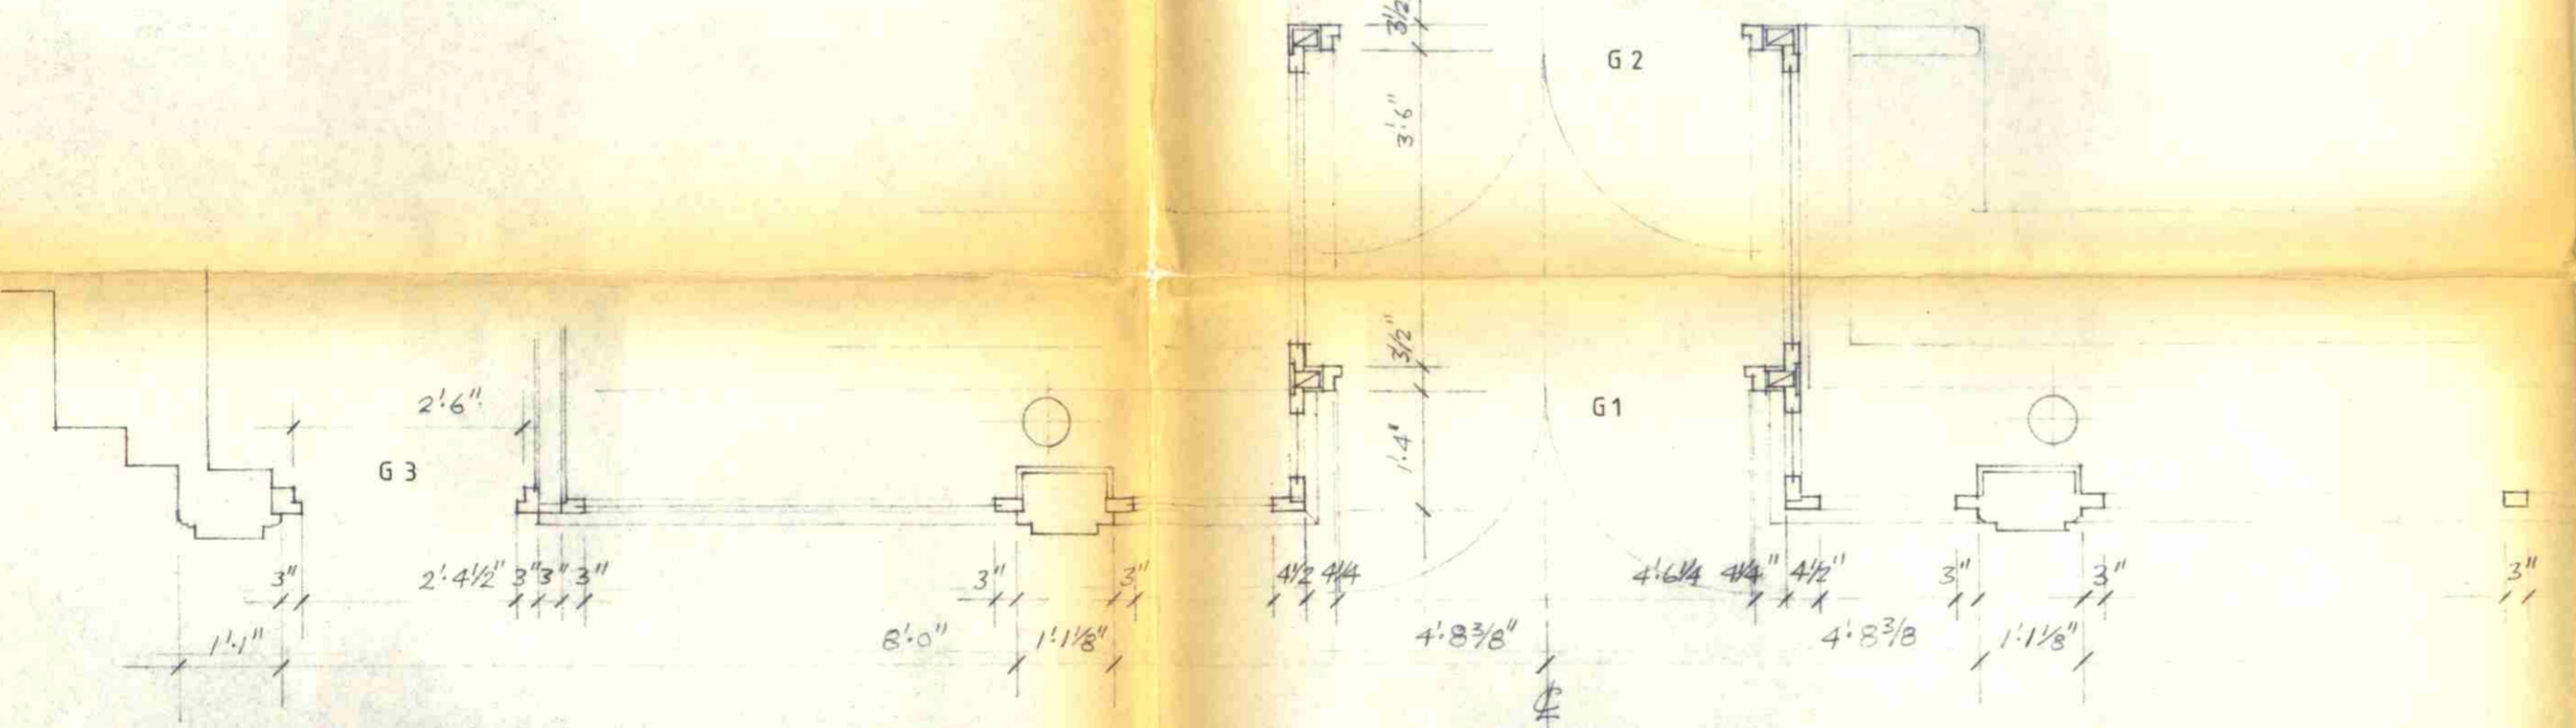

PLAN OF LOWER FRONT

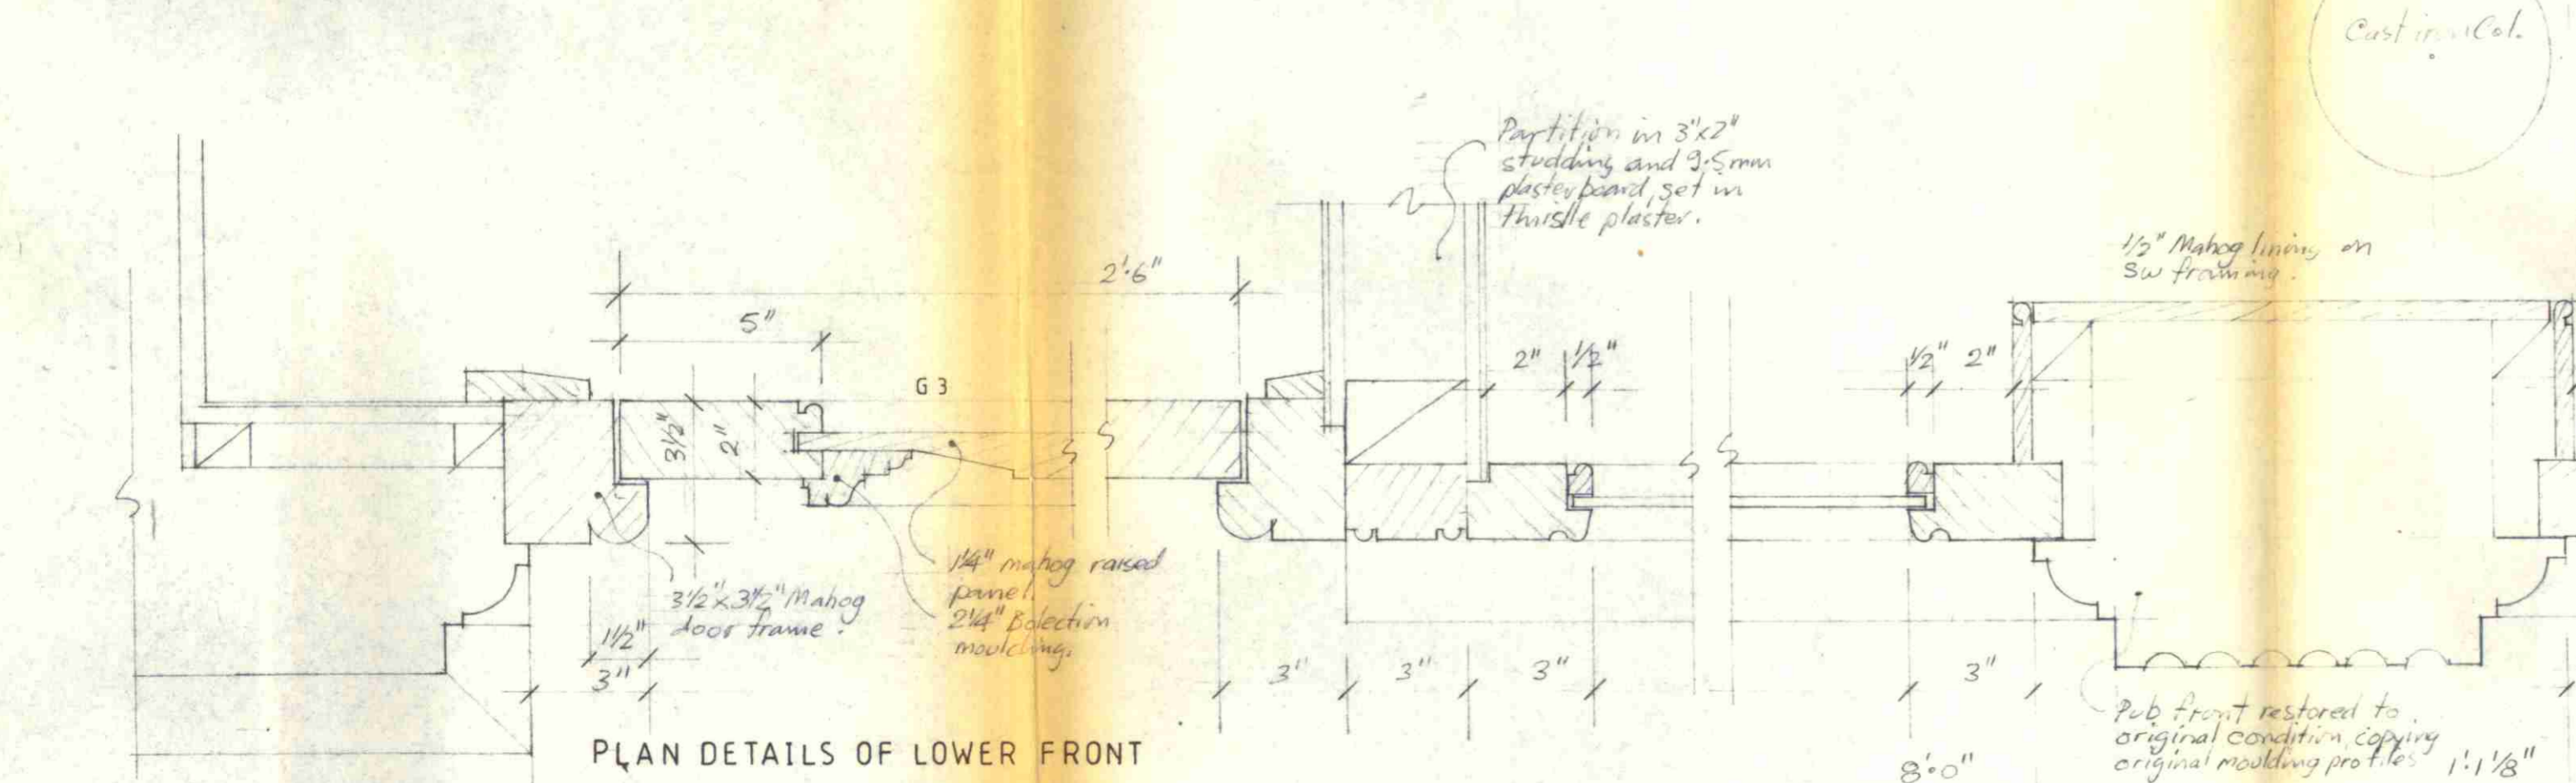

PLAN DETAILS OF LOWER FRONT

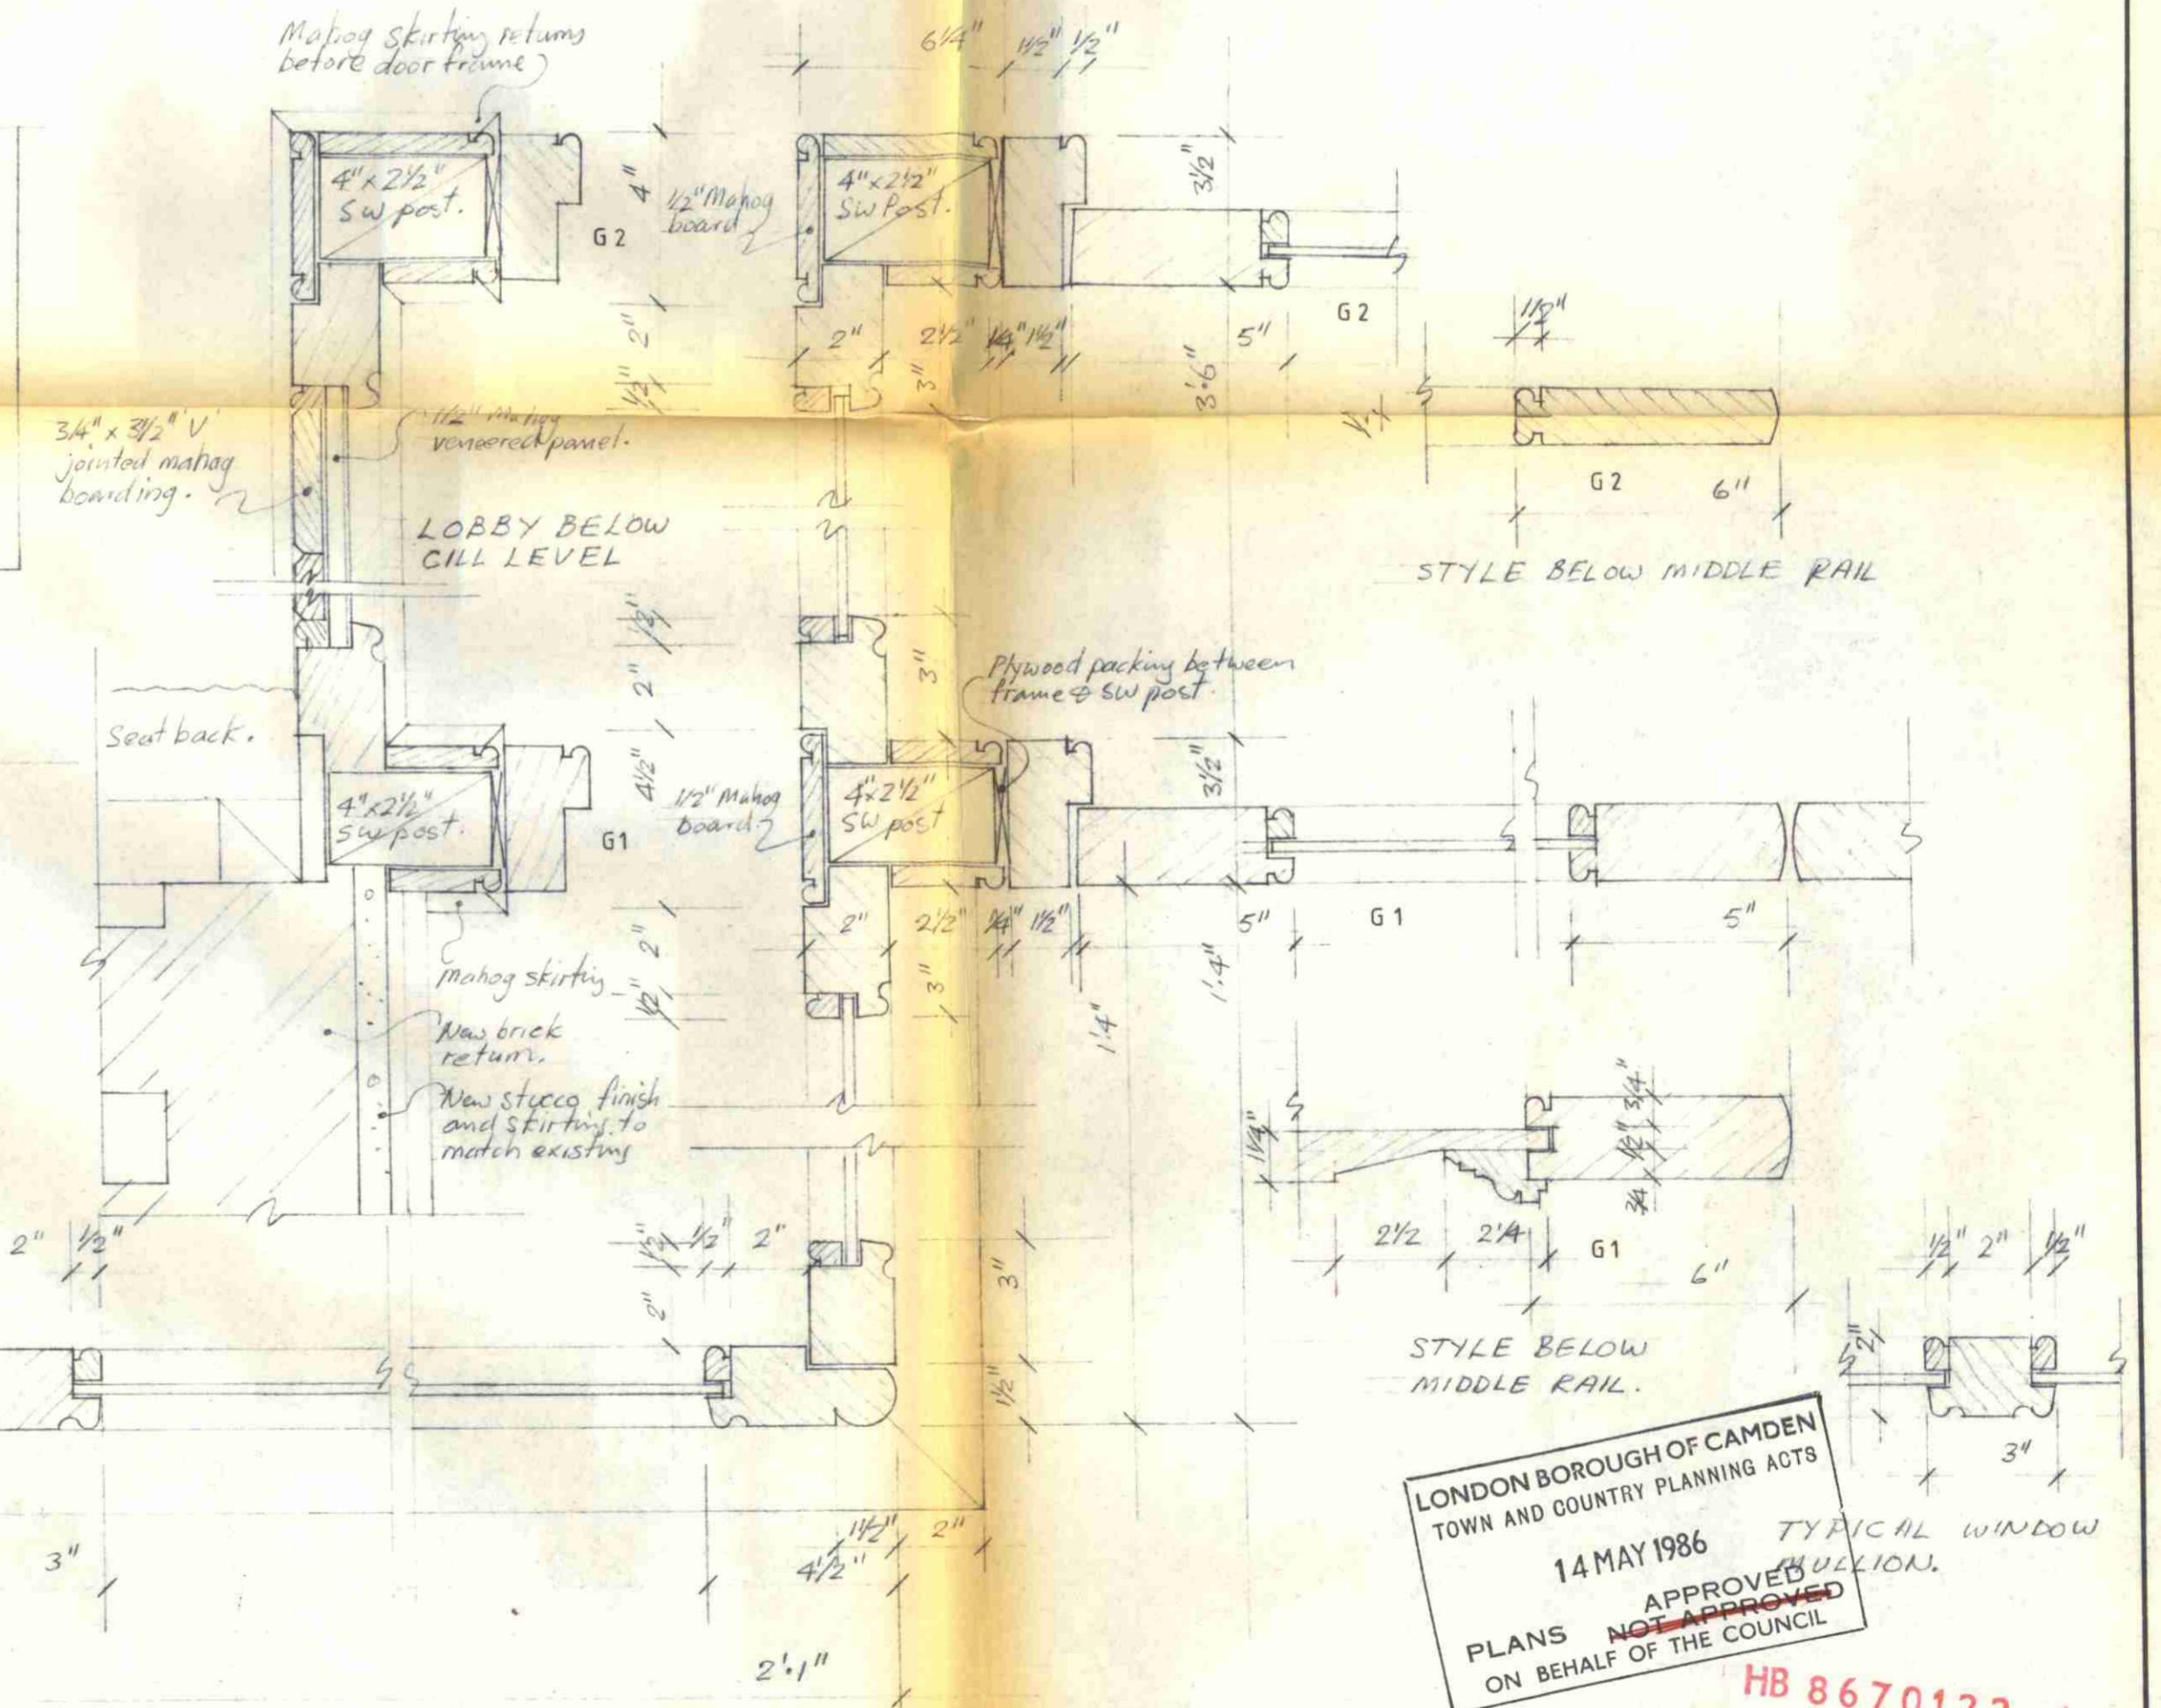

LONDON BOROUGH OF CAMDEN
TOWN AND COUNTRY PLANNING ACTS
14 MAY 1986
APPROVED
~~NOT APPROVED~~
PLANS NOT APPROVED
ON BEHALF OF THE COUNCIL
TYPICAL WINDOW
HB 8670122

Notes

Contractor to verify all dimensions on site before commencing work.

All timber sizes are nominal.

For steelwork sizes see engineers drawings.

Amendments

No.	Date	Description

Index

Date	By	Description
2/2/86	W.C.	2/2/86
3/2/86	W.C.	3/2/86
1/1/86		

Index

Date	By	Description

THE EDINBURGH CASTLE PH
57 MORNINGTON TERRACE NW1
FOR CHARRINGTON AND CO LTD
Reinstatement after fire
Front joinery details

B. S. T. ARCHER G.C., O.B.E., E.R.D., F.R.I.B.A.
Chartered Architect
84 Waterfall Road, Southgate, LONDON, N.14

scale
1/2" to 1'-0"
1/4 FS

no.
139/25

date Feb 76

9140MT/7728



London Borough of Camden
Town and Country Planning Act 1971 (sections 36 & 37)
APPLICATION DATED

Premises
 Verged RED above

Scale

