


Do Not Scale.
All Figured Dimensions To Be Checked On Site Prior To Construction.
All Copyright Reserved.

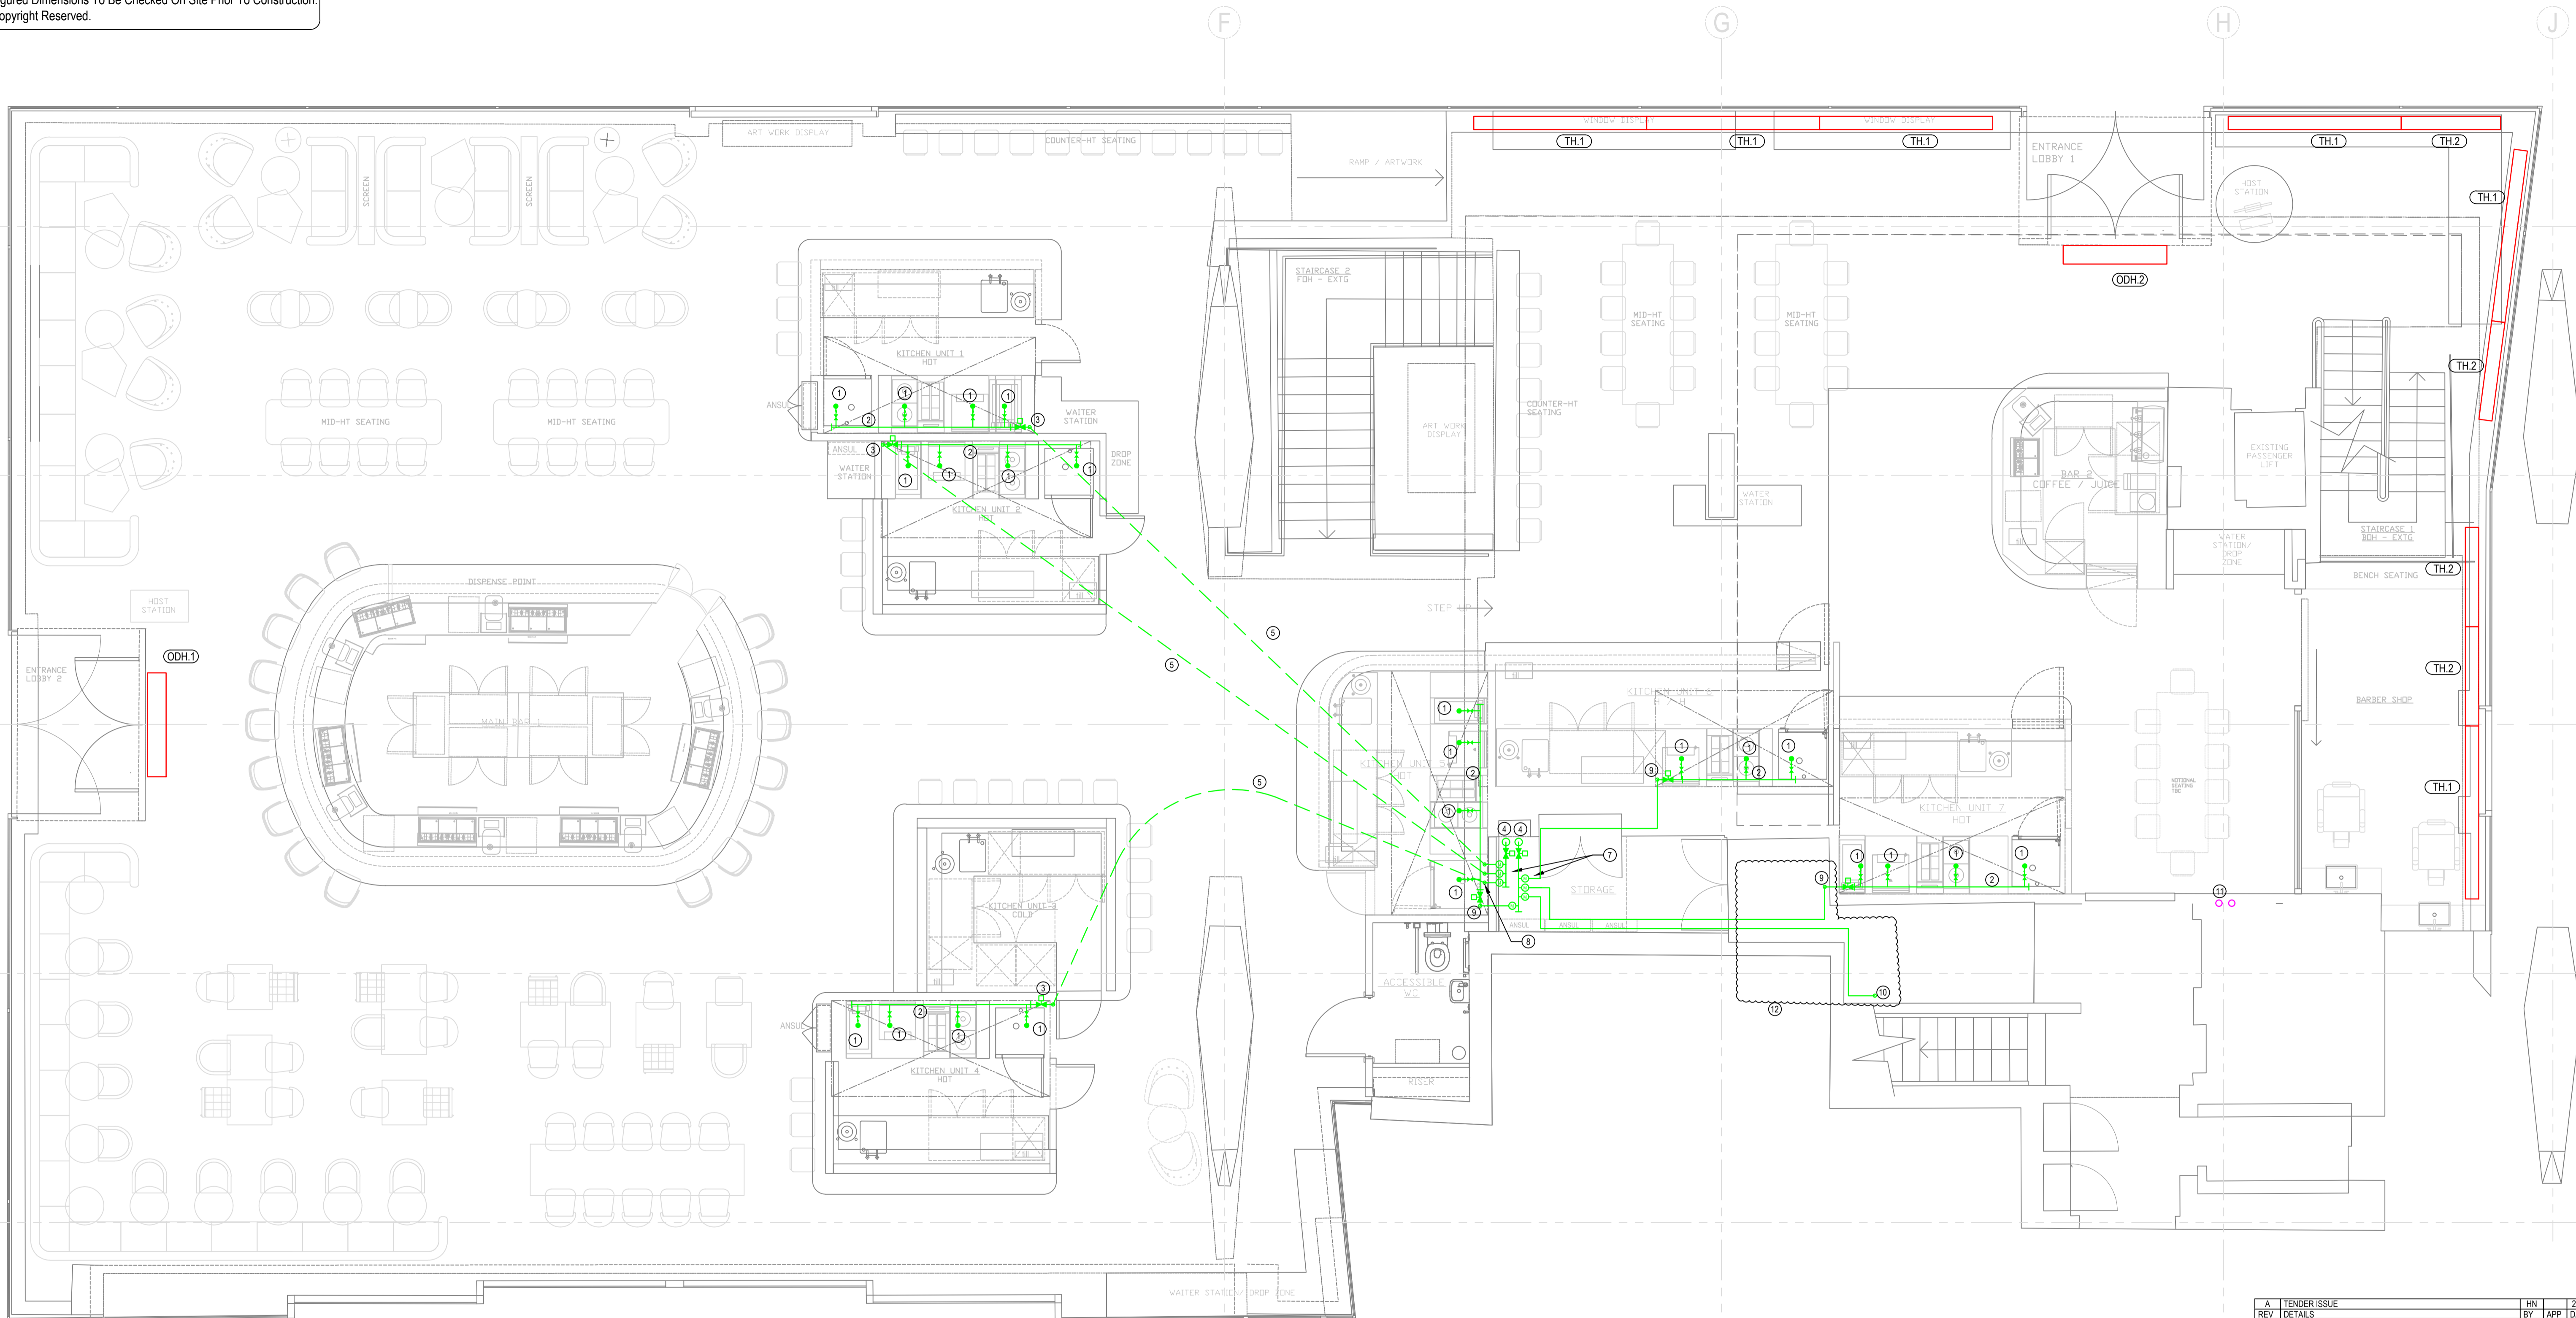

GENERAL NOTES:
1. ALL SERVICES/ROUTES THROUGHOUT BUILDING TO BE FULLY CO-ORDINATED ON SITE.
2. DRAWING TO BE READ IN CONJUNCTION WITH MECHANICAL INSTALLATION SPECIFICATION AND ALL OTHER RELEVANT DRAWINGS.

- LEGEND:**
- ① 220 GAS WITH IV FOR CONNECTION TO KITCHEN APPLIANCE BY OTHERS
 - ② 420 GAS MANIFOLD
 - ③ 420 GAS RISE FROM FLOOR VOID TO LOW LEVEL WITH IV AND SOLENOID VALVE
 - ④ 500 GAS RISE FROM BELOW TO LOW LEVEL MANIFOLD C/W SOLENOID VALVE
 - ⑤ 400 GAS PIPE IN CORRUGATED TRACPIPE, RUNS IN FLOOR VOID
 - ⑥ 400 GAS PIPE IN CORRUGATED TRACPIPE, RUNS IN FLOOR VOID
 - ⑦ 420 GAS FROM MANIFOLD C/W WITH IV AND CHECK METERS
 - ⑧ 420 GAS CHANGE TO 400 TRACK PIPE AND DROPS TO FLOOR VOID
 - ⑨ 420 GAS AT LOW LEVEL WITH IV AND SOLENOID VALVE
 - ⑩ 420 GAS RISE TO ABOVE
 - ⑪ 320 LTHWICHW F&R FROM BELOW RISE TO ABOVE
 - ⑫ 420 GAS PIPEWORK ROUTE THRU LANDLORD DEMISE TO BE CONFIRMED

- PLANT SCHEDULE: GROUND FLOOR**
- ODH.1 AND ODH.2
JS CURTAINS OVERDOOR HEATER MODEL ZEN M 1500 E, 12KW, 3PH ELECTRICAL HEATING.
FINISH TO BE IN RAL COLOUR - TBC
OVERALL SIZE: 1620 x 291 x 473H. TOTAL WEIGHT 58 kg
DOOR CURTAIN TO BE SUPPORTED FROM LOBBY CONSTRUCTION
- TH.1
ELECTRICAL TRENCH HEATING - KATHERM NE
TRENCH WIDTH 207mm
TRENCH HEIGHT 150mm
TRENCH LENGTH 1950mm
DUTY 880W
- TH.1
ELECTRICAL TRENCH HEATING - KATHERM NE
TRENCH WIDTH 207mm
TRENCH HEIGHT 150mm
TRENCH LENGTH 1550mm
DUTY 680W

A	TENDER ISSUE	HN	28/09/2018
REV	DETAILS	BY	APP DATE
CLIENT: STREET MARKETS LTD			
PROJECT: CENTRE POINT, LINK BUILD. W1			
DRAWING TITLE: GROUND FLOOR LEVEL 0 HEATING, COOLING & GAS			
DRAWN BY: H.NISIC	APPROVED BY:	DATE: SEP'18	
PROJECT No.: L2171	DRAWING No.: M014	SCALE: 1:50	
LSD			
LEHDING SERVICES DESIGN LTD Unit 10, 10 Redlands Crescent, Laine, Co. Antrim, N Ireland, BT40 1FF. Tel: +44(0) 2838 271 123. Global House, Ashley Avenue, Epsom, London, KT18 5AD. Tel: +44(0) 1372 253 207. Web: www.lehding.co.uk Email: info@lehding.co.uk			