


Do Not Scale.
 All Figured Dimensions To Be Checked On Site Prior To Construction.
 All Copyright Reserved.

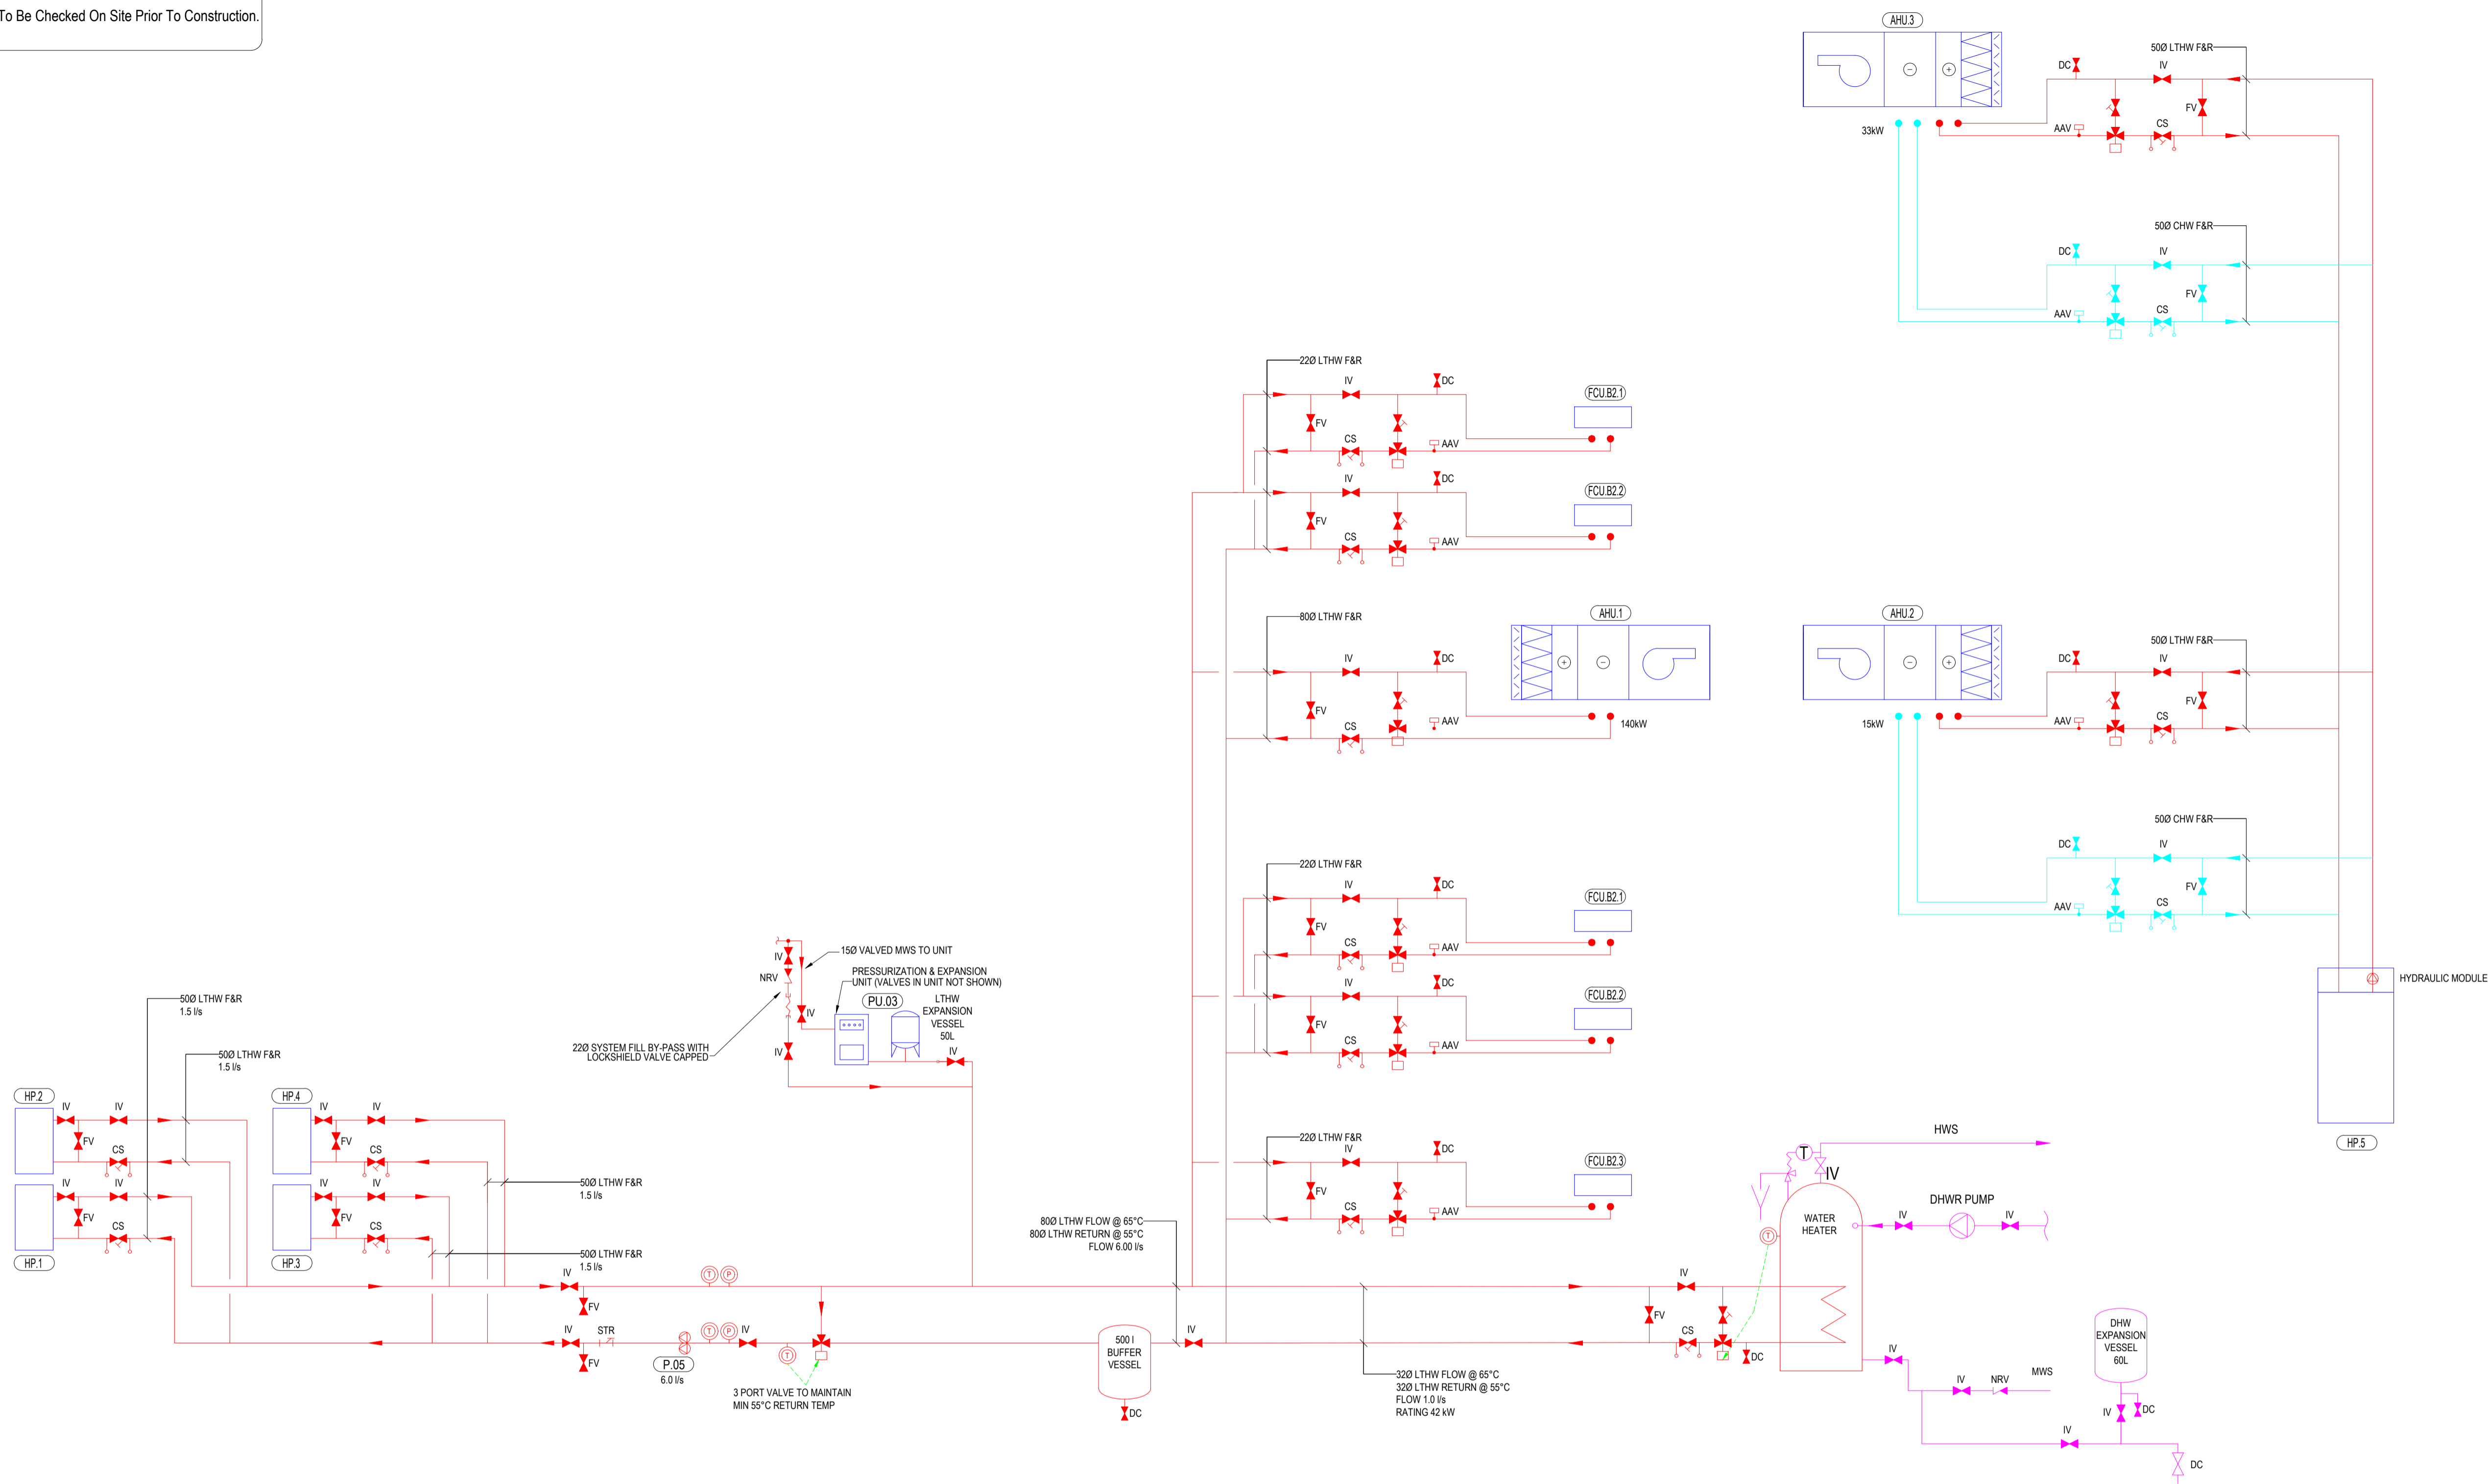

GENERAL NOTES:
 1. ALL SERVICES/ROUTES THROUGHOUT BUILDING TO BE FULLY CO-ORDINATED ON SITE.
 2. DRAWING TO BE READ IN CONJUNCTION WITH MECHANICAL INSTALLATION SPECIFICATION AND ALL OTHER RELEVANT DRAWINGS.

A	TENDER ISSUE	H/N	28/09/2018
REV	DETAILS	BY	APP DATE

CLIENT: **STREET MARKETS LTD**

PROJECT: **CENTRE POINT, LINK BUILD. W1**

DRAWING TITLE: **SCHEMATIC LOW TEMPERATURE HOT WATER**

DRAWN BY: **H.NISIC** APPROVED BY: DATE: **SEP'18**

PROJECT No.: **L2171** DRAWING No.: **M017** SCALE: **NTS**



LEHNDING SERVICES DESIGN LTD
 Unit 10, 10 Redlands Crescent, Laine, Co. Antrim, N Ireland, BT40 1FF. Tel: +44(0) 2838 277 123.
 Global House, Ashley Avenue, Epsom, London, KT18 5AD. Tel: +44(0) 1372 253 207.
 Web: www.lehding.co.uk Email: info@lehding.co.uk