


Do Not Scale.
 All Figured Dimensions To Be Checked On Site Prior To Construction.
 All Copyright Reserved.

GENERAL NOTES:
 1. ALL SERVICES/ROUTES THROUGHOUT BUILDING TO BE FULLY CO-ORDINATED ON SITE.
 2. DRAWING TO BE READ IN CONJUNCTION WITH MECHANICAL INSTALLATION SPECIFICATION AND ALL OTHER RELEVANT DRAWINGS.

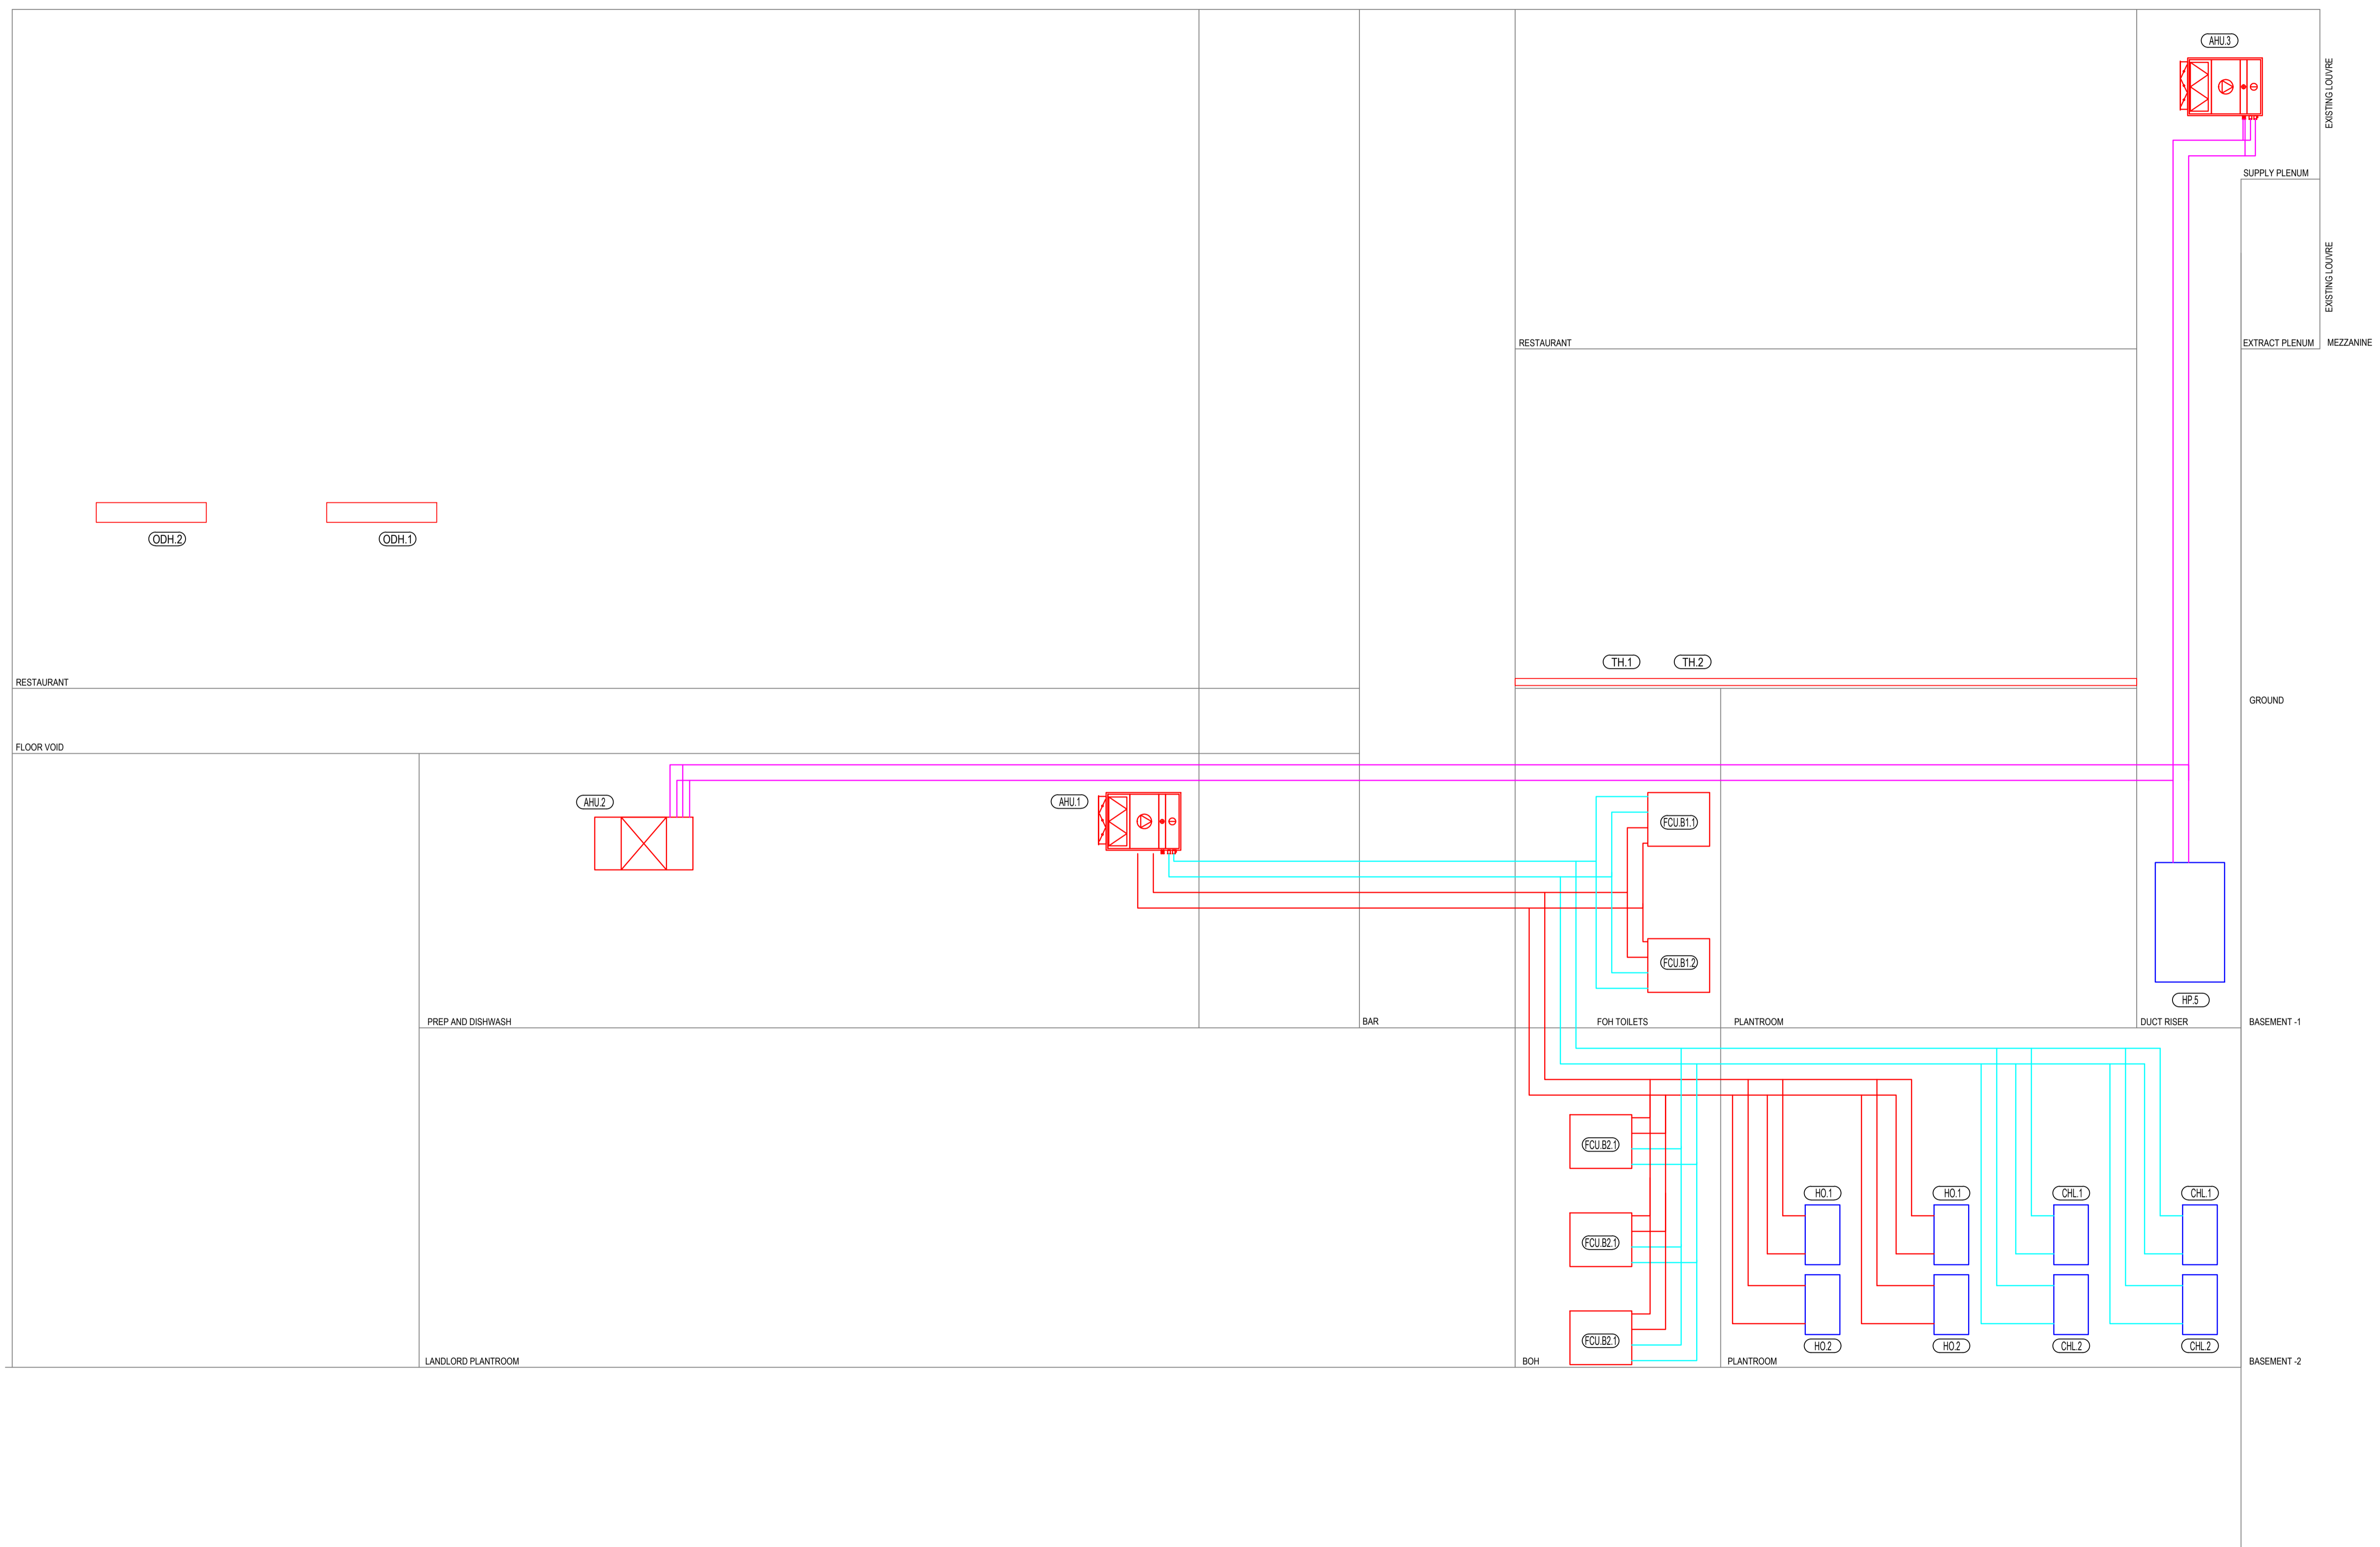

A	TENDER ISSUE	H/N	28/09/2018
REV	DETAILS	BY	APP DATE
CLIENT: STREET MARKETS LTD			
PROJECT: CENTRE POINT, LINK BUILD. W1			
DRAWING TITLE: SCHEMATIC HEATING AND COOLING			
DRAWN BY: H.NISIC	APPROVED BY:	DATE: SEP'18	
PROJECT No.: L2171	DRAWING No.: M022	SCALE: NTS	



LEHDING SERVICES DESIGN LTD
 Unit 10, 10 Redlands Crescent, Larne, Co. Antrim, N Ireland. BT40 1FF. Tel: +44(0) 2838 277 123.
 Global House, Ashley Avenue, Epsom, London. KT18 5AD. Tel: +44(0) 1372 253 207.
 Web: www.lehding.co.uk Email: info@lehding.co.uk