


1 PROPOSED B01 PLAN
Scale: 1:50

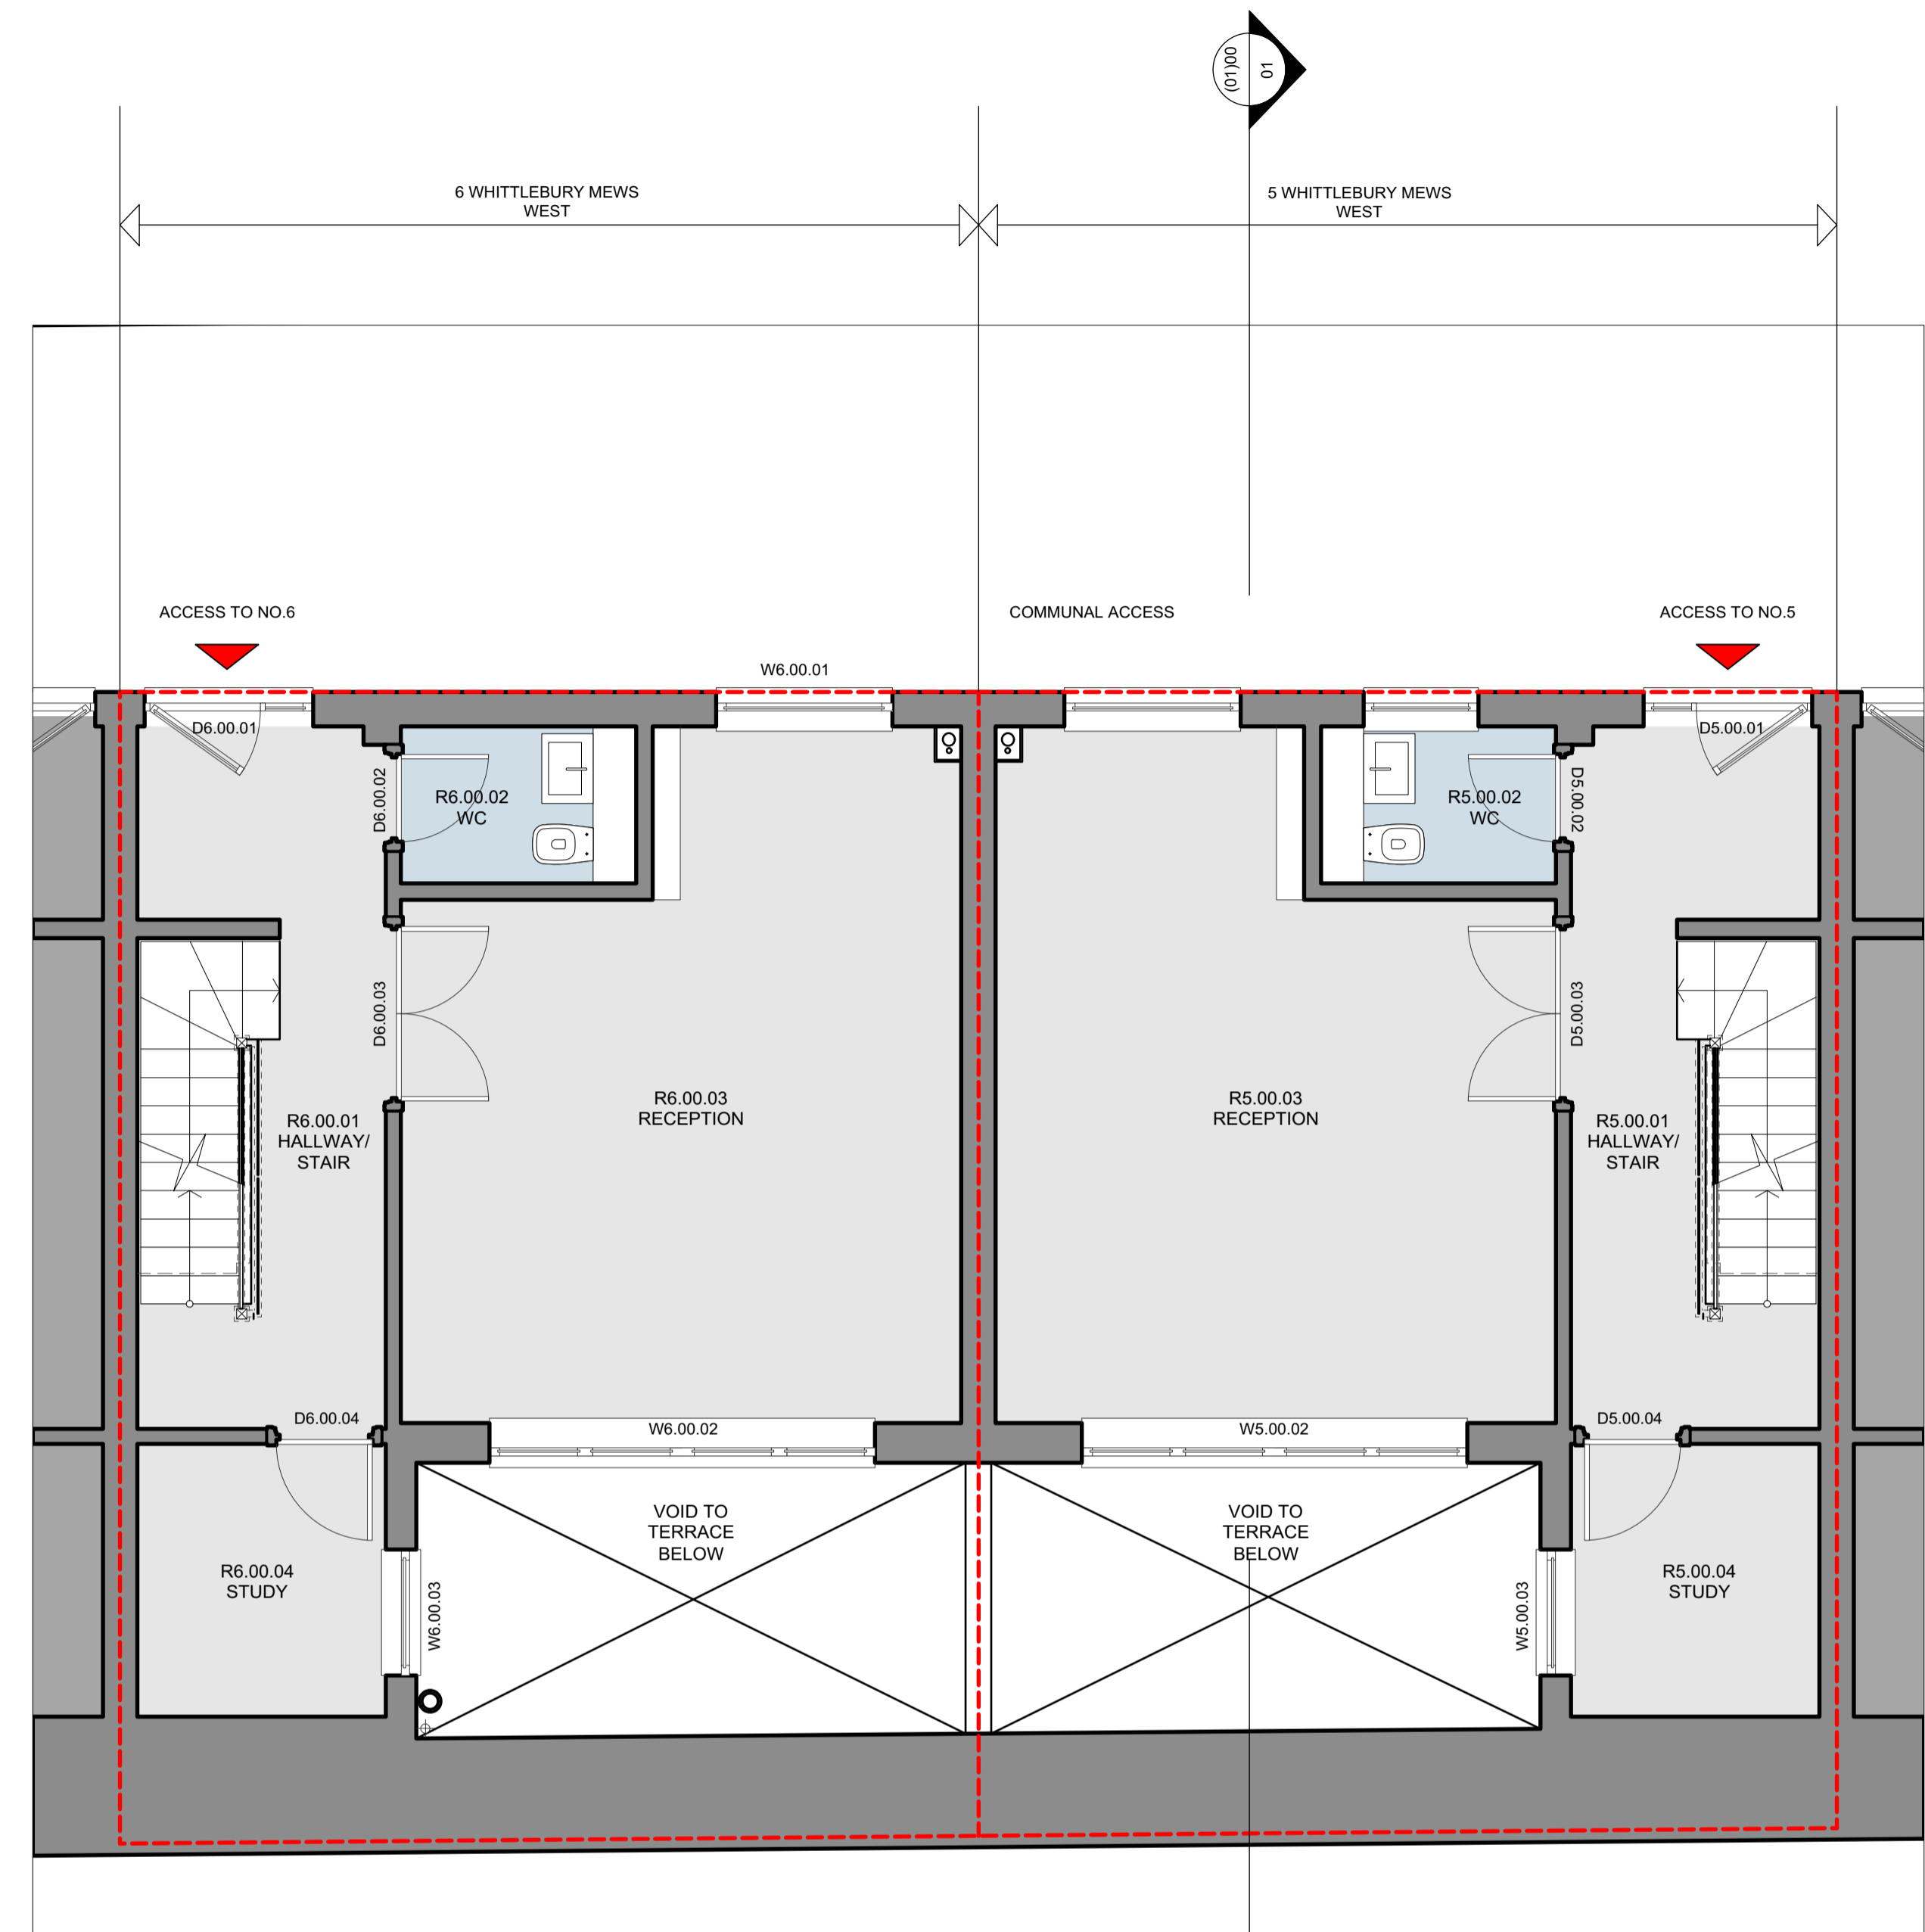

2 PROPOSED L01 PLAN
Scale: 1:50

SITE KEY:

CATS CONNECTION	CAT - 6
BT PHONE LINE CONNECTION	BT
SKY PLUS TV CONNECTION	SKY+
VIRGIN TV CONNECTION	VIRGIN
TV AERIAL	TV
MAGIC EYE	ME
THERMOSTAT (W = WIRELESS)	W

ELECTRICAL & LIGHTING KEY

COMMUNICATIONS/ DATA SOCKET	C	SMOKE / HEAT DETECTOR	SHD	PIR MOVEMENT SENSOR	PIR	INT SECURITY SOUNDER	IS	SHOCK DOOR CONTACT	SDC	SECURITY SOUNDER	SS	PUSH/TURN DIMMER SWITCH	PTS		
LIGHT SWITCH	L	PULL CORD	P	LOW VOLTAGE DOWNLIGHTER	LD	LOW VOLTAGE DIRECTIONAL DOWNLIGHTER	LDD	PENDANT LAMP	PL	EXTRACTOR FAN	EF	DOORBELL PUSH	DBP	DOORBELL SOUNDER	DBS
MAINS WATER SUPPLY	W	DIGITAL TV AERIAL POINT	TV	ROOFLIGHT OPENER	RO	STRIPLIGHT	SL	WALL LAMP	WL	SWITCHED FUSED SPUR	SFS	SINGLE SWITCHED SOCKET	SSS	TWIN SWITCHED SOCKET	TSS
TWIN SWITCHED SOCKET WITH USB	TSU	TWIN SWITCHED OUTDOOR SOCKET - IP 66	TSS66	DOOR RELEASE / INTERCOM	DR	SHOWER SOCKET	SS								

DRAWING NOTES
 1) THESE DRAWINGS ARE FOR PLANNING ONLY - NOT FOR CONSTRUCTION.
 2) ALL DETAILS INCLUDING EARTH CONDITIONS, STRUCTURE, GLAZING, GROUND AND OVERHEAD WATERPROOFING, M&E SERVICES AND FINISHES ARE SHOWN FOR INDICATIVE PURPOSES ONLY FOR PLANNING AND ARE SUBJECT TO CONTRACTOR'S OWN SURVEY, DESIGN AND STATUTORY APPROVALS (INCLUDING BUT NOT LIMITED TO PLANNING PERMISSION, BUILDING CONTROL, PARTY WALLS AND WATER BOARD) PRIOR TO COMMENCING WORK. NO CHECKS HAVE BEEN MADE ON RESTRICTIVE COVENANTS; RESPONSIBILITY FOR OBTAINING ALL APPROVALS WILL BE BORNE BY THE CONTRACTOR.
 3) Bernard Zammit trading as XAMI, All rights are reserved; nothing may be done with a copyrighted work without explicit permission.

B@XAMI.CO.UK
MOBILE +44 (0)7952955033
© 2017 XAMI

No.	Date	Issue Notes
A	20/09/18	revision to design of glass roof

STATUS: PRE PLANNING

Project Title	5 & 6 WHITTLEBURY MEWS WEST
Sheet Title	PROPOSED B01 & L00 PLANS
Project ID	1811
Scale	1:50@A1 1:100@A3
Sheet No.	(00)11
Date	20 / 09 / 2018