

0 2m 10m


PROPOSED SECTION AA

PLANNING

--	17/10/18	First Issue for Planning
<div>This drawing is the copyright of gpad london ltd. Not to be reproduced, retained or disclosed to any unauthorised person either wholly or in part without written permission. Do not scale of this drawing. All indicated dimensions to be checked and verified on site by the contractor before commencement of any fabrication drawings or work whatsoever on site. Report any discrepancies to the Architect immediately. Drawings to be read in conjunction with relevant drawings and specification.</div> <div>© gpad london ltd.</div>		

PROJECT		18 WEDDERBURN ROAD LONDON, NW3 5QG						
CLIENT		ADAM ANDREWS						
SCALE		1 : 50 @ A1		DATE	17/10/18	DWG BY	SF	REV.
CHKD.	JW	DWG NO.		610-PL-203				- -

DRAWING TITLE		PROPOSED SECTION AA	
<div>gpad</div>		architecture & interior design	
T: 020 7549 2133		2nd Floor	
E: info@gpadlondonltd.com		130 Old Street	
W: www.gpadlondonltd.com		London EC1V 9BD	

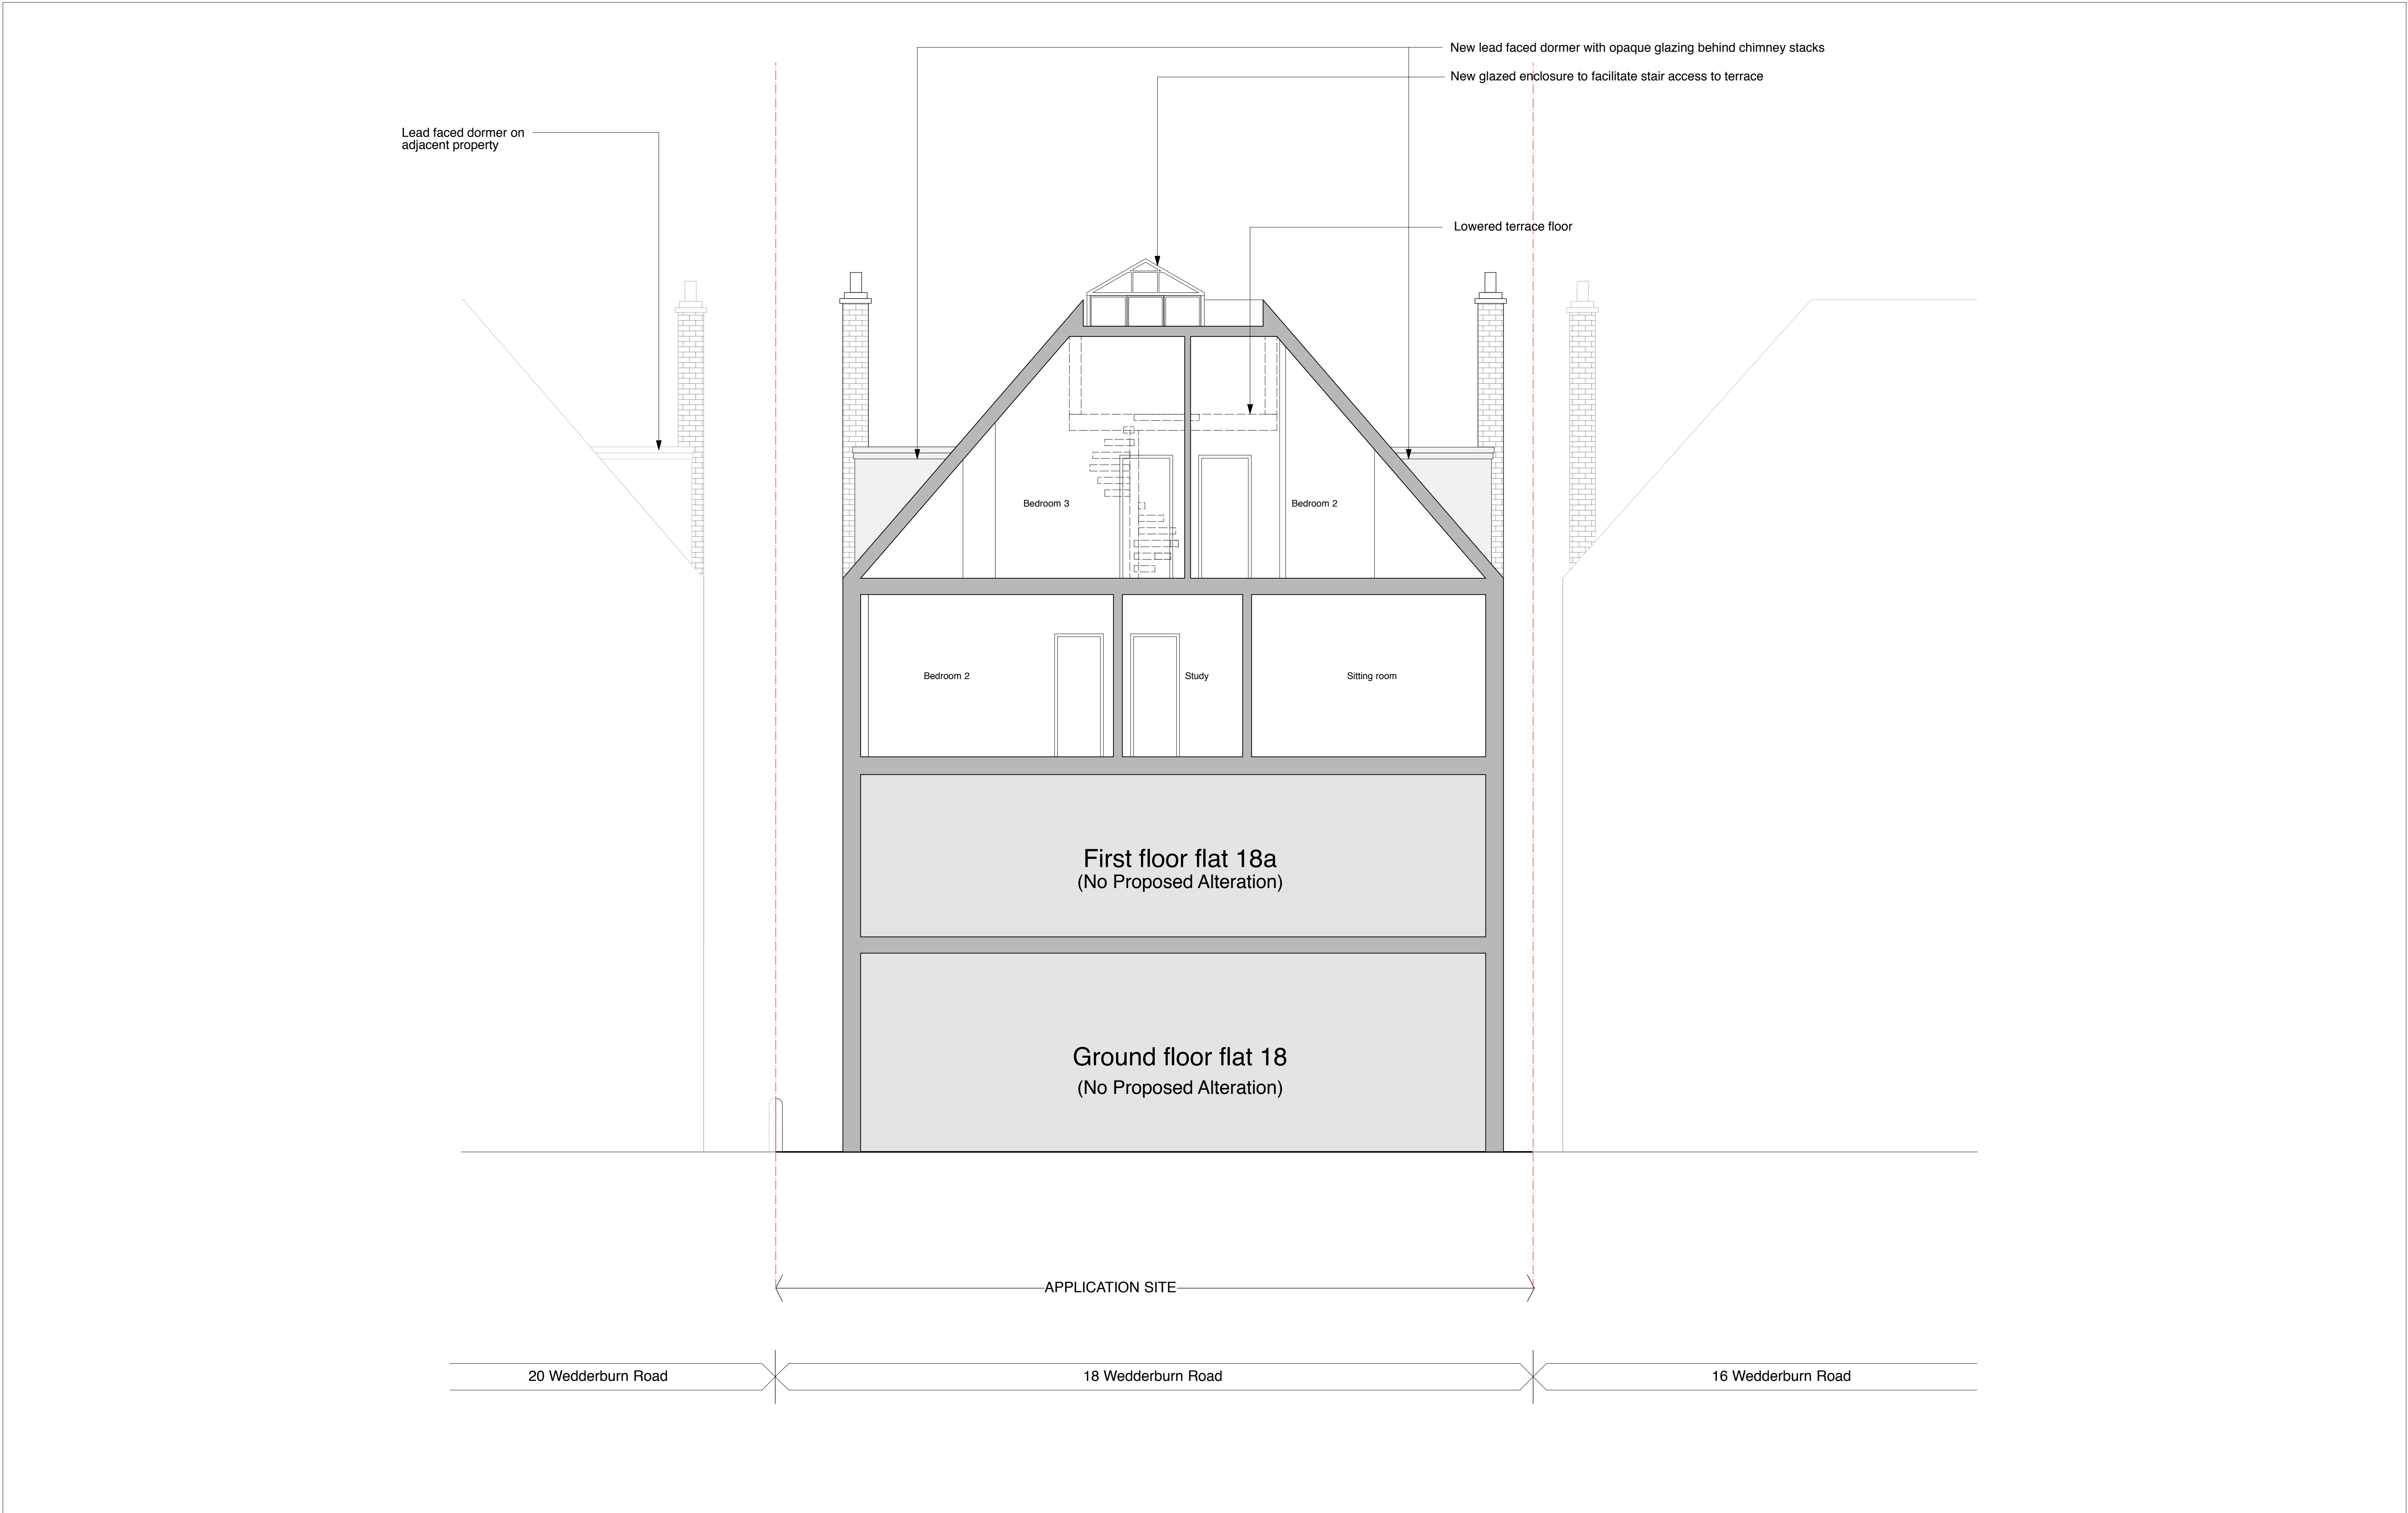

PLANNING

02m10m

PROPOSED SECTION BB

			PROJECT18 WEDDERBURN ROAD LONDON, NW3 5QG				DRAWING TITLEPROPOSED SECTION BB	
			CLIENTADAM ANDREWS				<div>gpadarchitecture & interior design</div> <div>T: 020 7549 2133 E: info@gpadlondonltd.com W: www.gpadlondonltd.com</div> <div>2nd Floor 130 Old Street London EC1V 9BD</div>	
			SCAIE1 : 50 @ A1DATE17/10/18DWG BYSFRREV-					
			CHKDJW610-PL-204					
<div><div>This drawing is the copyright of gpad london ltd. Not to be reproduced, retained or disclosed to any unauthorised person either wholly or in part without written permission. Do not scale of this drawing. All indicated dimensions to be checked and verified on site by the contractor before commencement of any fabrication drawings or work whatsoever on site. Report any discrepancies to the Architect immediately. Drawings to be read in conjunction with relevant drawings and specification.</div><div>© gpad london ltd.</div></div>								