



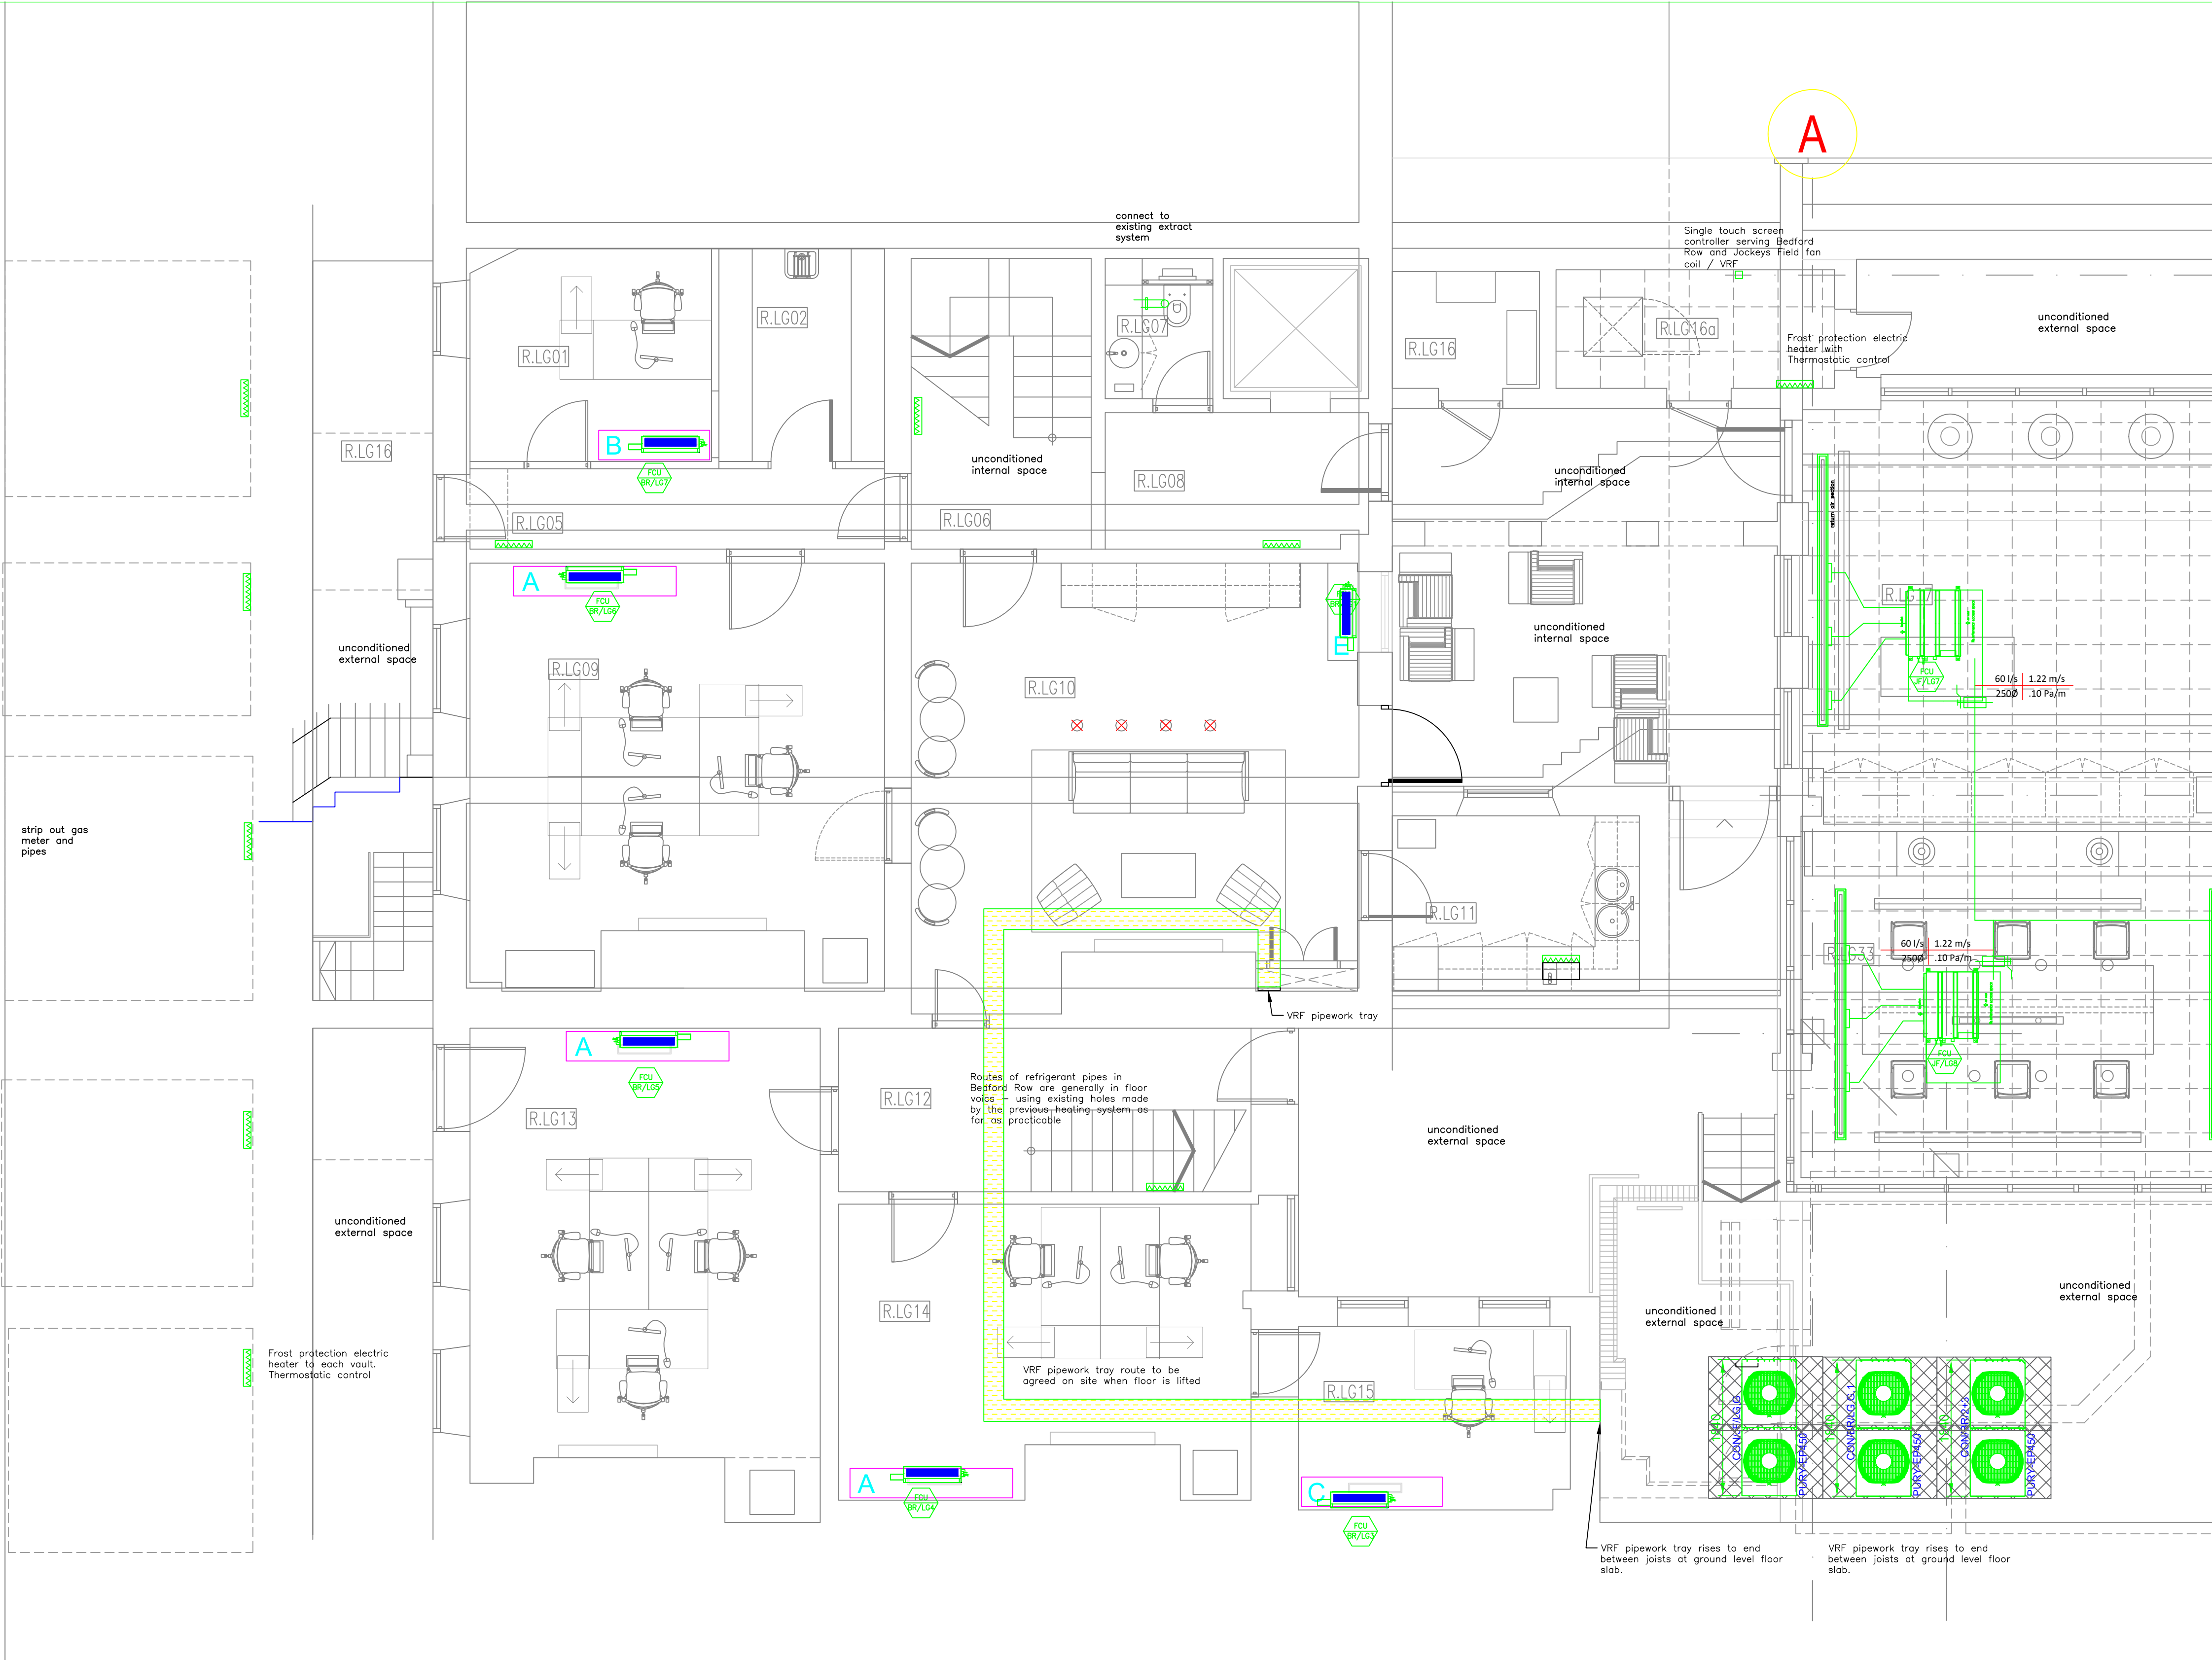


Rev	Date	Description	Aprvd
3.1	Sep18	Issued For Comments	PG
2.1	Sep18	Stage 2 Issued For coord	PG


MEP PRO Building Services
T +44 (0) 7584 632181
E Peter@meppro.co.uk

MEP pro Ltd
17 Parkway
Woodford Green
IG8 7RE

Client	Chambers 7BR 7 Bedford Row London WC1R 4BS
Project	7BR refurbishment
Drawing Title	Stage 3 Lower Ground West Mechanical Services
Scale	1:50 at A1
Date	Aug 18
Author	PG
Drawing No.	2018-LGW-M1
Revision	3.1

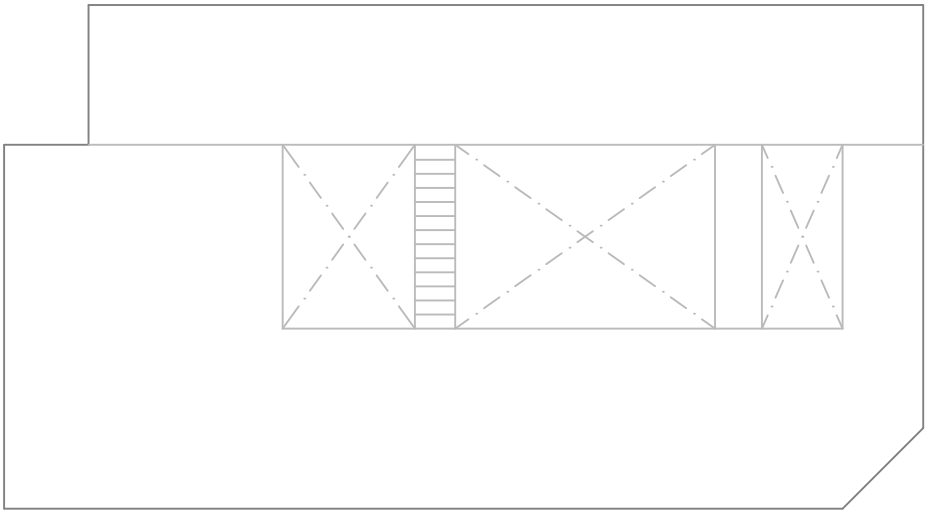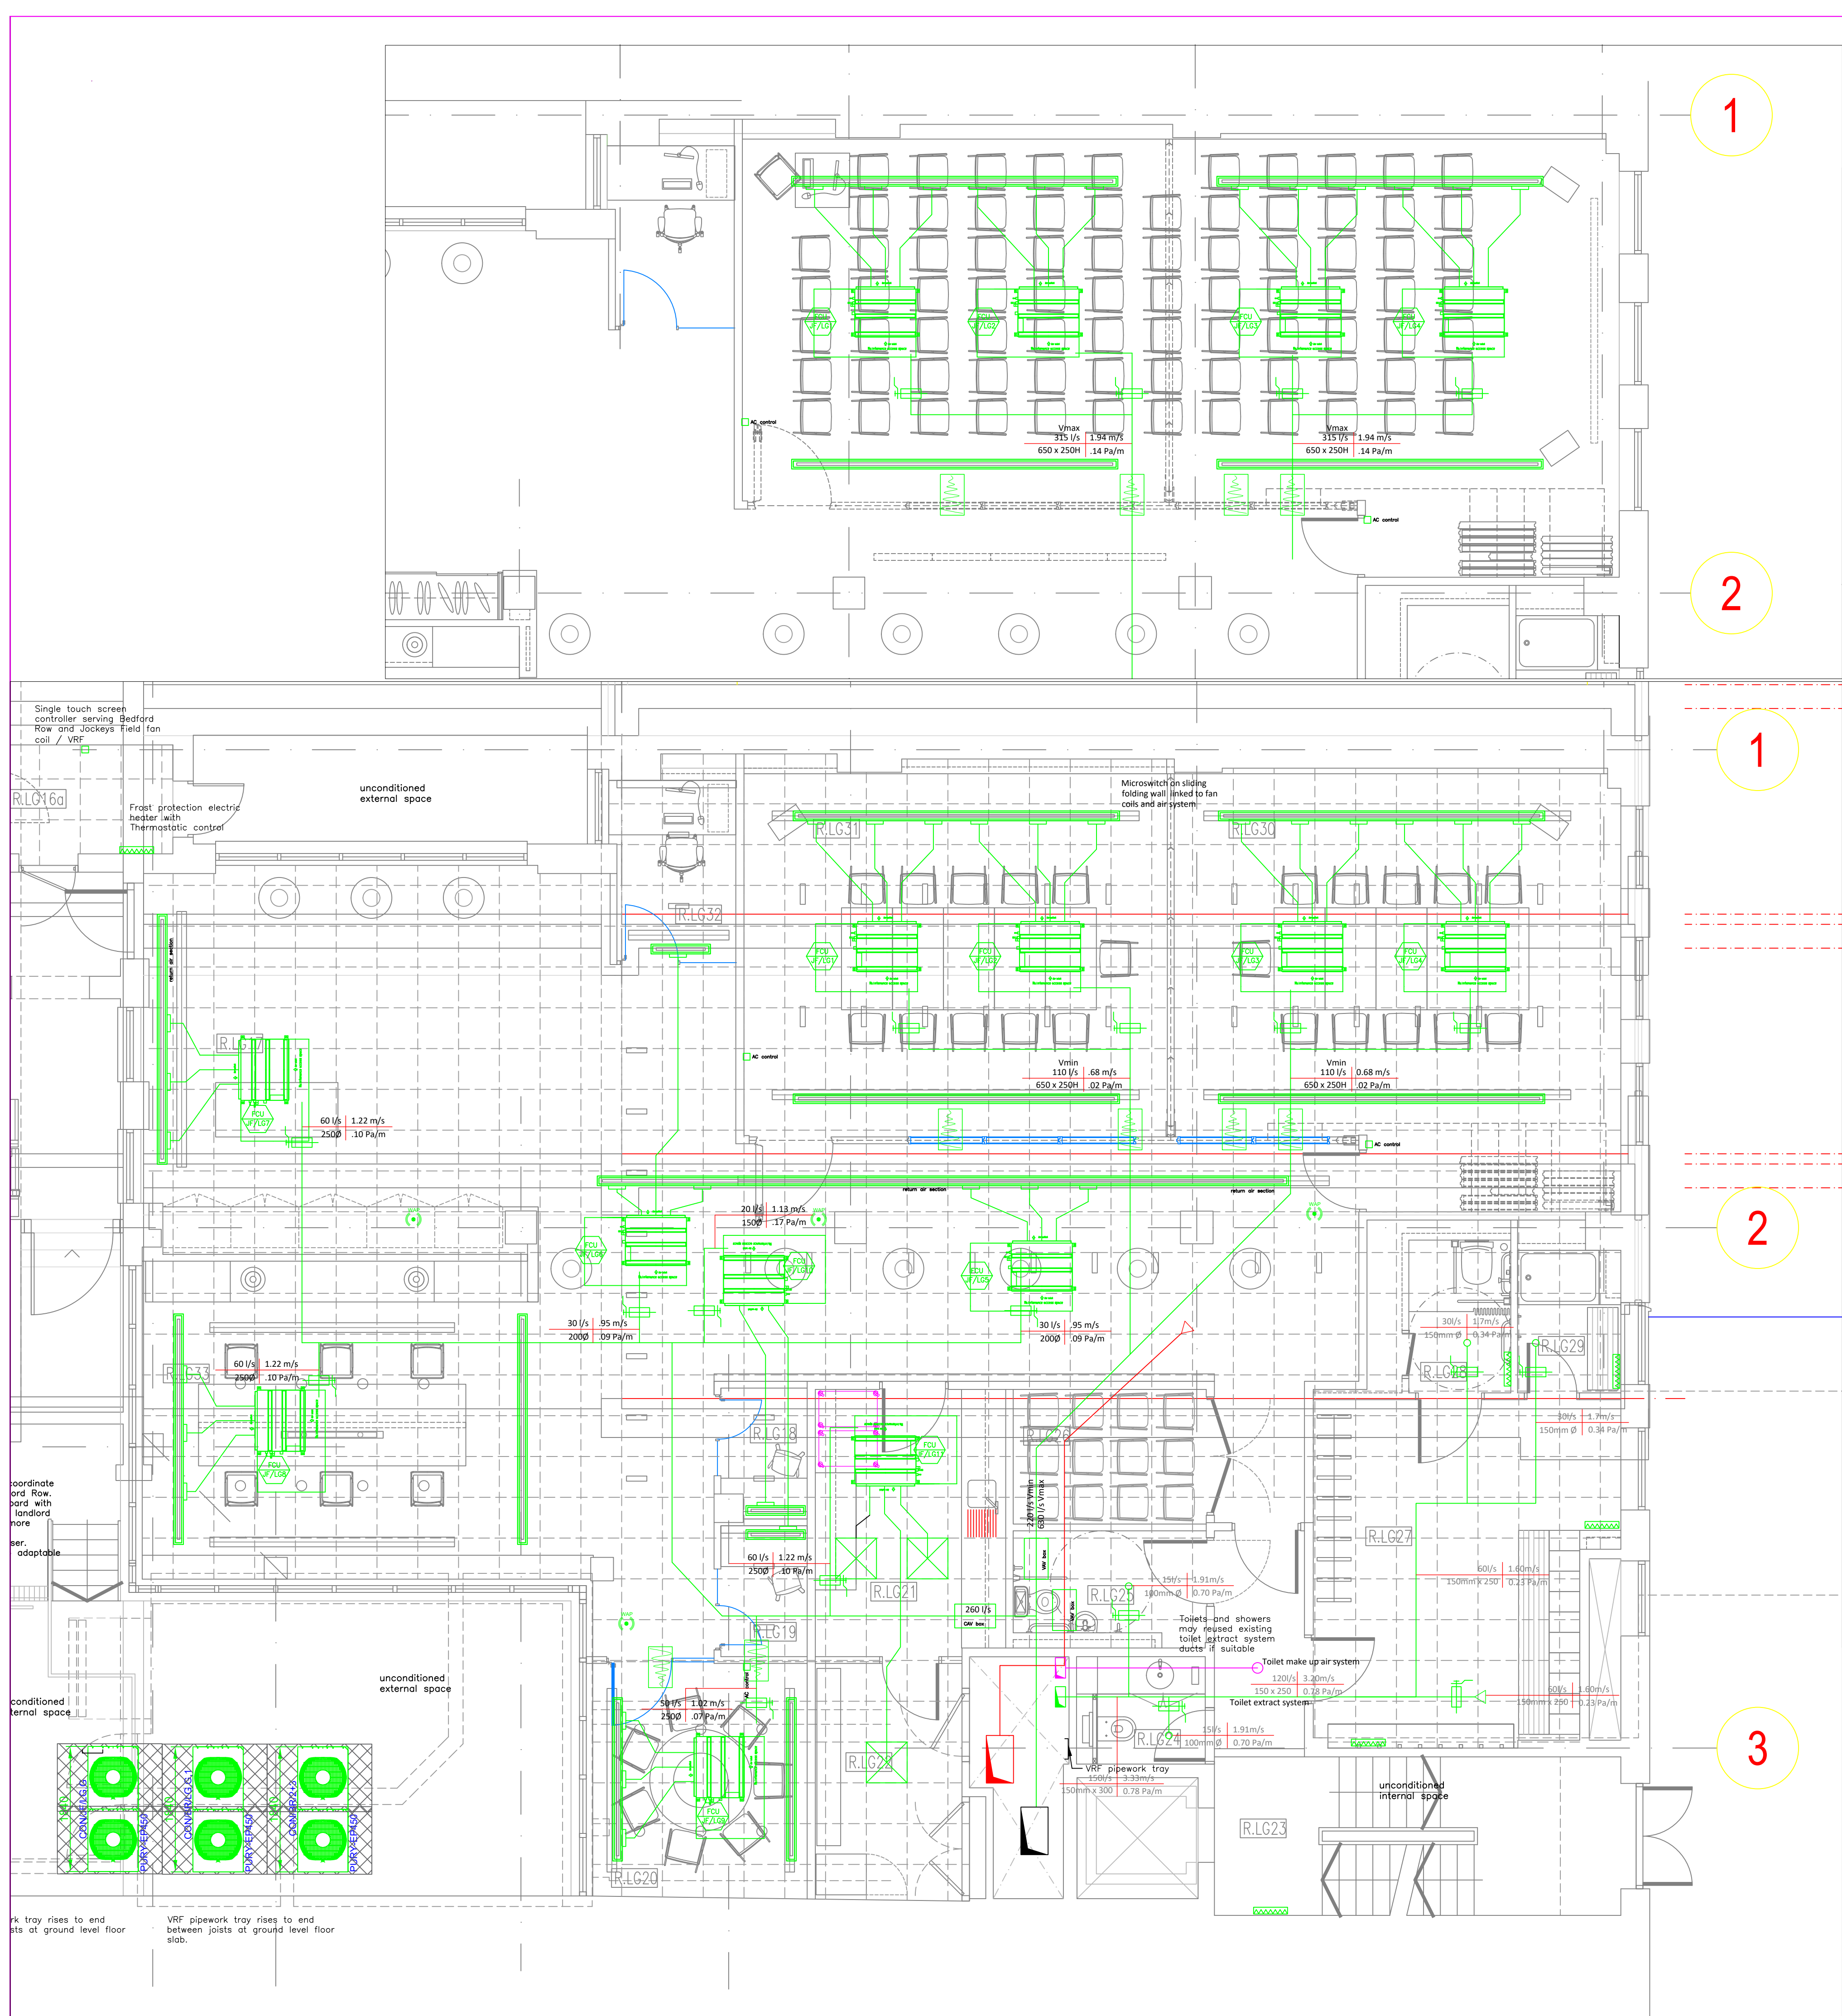

Scale 1:100

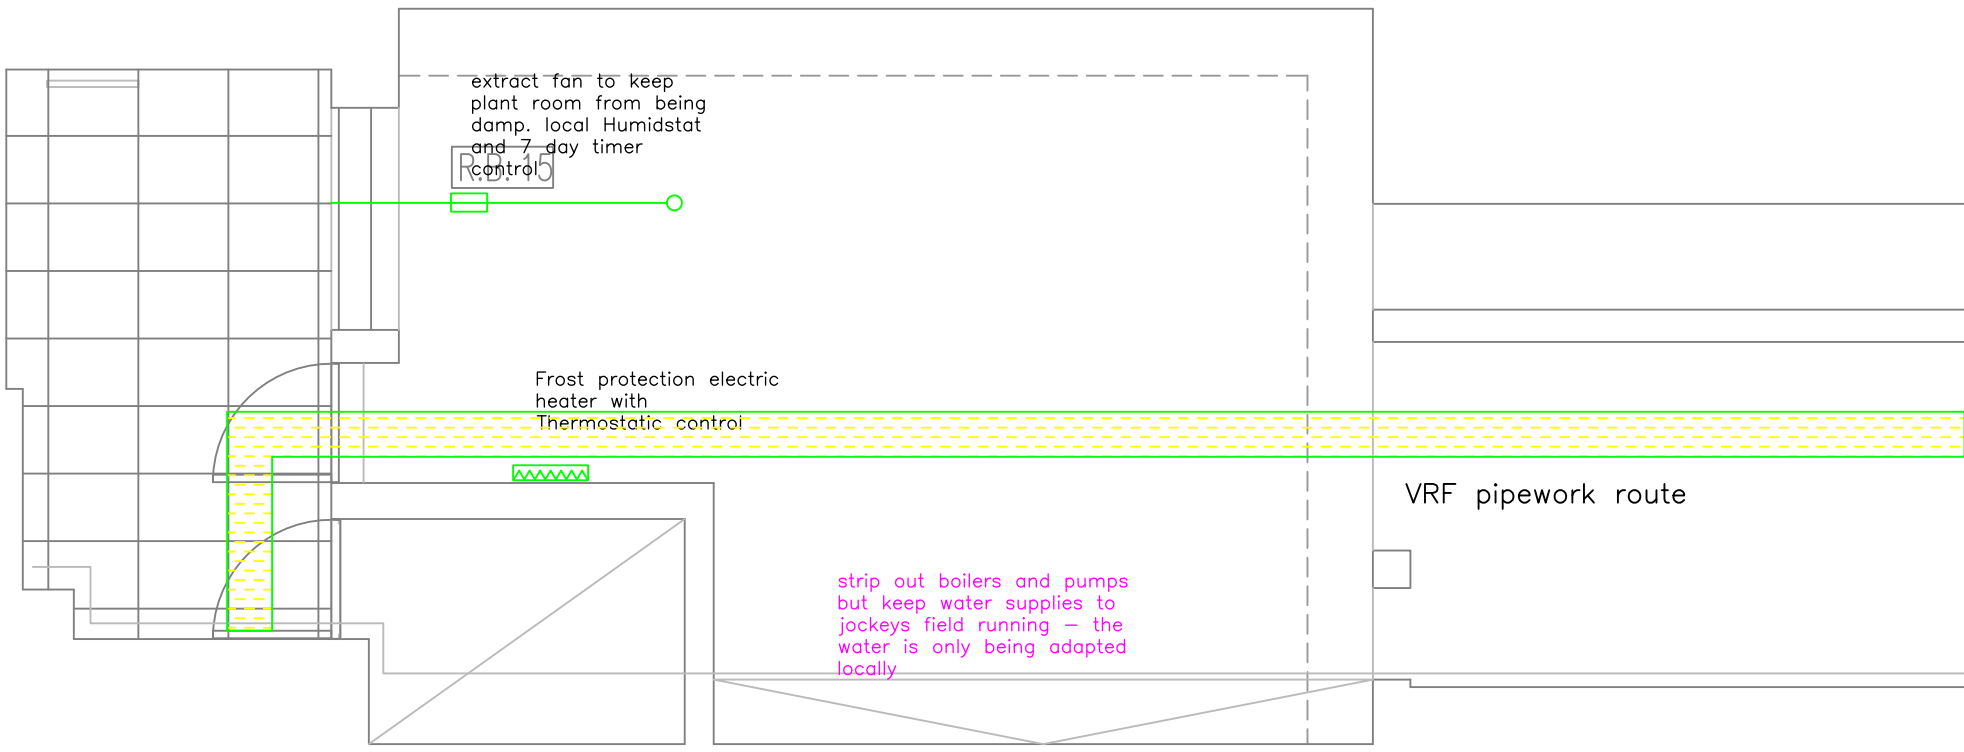


Scale 1:100

Rev	Date	Description	Aprvd
3.1	Sep18	Issued For Comments	PG
2.1	Sep18	Stage 2 Issued For coord	PG


MEP PRO Building Services
T +44 (0) 7584 632181
E Peter@meppro.co.uk

MEP pro Ltd
17 Parkway
Woodford Green
IG8 7RE

Client Chambers 7BR 7 Bedford Row London WC1R 4BS		
Project 7BR refurbishment		
Drawing Title Stage 3 Lower Ground East Mechanical Services		
Scale 1:50 at A1	Date Aug 18	Author PG
Drawing No. 2018-LGE-M1	Revision 3.1	

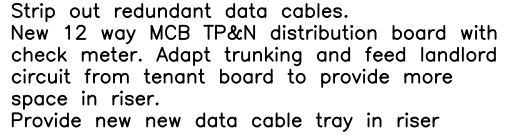


Client		
Chambers 7BR 7 Bedford Row London WC1R 4BS		
Project		
7BR refurbishment		
Drawing Title		
Stage 3 Ground floor Mechanical Services		
Scale	Date	Author
1:50 at A1	Aug 18	PG
Drawing No.	Revision	
2018-G-M1	3.1	

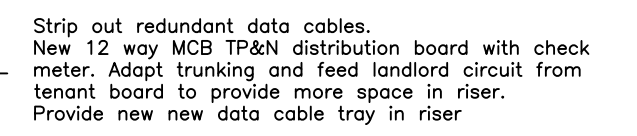

MEP pro ltd
17 Parkway
Woodford Green
IG8 7RE

Scale 1:50 at A1	Date Aug 18	Author PG
Drawing No. 2018-1-M1		Revision 3.1



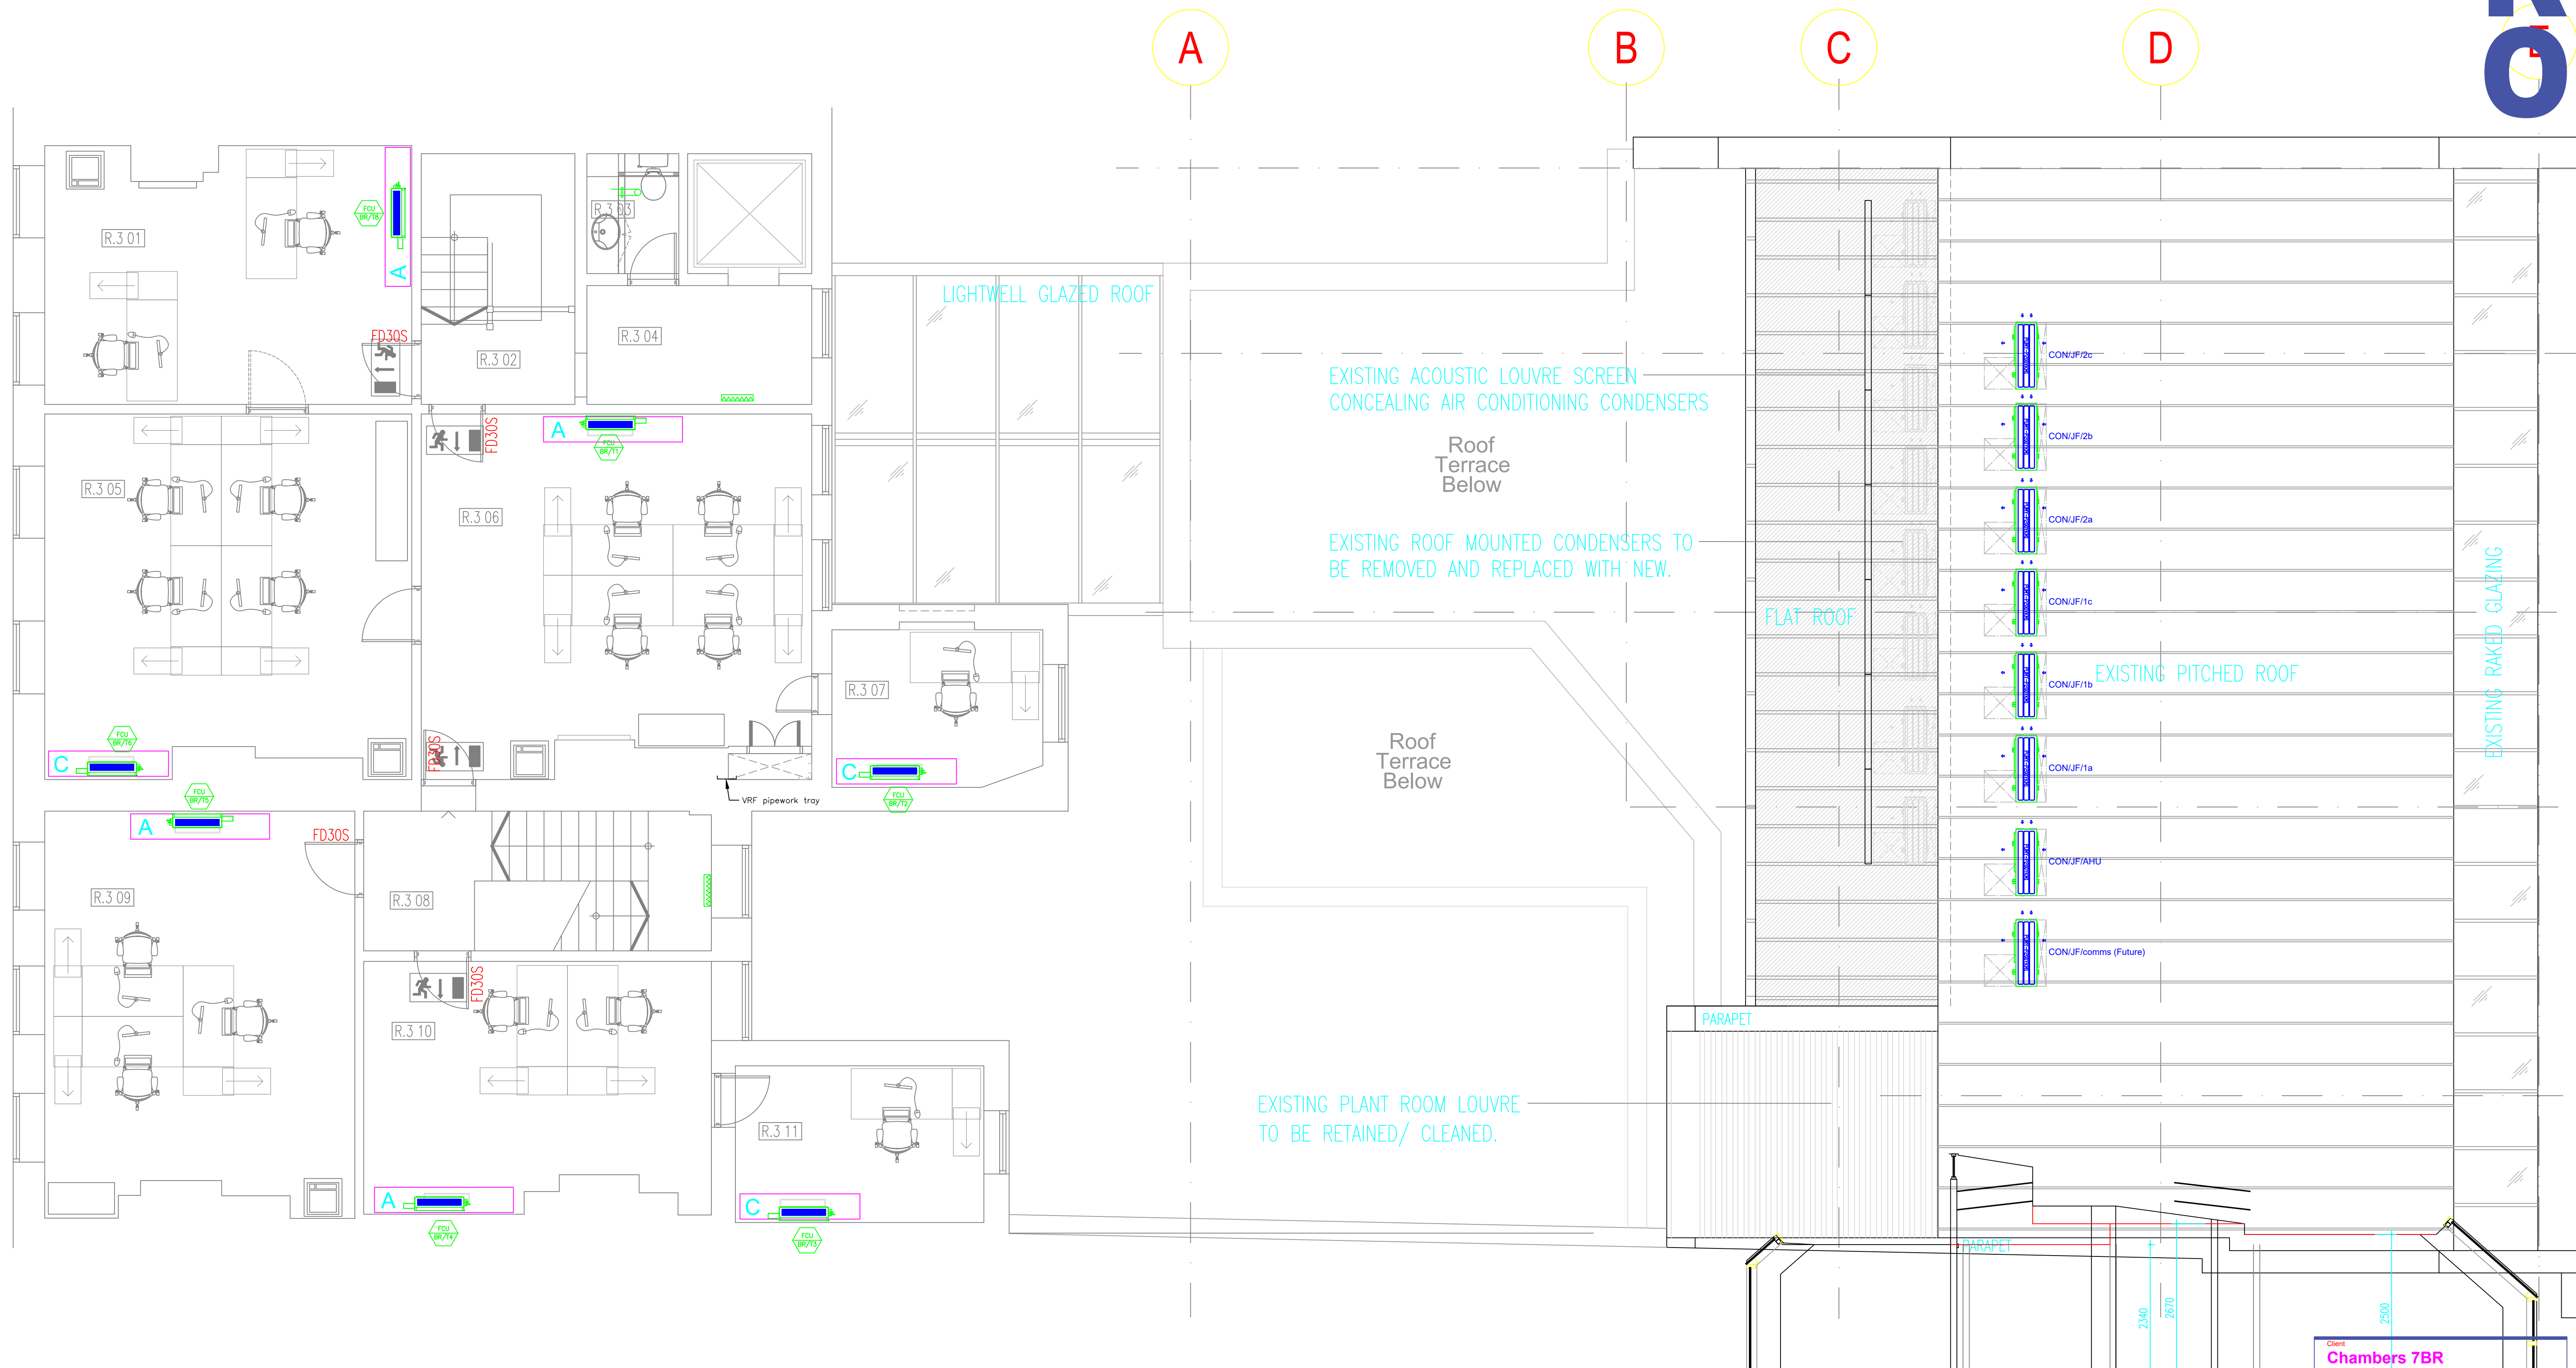



Rev	Date	Description	Aprvd
3.1	Sep18	Issued For Comments	PG
2.1	Sep18	Stage 2 Issued For coord	PG

MEP PRO Building Services
T +44 (0) 7584 632181
E Peter@meppro.co.uk

MEP pro Ltd
17 Parkway
Woodford Green
IG8 7RE

Client	Chambers 7BR 7 Bedford Row London WC1R 4BS
Project	7BR refurbishment
Drawing Title	Stage 3 Third Floor Mechanical Services
Scale	1:50 at A1
Date	Aug 18
Author	PG
Drawing No.	2018-3-M1
Revision	3.1

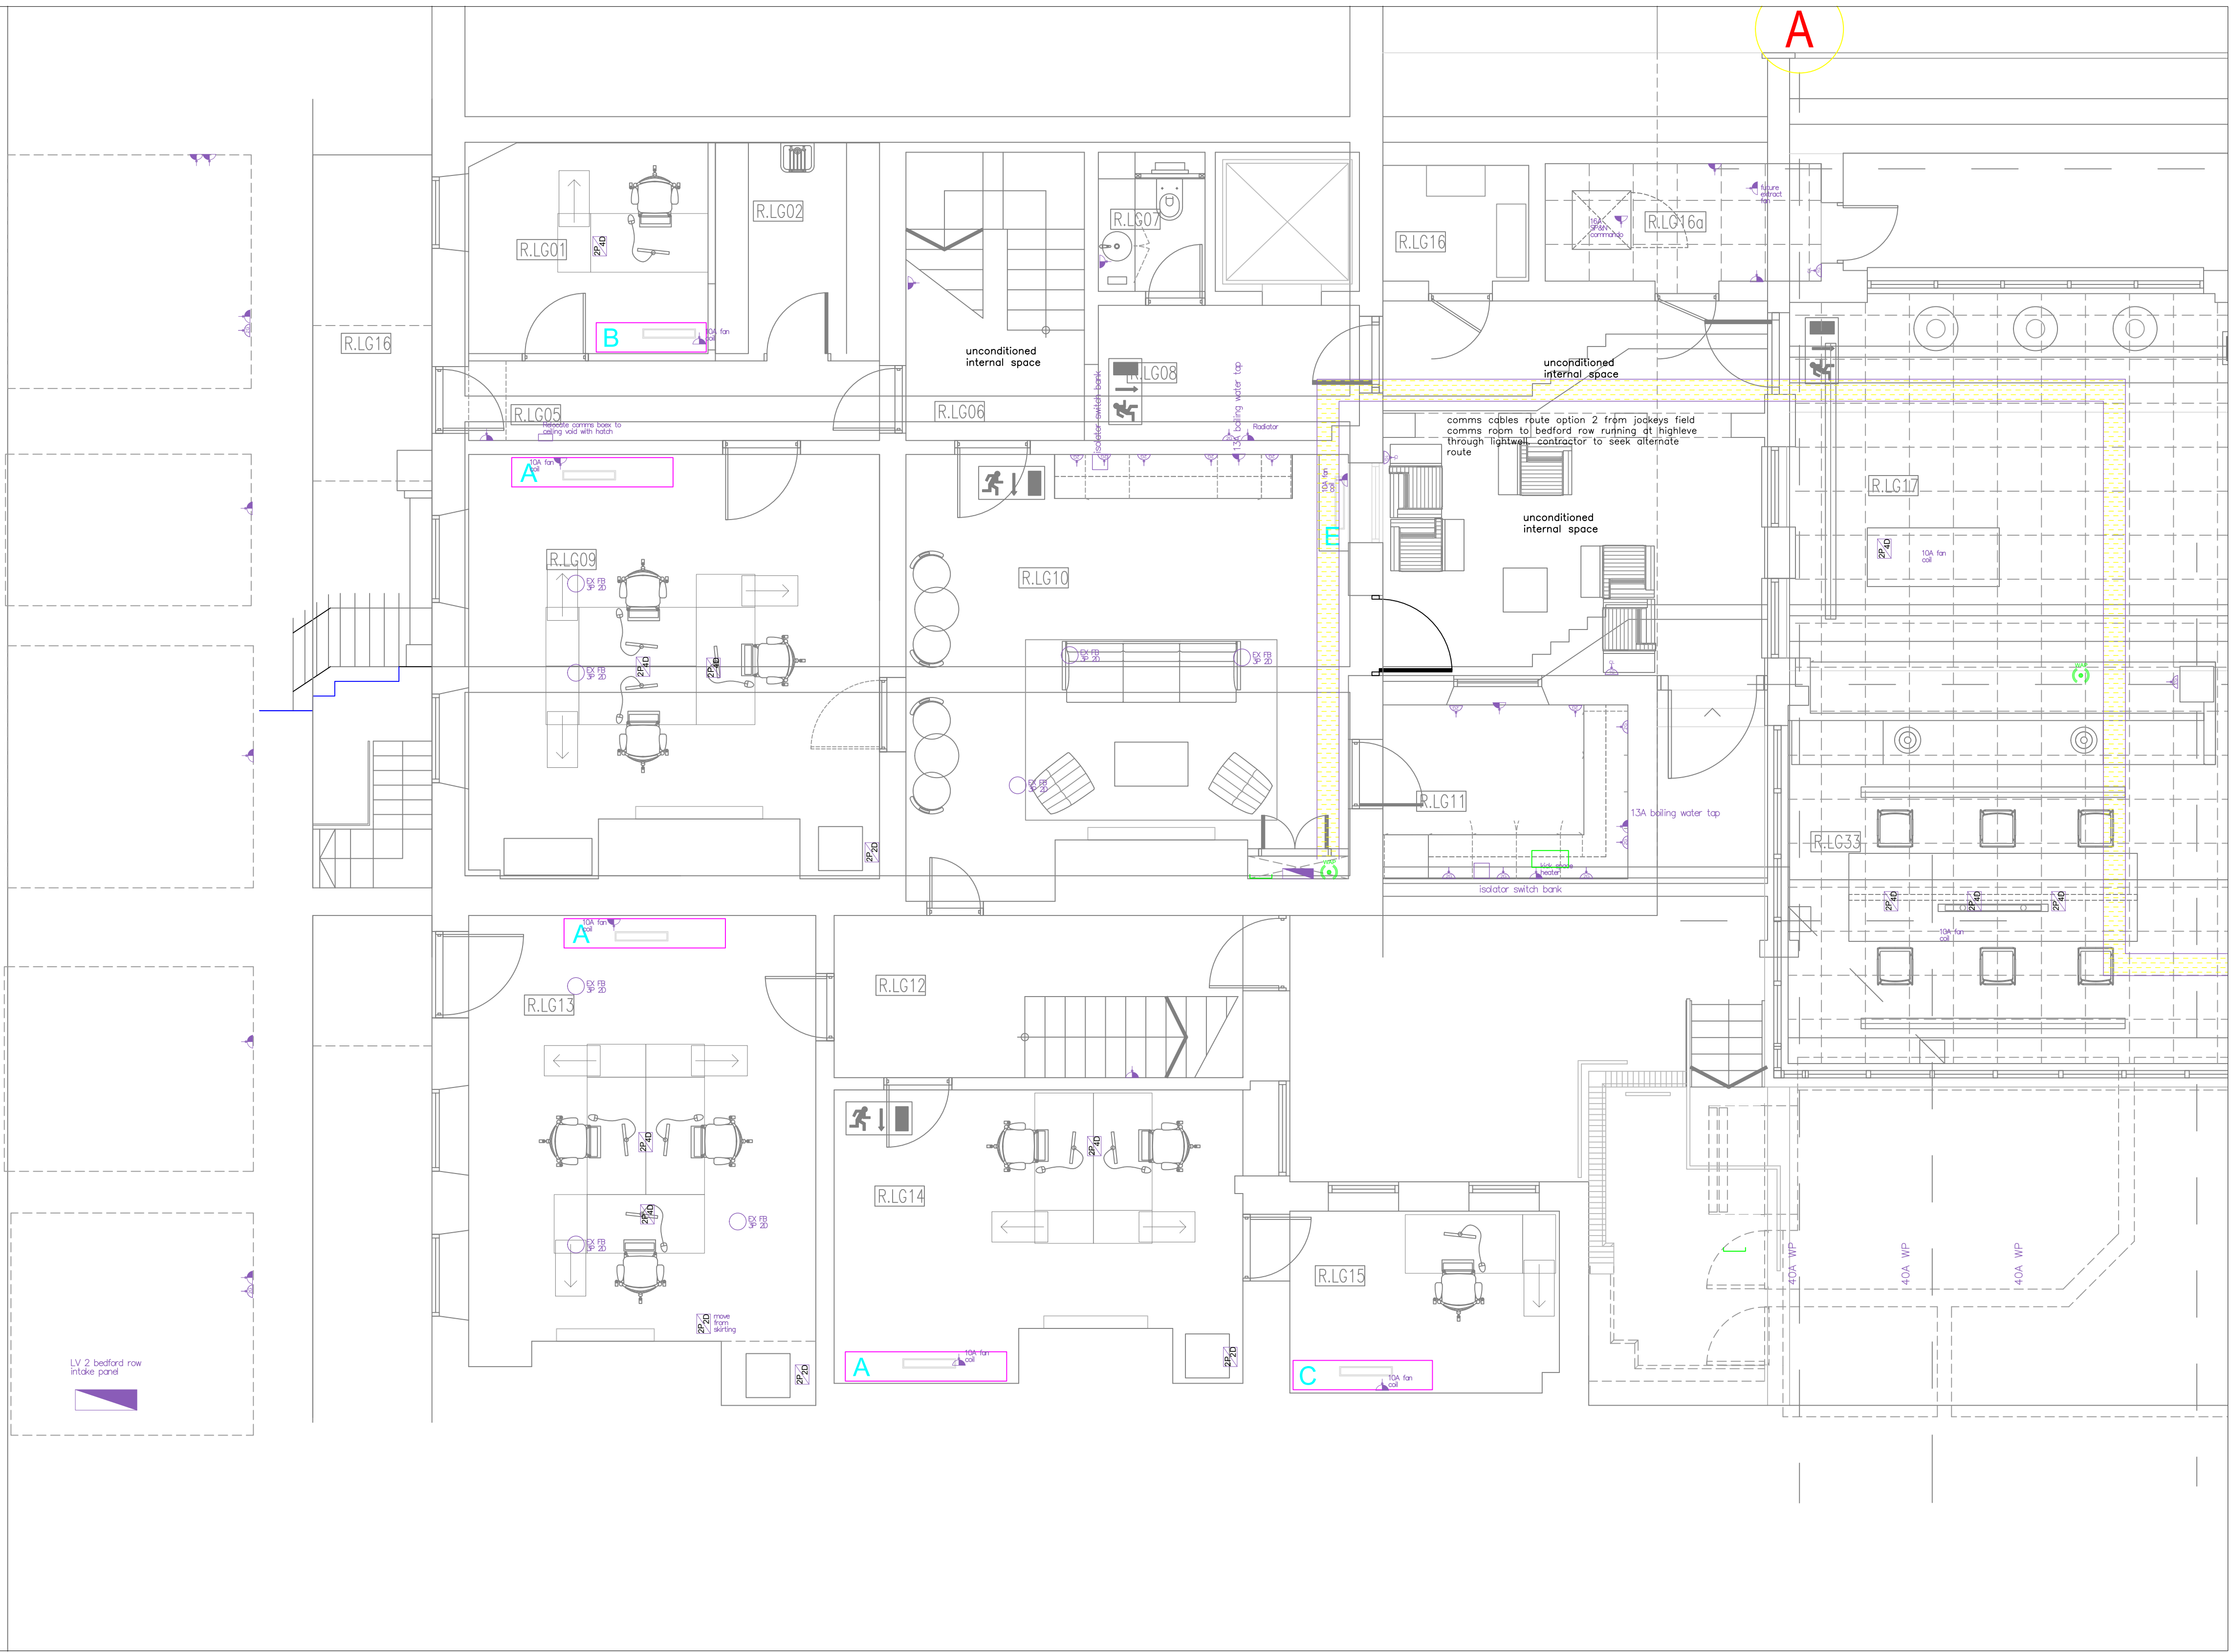

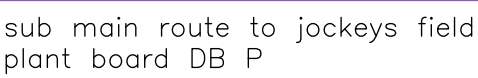

Scale 1:100

3.1	Sep18	Issued For Comments	PG
2.1	Sep18	Stage 2 Issued For coord	PG
Rev	Date	Description	Aprvd

MEP PRO Building Services
T +44 (0) 7584 632181
E Peter@meppro.co.uk

MEP pro Ltd
17 Parkway
Woodford Green
IG8 7RE

Client
Chambers 7BR
7 Bedford Row
London
WC1R 4BS

Project 7BR refurbishment


Drawing Title

Stage 3


Lower Ground East

Power and containment layout

Scale 1:50 at A1	Date Aug 18	Author PG
Drawing No.		Revision
2018-LGE-E1		3.1

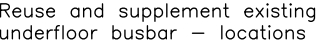

Scale 1:50 at A1	Date Aug 18	Author PG
Drawing No.		Revision
2018-G-E1		3.1

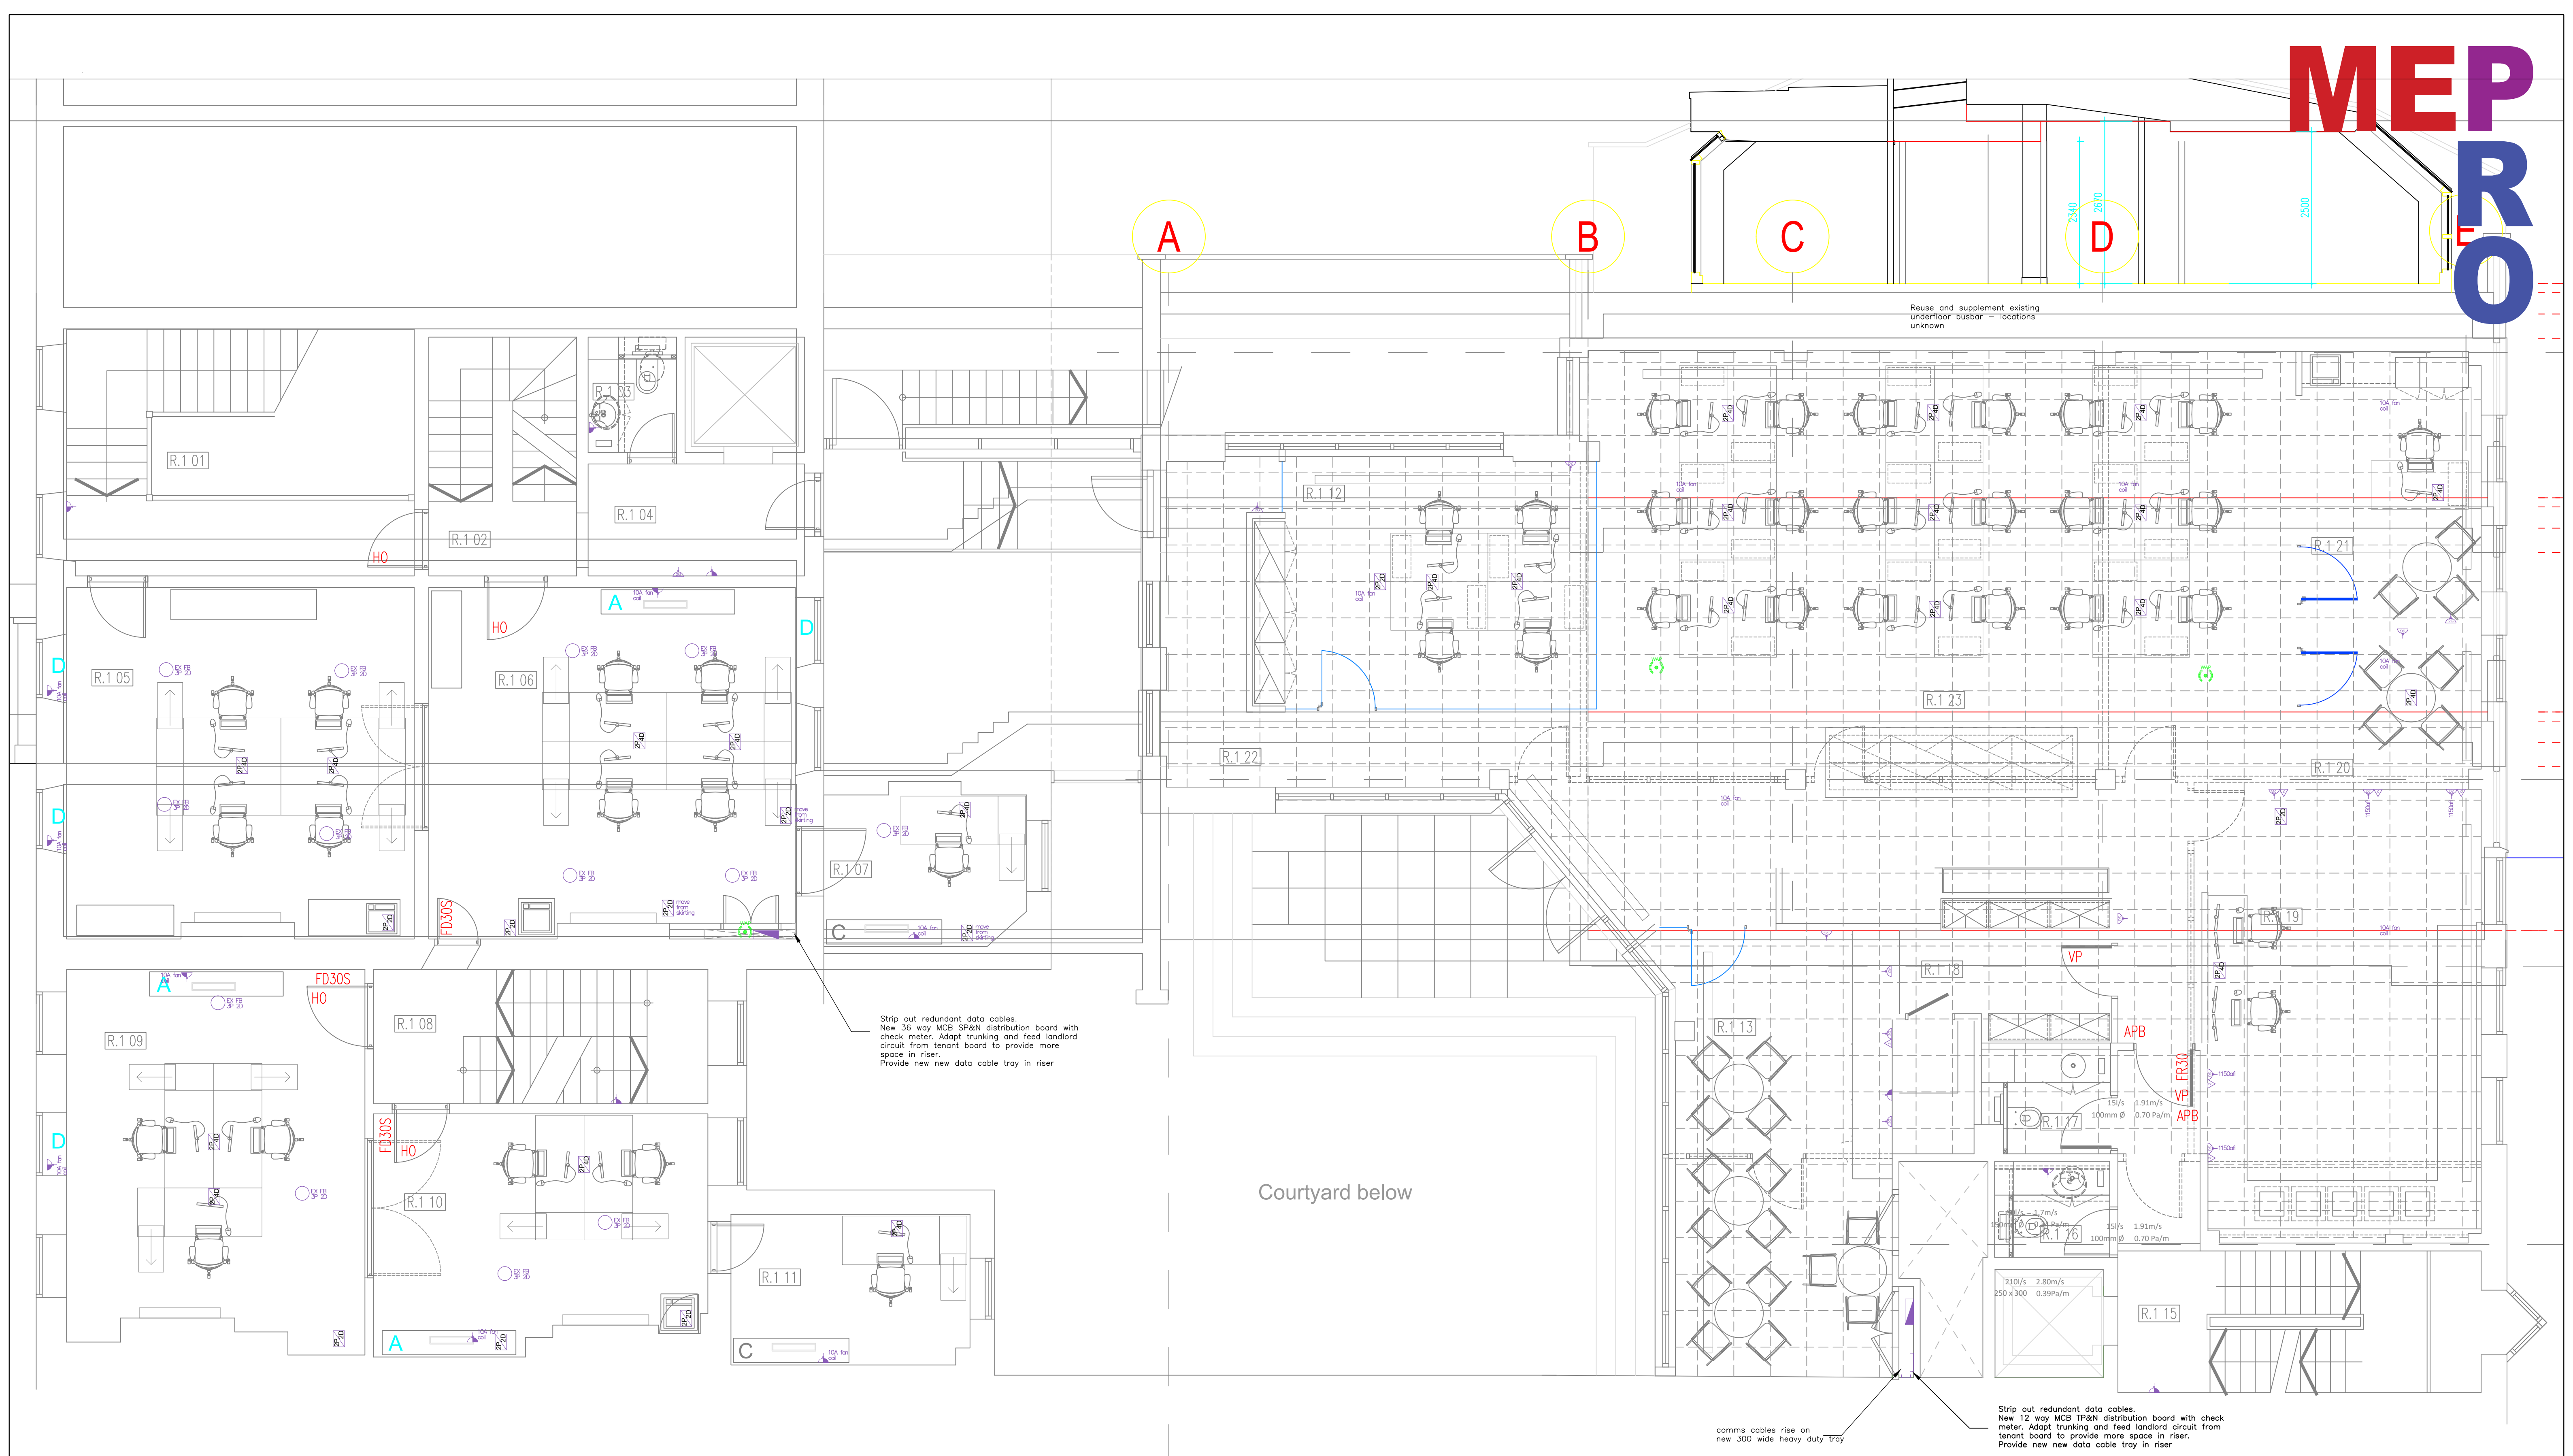

3.1	Sep18	Issued For Comments	PG		
2.1	Sep18	Stage 2 Issued For coord	PG		
Rev	Date	Description	Aprvd		

MEP PRO Building Services
T +44 (0) 7584 632181
E Peter@meppro.co.uk

MEP pro Ltd
17 Parkway
Woodford Green
IG8 7RE

Client
Chambers 7BR
7 Bedford Row
London
WC1R 4BS

Project
7BR refurbishment

Drawing Title
Stage 3
First Floor
Electrical Services
Power and containment layout

Scale 1:50 at A1	Date Aug 18	Author PG
Drawing No. 2018-1-E1	Revision 3.1	