


DO NOT SCALE

THE CONTRACTOR IS TO CHECK AND VERIFY ALL BUILDING AND SITE DIMENSIONS, LEVELS AND SEWER INVERT LEVELS AT CONNECTION POINTS BEFORE WORK STARTS.

THIS DRAWING IS TO BE READ AND CHECKED IN CONJUNCTION WITH ENGINEERS AND OTHER SPECIALIST DRAWINGS.

THE DRAWING AND THE WORKS DEPICTED ARE THE COPYRIGHT OF PHILIP MEADOWCROFT ARCHITECTS LTD AND MAY NOT BE REPRODUCED EXCEPT BY WRITTEN PERMISSION.

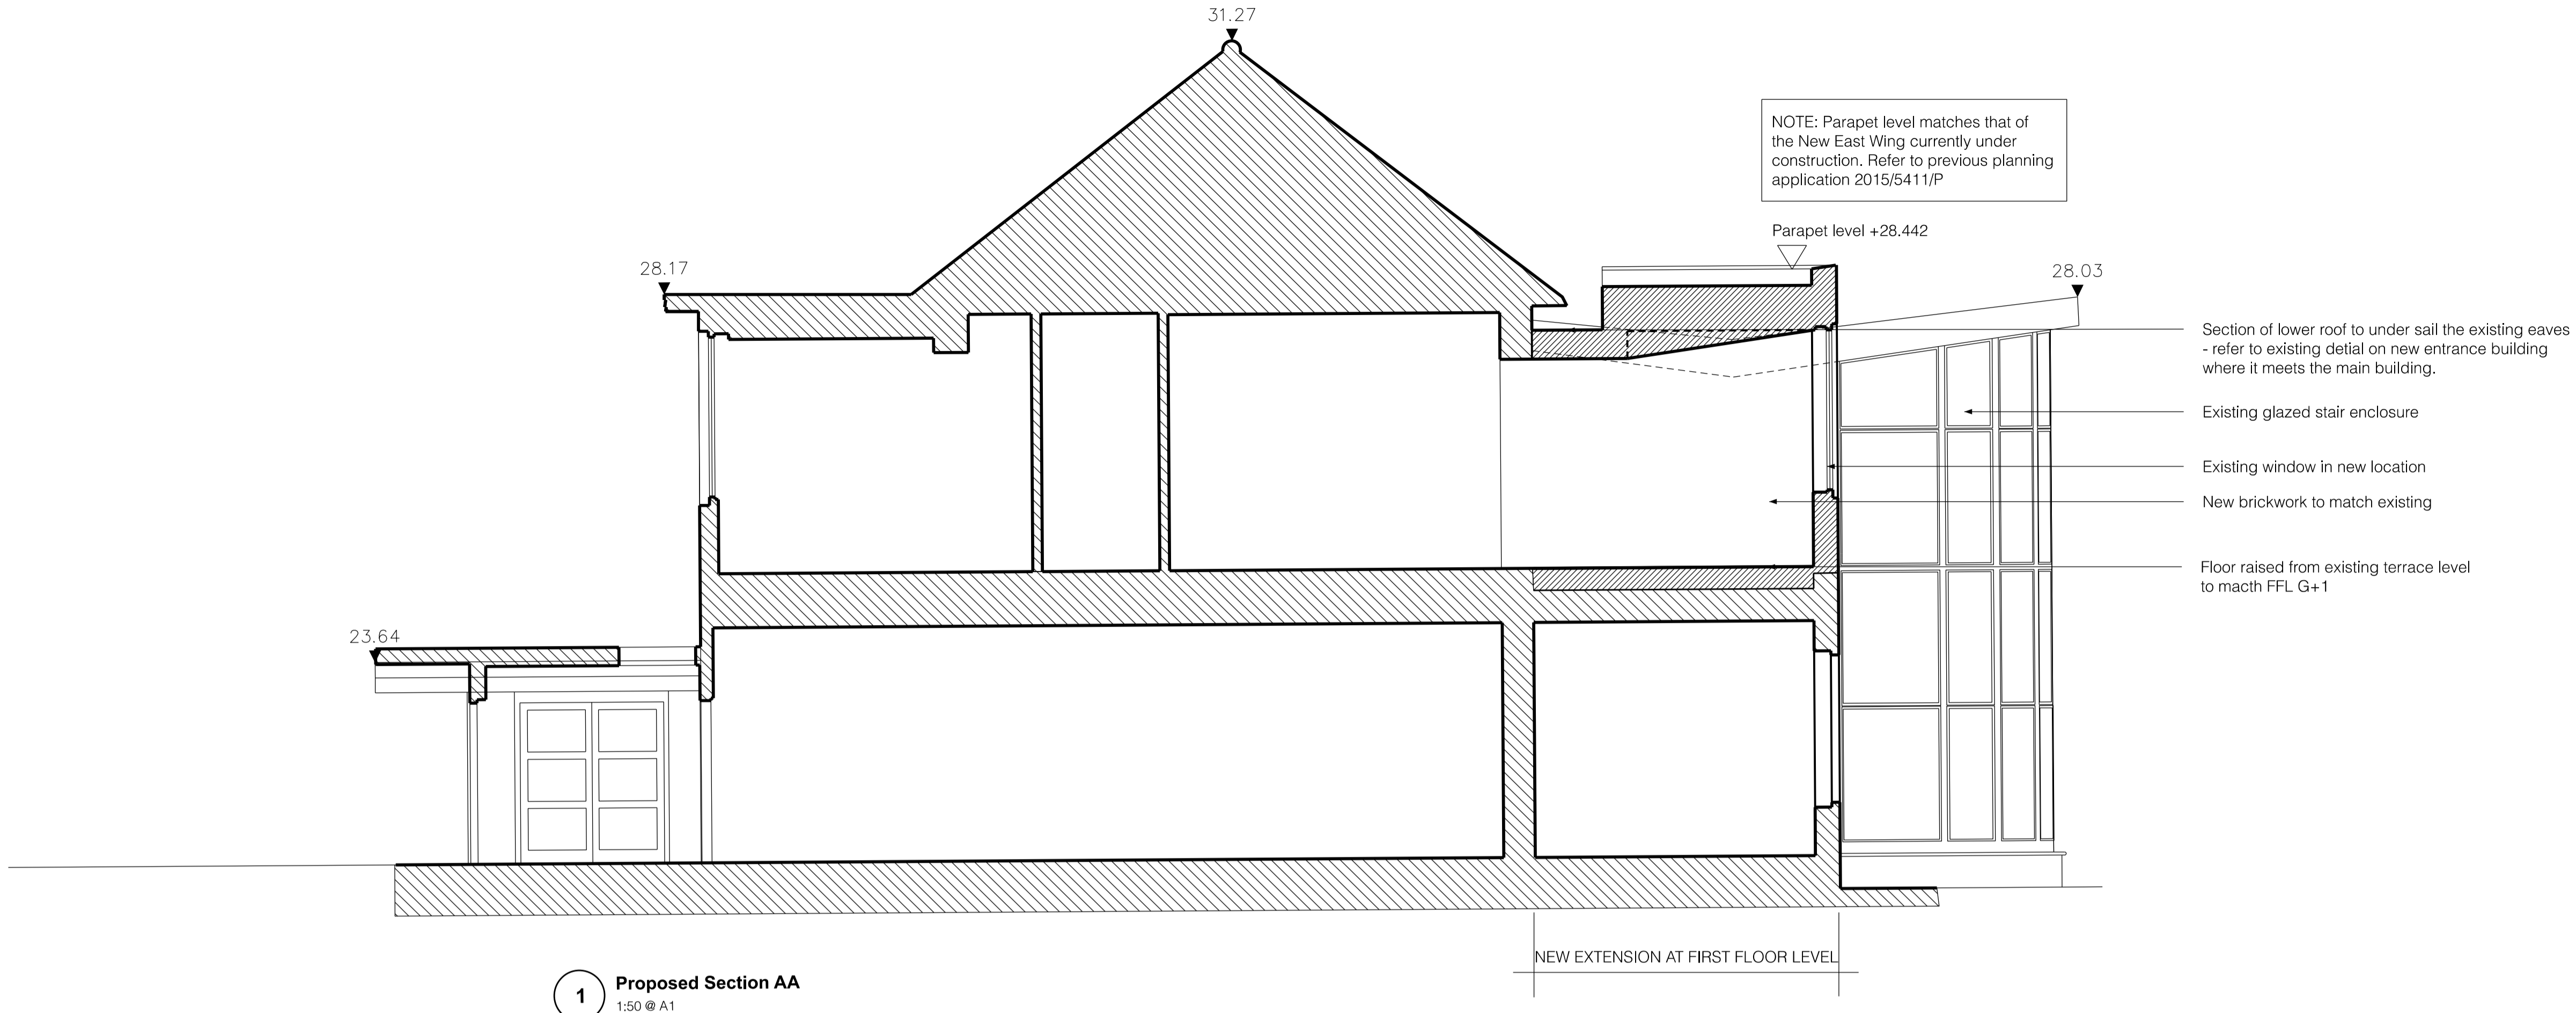

SCALE BAR IN METERS

0 1 2 3 4

REV	DATE	DESCRIPTION
-	-/-/-	-

PHILIP MEADOWCROFT ARCHITECTS
 33 GREENWOOD PLACE
 LONDON, NW5 1LB
 +44 (0)207 693 8514
 www.philipmeadowcroftarchitects.co.uk

JOB
 CORAM FIRST FLOOR EXTENSION

DRG
 PROPOSED SECTION AA

SCALE
 1:50 @ A1
 1:100 @ A3

DATE
 17/10/2018

DRAWN BY
 PM

CHECKED BY
 PM

STATUS
 PLANNING

DRG NO
 1808-112

REV
 -