

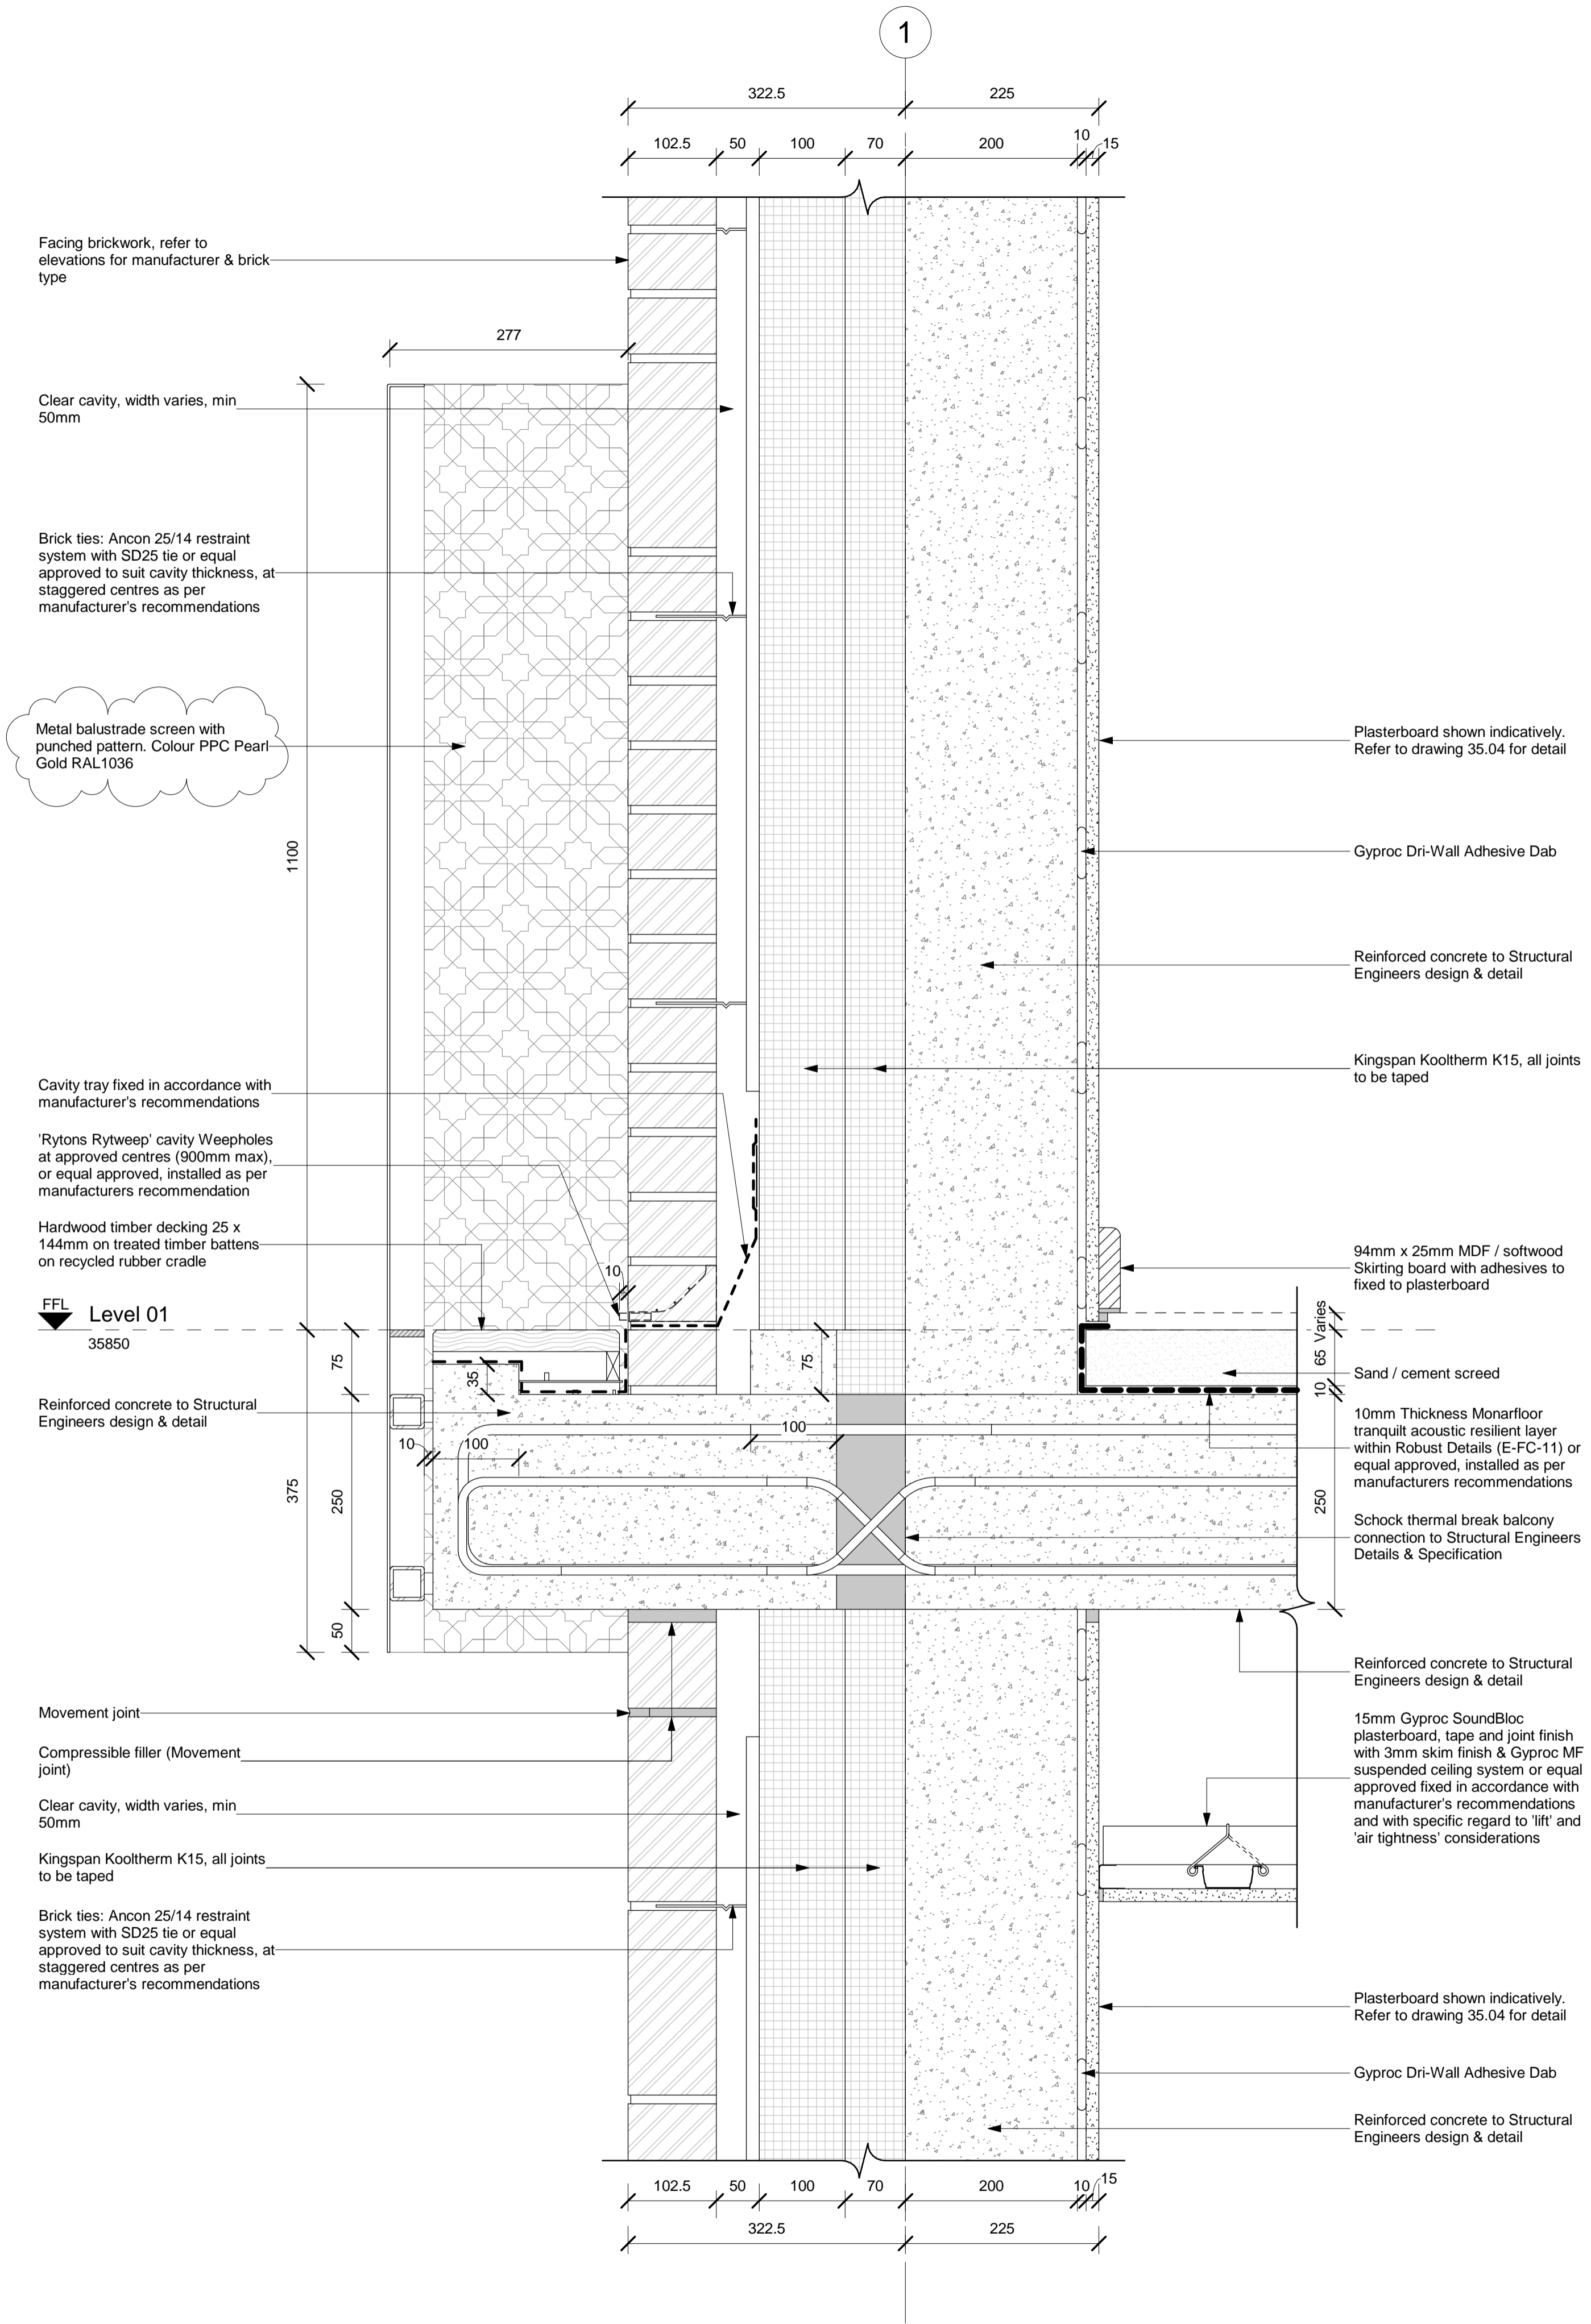


All dimensions to be verified on site by Main Contractor before the start of any shop drawings or work whatsoever either on their own behalf or that of sub-contractors.
 Report any discrepancies to the Contract Administrator at once.
 This drawing is to be read with all relevant Architect's and Engineer's drawings and other relevant information.
 © Ingleton Wood LLP

LEGEND: DO NOT SCALE

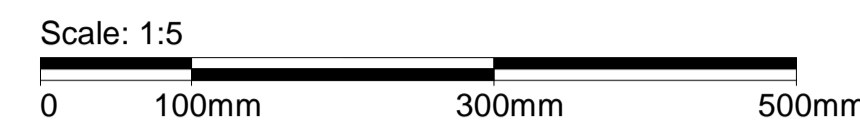

1 First Floor Balcony Return Short Section Detail
 35.201 1:5

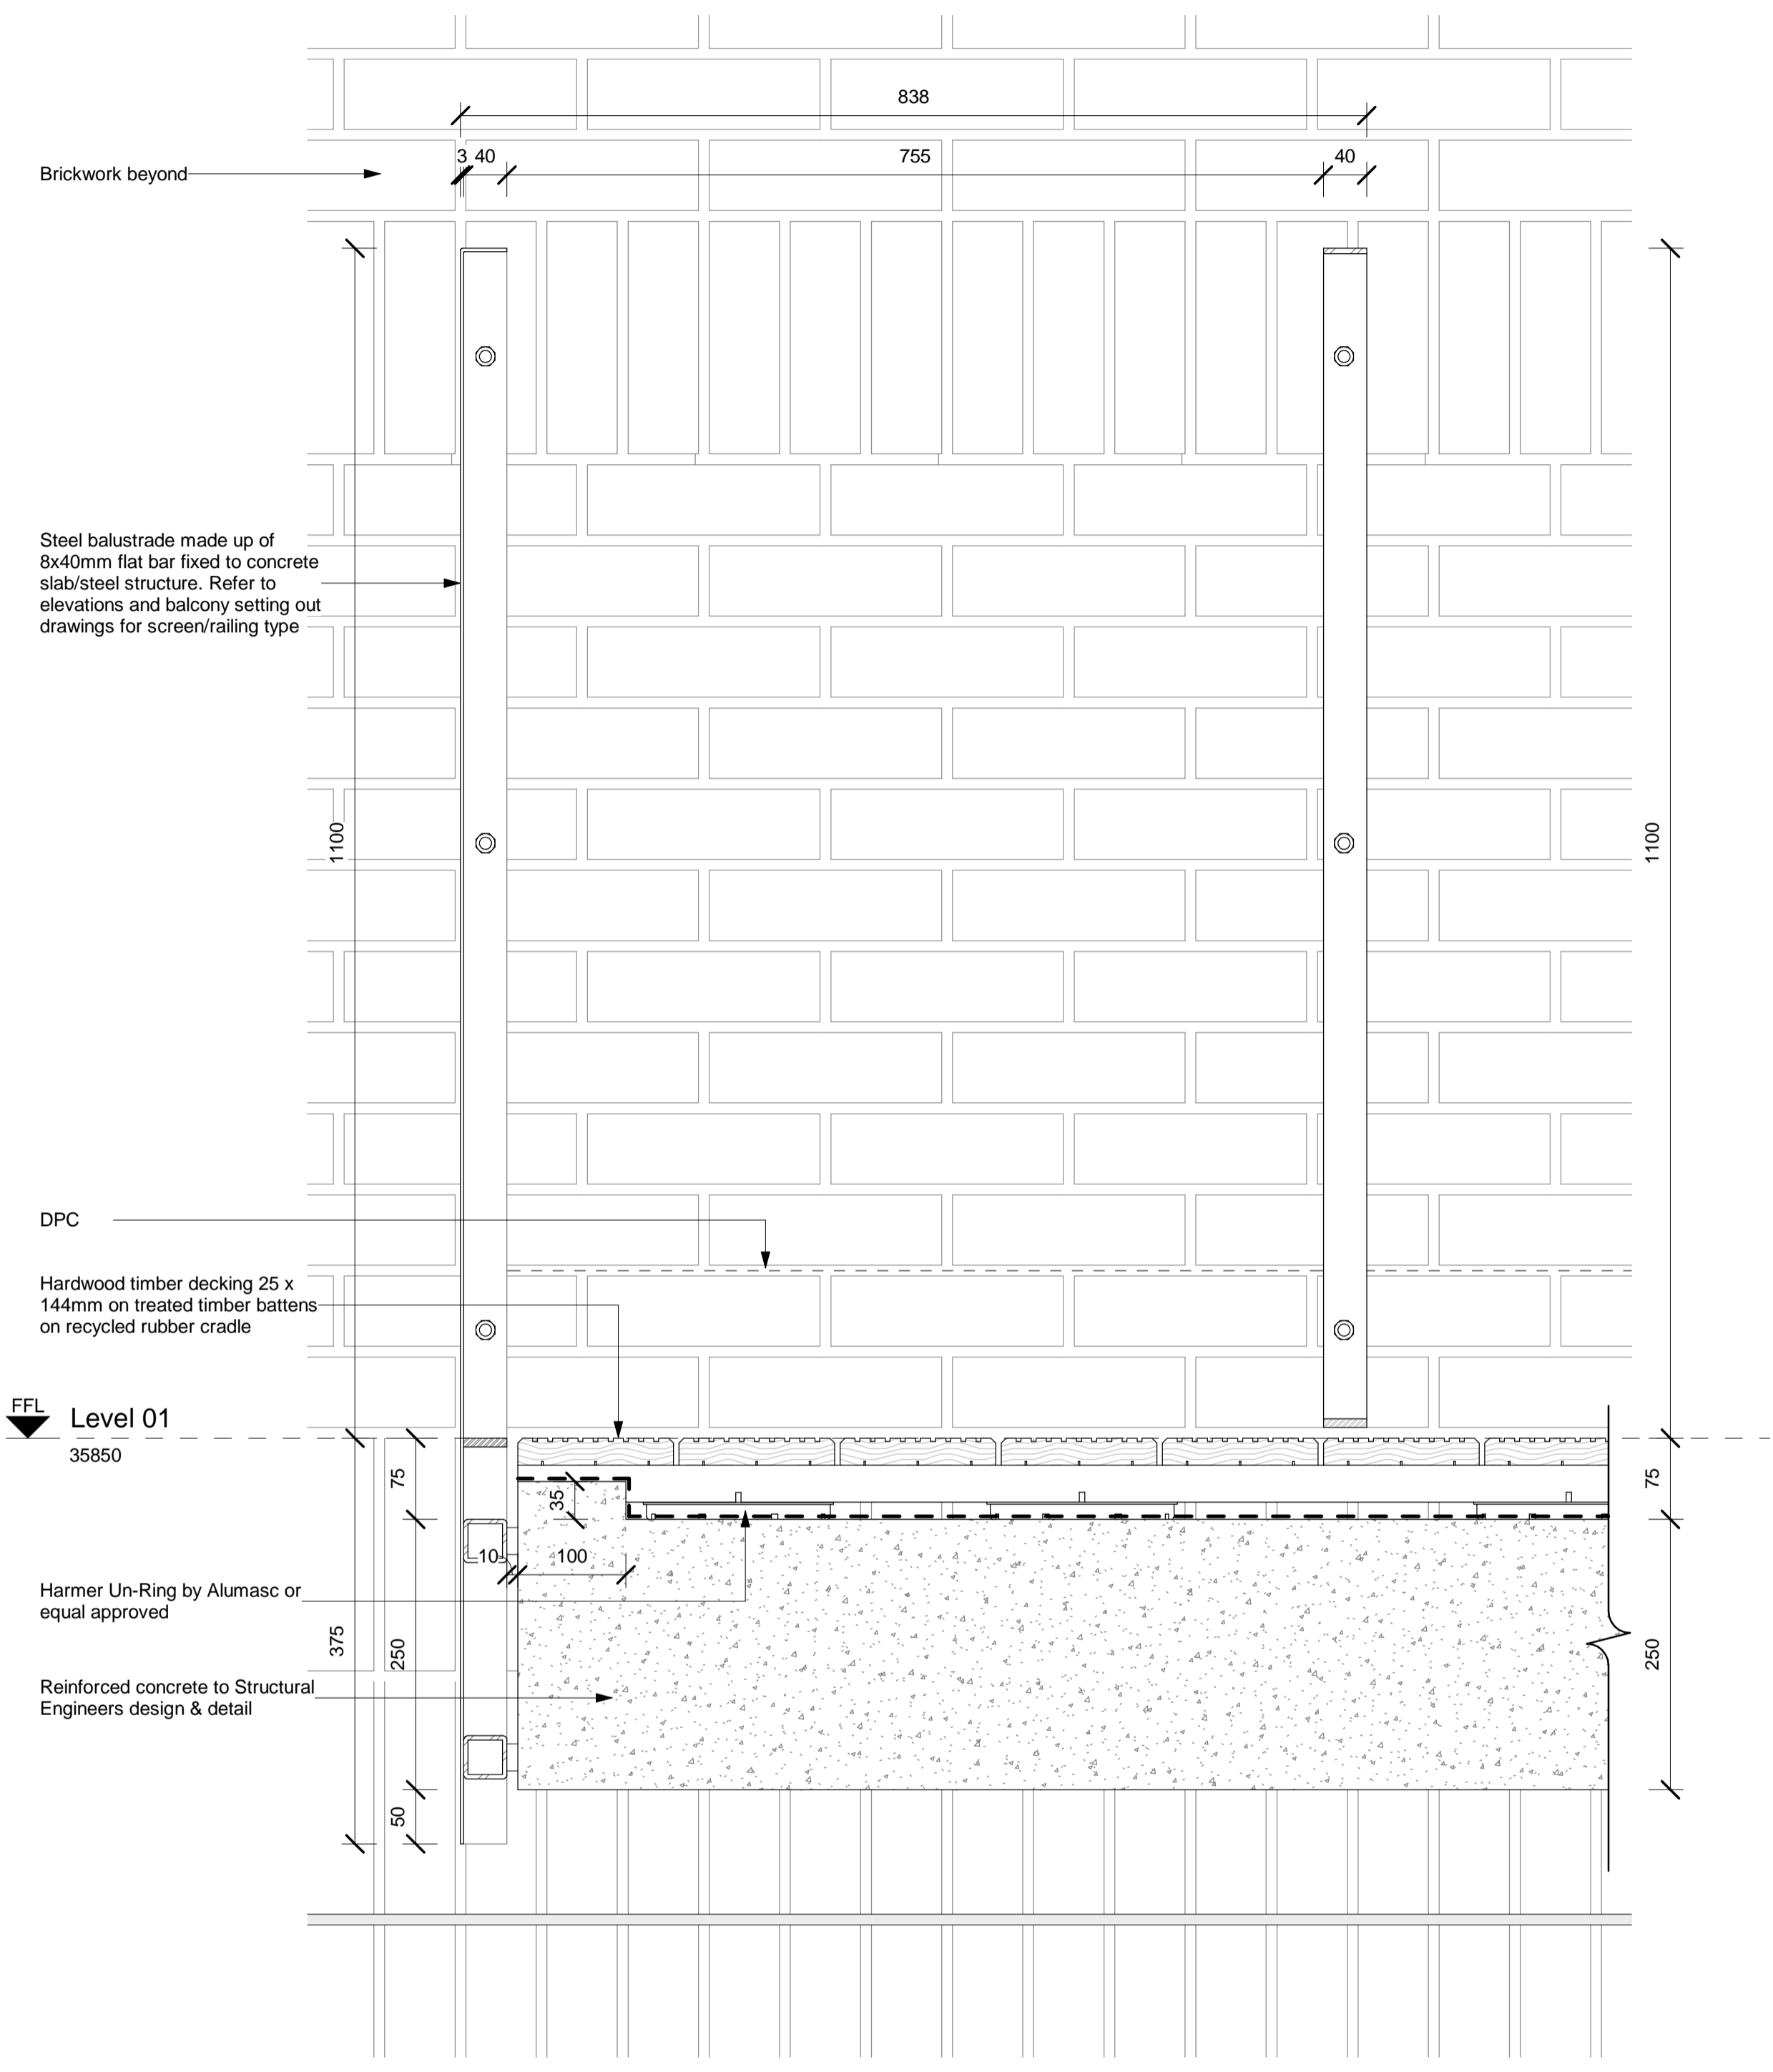

2 First Floor Balcony Return Long Section Detail
 35.201 1:5

Rev	Date	Description	Chk	Apr
E	25.06.18	Balustrade screen note amended	ET	JR
D	24.07.18	Balcony Upstand added, Detail amended	ET	JR
C	05.02.18	Wall amended	ET	JR
B	11.01.18	Balcony structure amended	ET	JR
A	24.08.17	First Issue	ET	JR

Scale @ A1:	Issuing Office:	Project No:
1:5	London	84923

Status:	Purpose of Issue:
S4	For Construction

Ingleton Wood
 Vision, form and function

London
 1 Alle Street
 London E1 8DE

Billericay
Cambridge
Colchester
London
Norwich

T: 020 7680 4400
 www.ingletonwood.co.uk

Project:
 Regents Park Estate
 Plot 6 - The Victory Pub
 London
 NW1 4BX

Client:
 Lovell Partnership Ltd.