


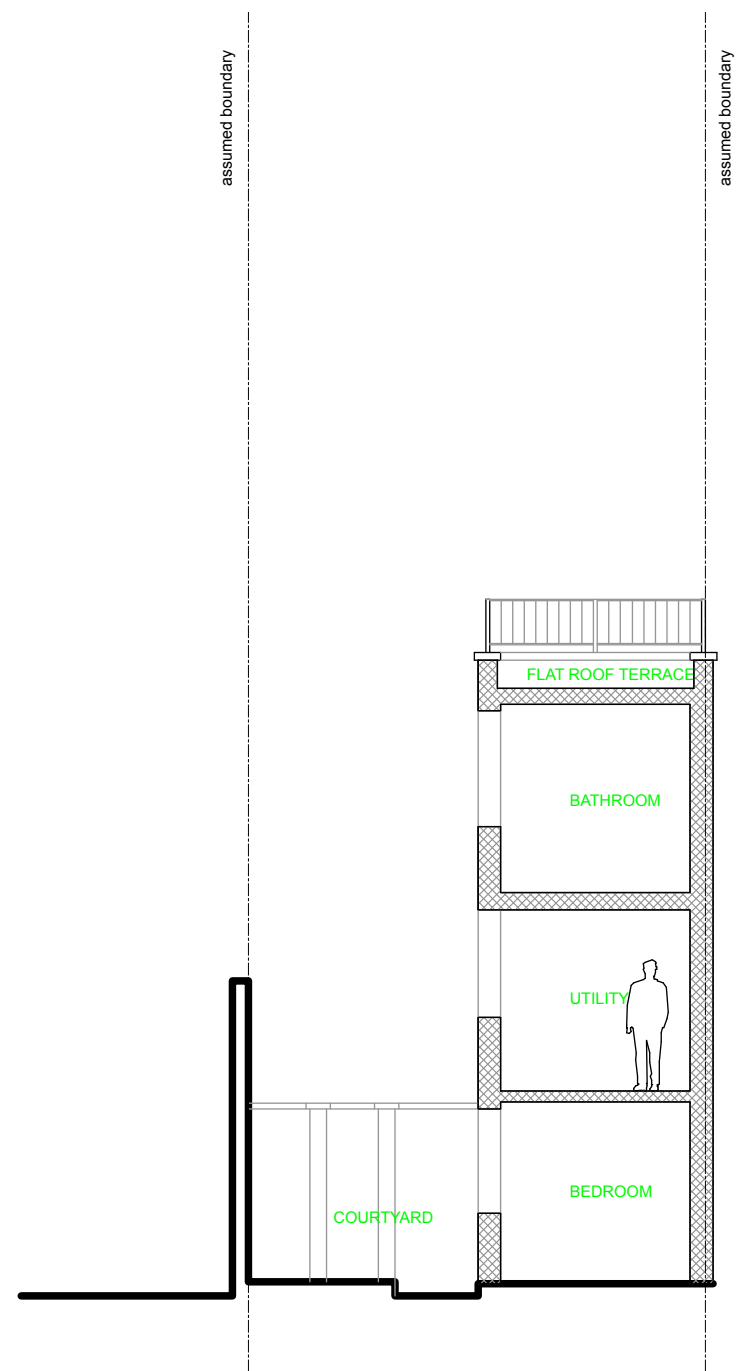

SECTION A-A



SECTION B-B



McAlisterGill Ltd

113.104PL/

Existing Sections	Issue	Notes	Date
McAlisterGill			

Drawn By: RG
 Scale: 1:100
 Status: Planning