


Key Section

M-Tray by wallbarn



Developed to accommodate sedum roof
 Trays dimensions:
 Height: 100mm
 Width/breath: 500x500mm
 Material: Recycled Polypropylene
 Thickness of material:3mm
 Weight planted&saturated:24Kg

<https://www.wallbarn.com/products/m-tray/>

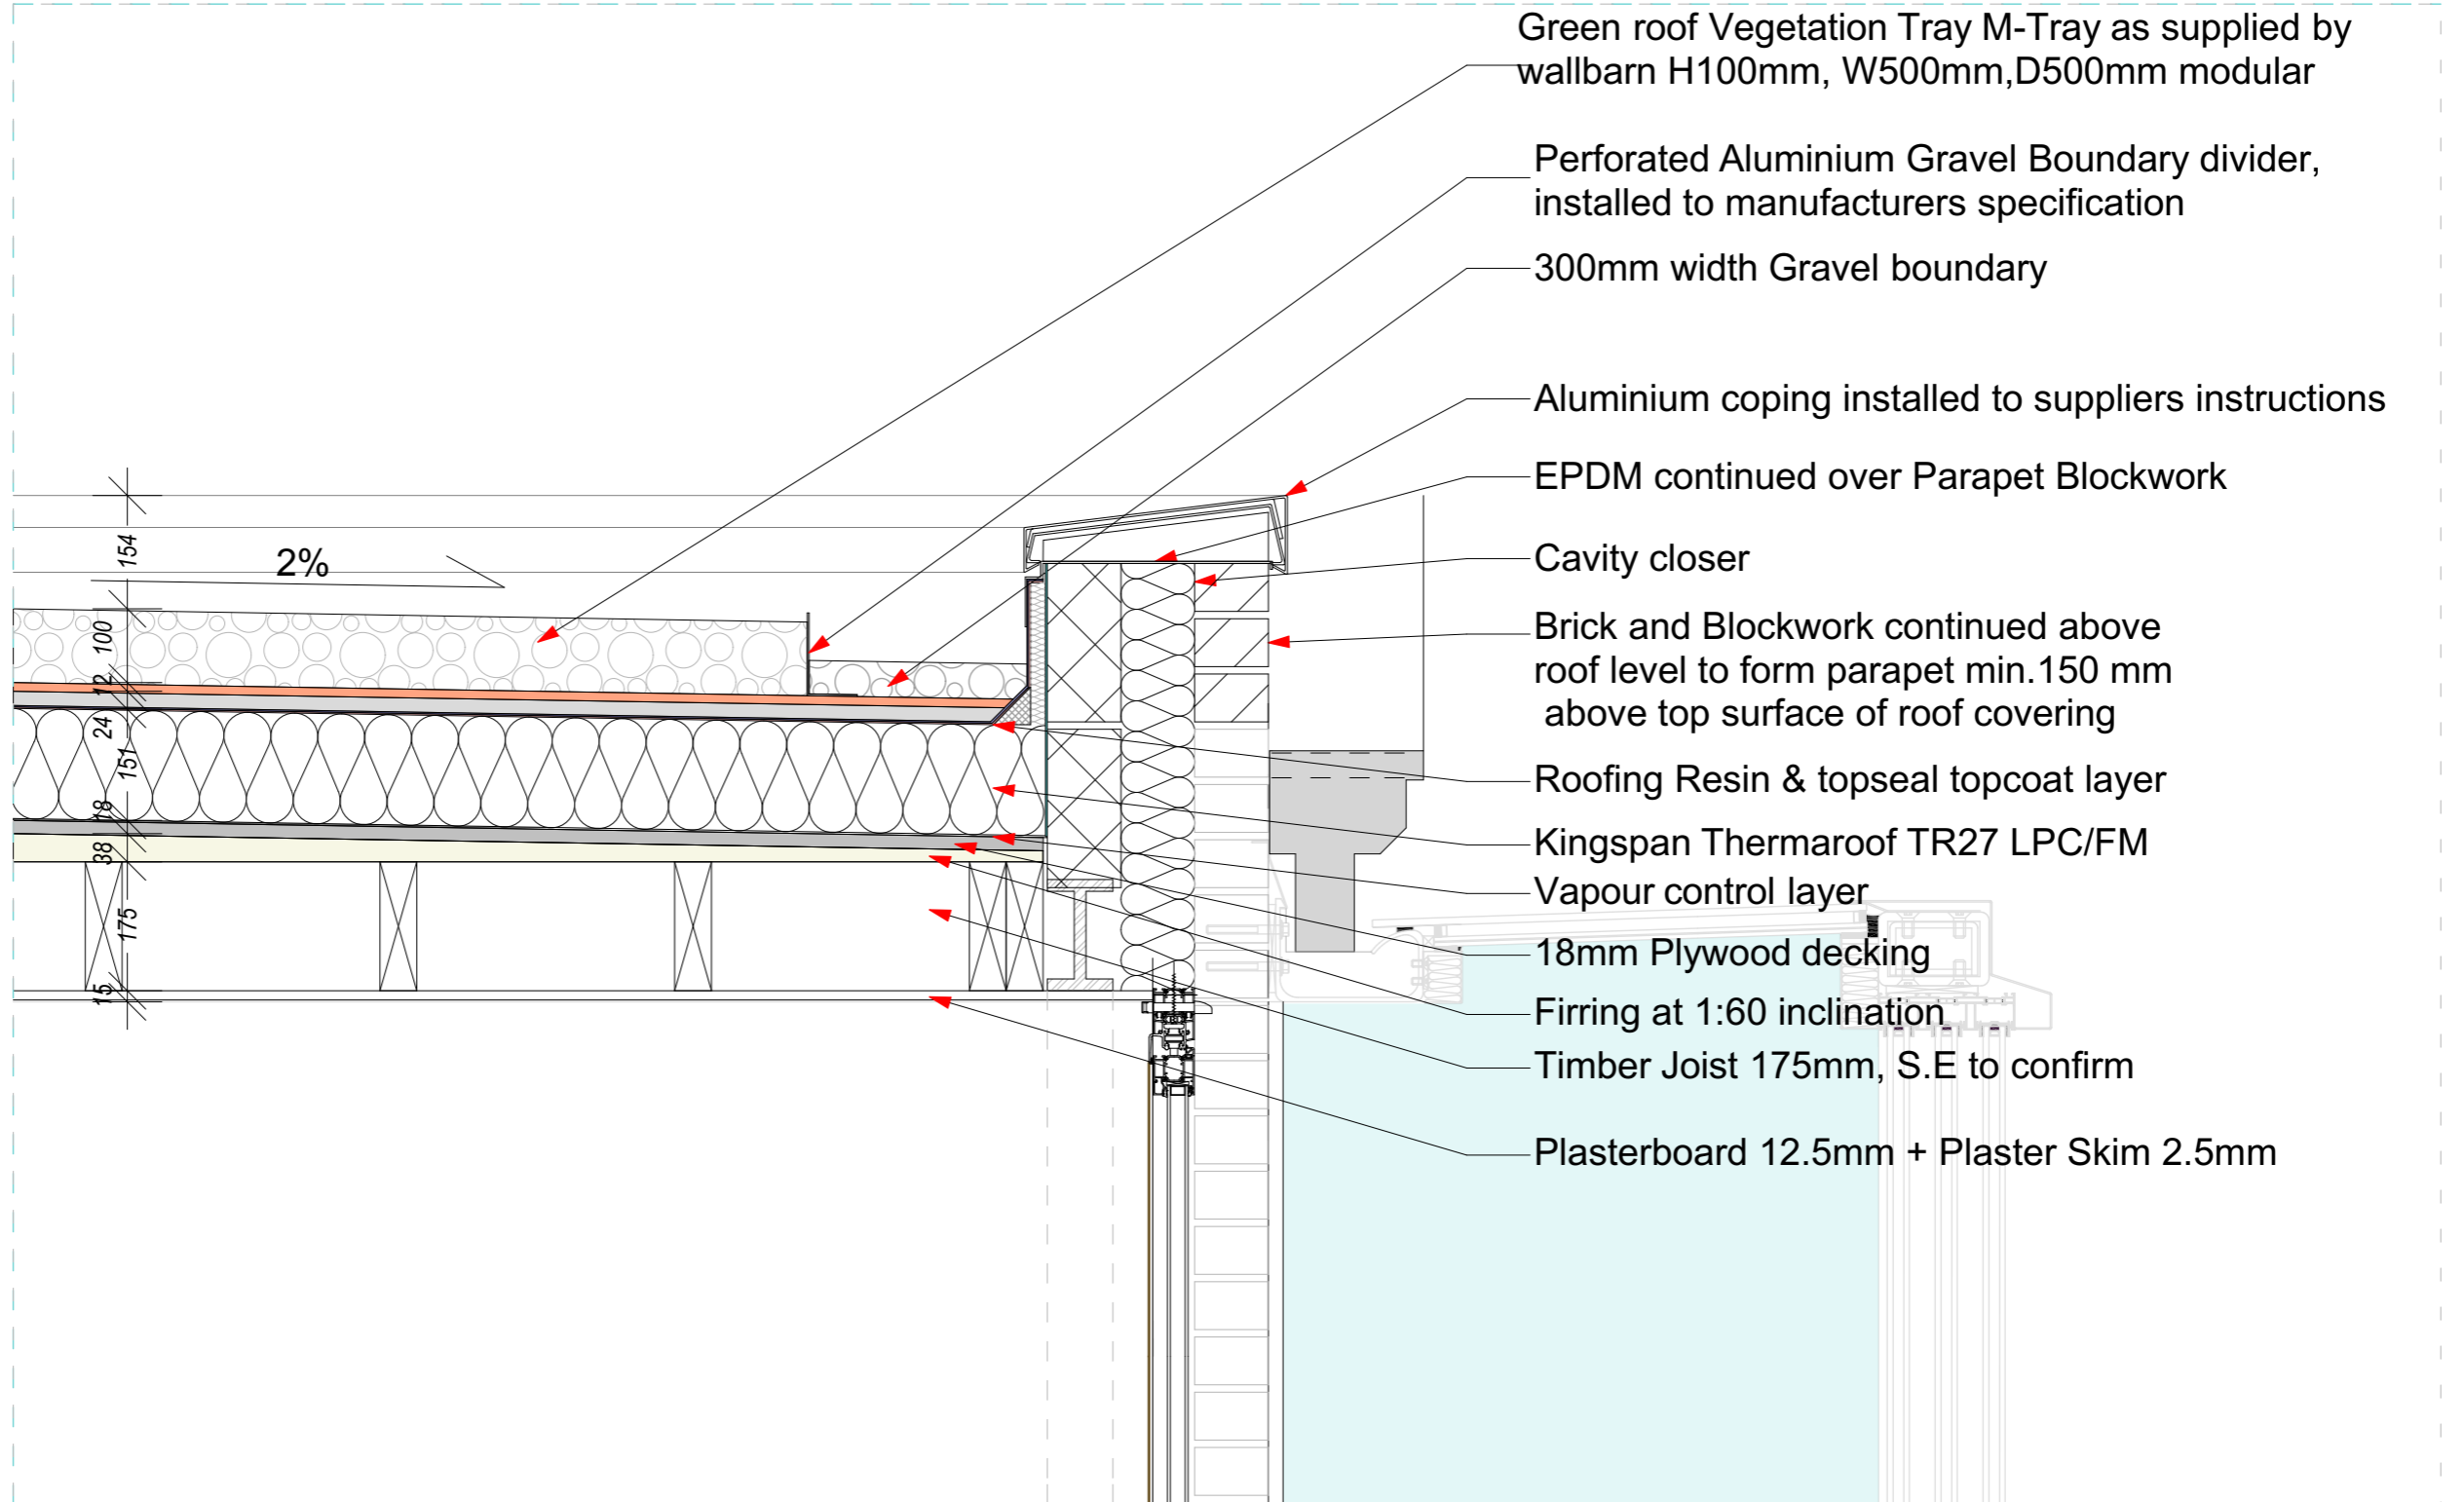

CRAWFORD PARTNERSHIP
 Architecture & Interior Design
 a. 1a Muswell Hill
 London, N10 3TH
 t. 0208 444 2070
 w. crawfordpartnership.co.uk

Extension Parapet Detail		SCALE: 1:10, 1:200 @ A3	REV:
PROJECT: 17 Kemplay Road/ 2017-337	CLIENT: Anne Marie & Jon Seymour	Updated:	
DRAWING NO.: 03/502	STATUS: Tender		
DRAWN: AK	CHECKED: AC	DATE: 23 October 2018	

NOTES:
 Report all errors and discrepancies promptly to architects before proceeding with the works. Do not scale from drawing.
 Figured dimensions to be worked to in all cases.
 The contractor is responsible for checking dimensions, tolerances and references. All structural information to be taken from the structural engineer's drawings.