


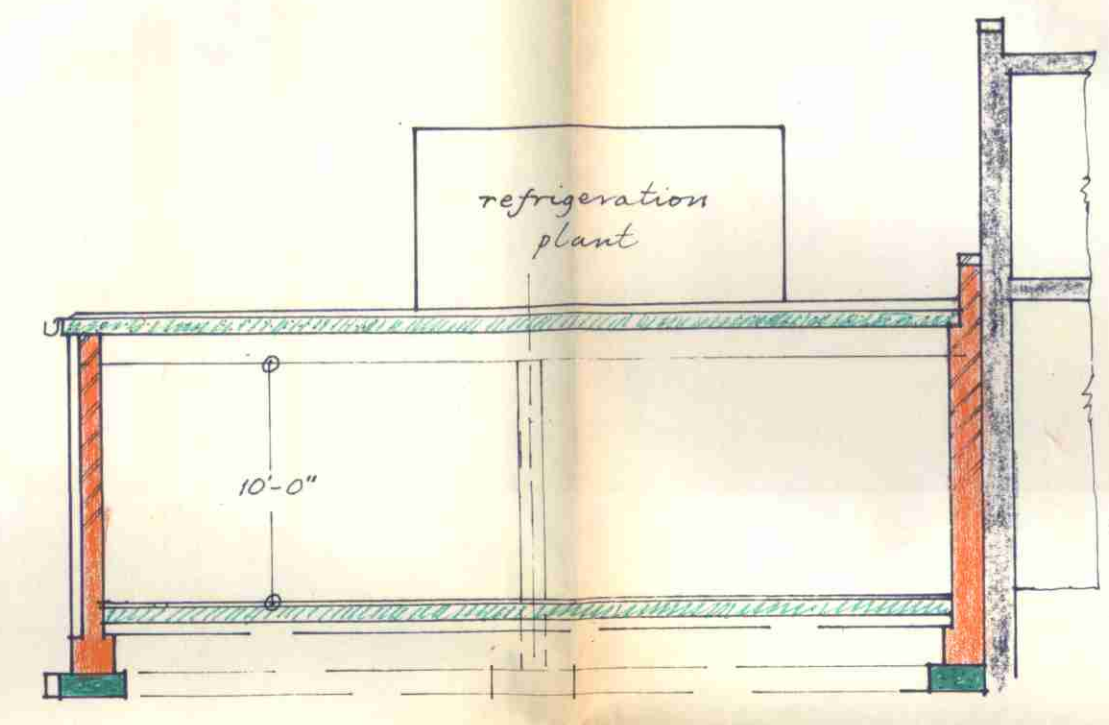


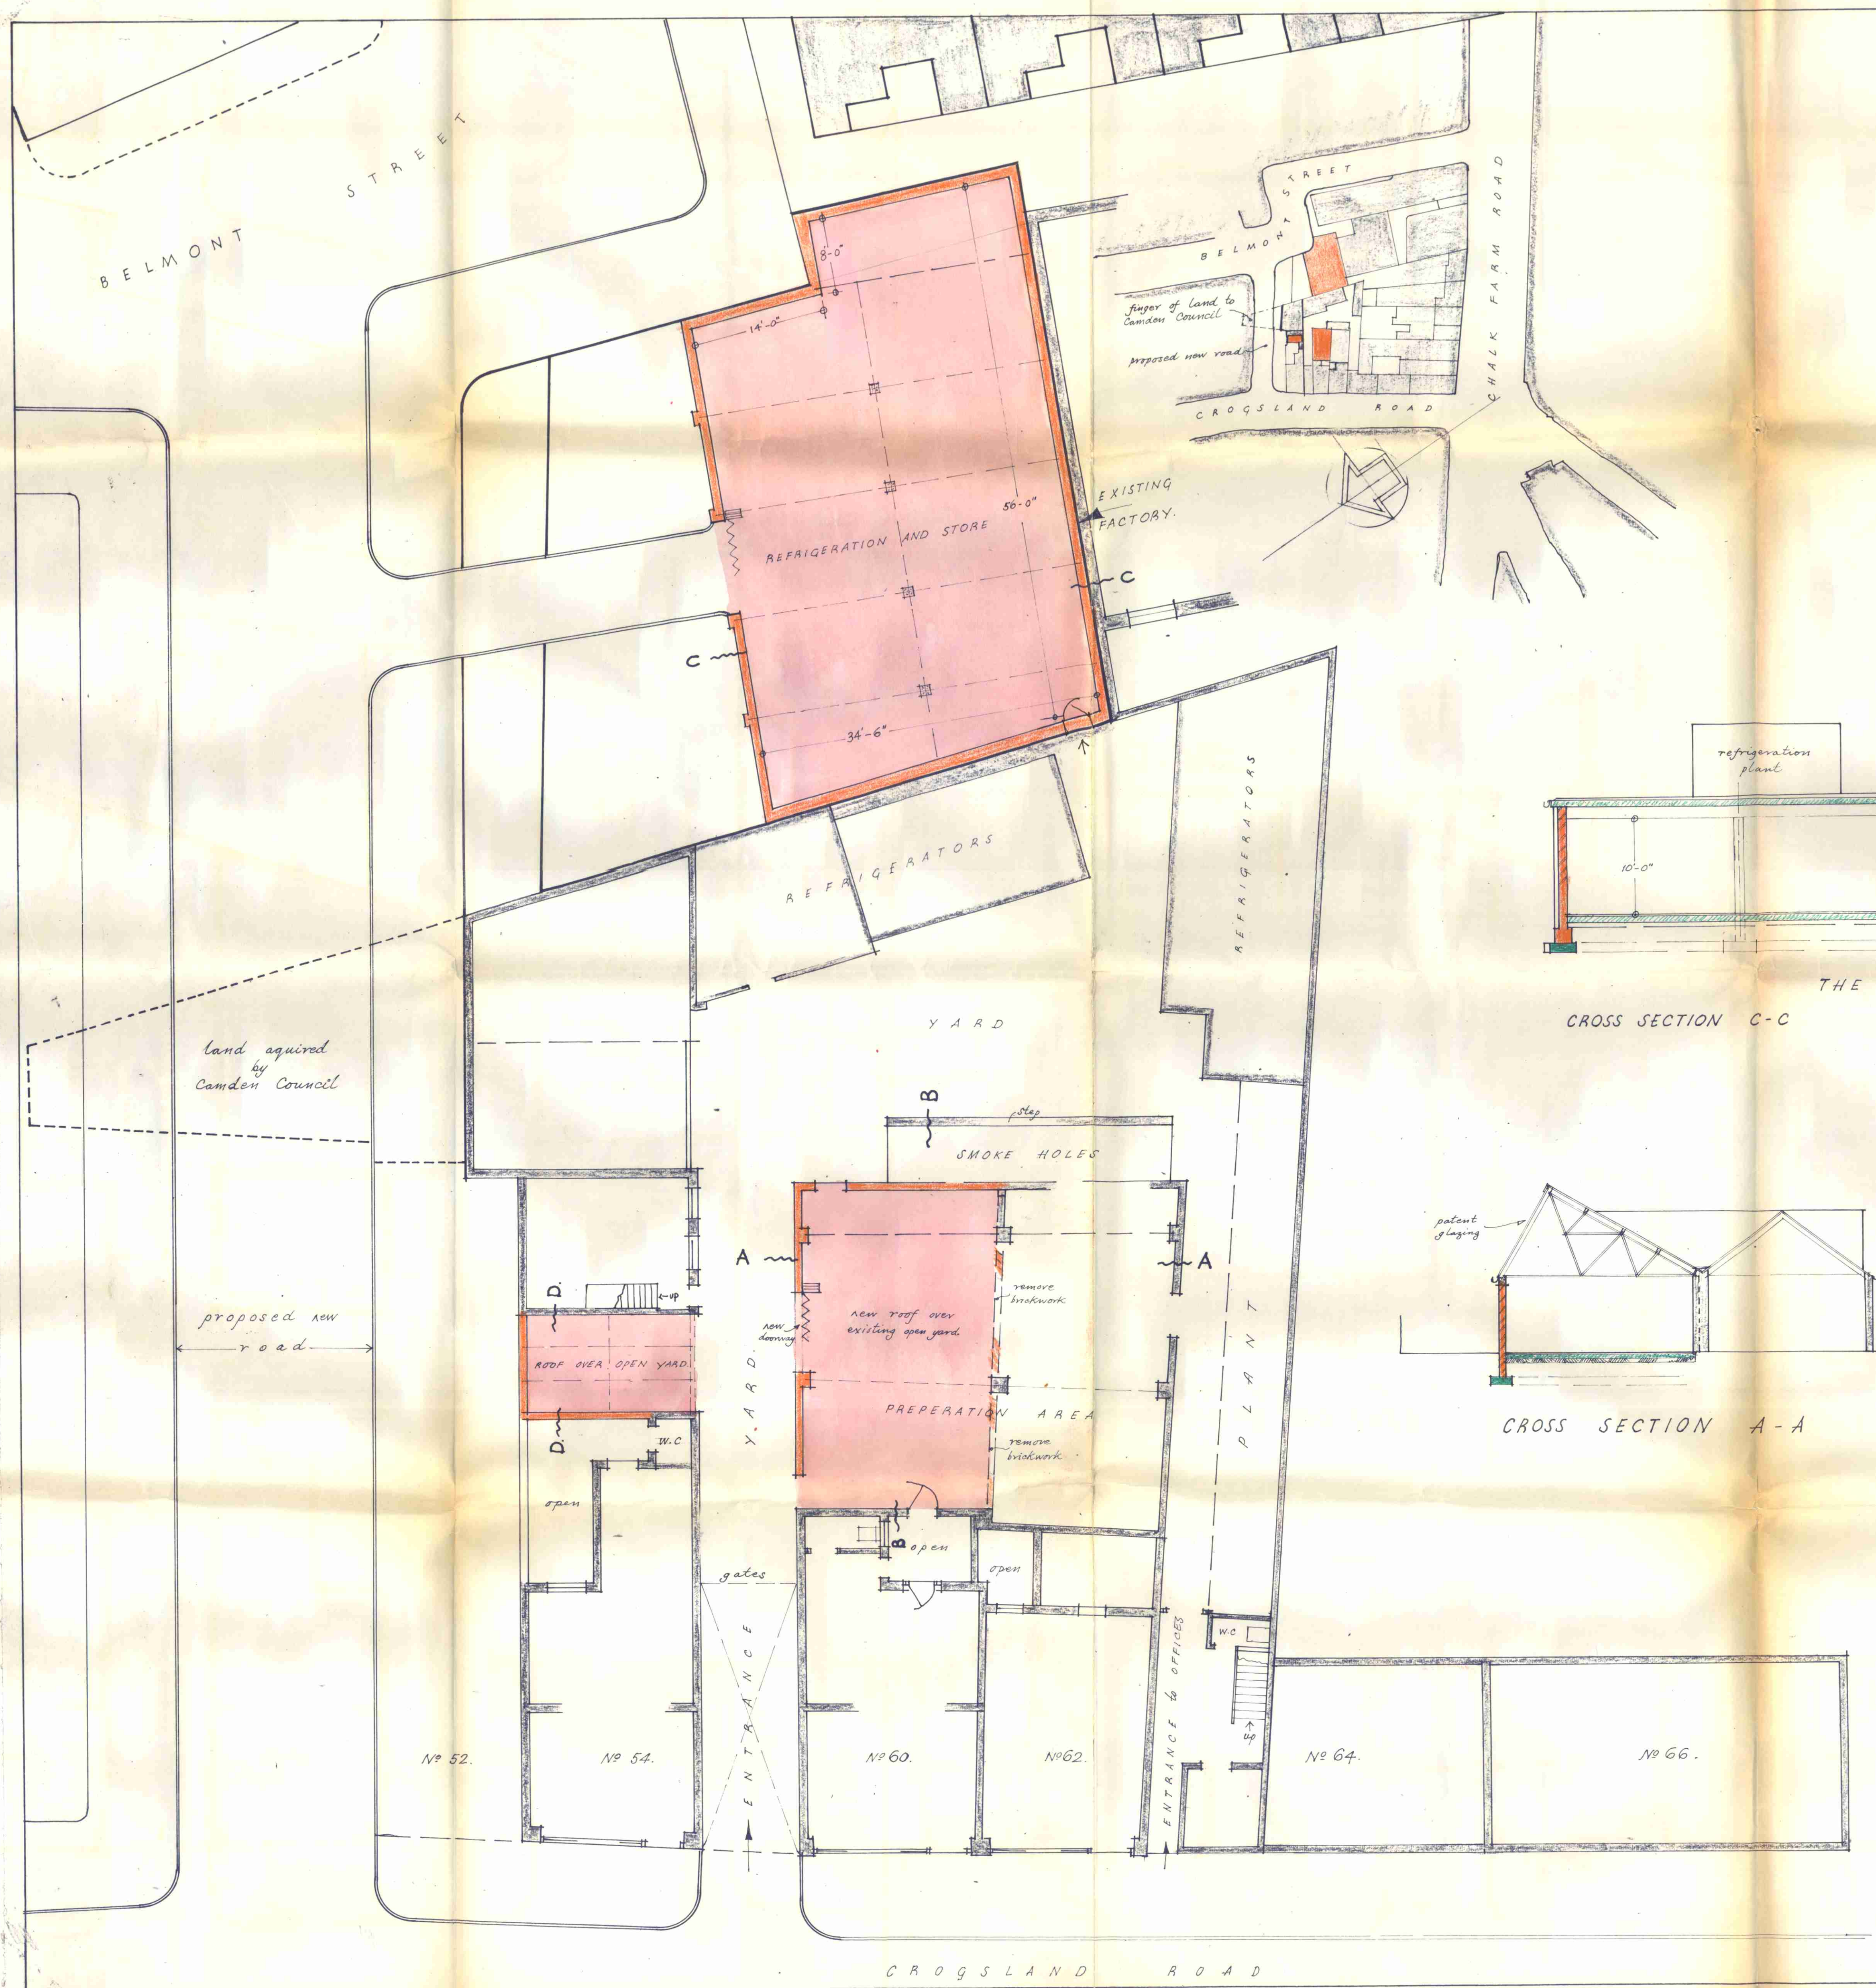


CROSS SECTION C-C

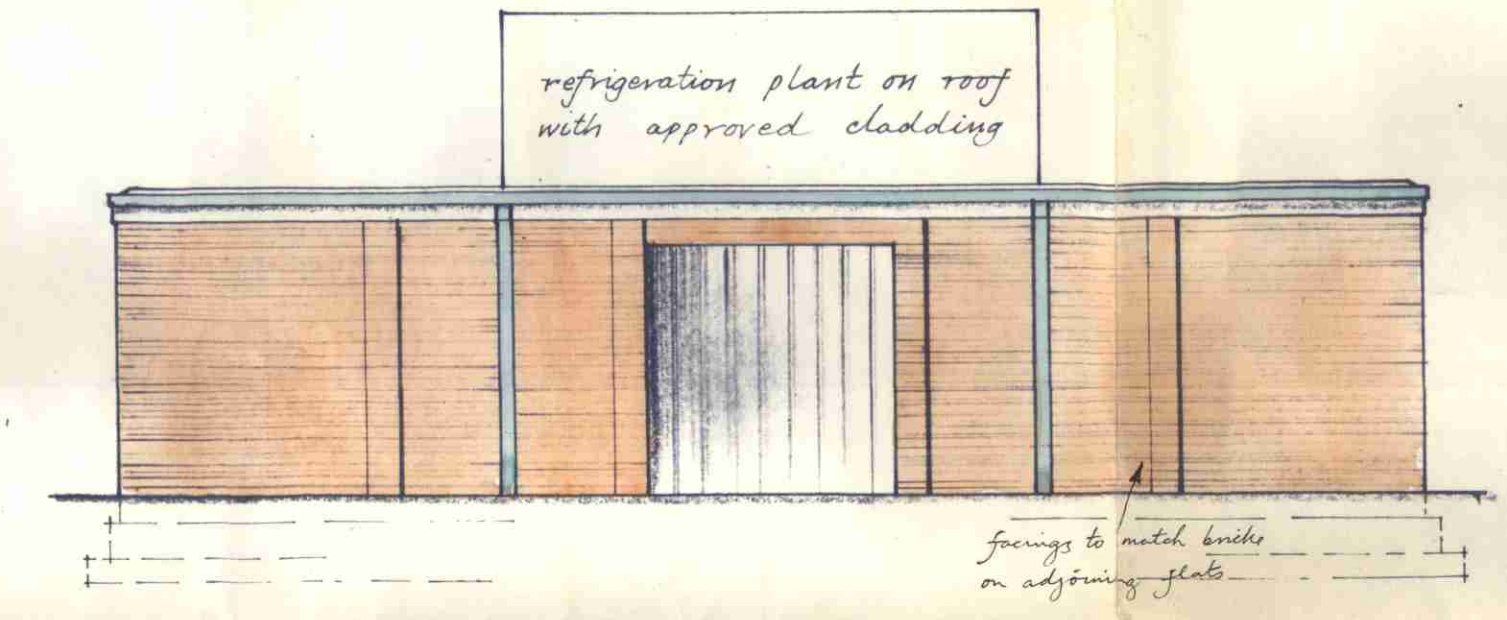


ELEVATION TO ROAD

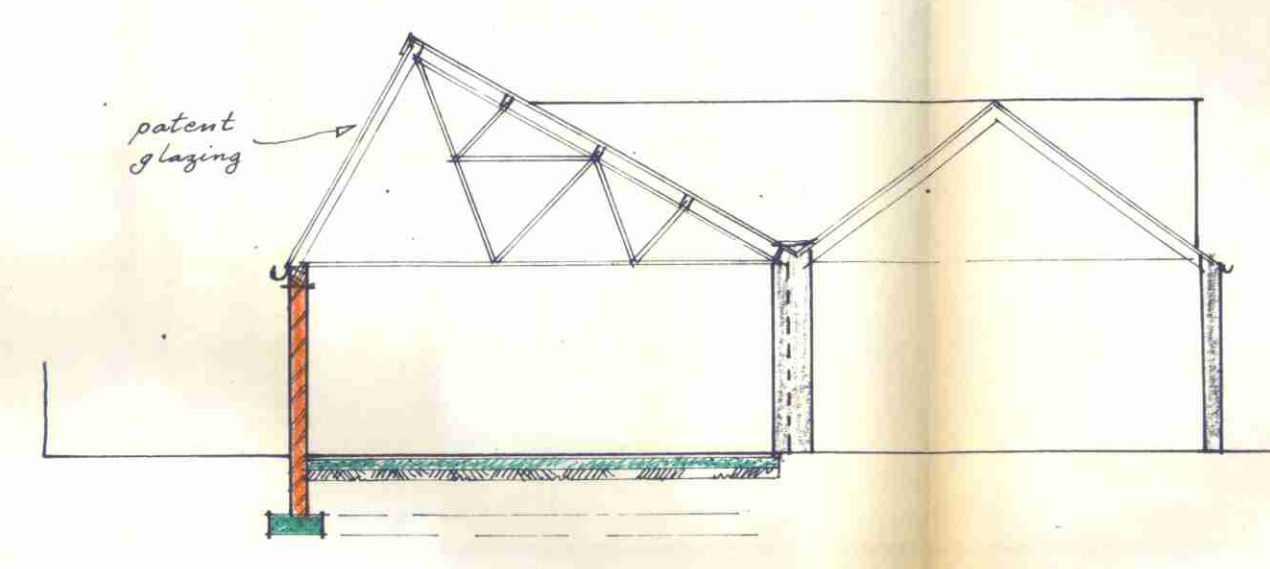

CROSS SECTION A-A

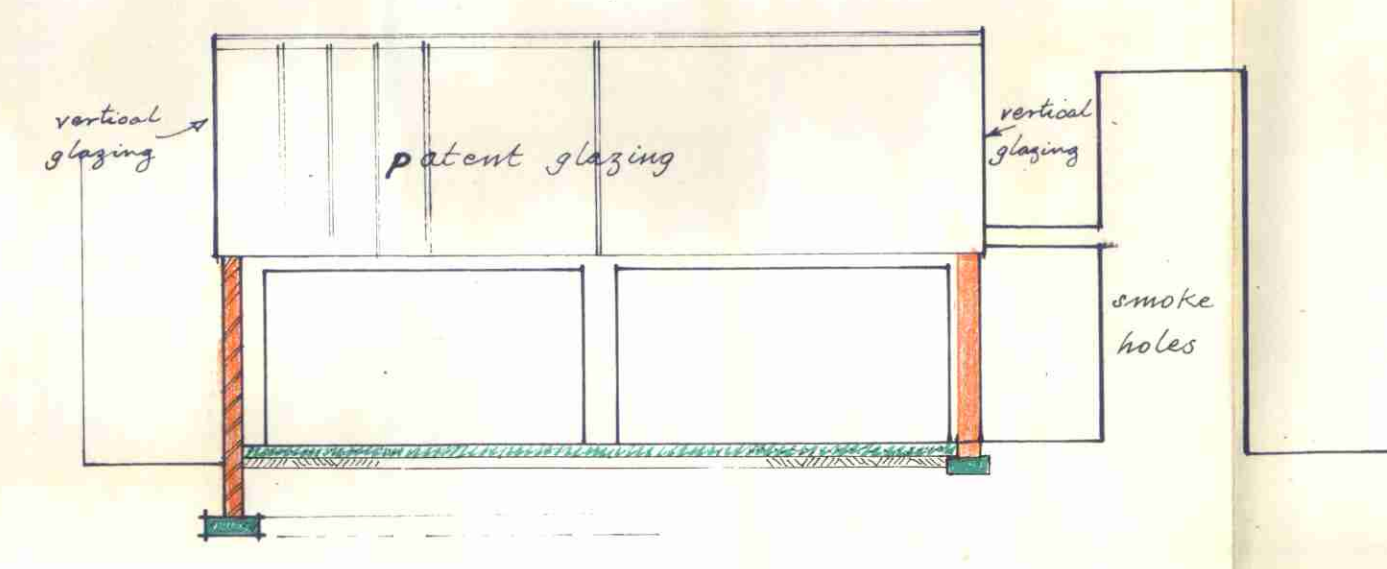

SECTION B-B

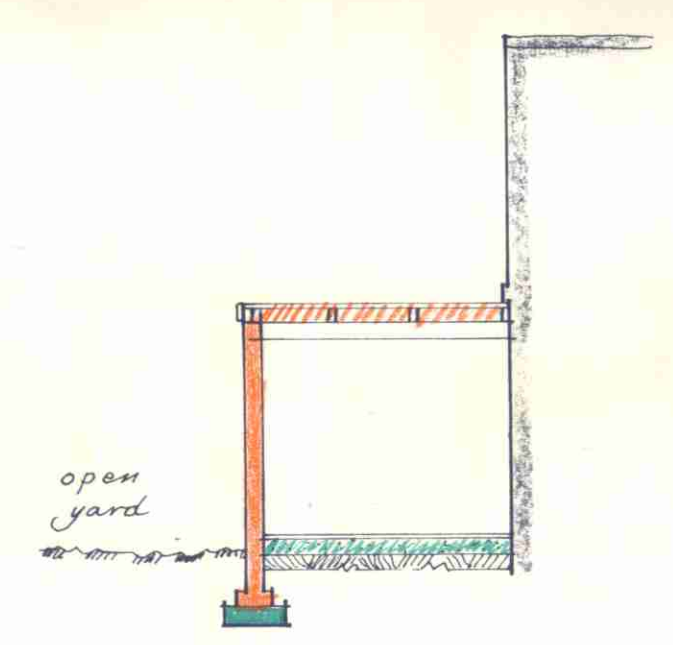

SECTION D-D

CAMDEN PLANNING
DEPARTMENT
17 JUN 1969
69613

CASE COPY
H10/4/B/6774

LONDON BOROUGH OF CAMDEN
PLANS APPROVED
18 JUN 1969
ON BEHALF OF THE COUNCIL

CTP/H10/4/B/6774

54-66 CROGSLAND ROAD LONDON N.W.1
PROPOSED ADDITIONS AT REAR AND NEXT BELMONT STREET

telephone: 485-6016/7	H.E. WATKINSON and PARTNERS CHARTERED SURVEYORS - ARCHITECTS 240 KENTISH TOWN ROAD N.W.5	
scale: 8 feet to 1 inch		
drawn by: P.G.K.W.		
date: march 1969		

816/1.
27" x 39"