

SCALE  
1" = 8'-0"


163 EUSTON ROAD  
GROUND FLOOR

R.B.C.B.  
27/30.6.61.

E N D S L E I G H · G A R D E N S ·

E U S T O N · R O A D ·

16. Upper  
Woburn Place  
W.C.1

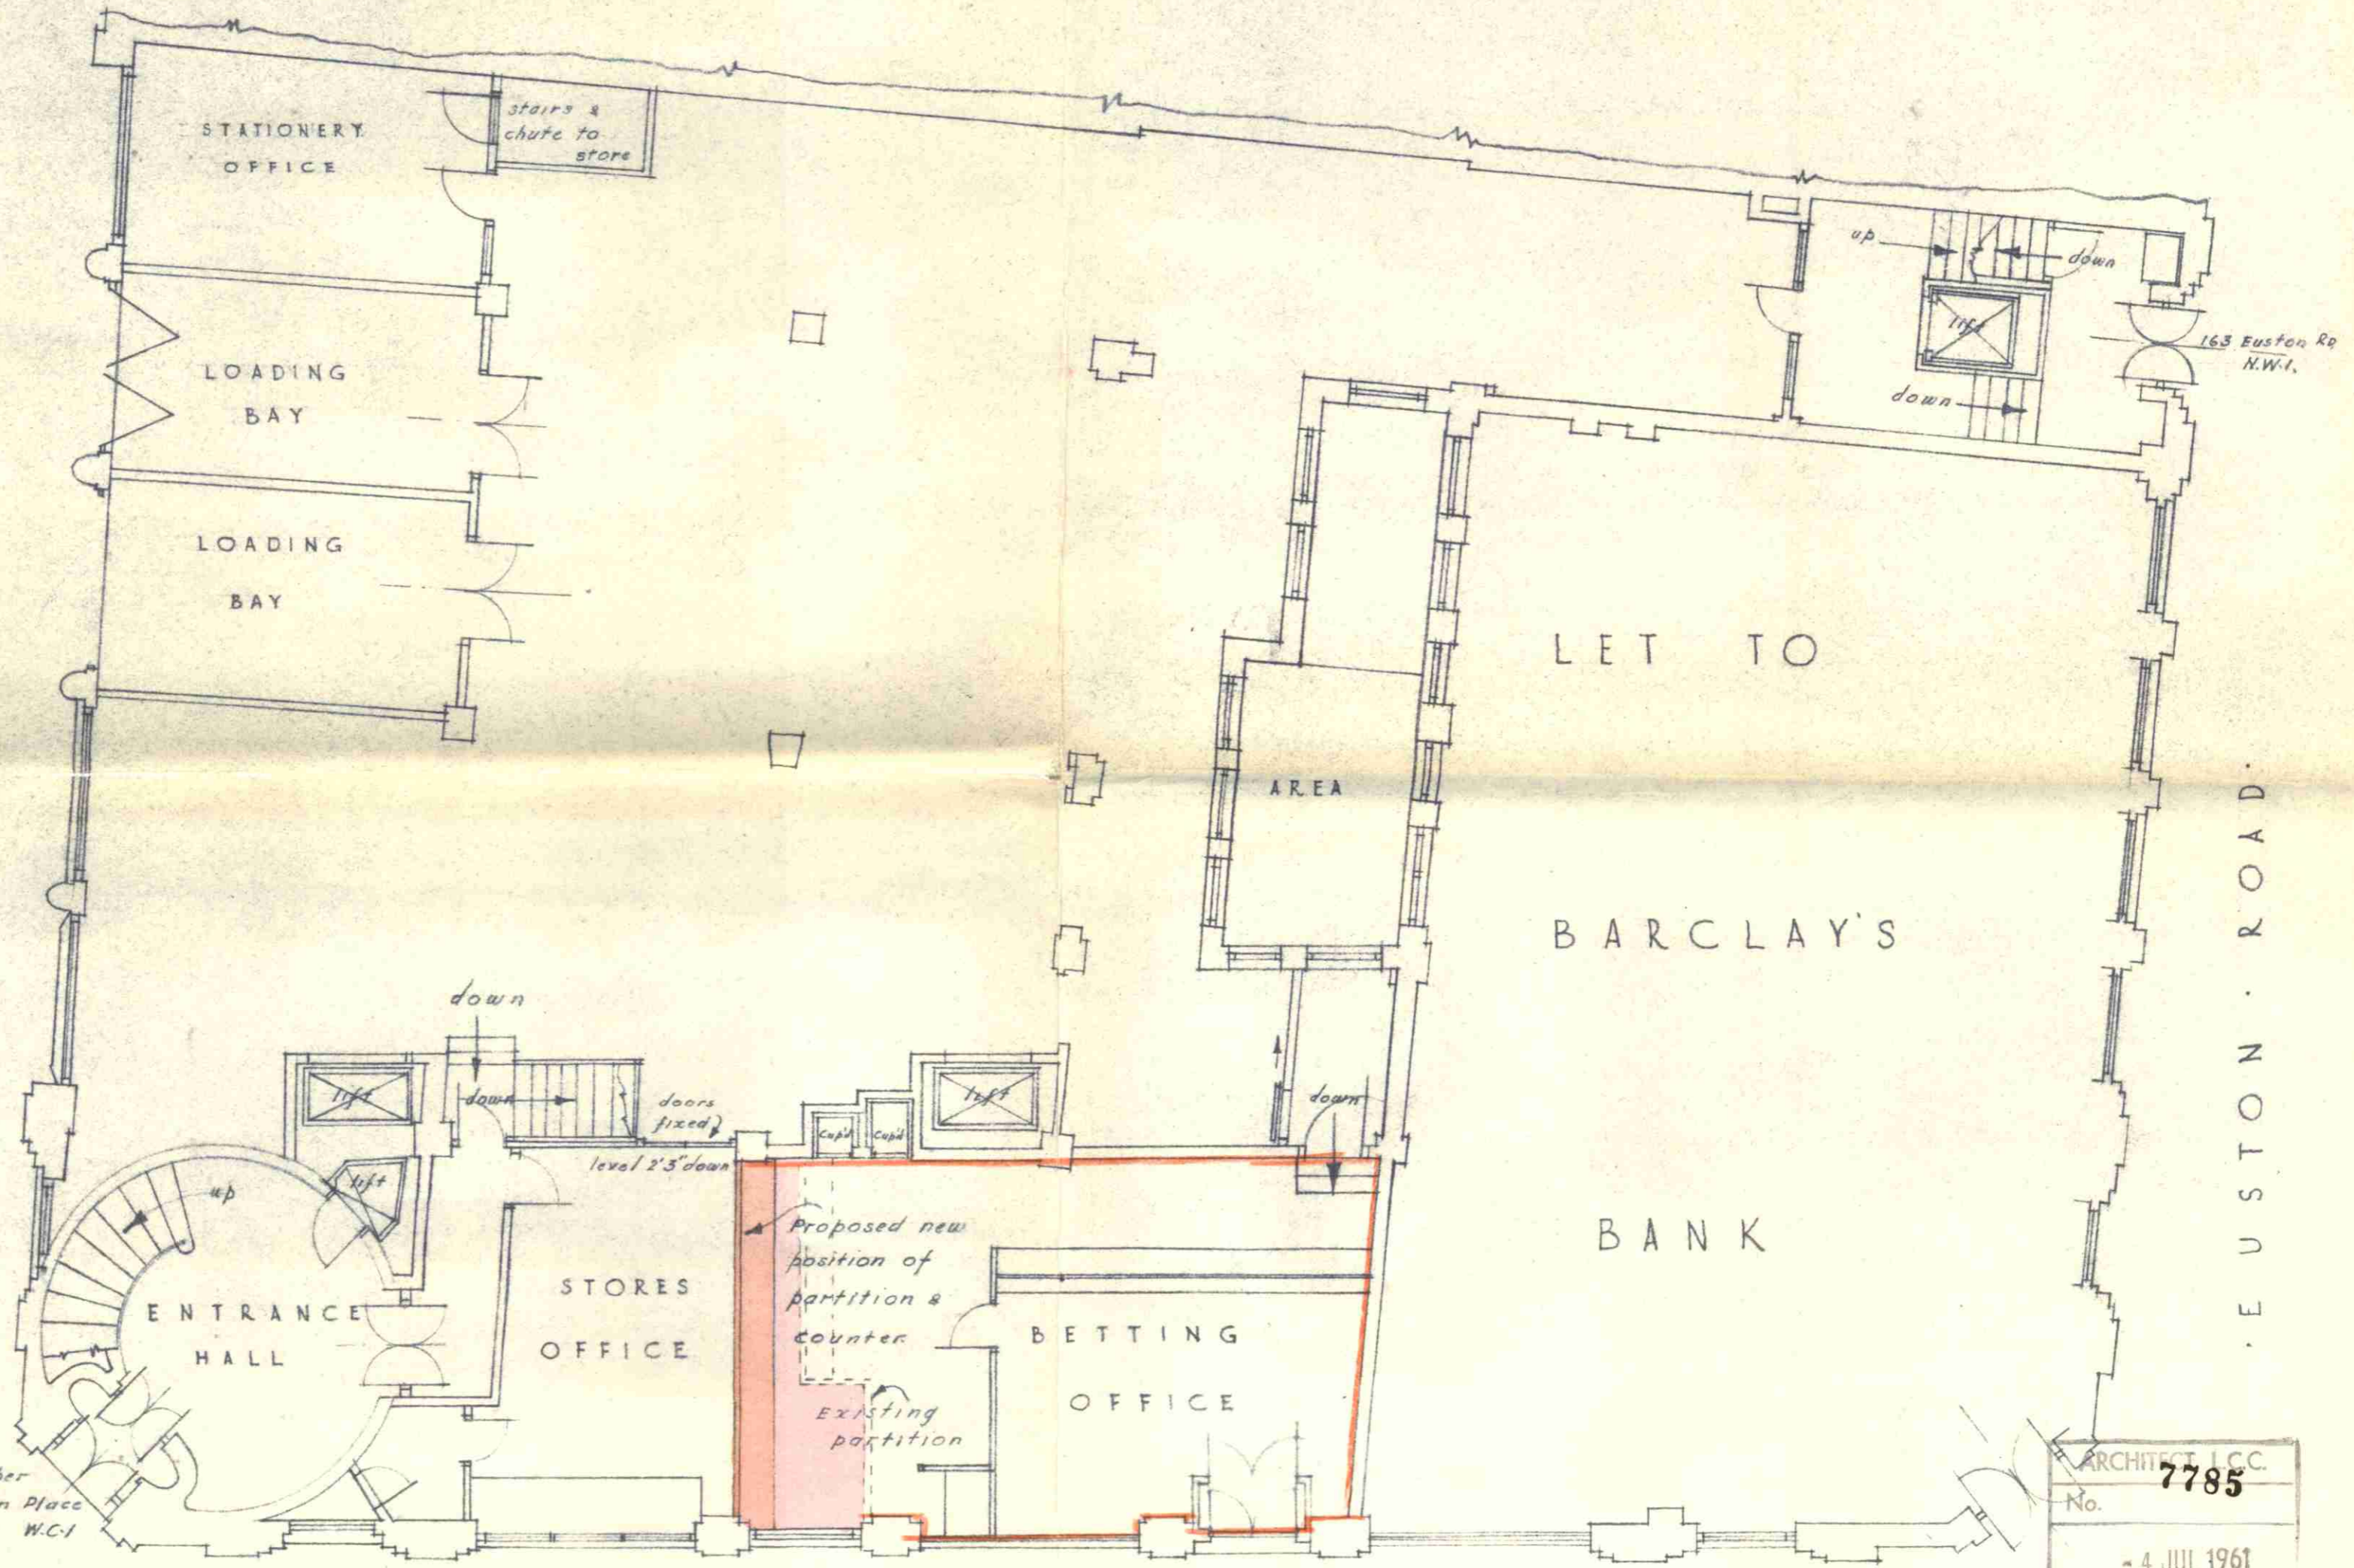

· U P P E R · W O B U R N · P L A C E ·

ARCHITECT I.C.C.
No. 7785
4 JUL 1961
REF. T.C.