


SCALE
1" = 8'-0"

163

EUSTON ROAD
GROUND FLOOR

R.B.C.B.
27/14.9.60

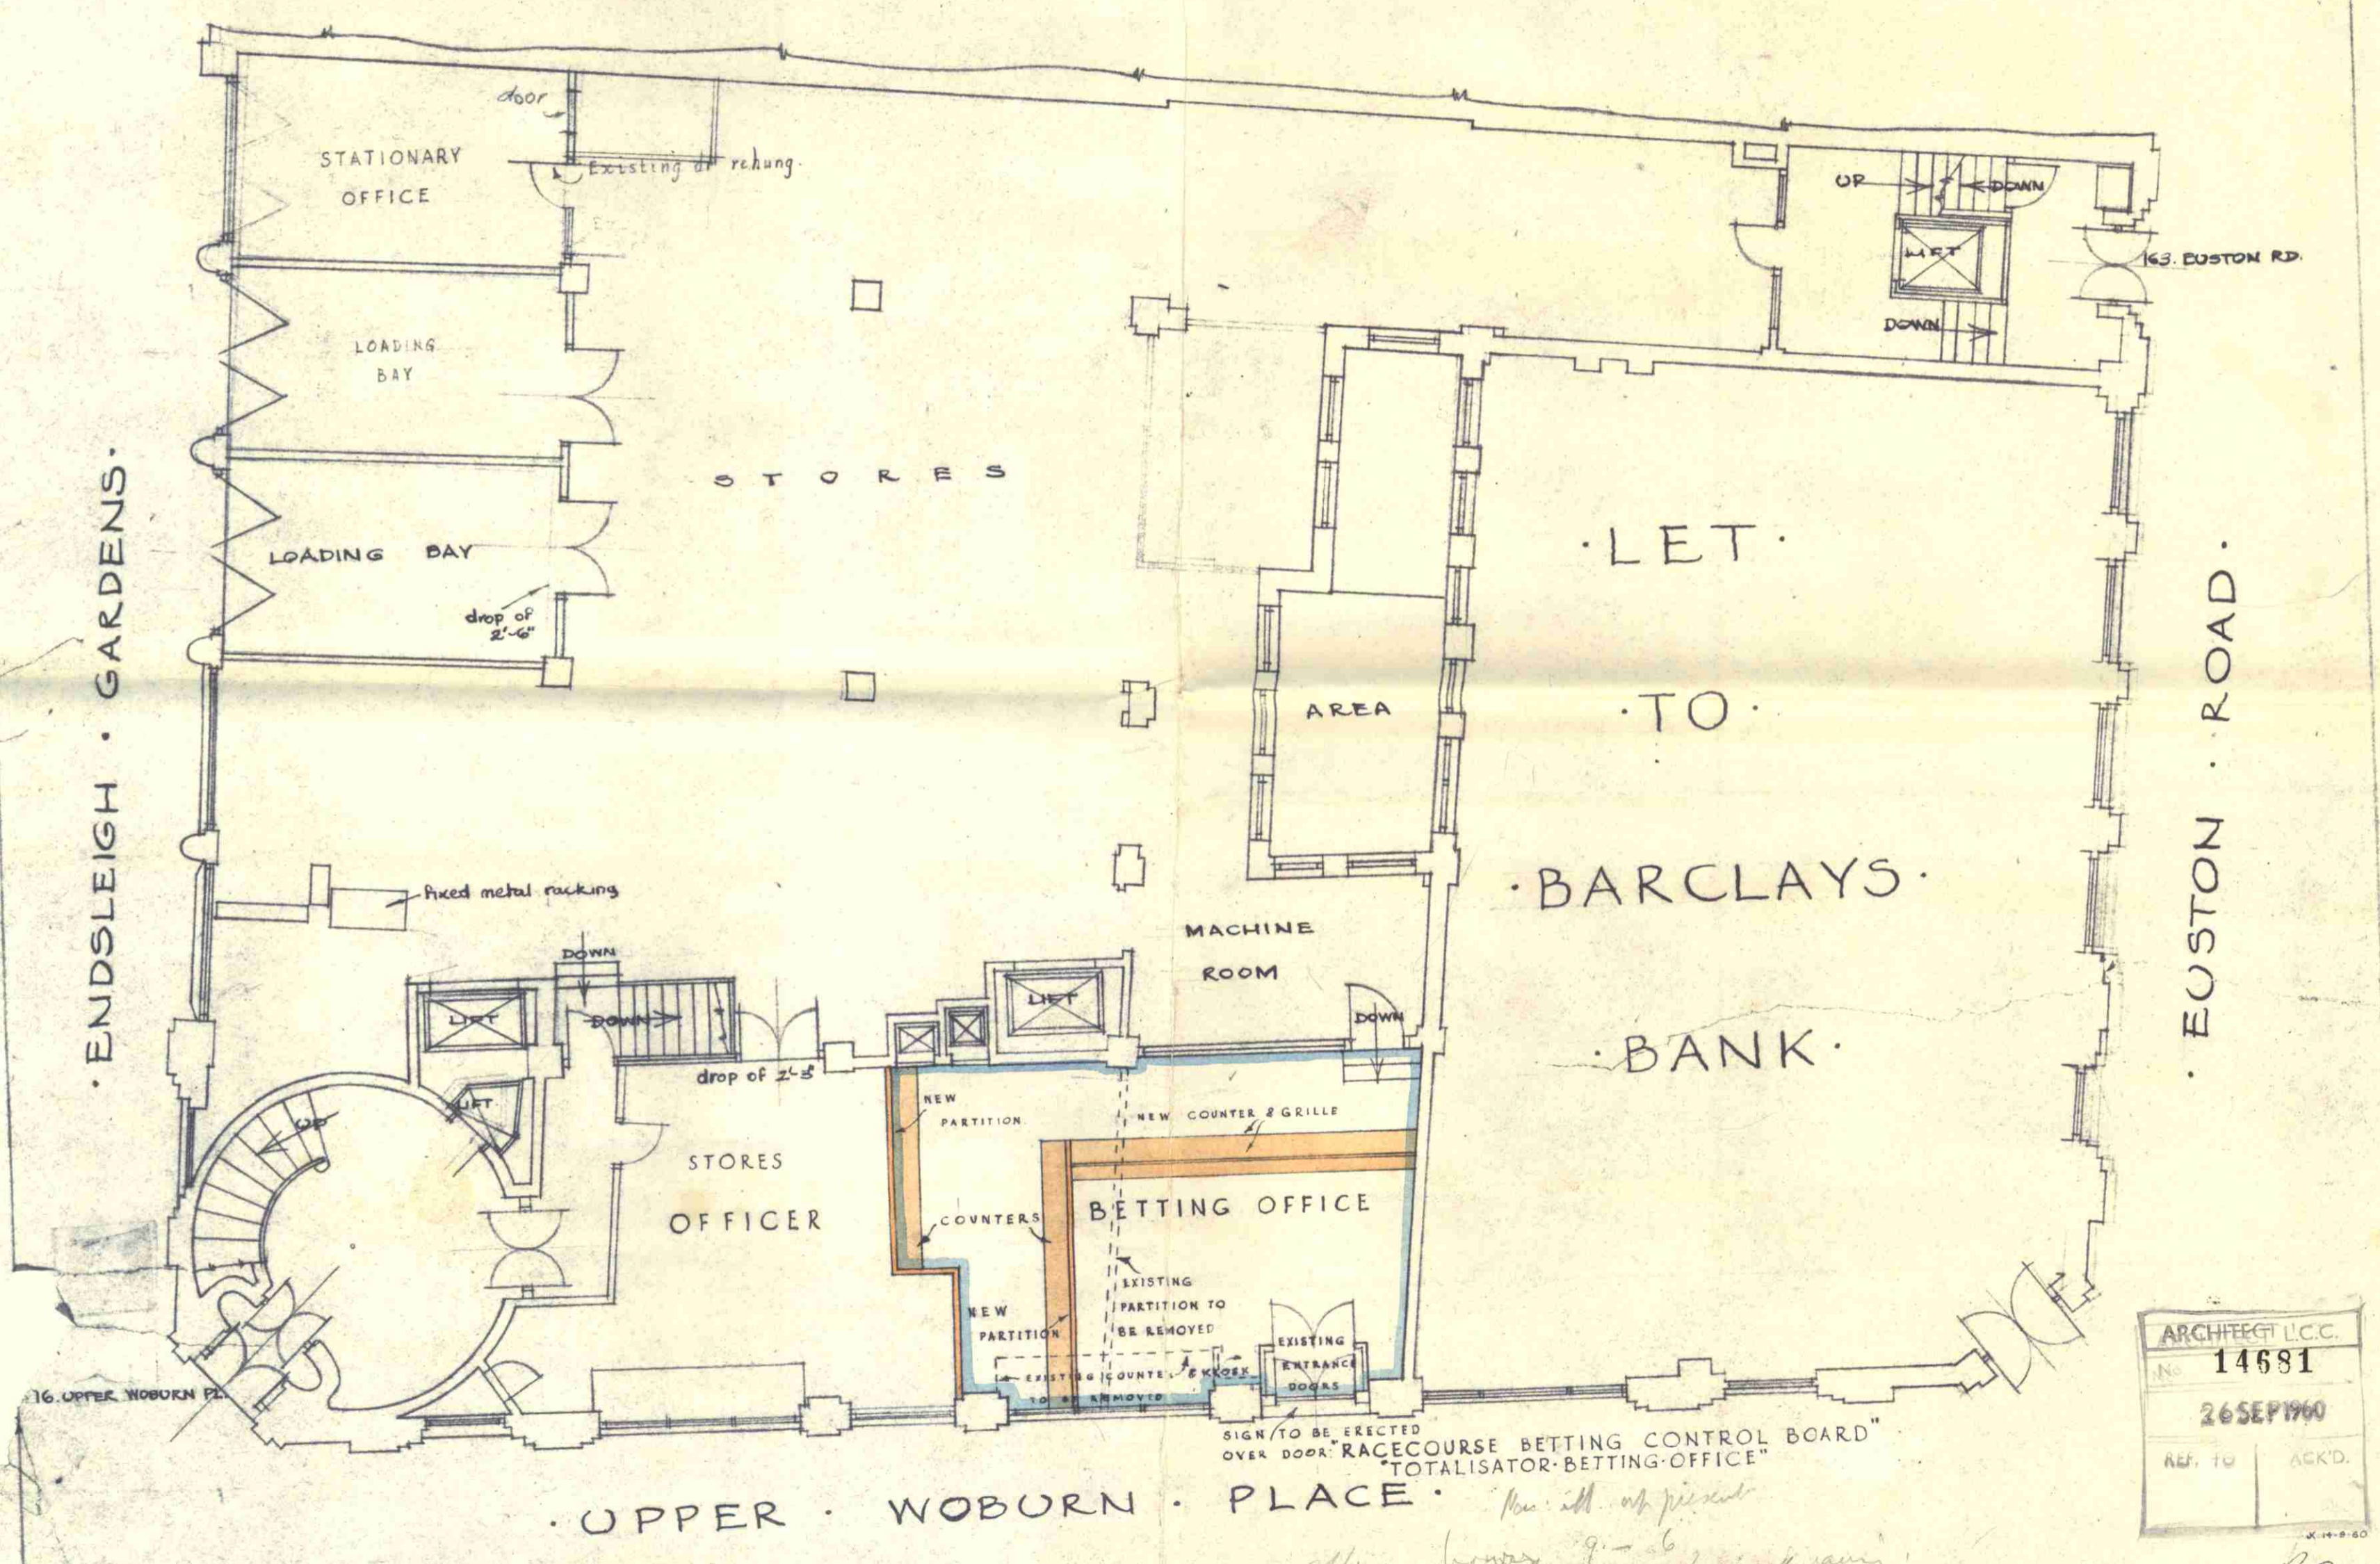

ARCHITECT L.C.C.
No 14681
26 SEP 1960
REF. TO ACK'D.

14-9-60
R.C.C.