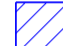

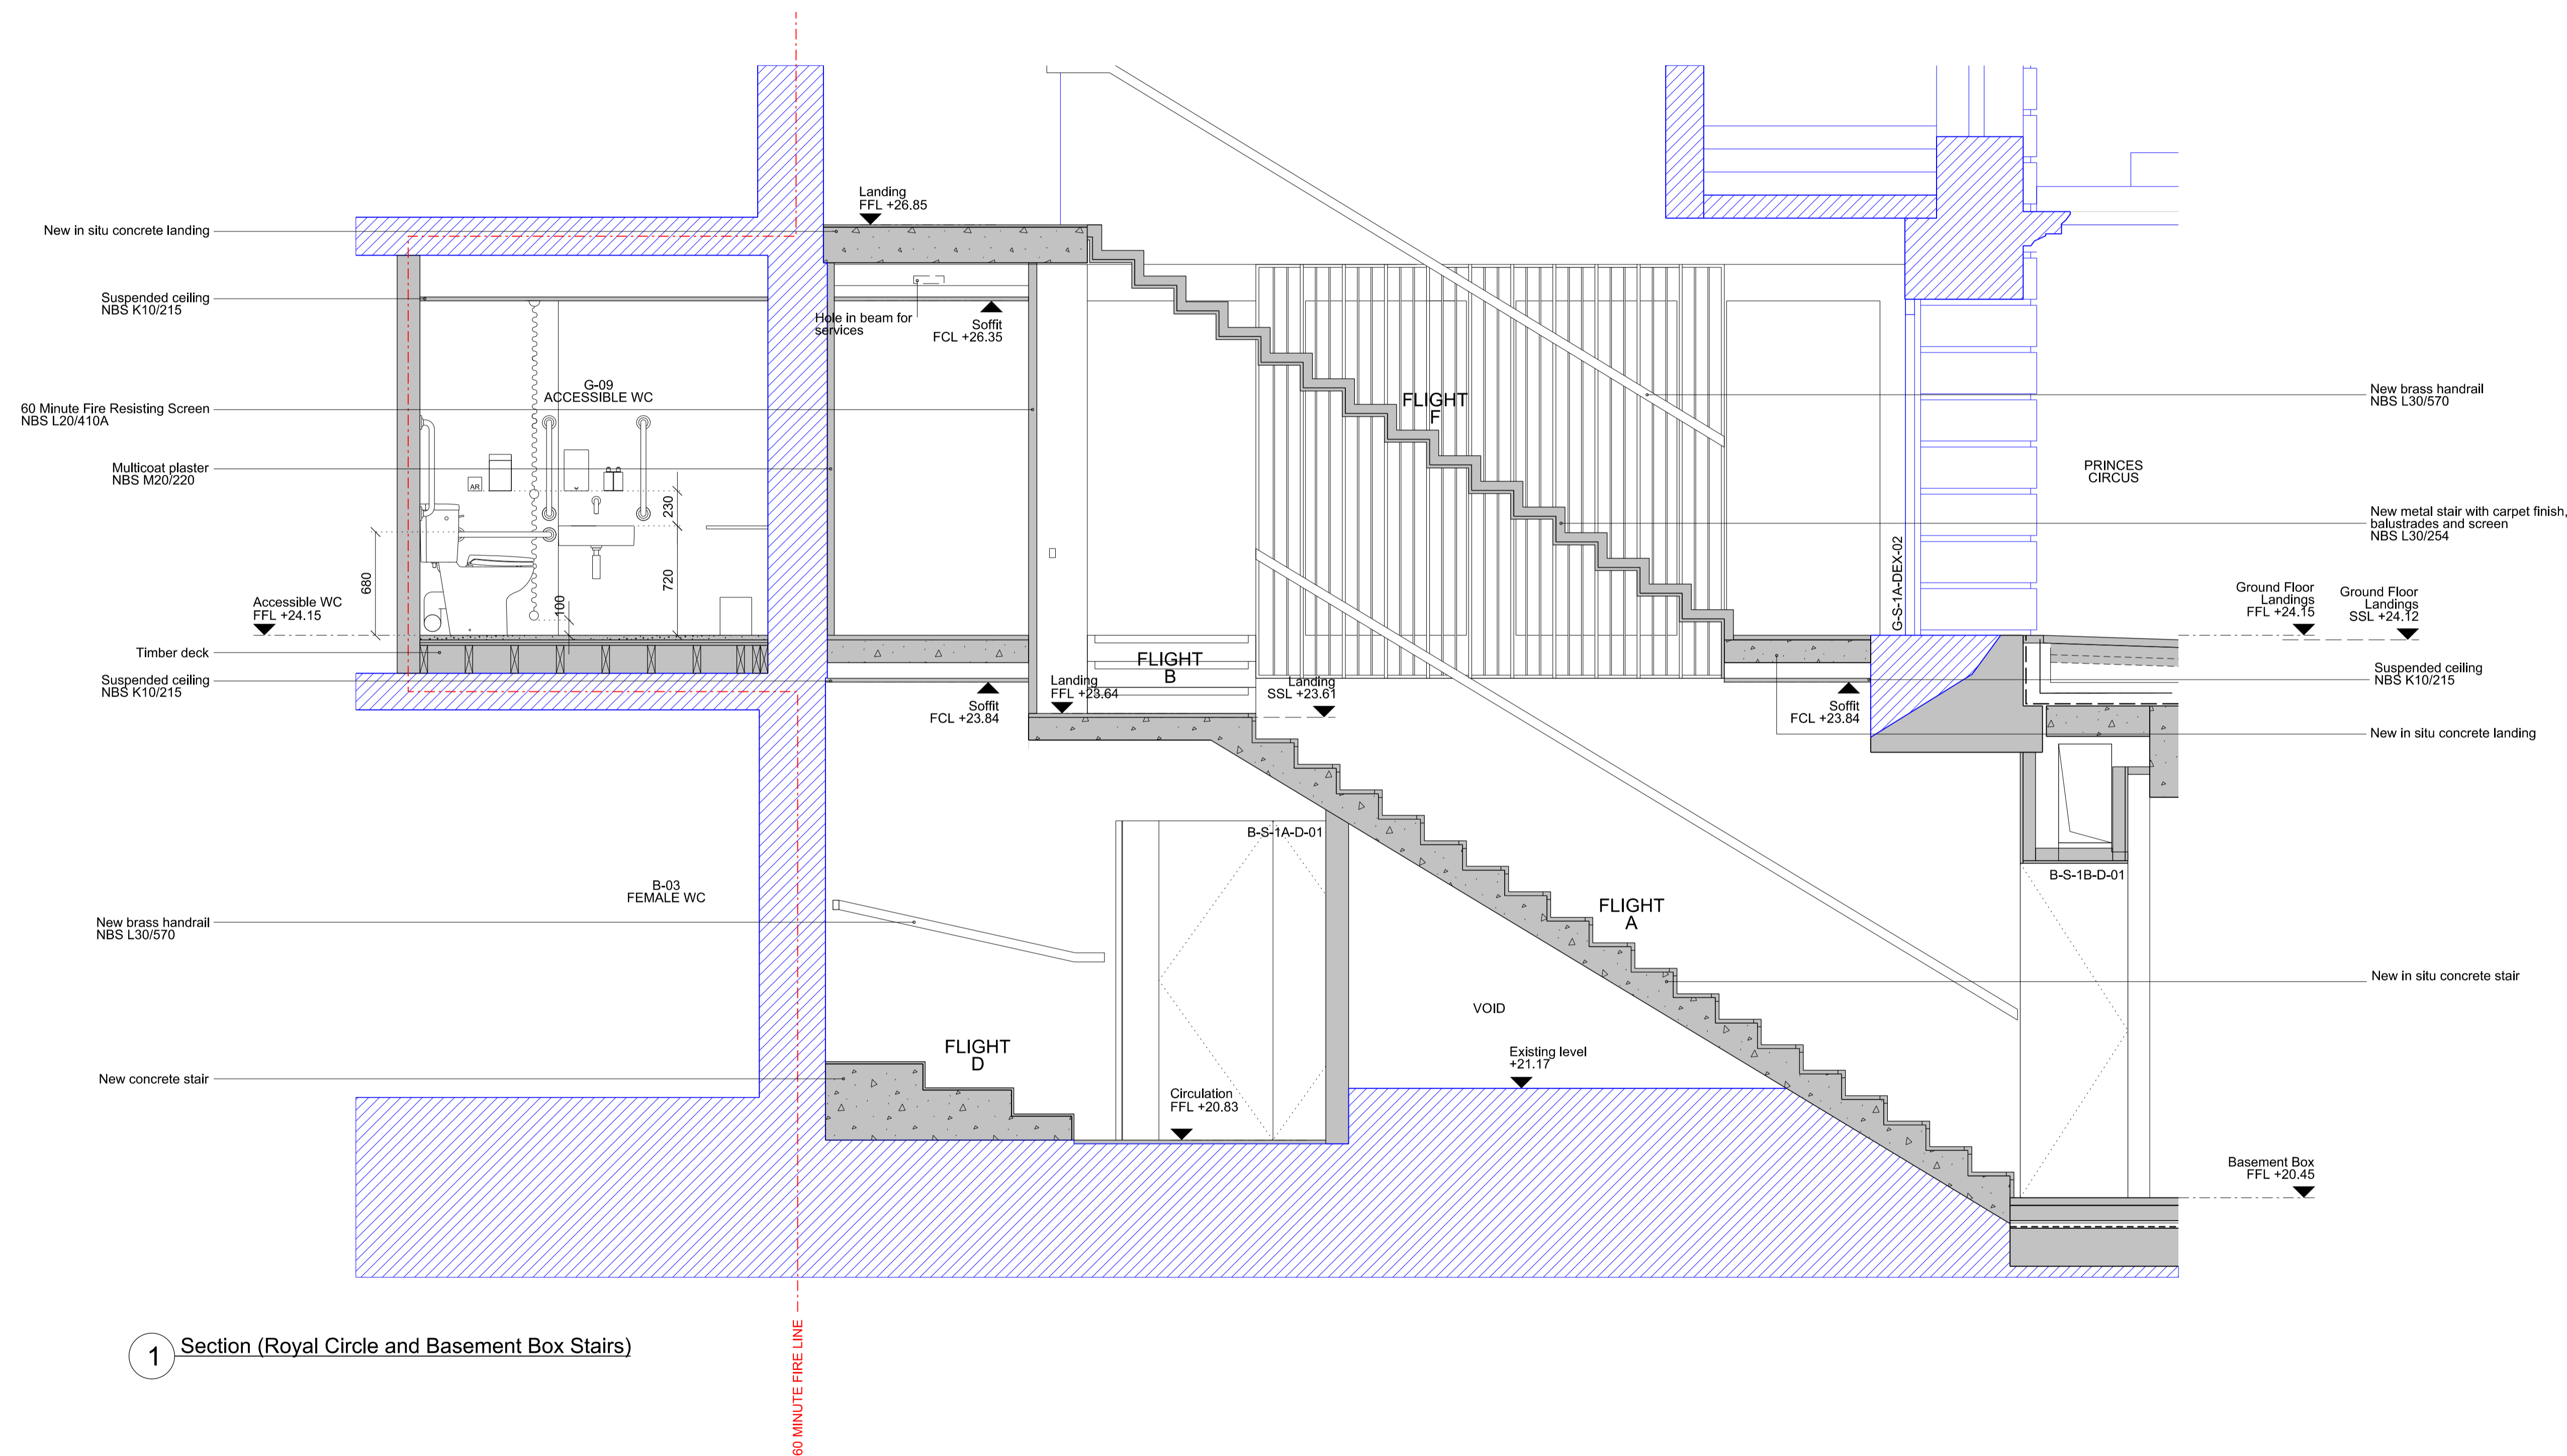


Notes

- KEY
-  Existing Building
 -  Proposed



BENNETTS ASSOCIATES

1 Rawstorne Place, London EC1V 7NL
 T +44(0)207 5203300 • www.bennettsassociates.com
 E mail@bennettsassociates.com

Project No. 1702

Shaftesbury Theatre
 The Theatre of Comedy Company

Drawing Title
Stairs and Lifts
 Stair 01
 Section B

Drawing Number
1702_P24_406

Scale @ A3
1 : 50

Scale @A1
1 : 25

Revision Date
181031
 YY MM DD

1 Section (Royal Circle and Basement Box Stairs)