


SW

D/2
B/1

D/1

B/2

NE
B/3

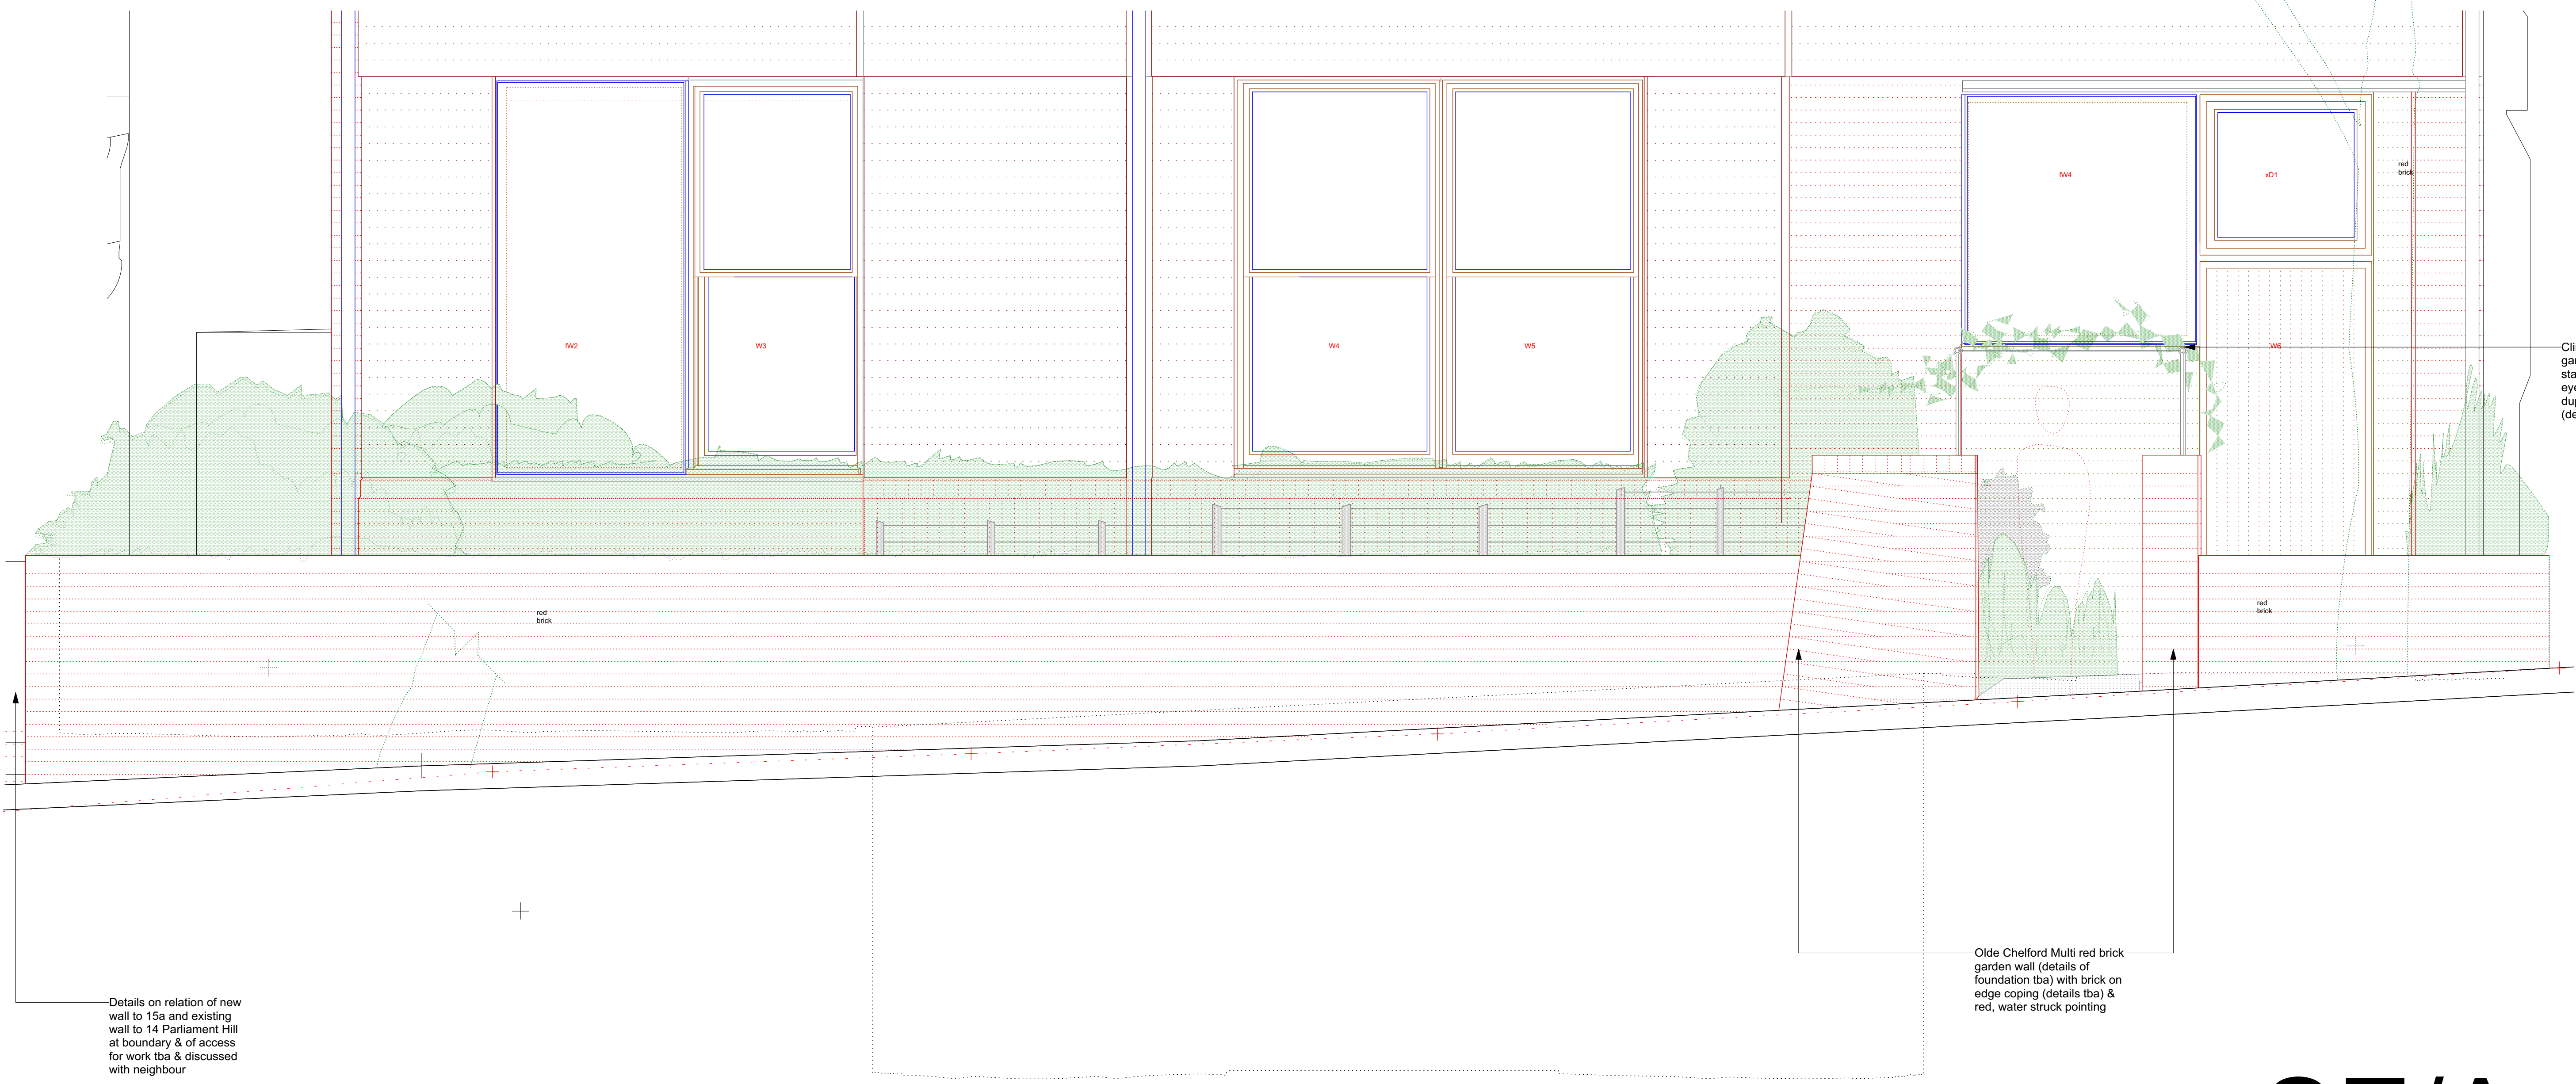

Climber wires over front garden entryway made of stainless steel threaded bar, eye nut, wire, turnbuckle, duplex grip assembly (details scheduled)

Olde Chelford Multi red brick garden wall (details of foundation tba) with brick on edge coping (details tba) & red, water struck pointing

Details on relation of new wall to 15a and existing wall to 14 Parliament Hill at boundary & of access for work tba & discussed with neighbour

SE/A

front garden: elevation SE/A

Woollacott Gilmartin
15a Parliament Hill
London NW3 2SY
wgarchitects@mac.com
woollacottgilmartin.com

Architects
07891 264 889

scale 1:20/ print @ A1

external works
front garden
Proposed New House: 15a Parliament Hill

01.11.18
P/extwrks/1:20/211