


SW

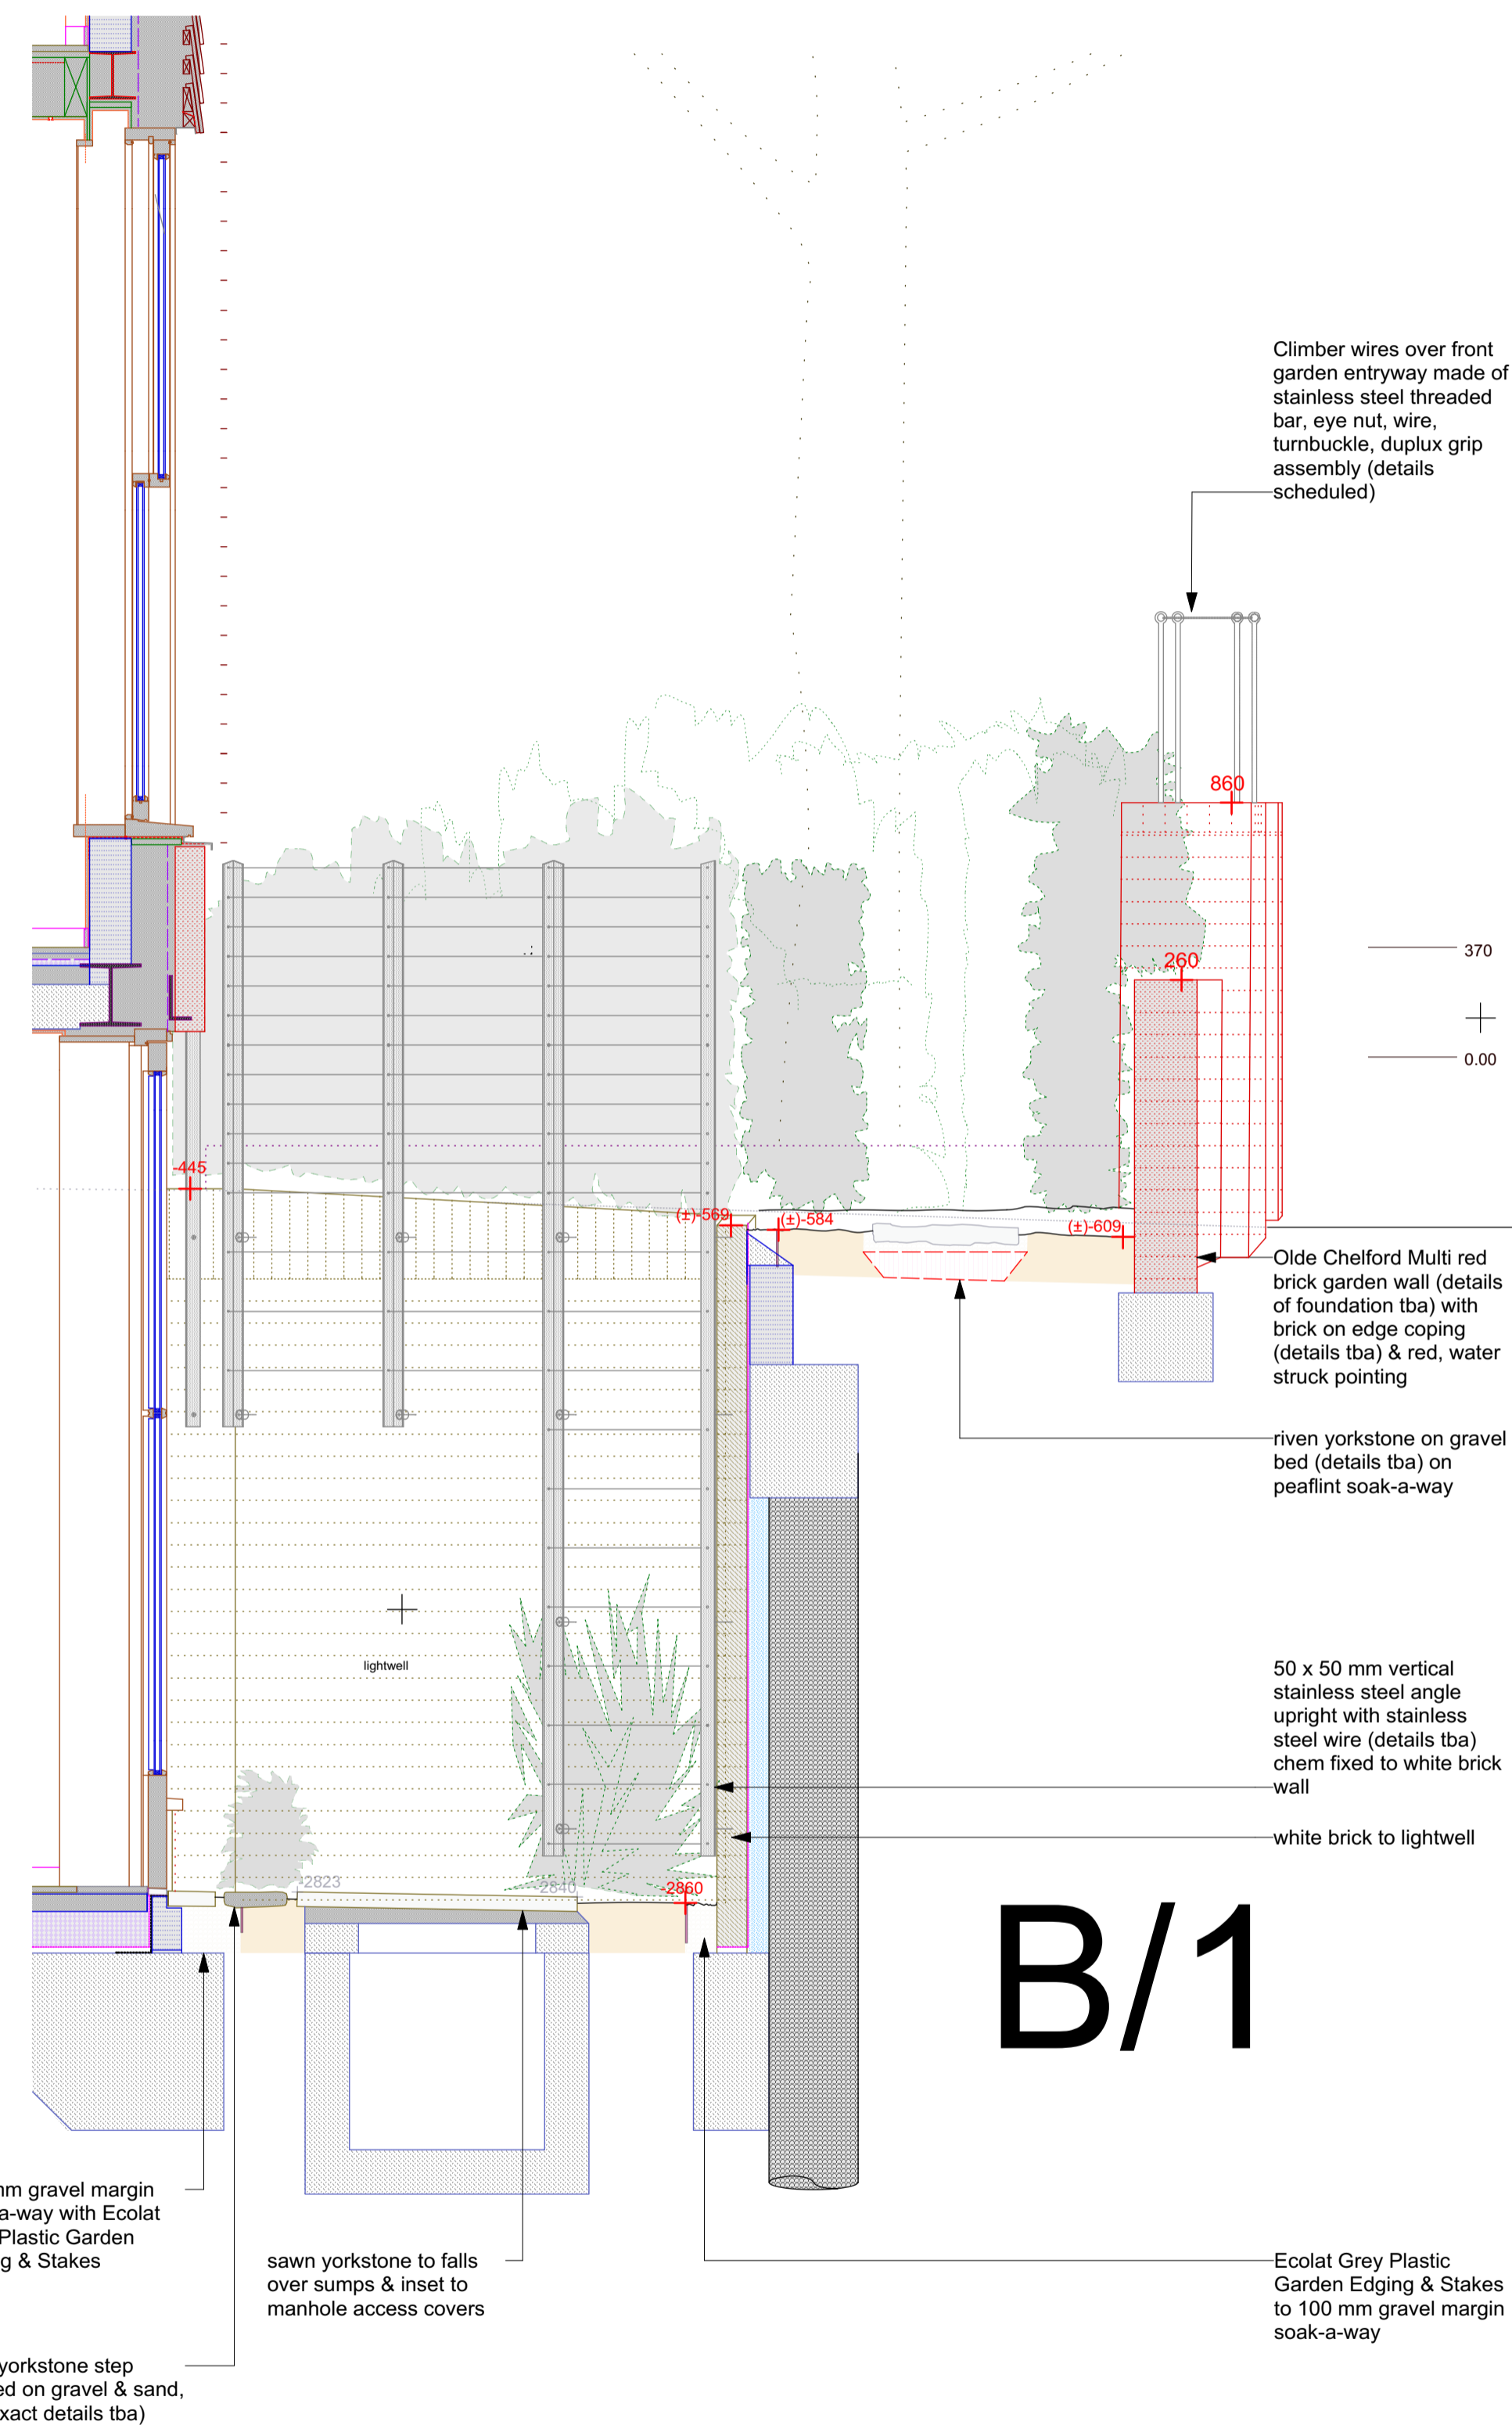


B/1

front garden:
sections SW & B/1

Woolacott Gilmartin
15a Parliament Hill
London NW3 2SY
wgarchitects@mac.com
woolacottgilmartin.com

Architects
07891 264 889

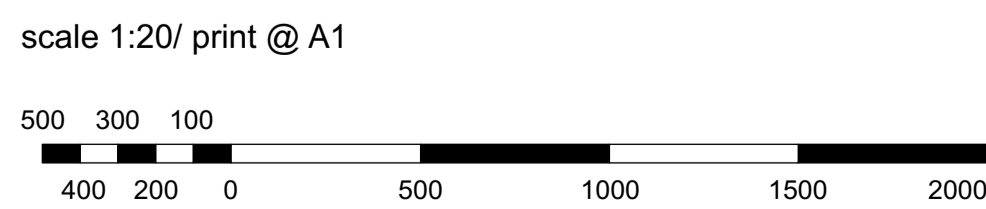

external works
front garden
Proposed New House: 15a Parliament Hill

01.11.18
P/extwrks/1:20/214